


Planning

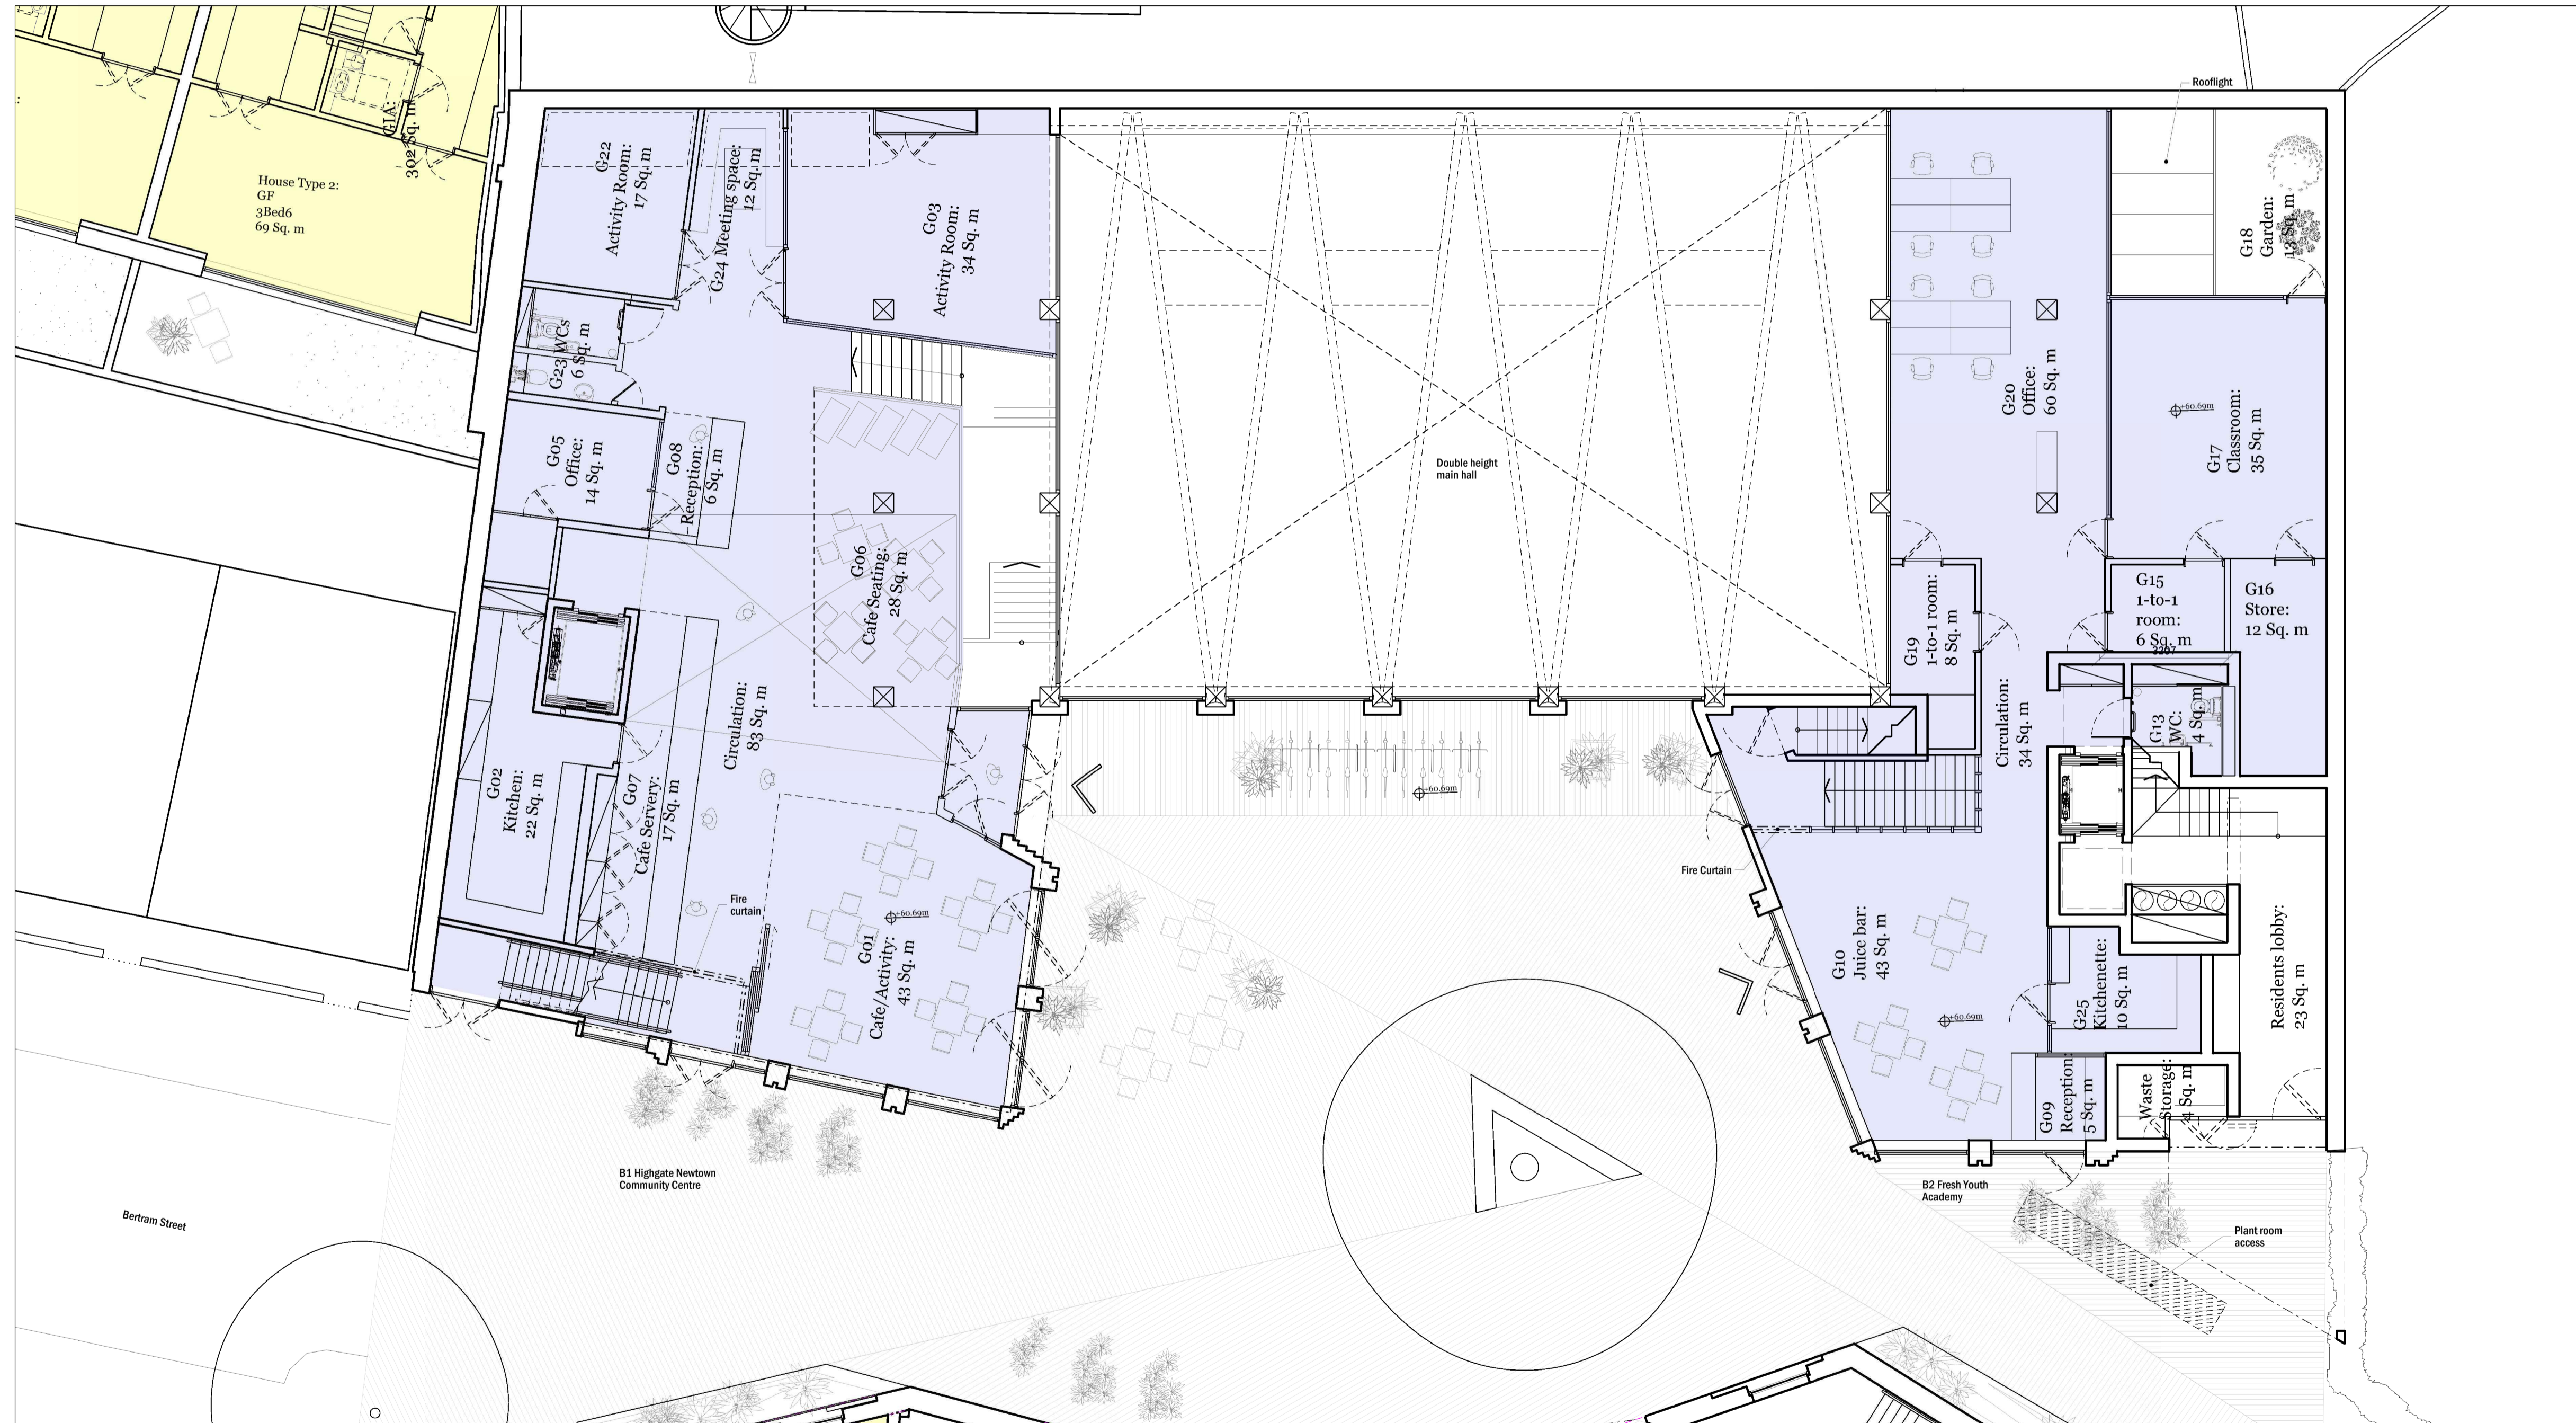

01 Ground Floor Plan Building B
As Proposed

Revision description	Date	Int	Rev
<p>rcka 28-31 Copper Street T +44 (0) 20 7831 7102 London E14 6AT F +44 (0) 20 7890 1940 W www.rcka.co.uk</p>			
<p>Title: Ground Floor Plan Building B As Proposed</p>		<p>Client: Camden Council</p>	
<p>Project: Camden HNCC</p>	<p>Date: 26.01.2016</p>	<p>Drawn by: AB</p>	<p>Checked: DK</p>
<p>Job No: 1415</p>	<p>Draw No: PL-GA-B-600</p>	<p>Scale: 1:100@A1</p>	<p>Revision: S</p>

©2016 RCKA. This drawing is not to be scaled - use written dimensions only. Any discrepancies to be reported to the architect. All dimensions to be checked on site.