


Planning

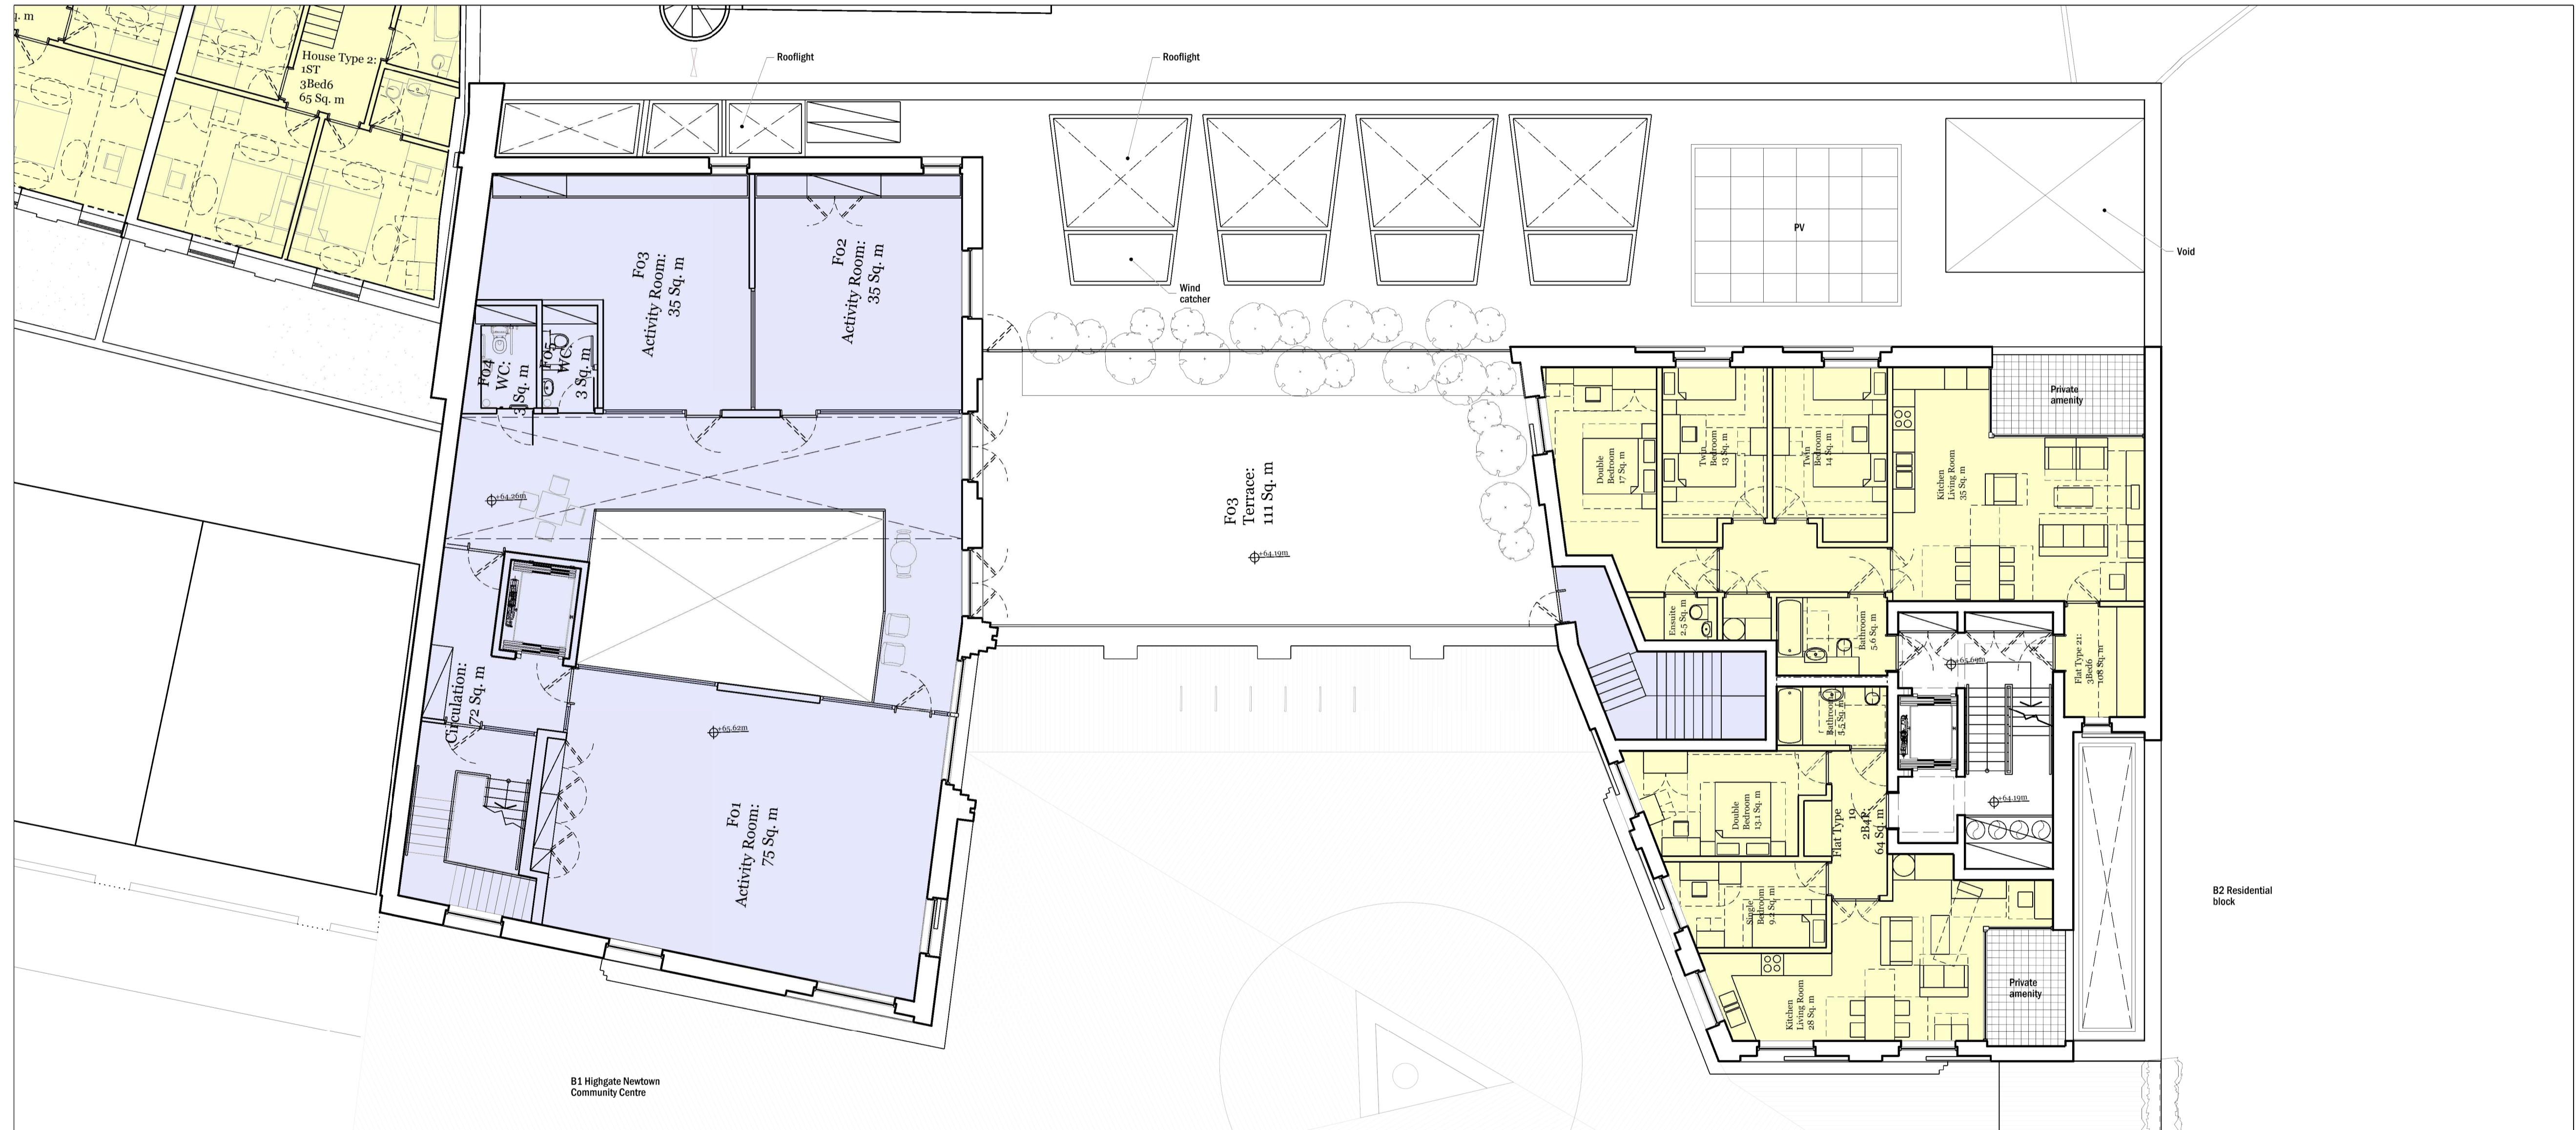

01 First Floor Plan Building B
As Proposed

Revision description	Date	Int	Rev
Title: First Floor Plan Building B As Proposed			
Project: Camden HNCC		Client: Camden Council	
Date: 26.01.2016	Drawn by: AB	Checked: DK	Scale: 1:100@A1
Job No: 1415	Draw No: PL-GA-B-601	Revision:	R

©2016 RCKA. This drawing is not to be scaled - use written dimensions only. Any discrepancies to be reported to the architect. All dimensions to be checked on site.