


Planning

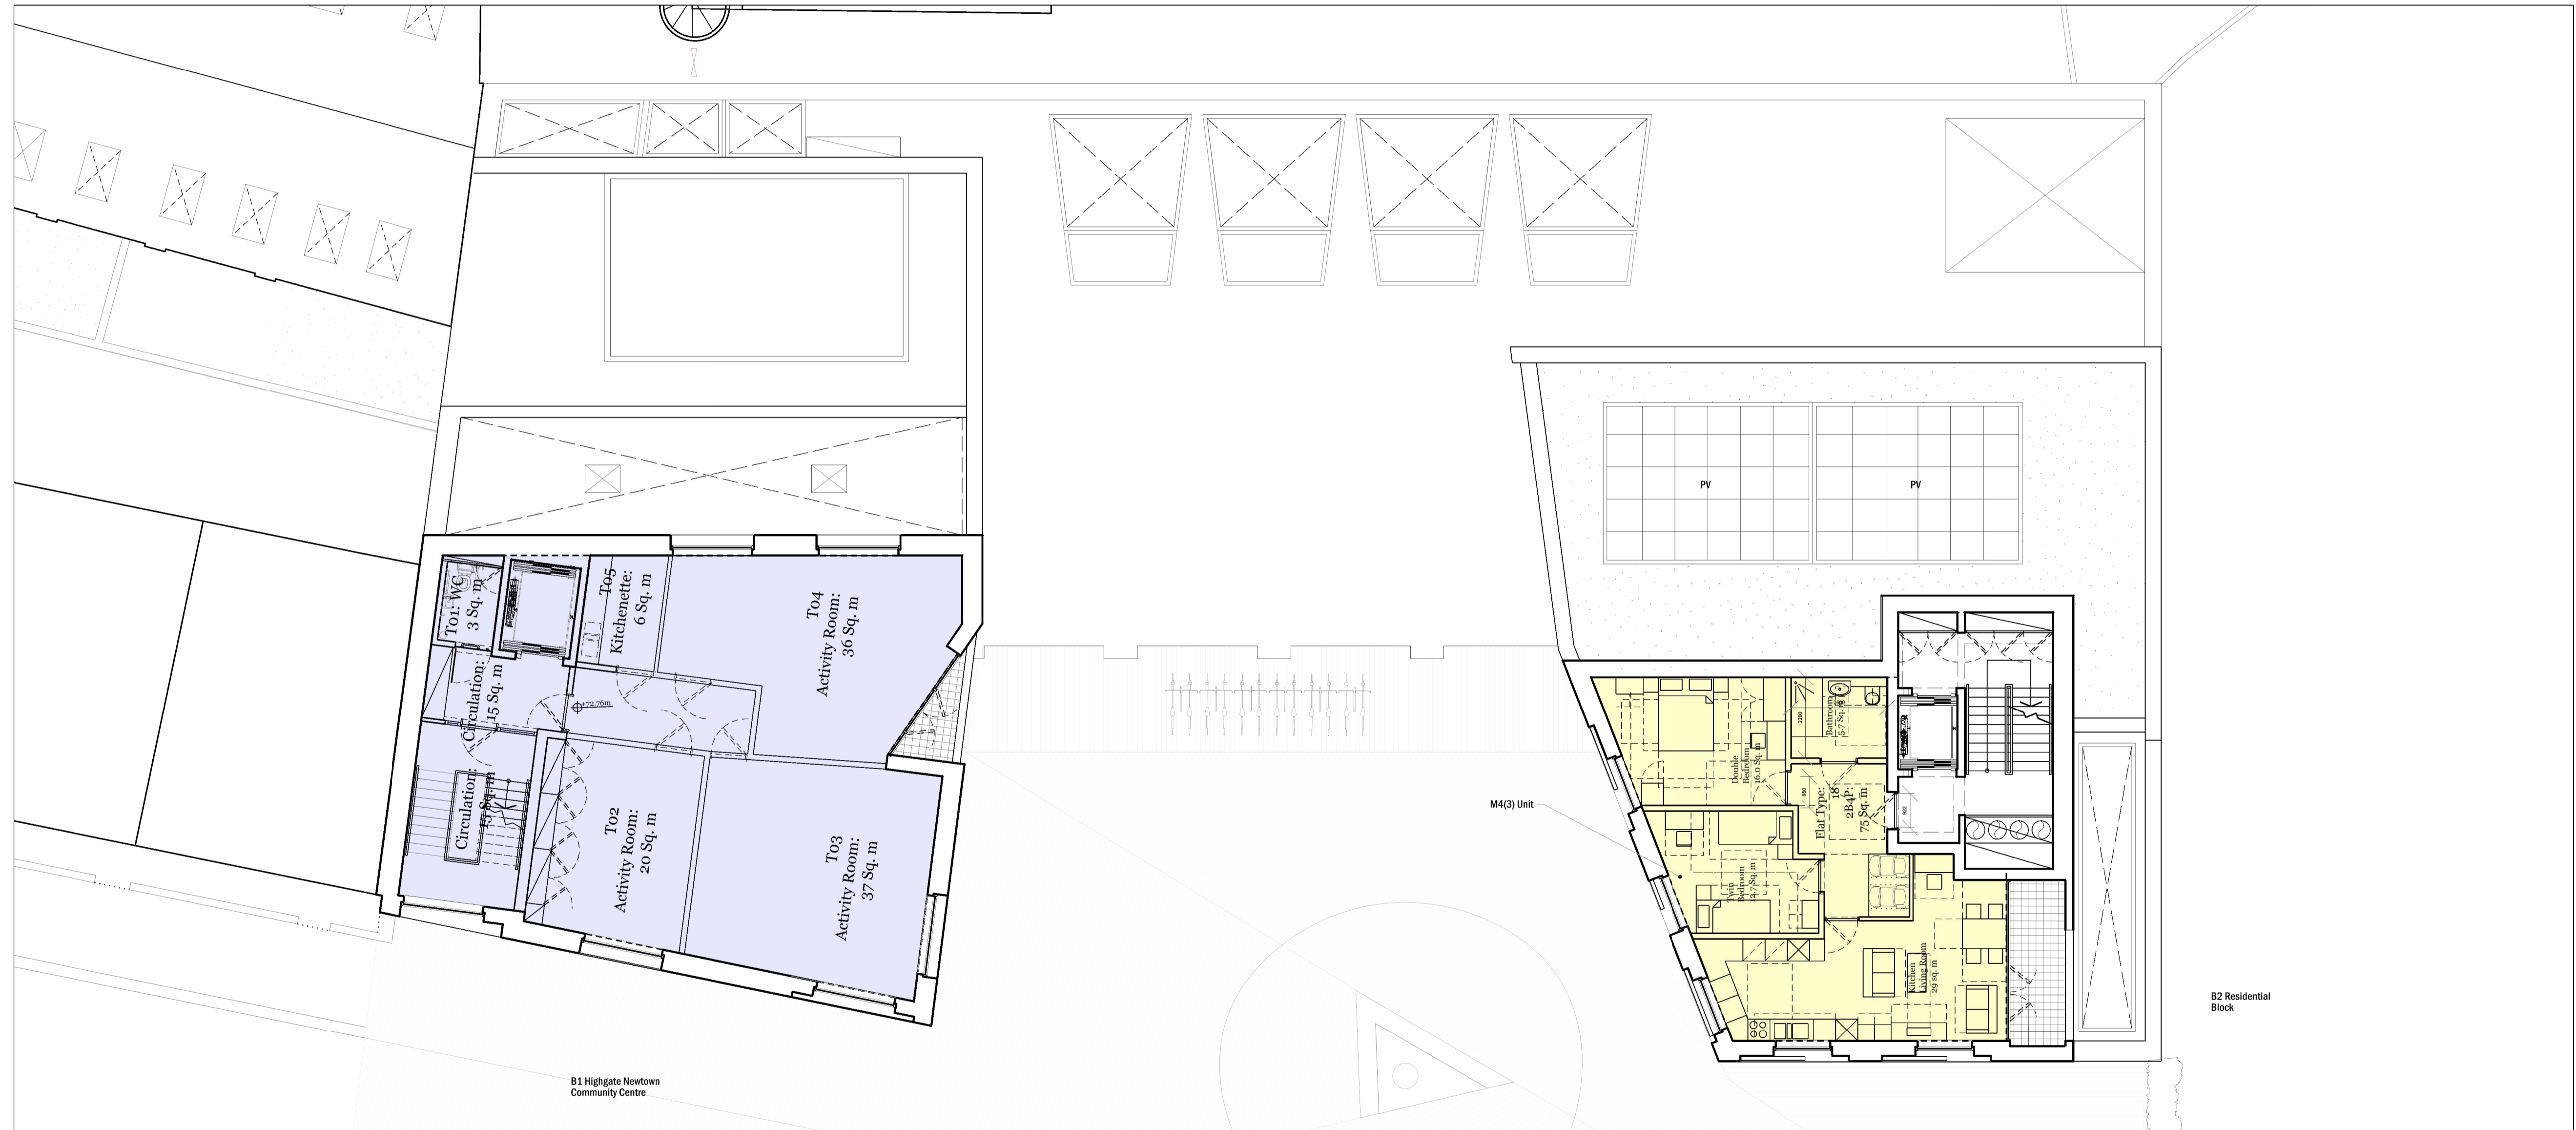

01 Third Floor Plan Building B
As Proposed

Planning Revisions M4(3) Classification	04.11.17	AB	U
M4(3) Classification	04.11.17	AB	T
M4(3) Classification	03.11.17	AB	S
Revision description	Date	Init	Rev

rcka		29-31 Copper Street T +44 (0) 20 7631 3102 London E14 6AT F +44 (0) 20 7690 1940 W www.rcka.co.uk	
Title Third Floor Plan Building B As Proposed			
Project	Camden HNCC	Client	Camden Council
Date	26.01.2016	Drawn by	AB
		Checked	DK
		Scale	1:100@A1
Job No	1415	Draw No	PL-GA-B-603
		Revision	U

©2017 RCKA. This drawing is not to be scaled - use written dimensions only. Any discrepancies to be reported to the architect. All dimensions to be checked on site.