


Planning

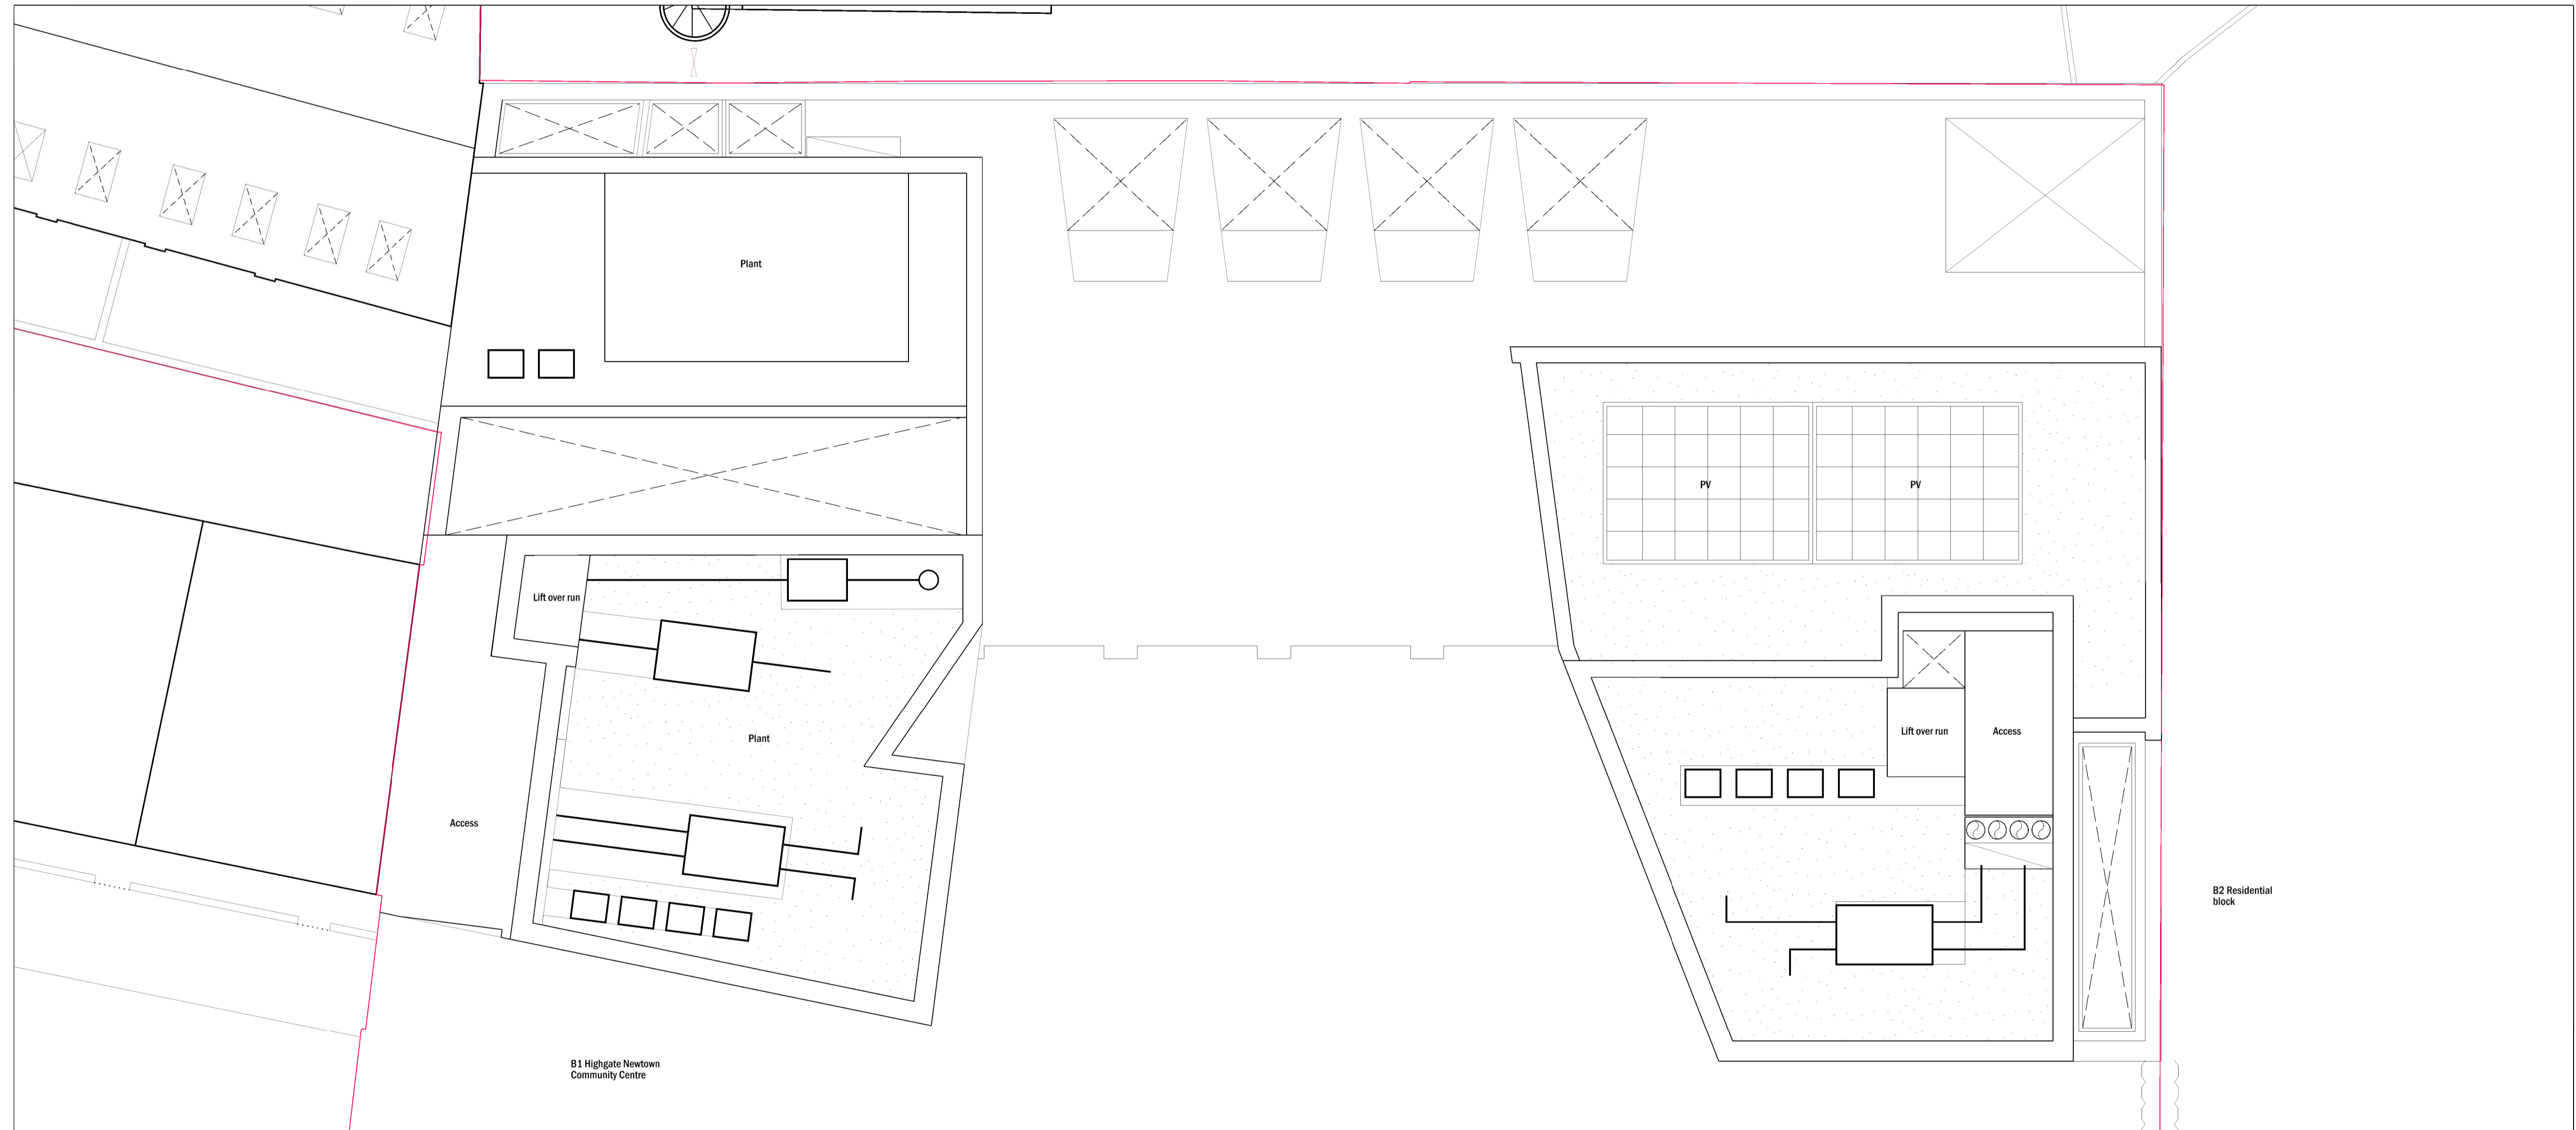

01 Roof Plan Building B
As Proposed

Revision description		Date	Int	Rev
<small>28-31 Copper Street T +44 (0) 20 7831 3102 London E14 6AT F +44 (0) 20 7890 1940 W www.rcka.co.uk</small>				
Title		Roof Plan Building B As Proposed		
Project	Camden HNCC	Client	Camden Council	
Date	26.01.2016	Drawn by	AB	Checked DK Scale 1:100@A1
Job No	1415	Draw No	PL-GA-B-604	Revision S

©2016 RCKA. This drawing is not to be scaled - use written dimensions only. Any discrepancies to be reported to the architect. All dimensions to be checked on site.