


Planning

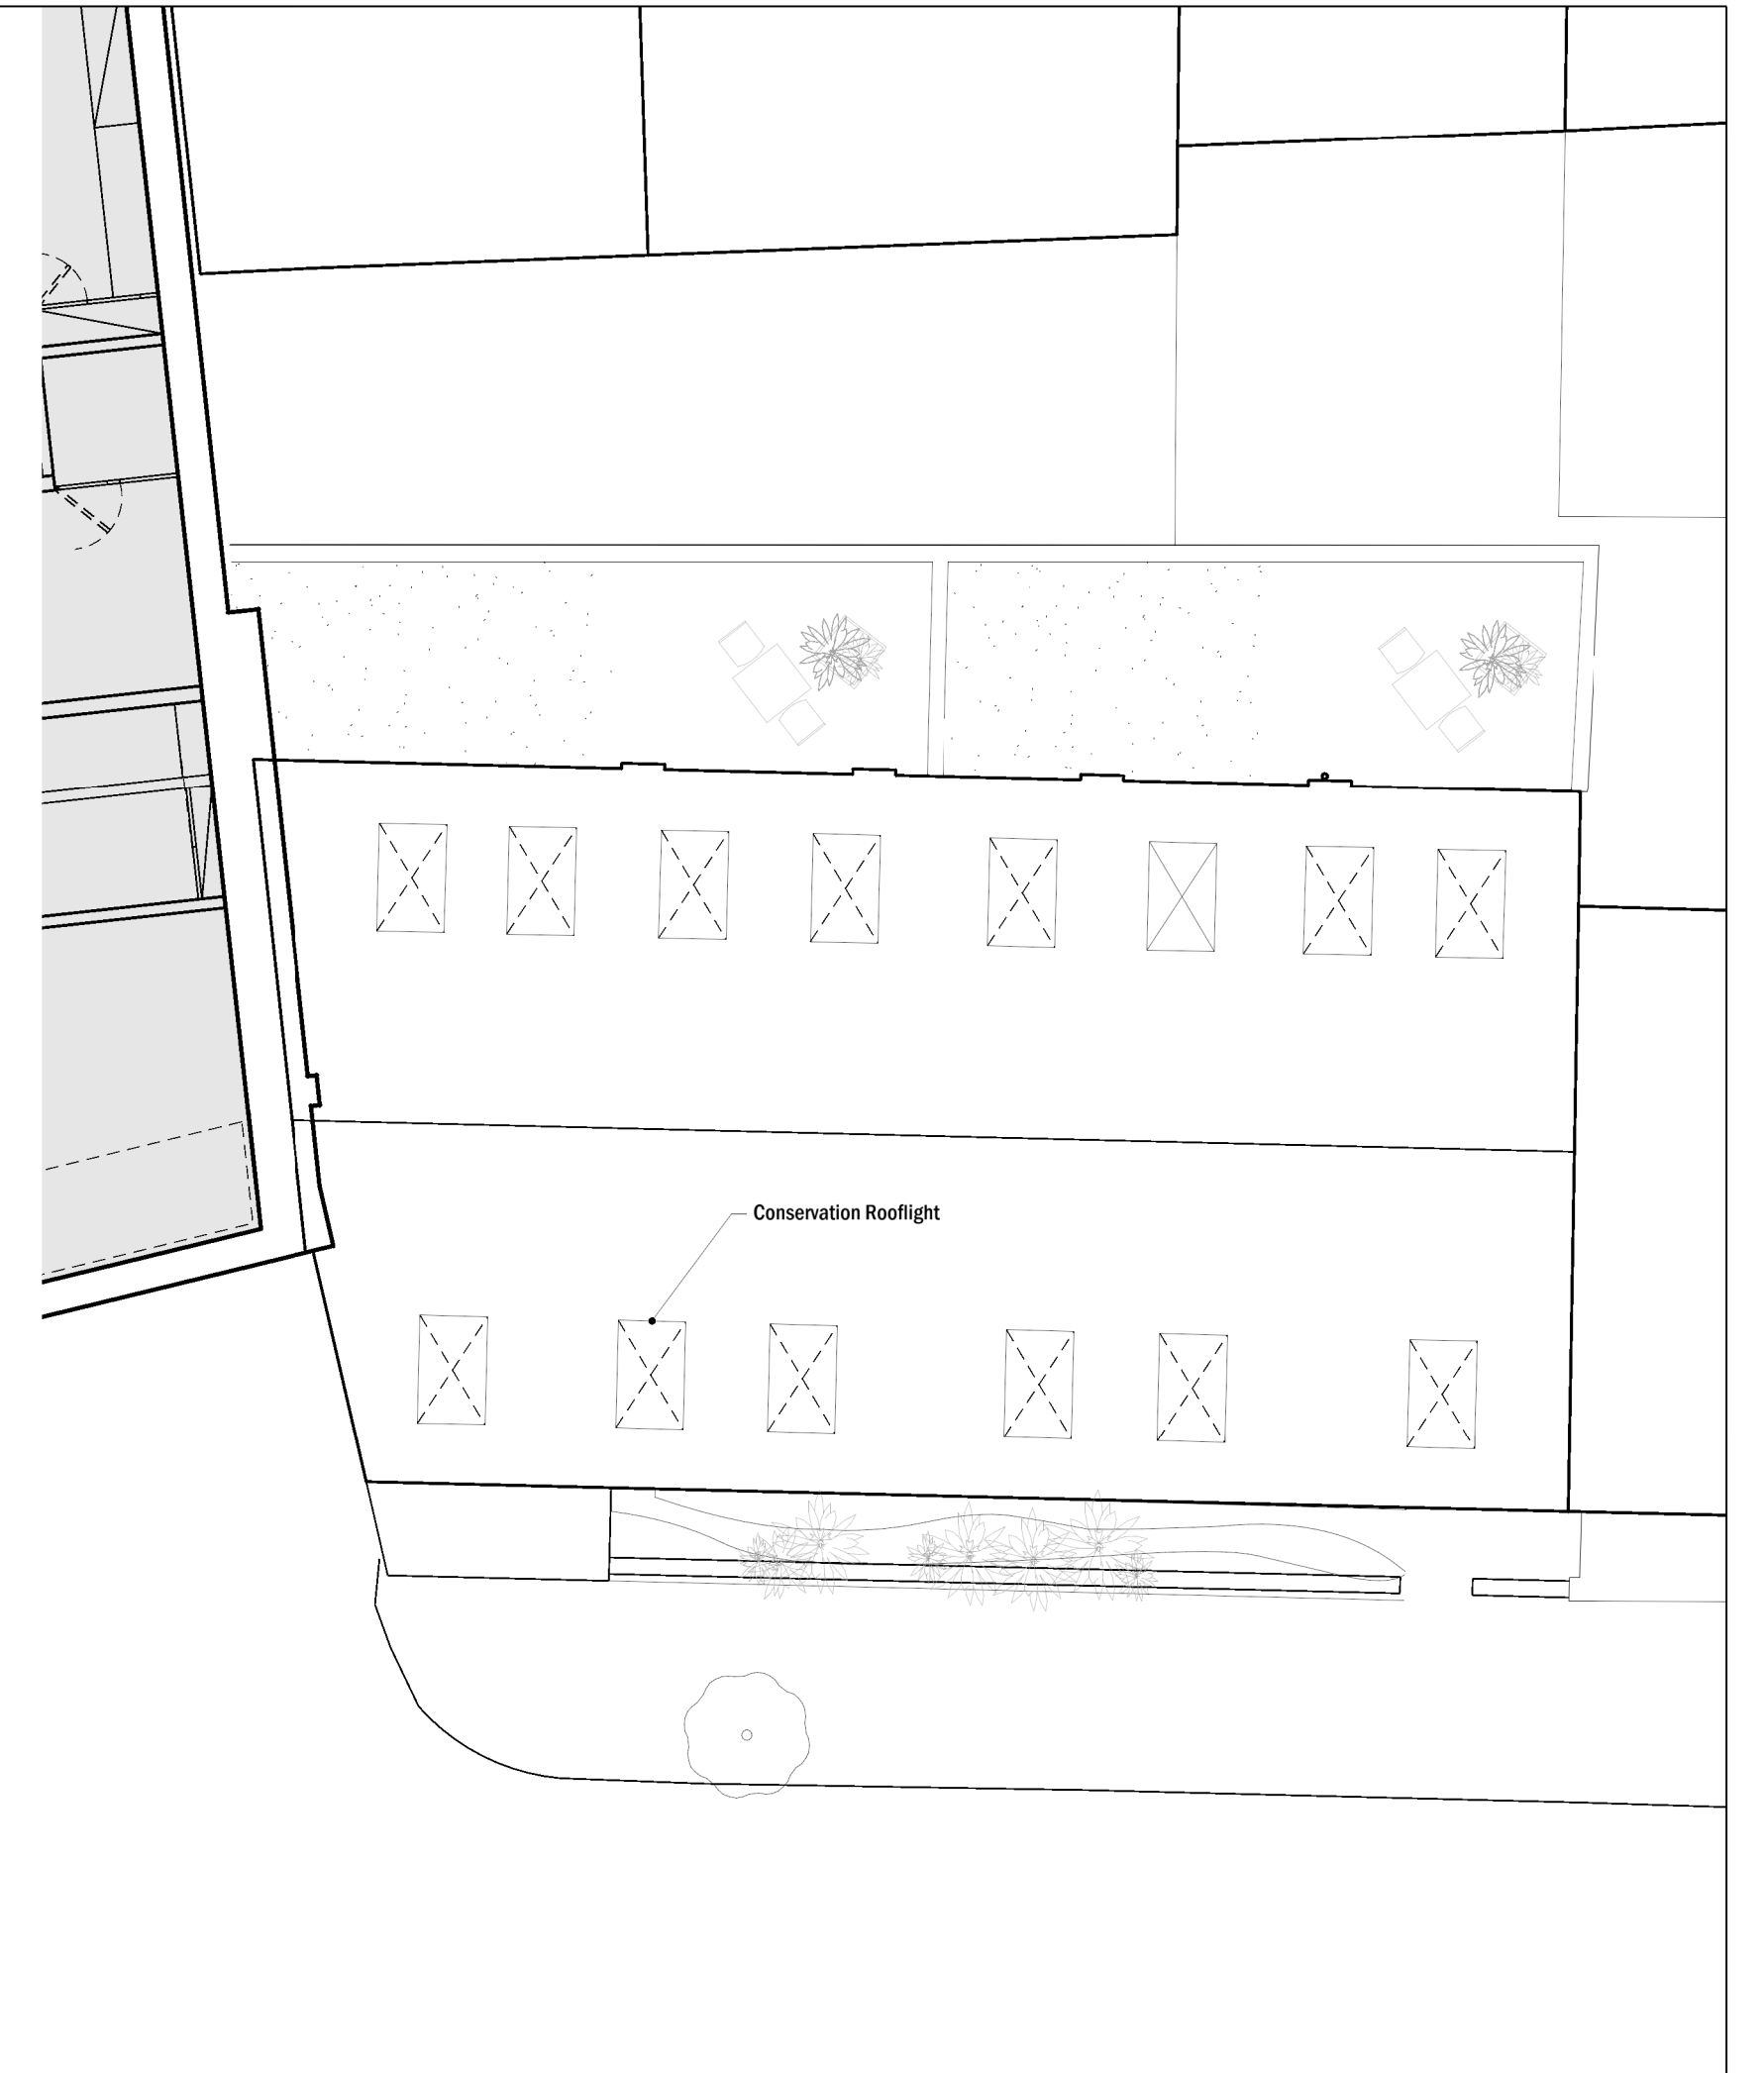

01 Ground Floor Plan Building C
As Proposed

02 First Floor Plan Building C
As Proposed

03 Roof Plan Building C
As Proposed

Revision description		Date	Int	Rev
Title Building C As Proposed				
Project		Client		
Camden HNCC		Camden Council		
Date	Drawn by	Checked	Scale	
16.03.2016	JH	AB	1:100@A1	
Job No	Draw No	Revision		
1415	PL-GA-C-600			E
<small>©2016 RCKA. This drawing is not to be scaled - use written dimensions only. Any discrepancies to be reported to the architect. All dimensions to be checked on site.</small>				