


Scale 1:200  
0 1m 4m 8m 12m 20m

# Planning

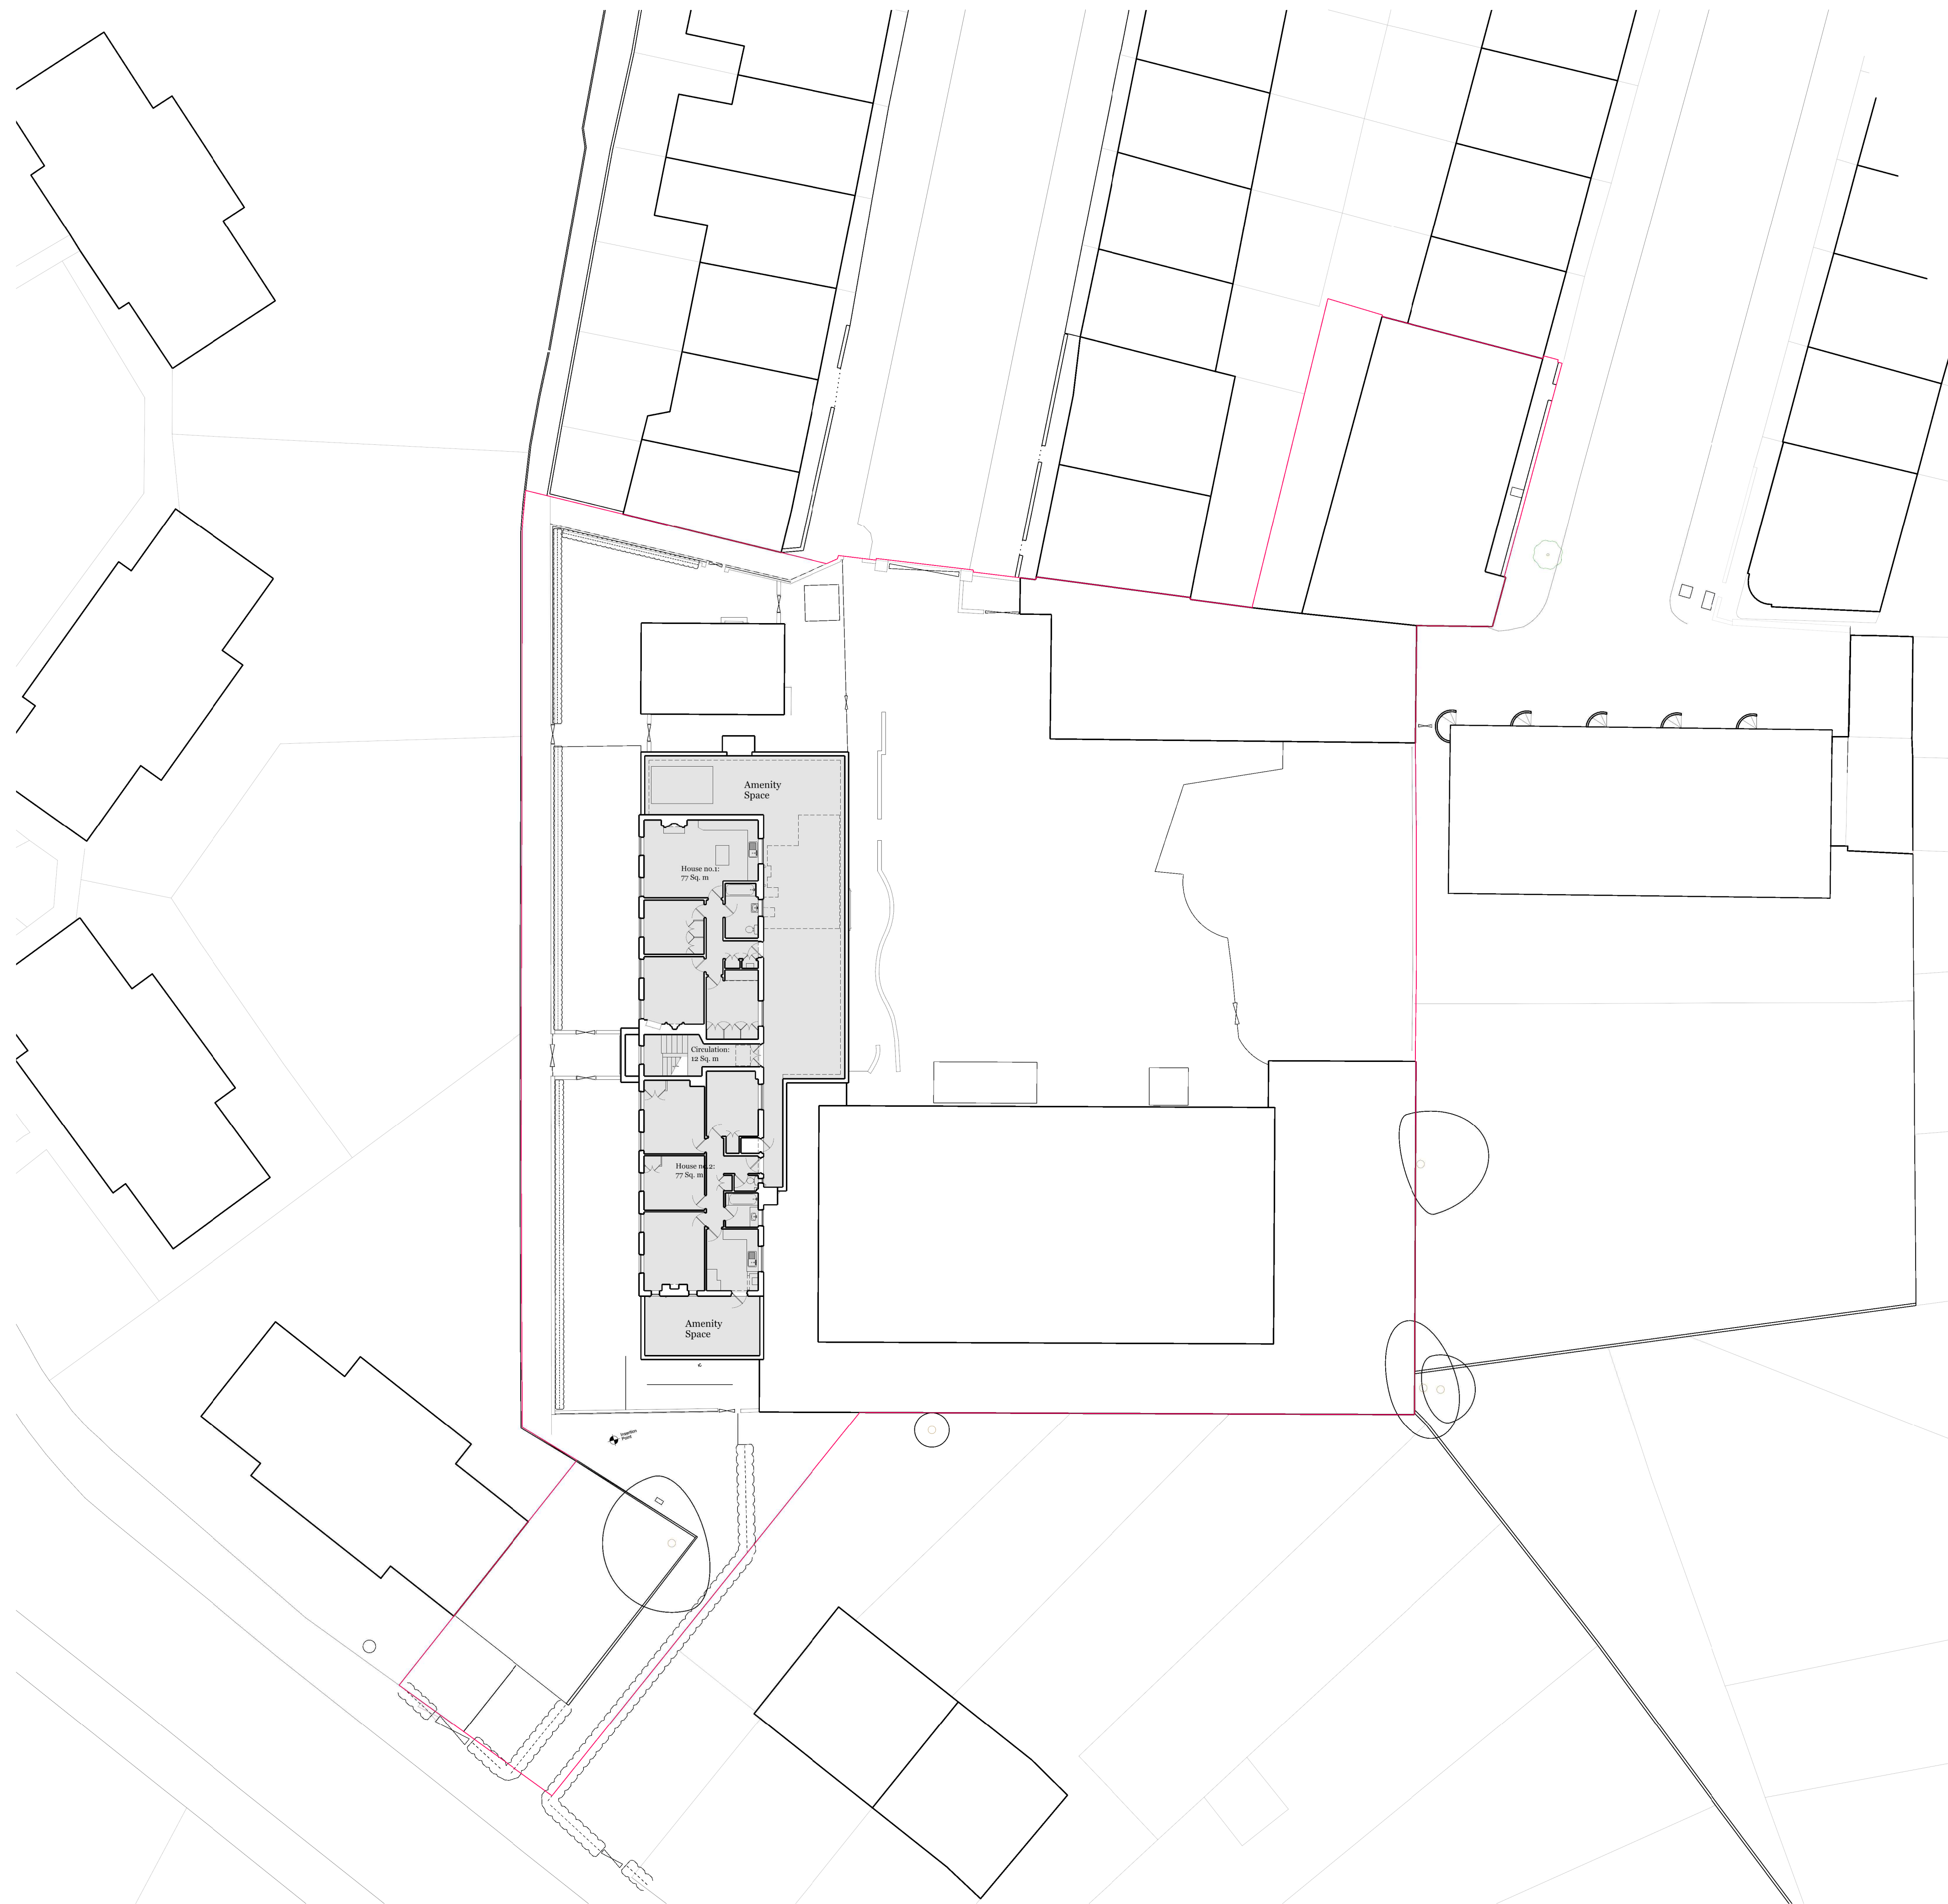

Revision description	Date	Int	Rev
<b>rcka</b> 29-31 Cooper Street T +44 (0) 20 7833 3102 London E14 6AT F +44 (0) 20 7890 1940 W www.rcka.co.uk			
Title Second Floor Plan As Existing			
Project Camden HNCC		Client Camden Council	
Date 02.12.2015	Drawn by AB	Checked DK	Scale 1:200@A1
Job No <b>1415</b>	Draw No <b>PL-GA-002</b>	Revision <b>A</b>	

©2016 RCKA. This drawing is not to be scaled - use written dimensions only.  
Any discrepancies to be reported to the architect. All dimensions to be checked on site.