


Planning

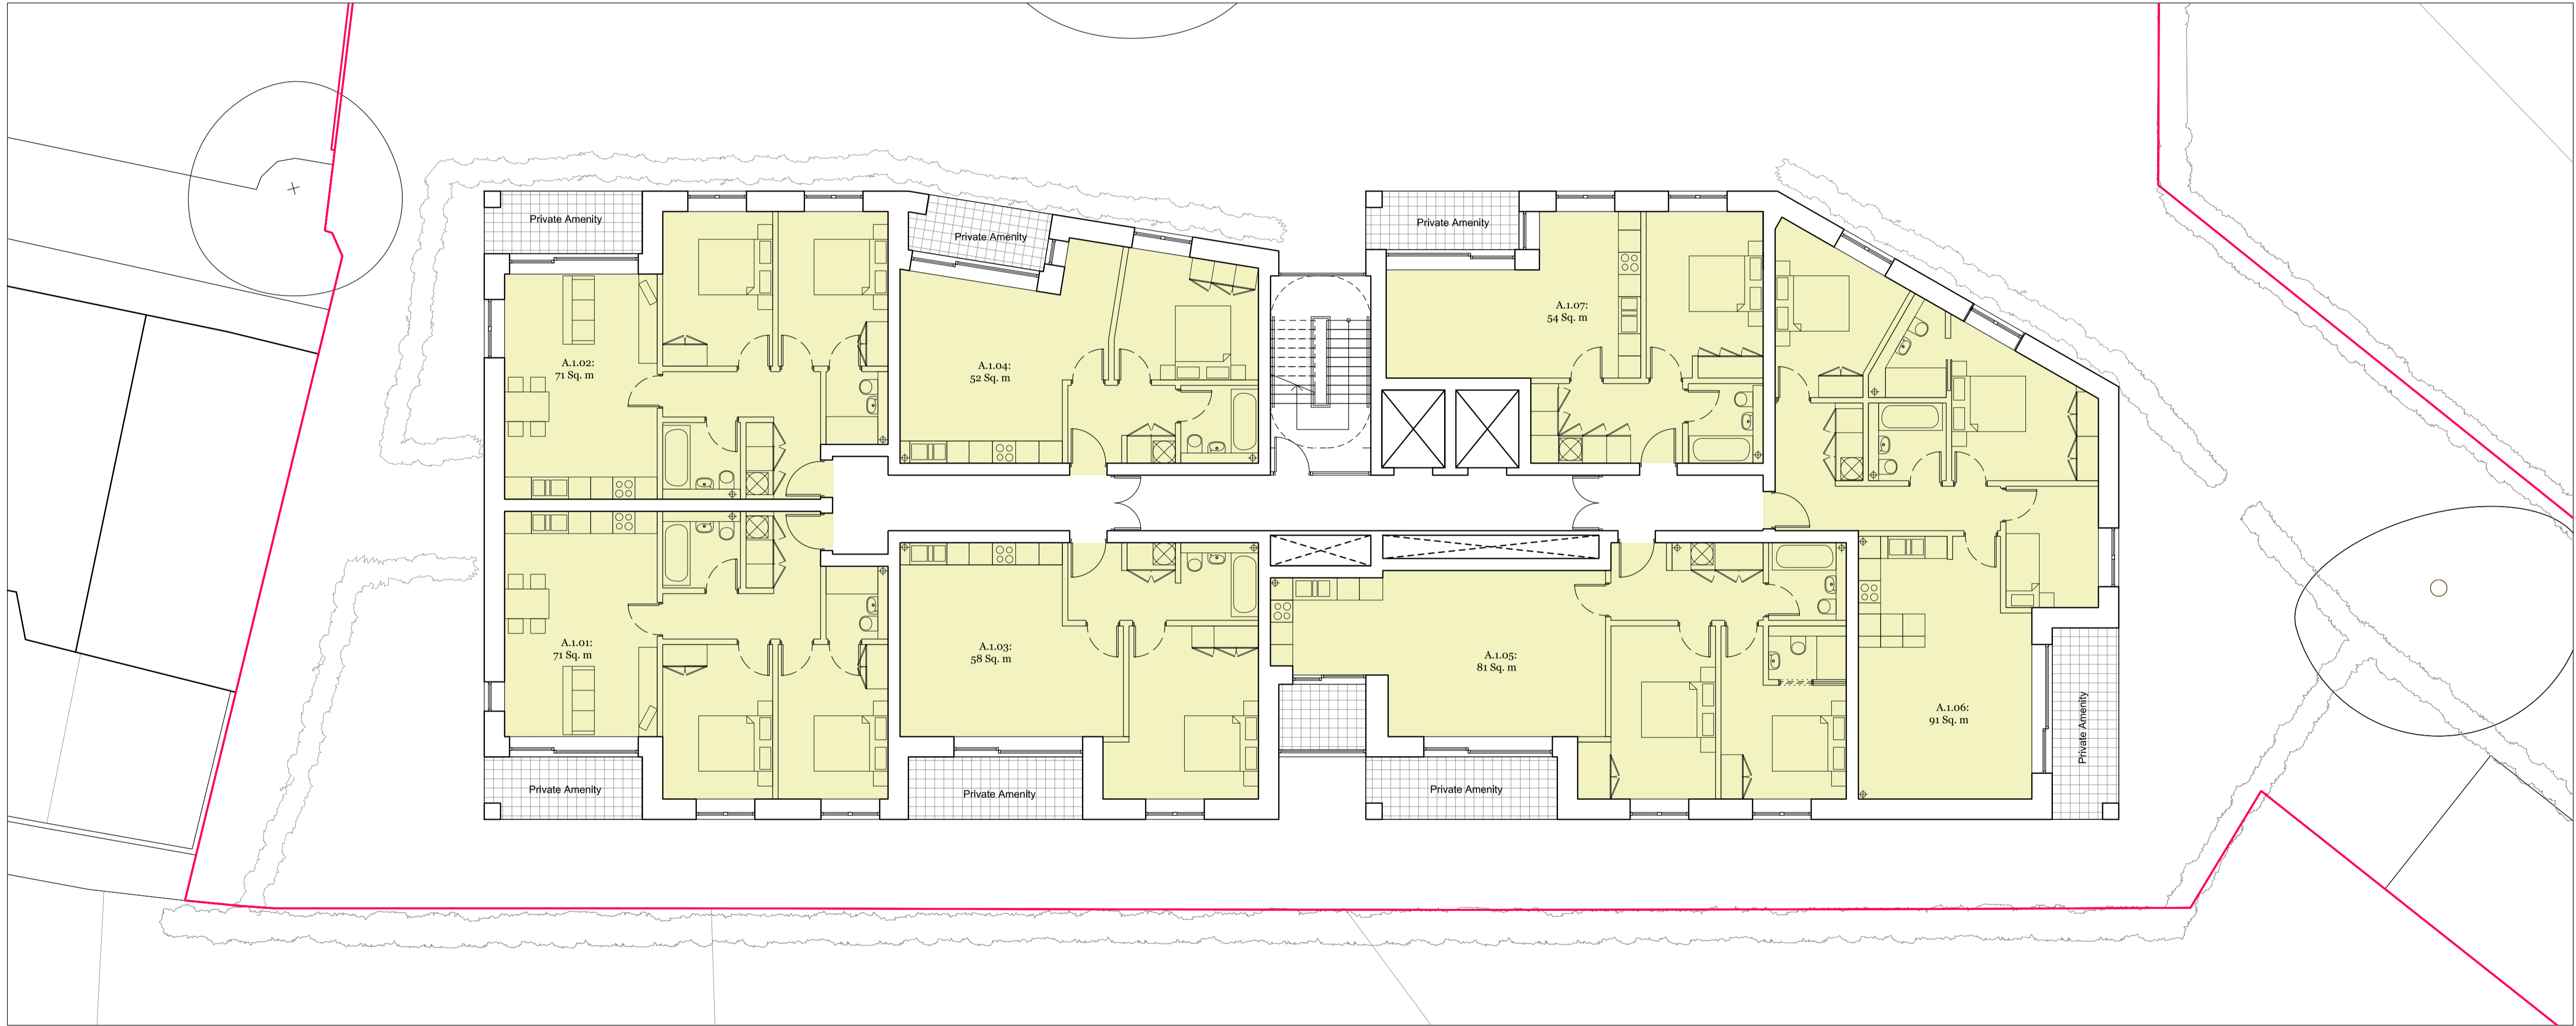

01 First Floor Plan Building A
As Proposed

Revised Planning		02.11.18	AB	R
Revision description		Date	Iss	Rev
Title		29-31 Cowper Street London EC2A 4AT T +44 (0) 20 7631 3100 F +44 (0) 20 7690 1940 W www.rcka.co.uk		
Project		Camden HNCC/FYA	Client Camden Council	
Date	16.03.2016	Drawn by	AB	Checked DK
Scale				1:100@A1
Job No	1415	Drawn No	PL-GA-A-601	Revision R
<small>©2018 RCKA. This drawing is not to be scaled - use written dimensions only. Any discrepancies to be reported to the architect. All dimensions to be checked on site.</small>				