


Scale 1:100
0 1m 2m 4m 6m 10m

Planning

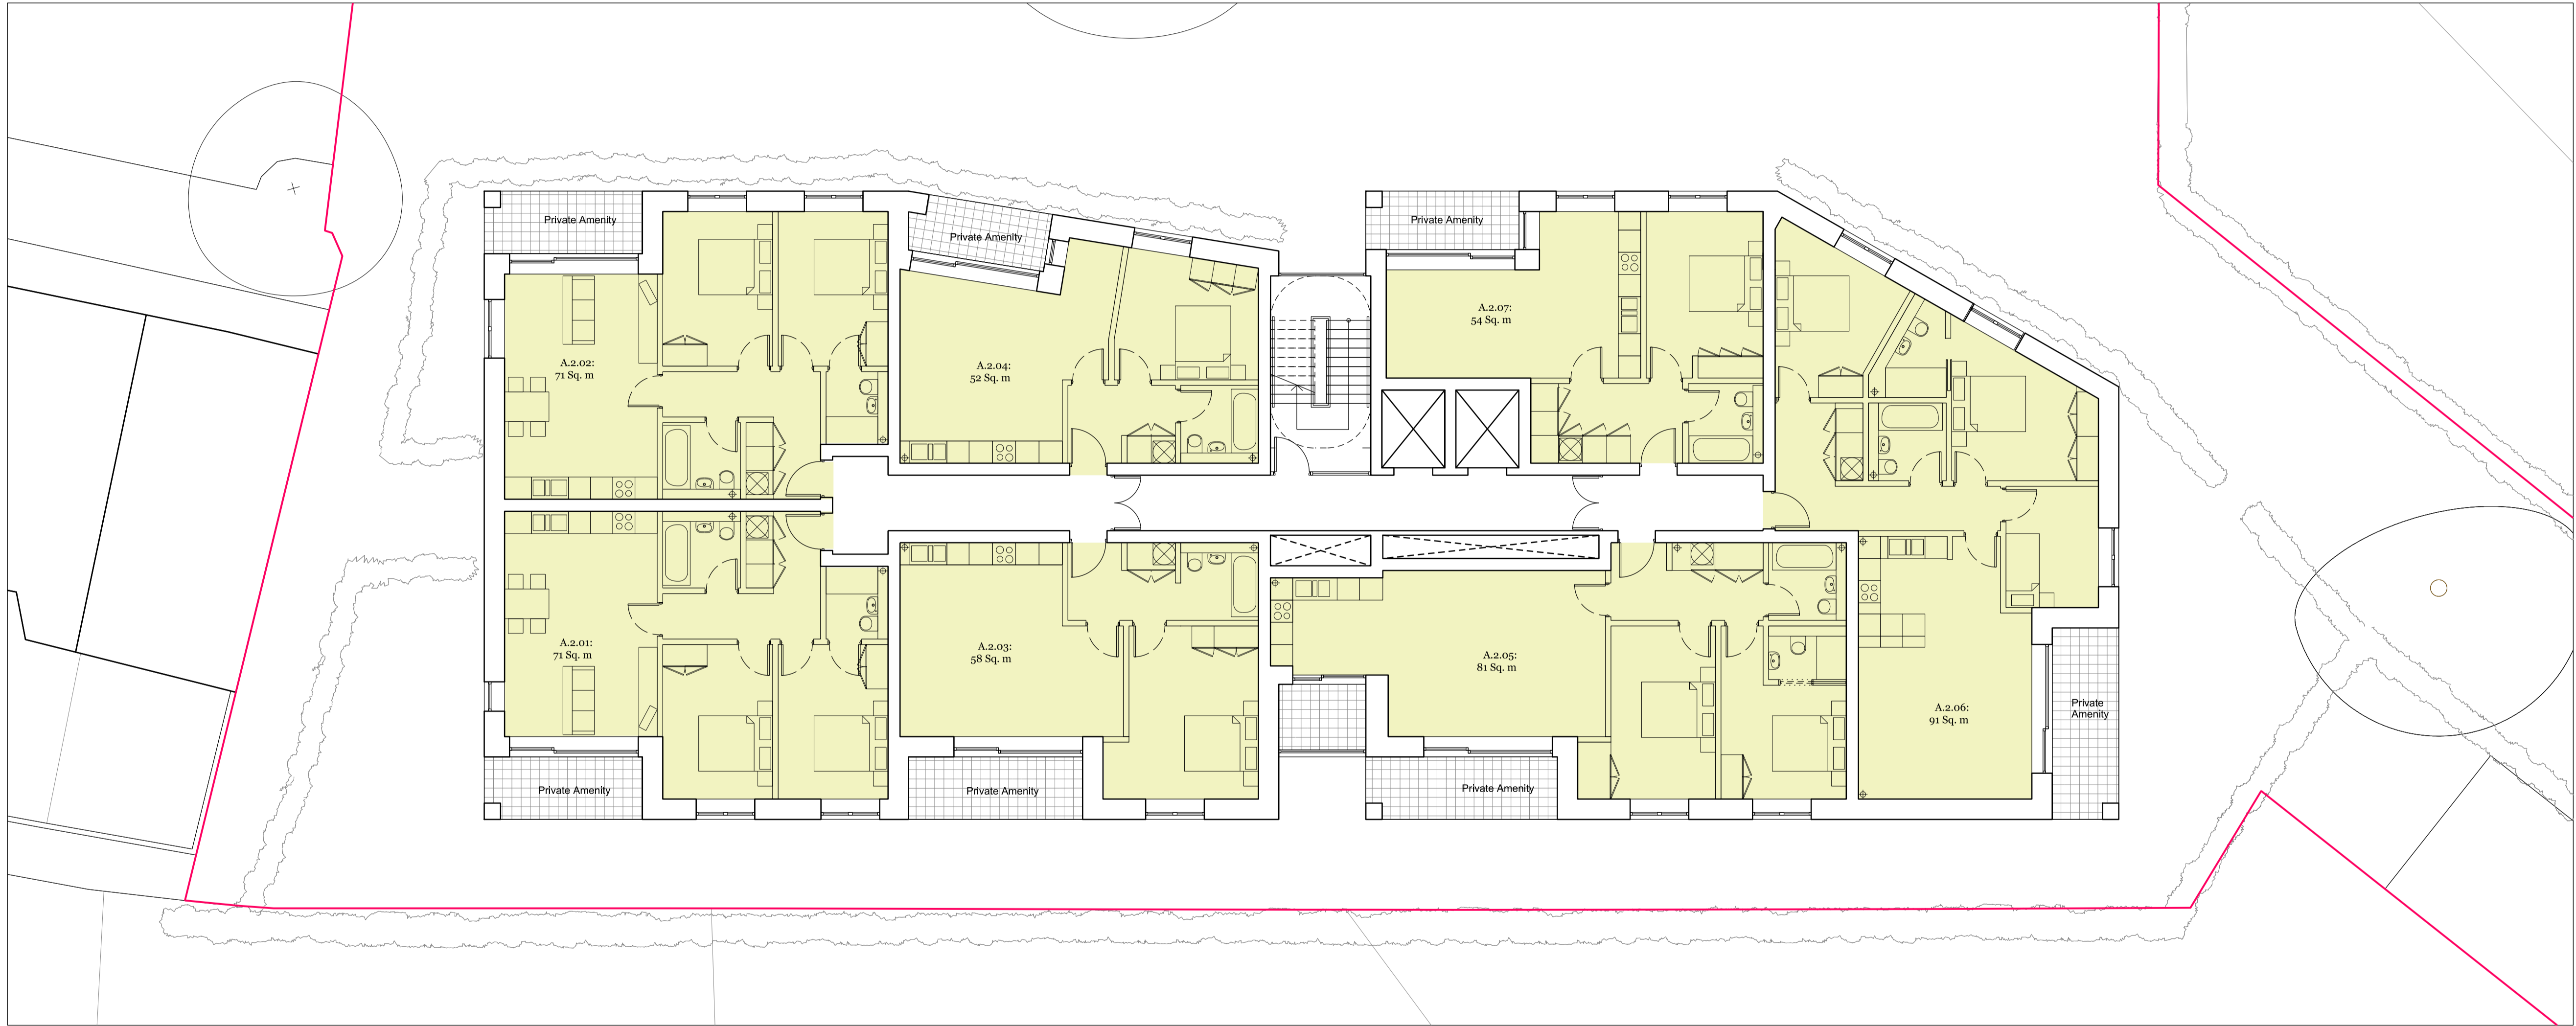

01 Second Floor Plan Building A
As Proposed

Revised Planning	02.11.18	AB	V
Revision description	Date	Init	Rev
<p>rcka 29-31 Cowper Street T +44 (0) 20 7631 9102 London E14 4AT F +44 (0) 20 7690 1940 W www.rcka.co.uk</p>			
<p>Title: Second Floor Plan Building A As Proposed</p>			
Project: Camden HNCC/FYA	Client: Camden Council		
Date: 16.03.2016	Drawn by: JH	Checked: DK	Scale: 1:100@A1
Job No: 1415	Drawn by: PL-GA-A-602	Checked: DK	Revision: V

©2018 RCKA. This drawing is not to be scaled - use written dimensions only. Any discrepancies to be reported to the architect. All dimensions to be checked on site.