


Scale 1:100  
 0 1m 2m 4m 6m 10m

# Planning

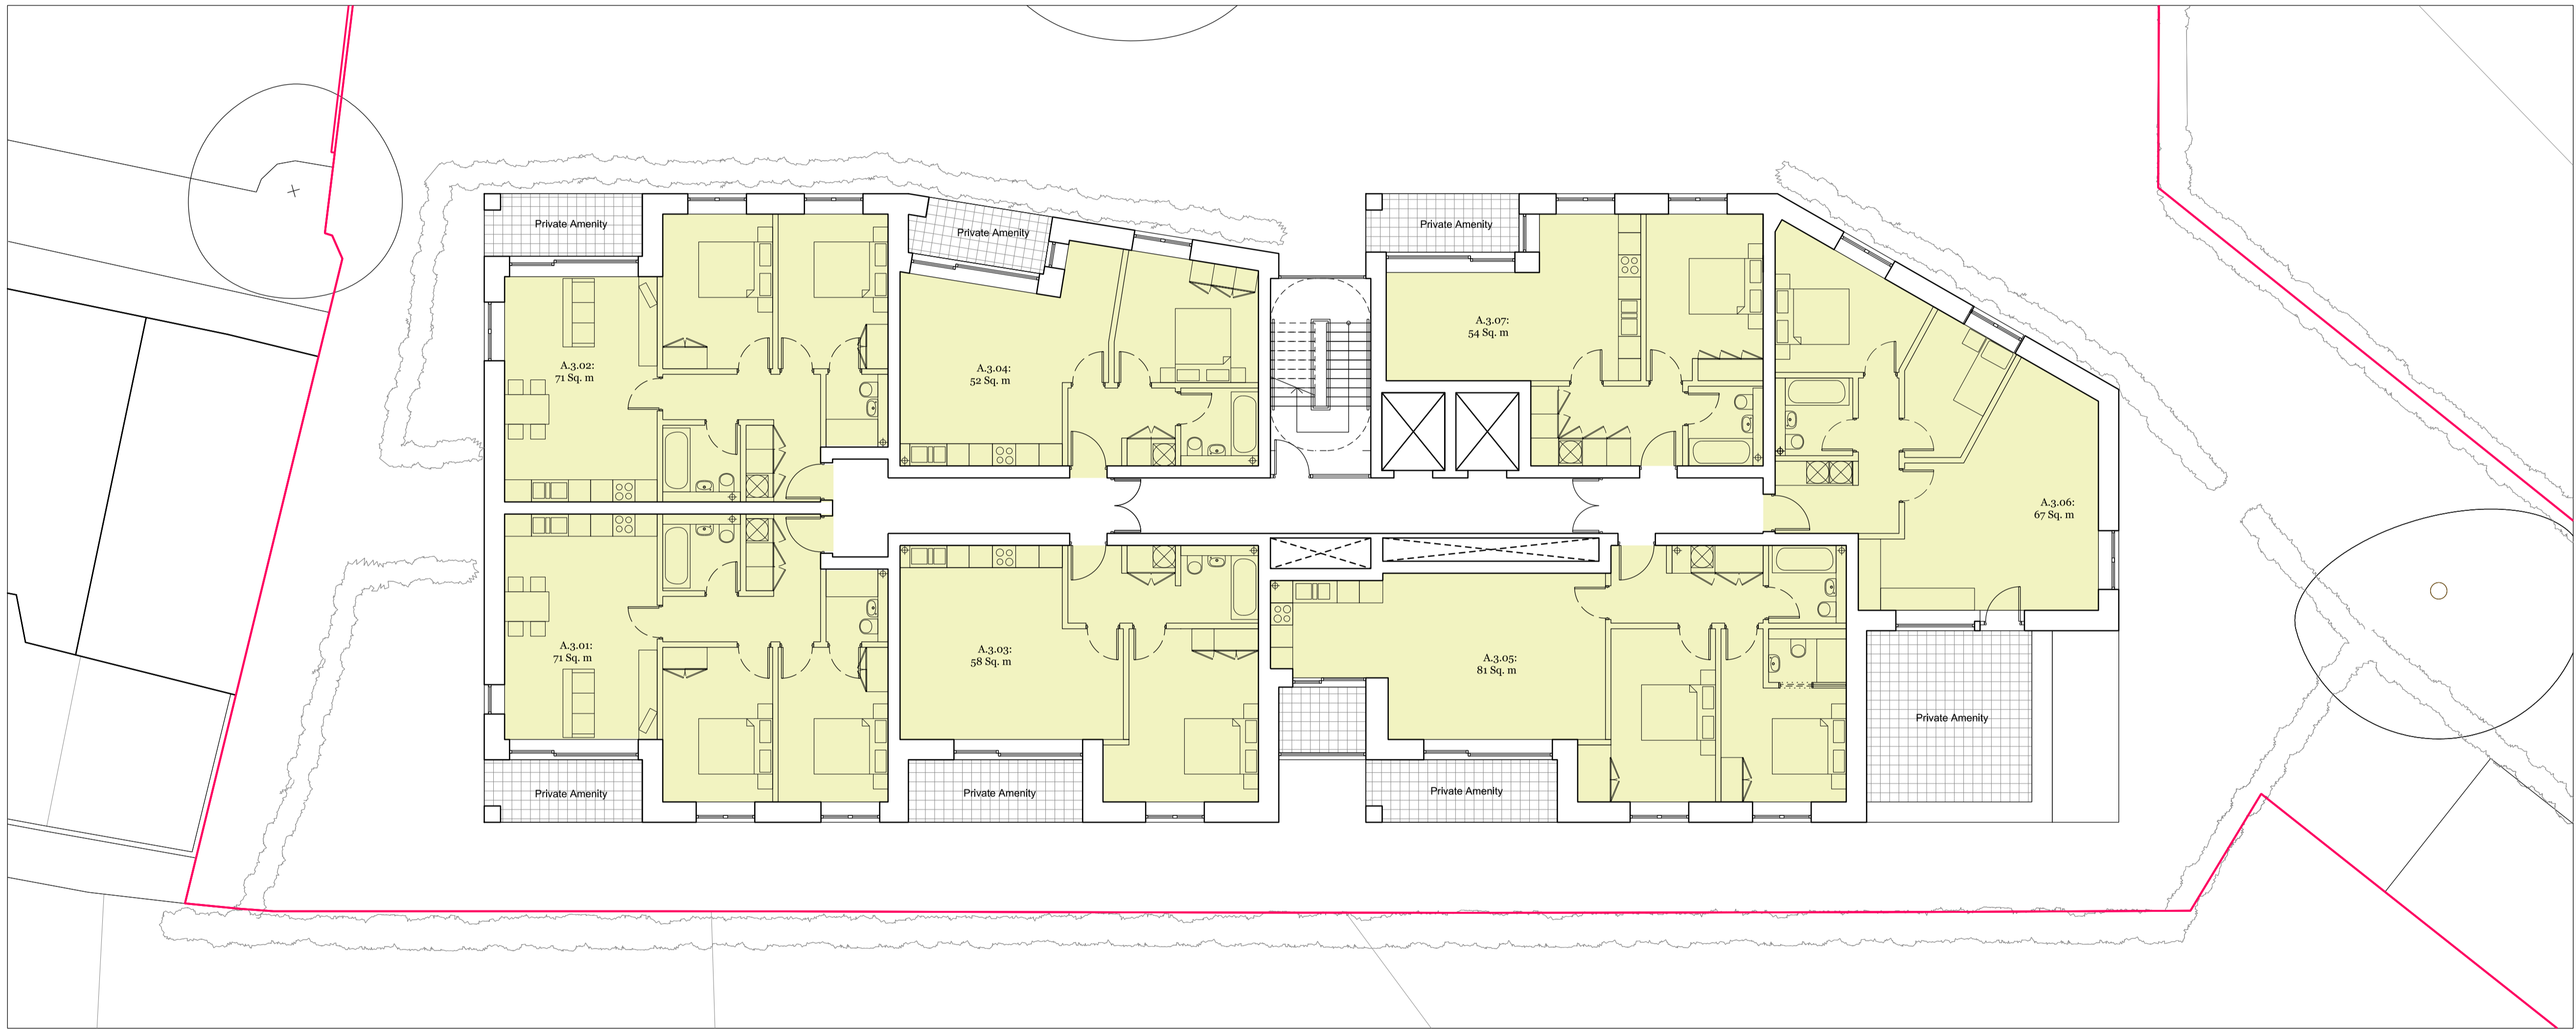

**01** Third Floor Plan Building A  
 As Proposed

Revised Planning	02.11.18	AB	V
Revision description	Date	Iss	Rev
<p><b>rcka</b> 29-31 Cowper Street T +44 (0) 20 7631 3100            London E14 4AT F +44 (0) 20 7690 1940            W www.rcka.co.uk</p>			
<p>Title: <b>Third Floor Plan Building A As Proposed</b></p>			
Project: <b>Camden HNCC/FYA</b>	Client: <b>Camden Council</b>		
Date: <b>16.03.2016</b>	Drawn by: <b>AB</b>	Checked: <b>DK</b>	Scale: <b>1:100@A1</b>
Job No: <b>1415</b>	Drawn by: <b>PL-GA-A-603</b>	Checked: <b>DK</b>	Revision: <b>V</b>

©2018 RCKA. This drawing is not to be scaled - use written dimensions only. Any discrepancies to be reported to the architect. All dimensions to be checked on site.