


Planning

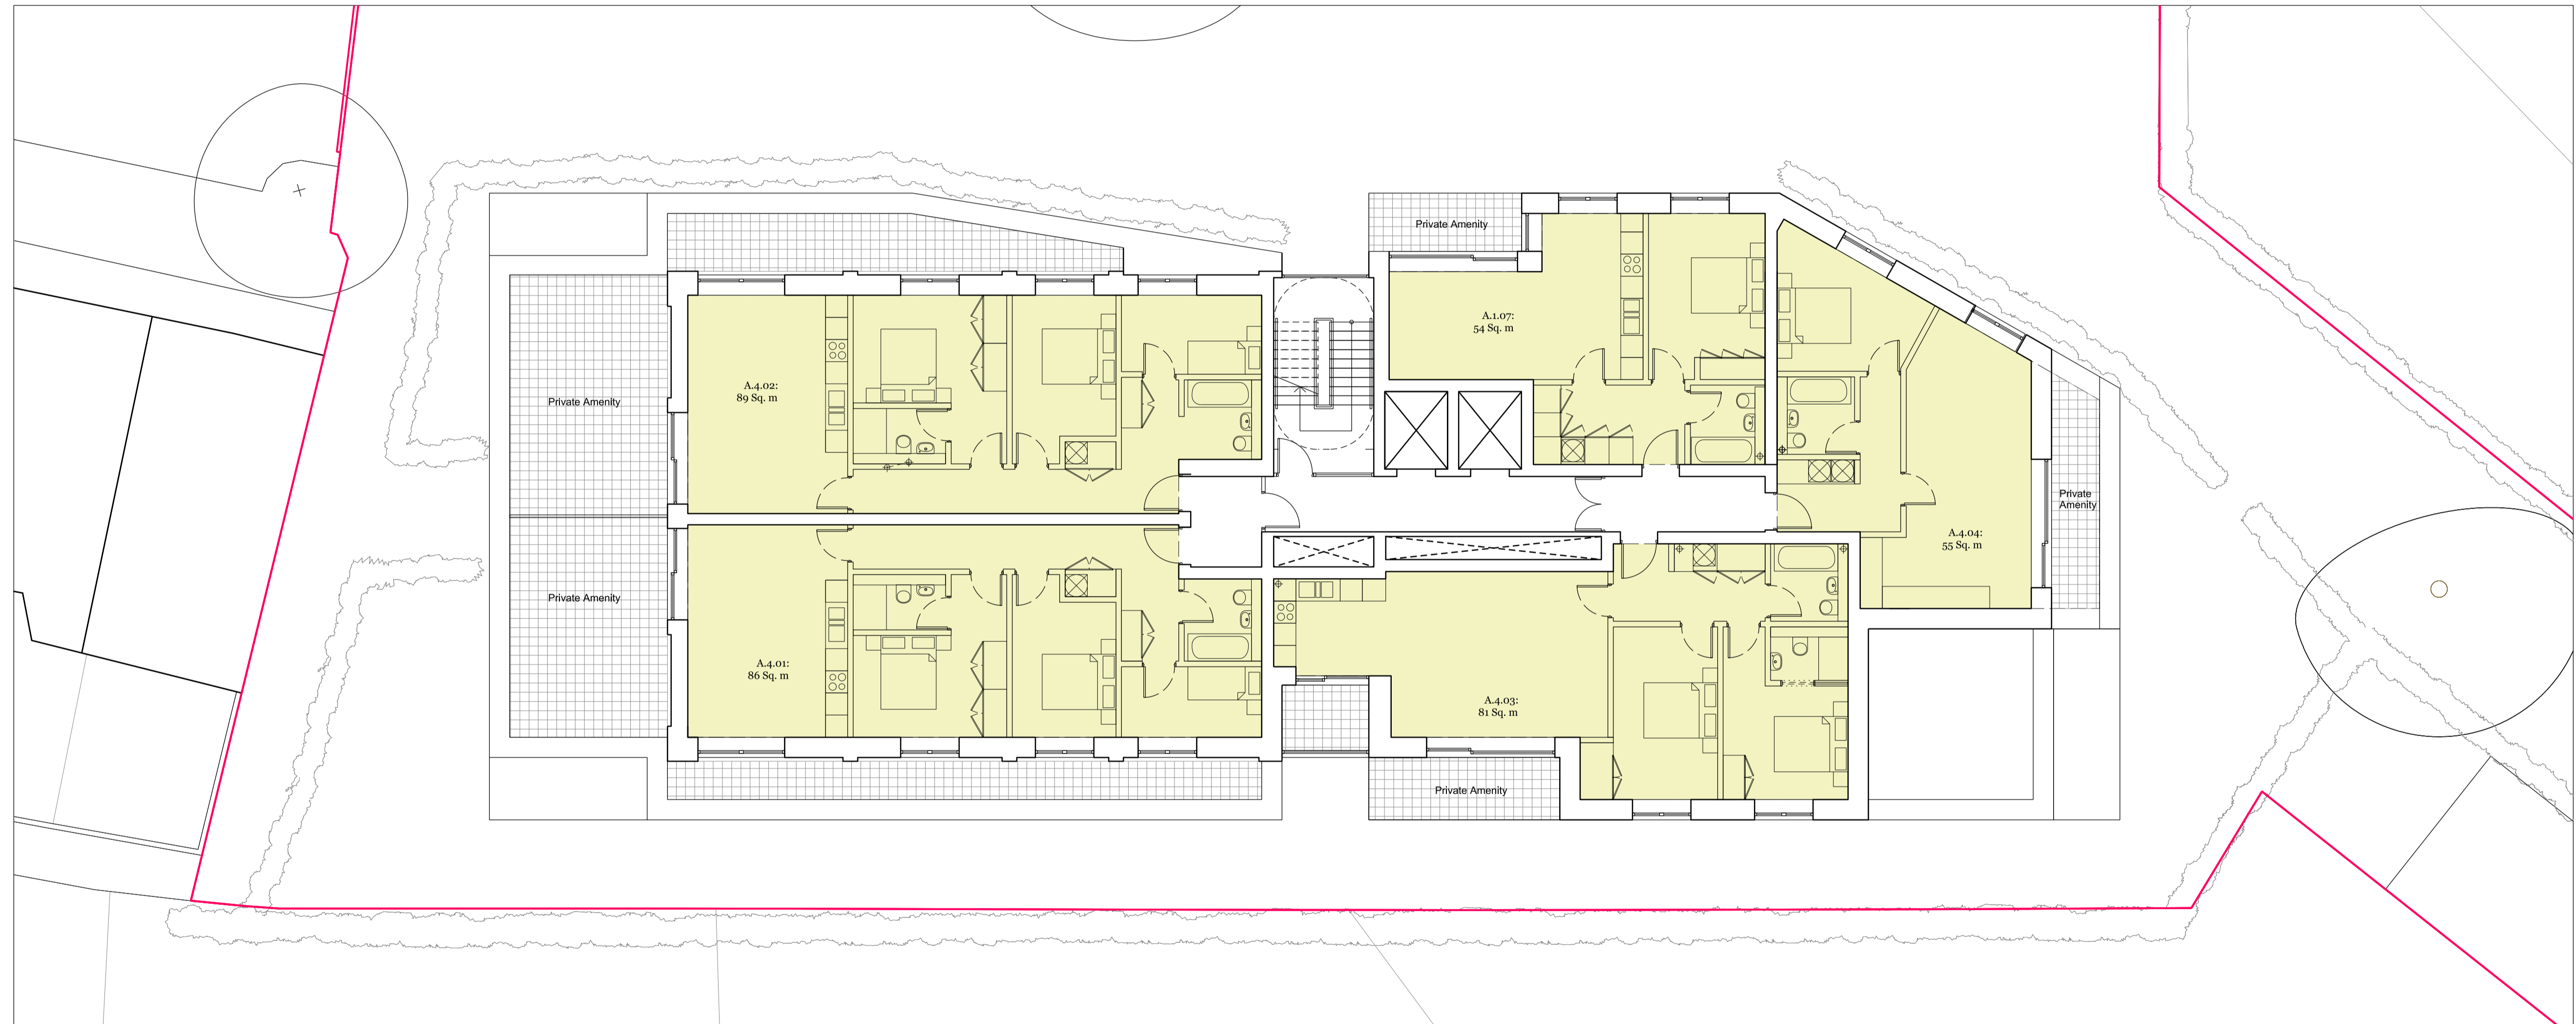

01 Fourth Floor Plan Building A
As Proposed

Revised Planning	02.11.18	AB	Q
Revision description	Date	Iss	Rev
<small>29-31 Cowper Street London EC2A 4AT T +44 (0) 20 7631 1900 F +44 (0) 20 7690 1940 W www.rcka.co.uk</small>			
Title: Fourth Floor Plan Building A As Proposed			
Project: Camden HNCC/FYA		Client: Camden Council	
Date: 16.03.2016	Drawn by: JH	Checked: DK	Scale: 1:100@A1
Job No: 1415	Drawn by: PL-GA-A-604	Checked:	Revision: Q
<small>©2018 RCKA. This drawing is not to be scaled - use written dimensions only. Any discrepancies to be reported to the architect. All dimensions to be checked on site.</small>			