


Planning

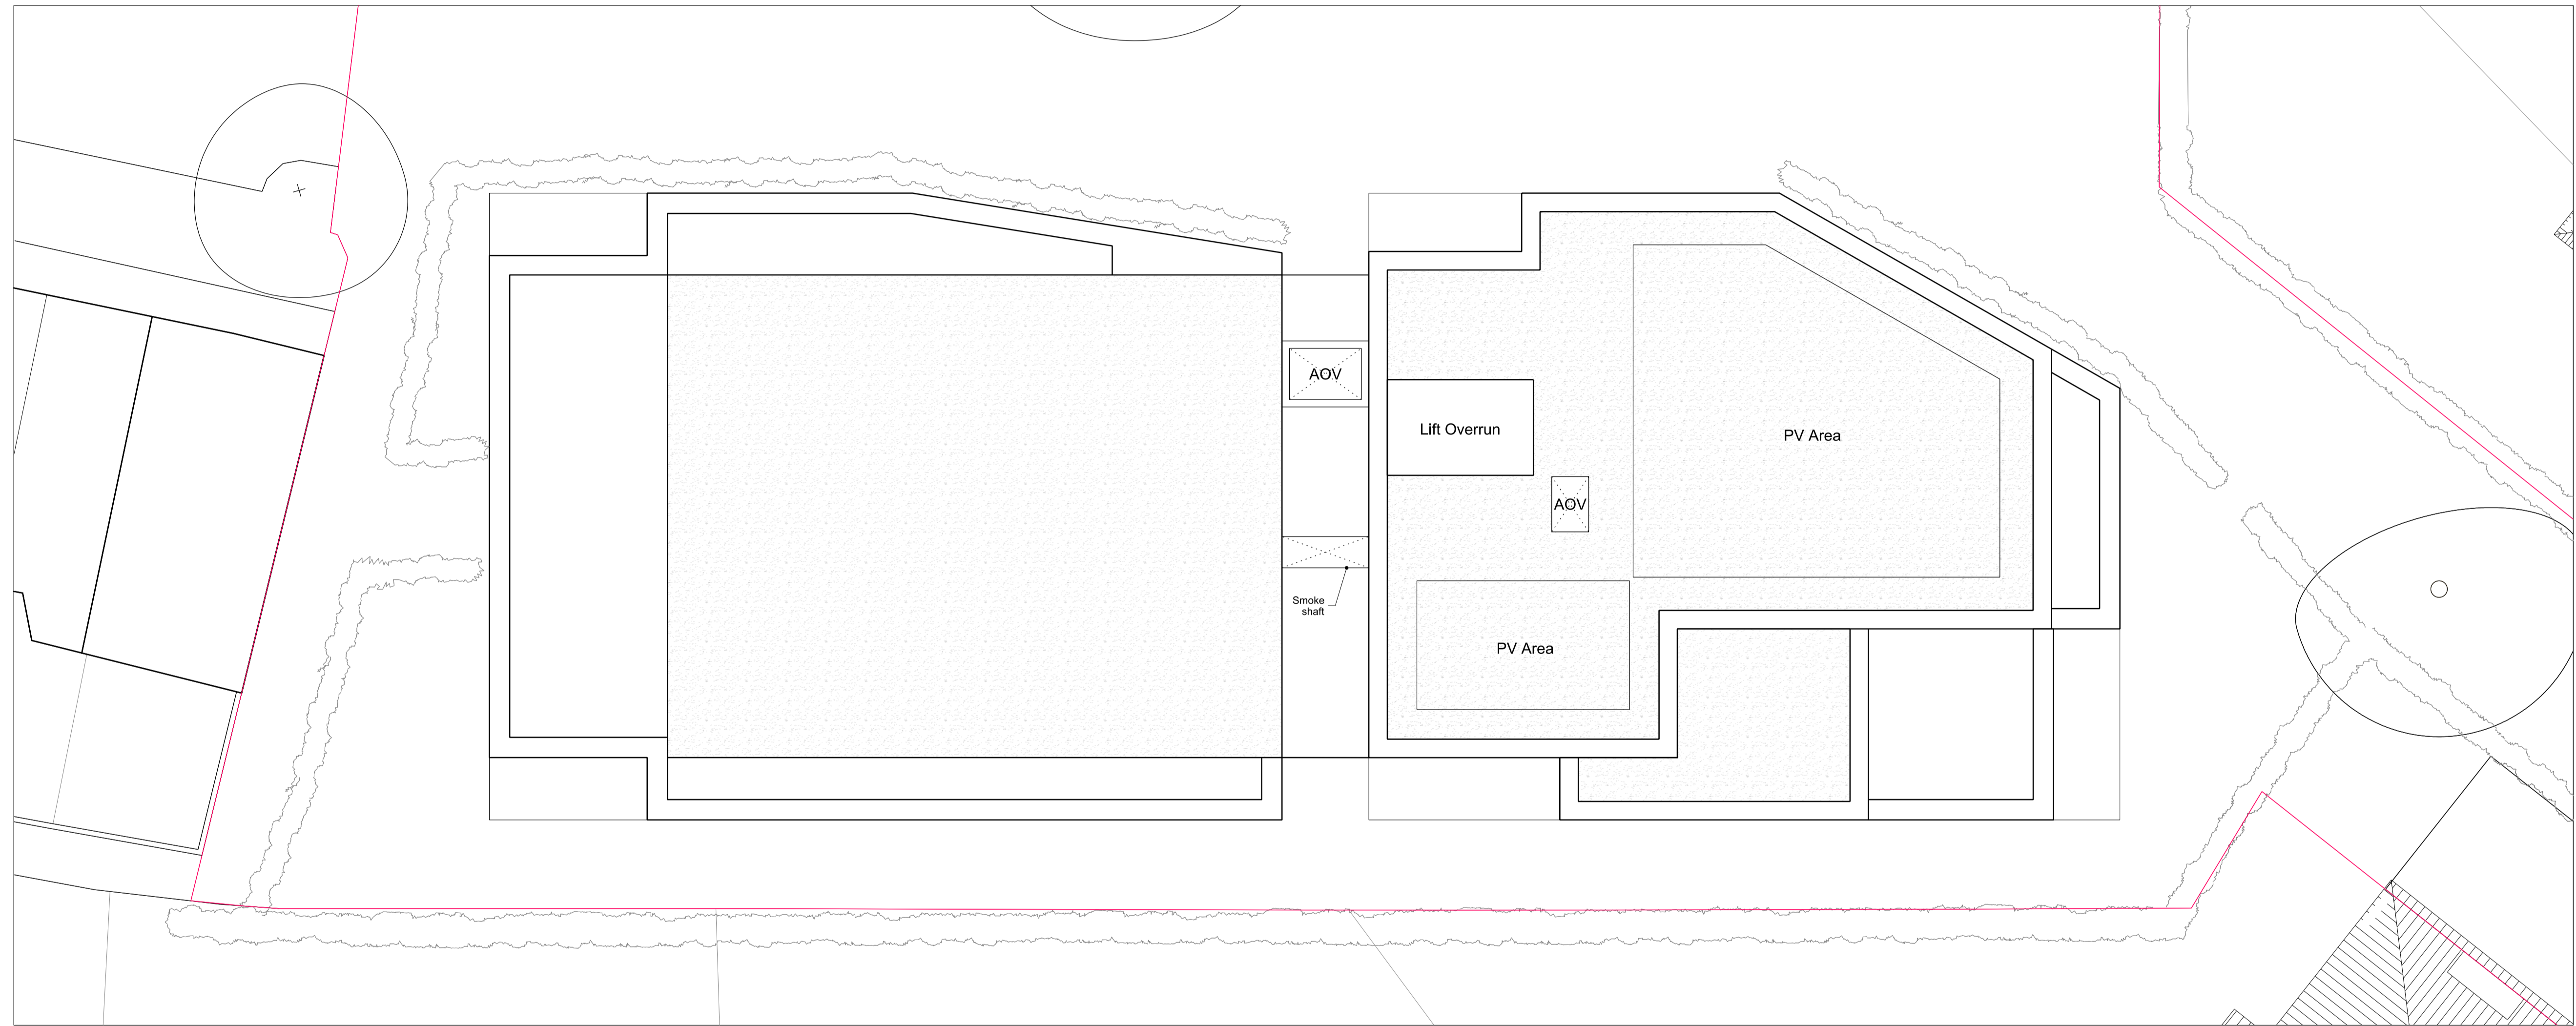

01 Roof Plan Building A
As Proposed

Revised Planning		02.11.18	AB	N
Revision description		Date	Iss	Rev
Title		29-31 Cowper Street London EC2A 4AT T +44 (0) 20 7631 3100 F +44 (0) 20 7660 1940 W www.rcka.co.uk		
Project		Camden HNCC/FYA	Client Camden Council	
Date	Drawn by	Checked	Scale	
16.03.2016	JH	DK	1:100@A1	
Job No	Drawn by	Checked	Revision	
1415	PL-GA-A-605	DK	N	

©2018 RCKA. This drawing is not to be scaled - use written dimensions only. Any discrepancies to be reported to the architect. All dimensions to be checked on site.