


Planning

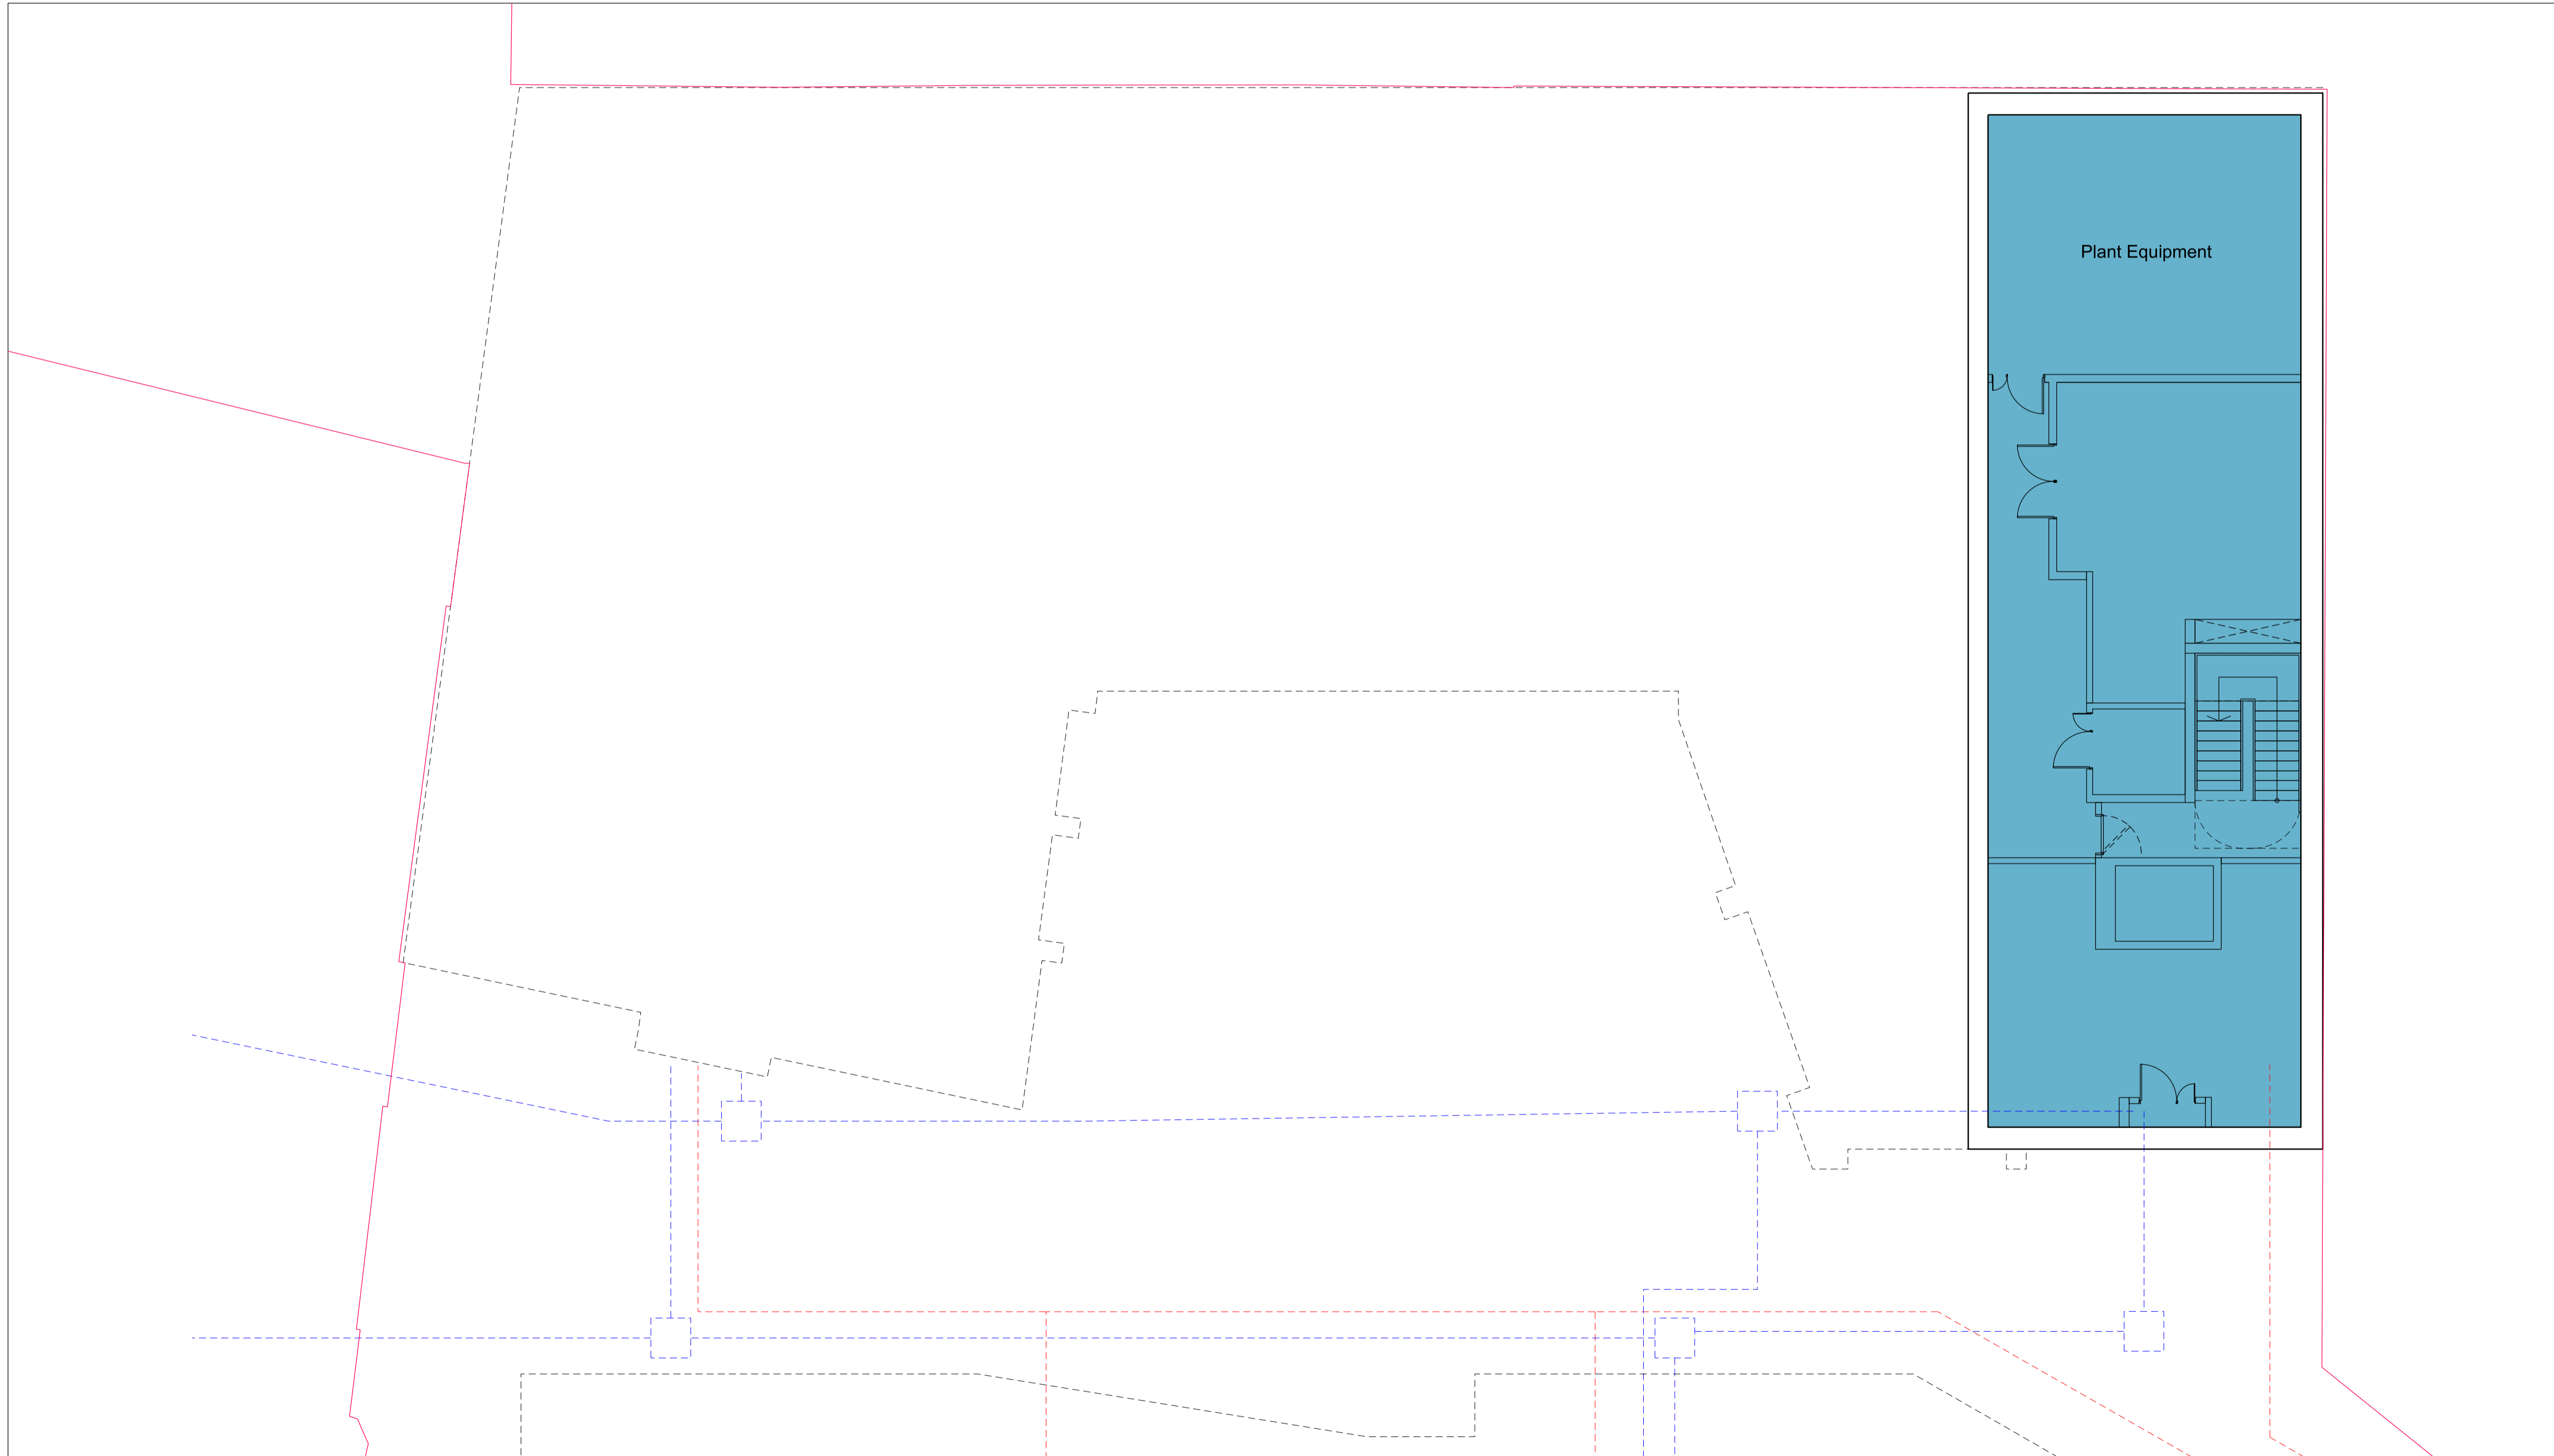

01 Basement Floor Plan Building B
As Proposed

Revised Planning		02.11.18	AB	X
Revision description		Date	Iss	Rev
Title		29-31 Cowper Street London EC2A 4AT T +44 (0) 20 7611 1902 F +44 (0) 20 7690 1940 W www.rcka.co.uk		
Project		Camden HNCC/FYA	Client Camden Council	
Date	26.01.2016	Drawn by	AB	Checked DK Scale 1:100@A1
Job No	1415	Drawn by	PL-GA-B-599	Revision X

©2018 RCKA. This drawing is not to be scaled - use written dimensions only. Any discrepancies to be reported to the architect. All dimensions to be checked on site.