


Scale 1:100
0 1m 2m 4m 6m 10m

Planning

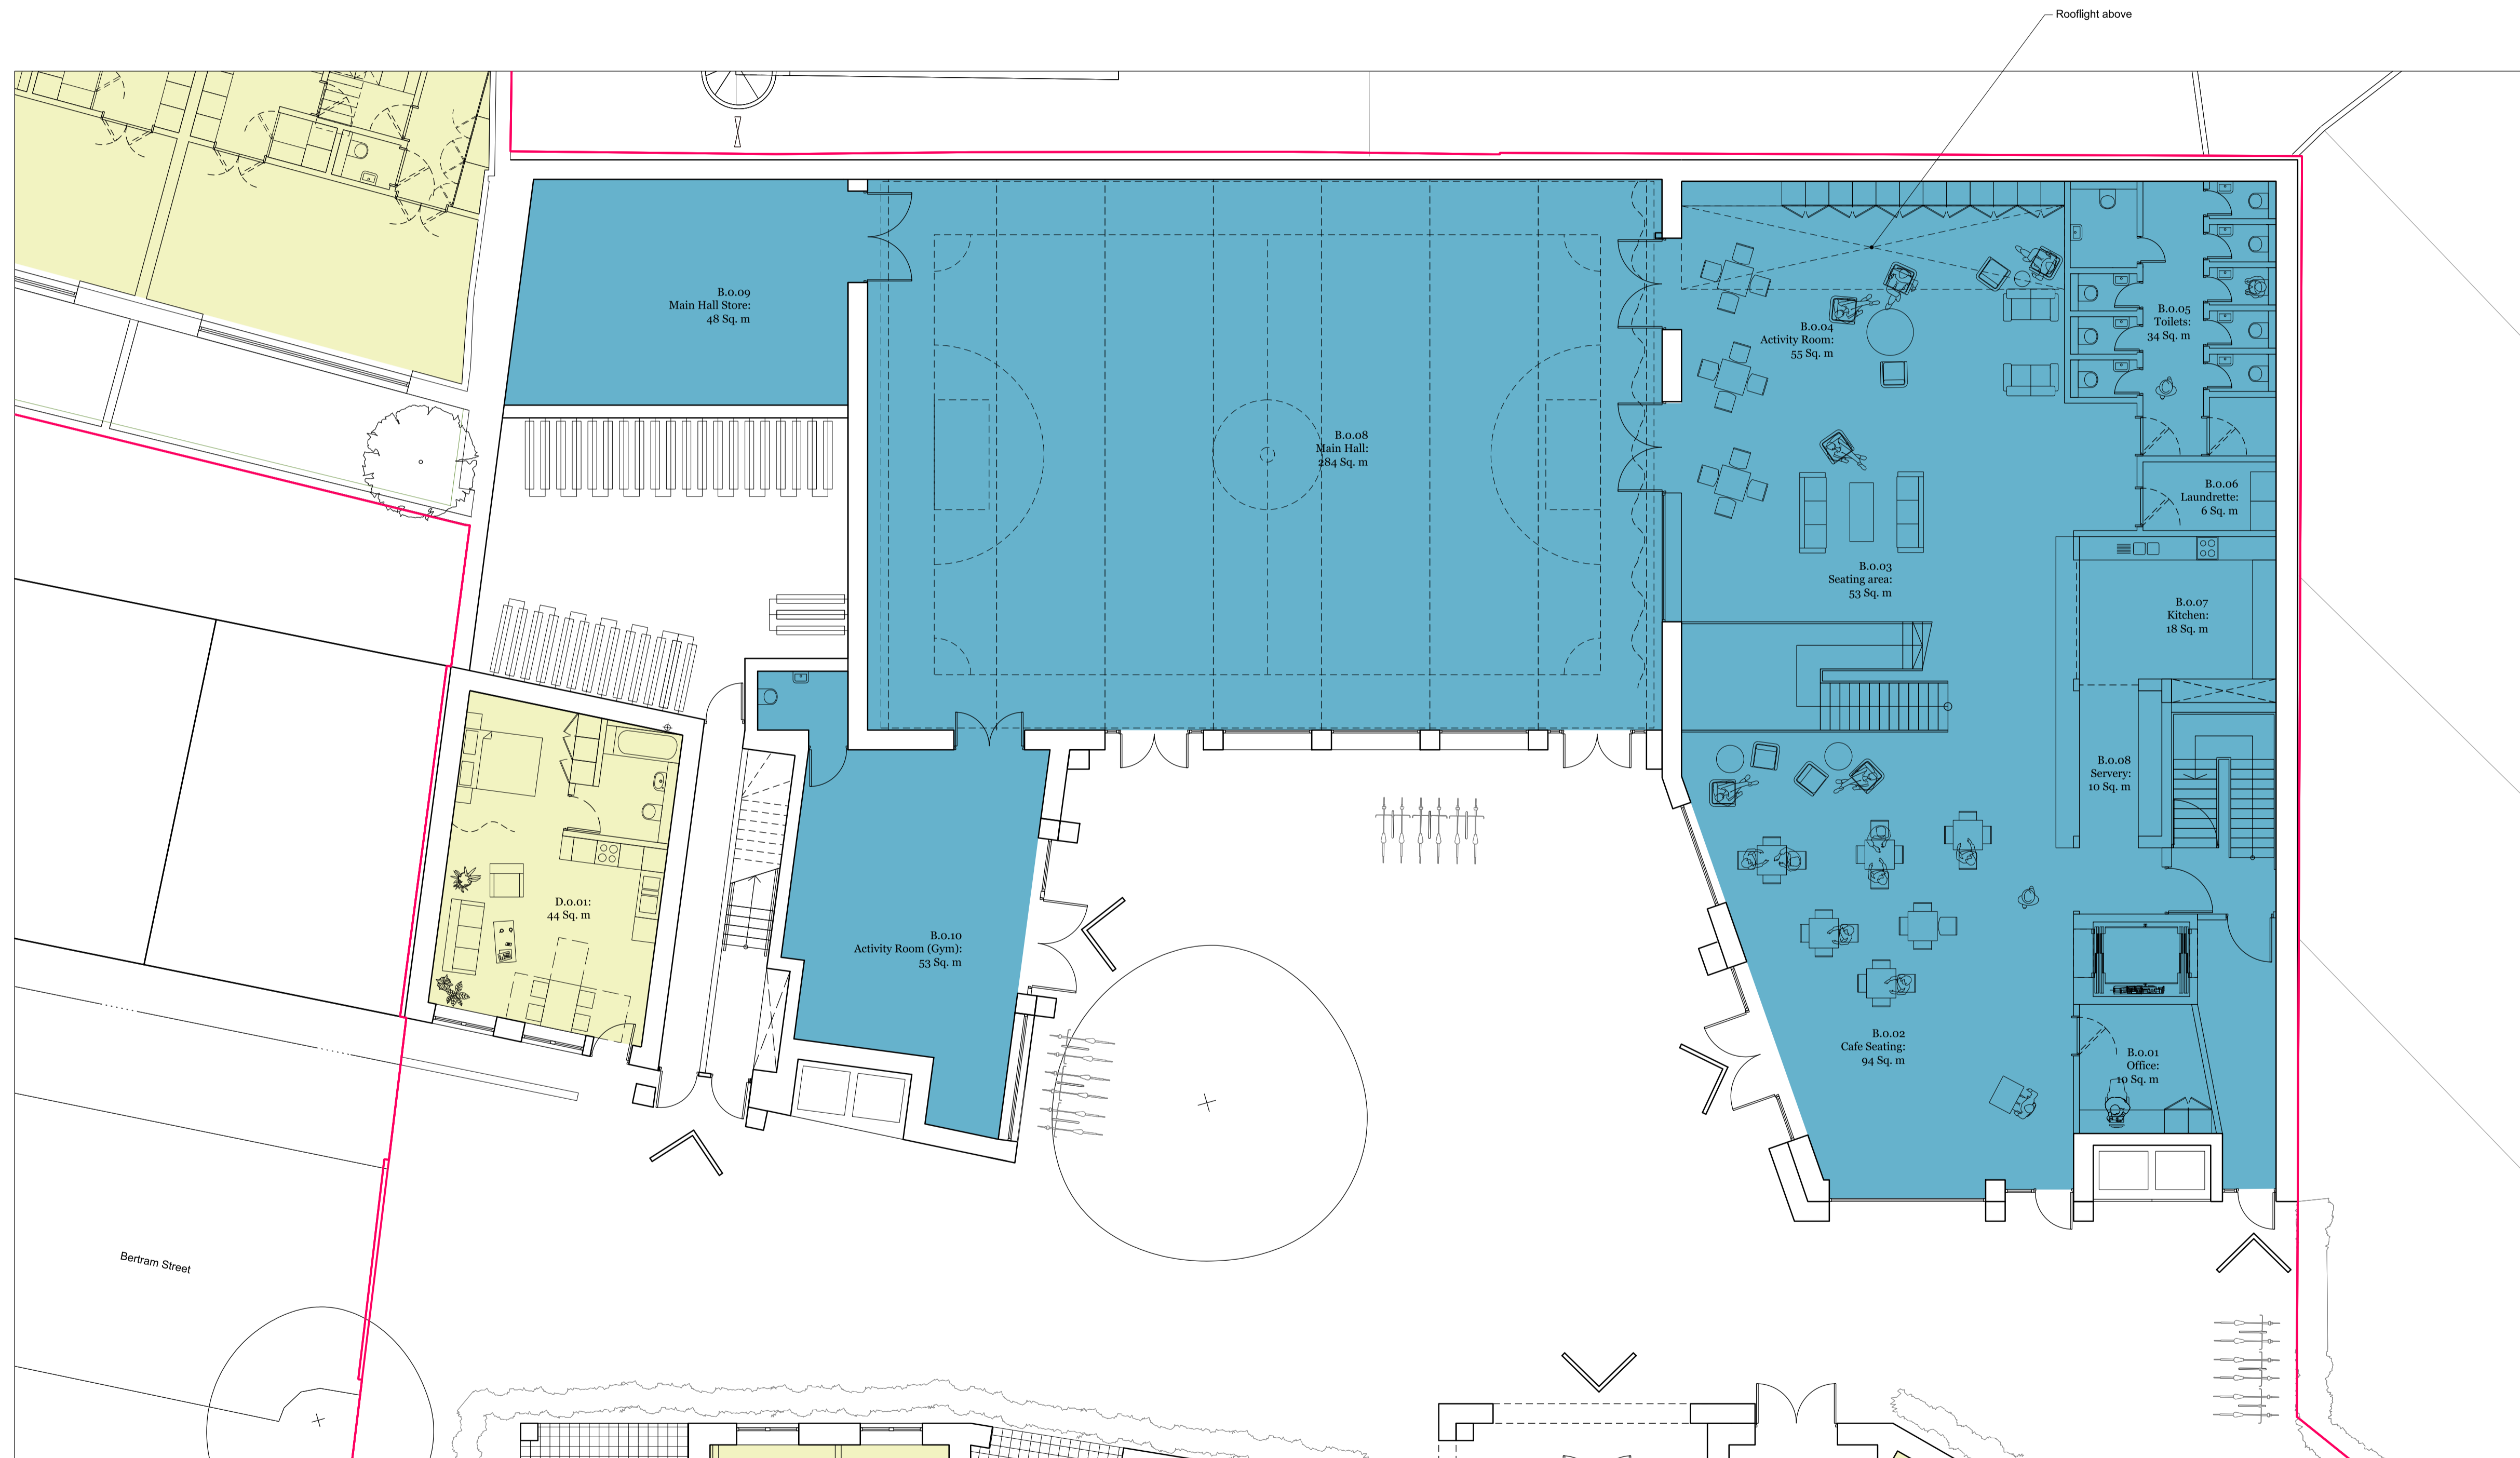

01 Ground Floor Plan Building B and D
As Proposed

| | | | |
|--|-----------------|----------|----------------|
| Revised Planning | 02.11.18 | AB | Y |
| Revision description | Date | Iss | Rev |
| | | | |
| 29-31 Cowper Street London EC2A 4AT T +44 (0) 20 7633 7002 F +44 (0) 20 7990 1940 W www.rcka.co.uk | | | |
| Title Ground Floor Plan Building B and D As Proposed | | | |
| Project | Camden HNCC/FYA | Client | Camden Council |
| Date | 26.01.2016 | Drawn by | AB |
| Job No | 1415 | Checked | DK |
| Drawn by | PL-GA-B-600 | Scale | 1:100@A1 |
| Revision | Y | | |

©2018 RCKA. This drawing is not to be scaled - use written dimensions only. Any discrepancies to be reported to the architect. All dimensions to be checked on site.