


Scale 1:100
0 1m 2m 4m 6m 10m

Planning

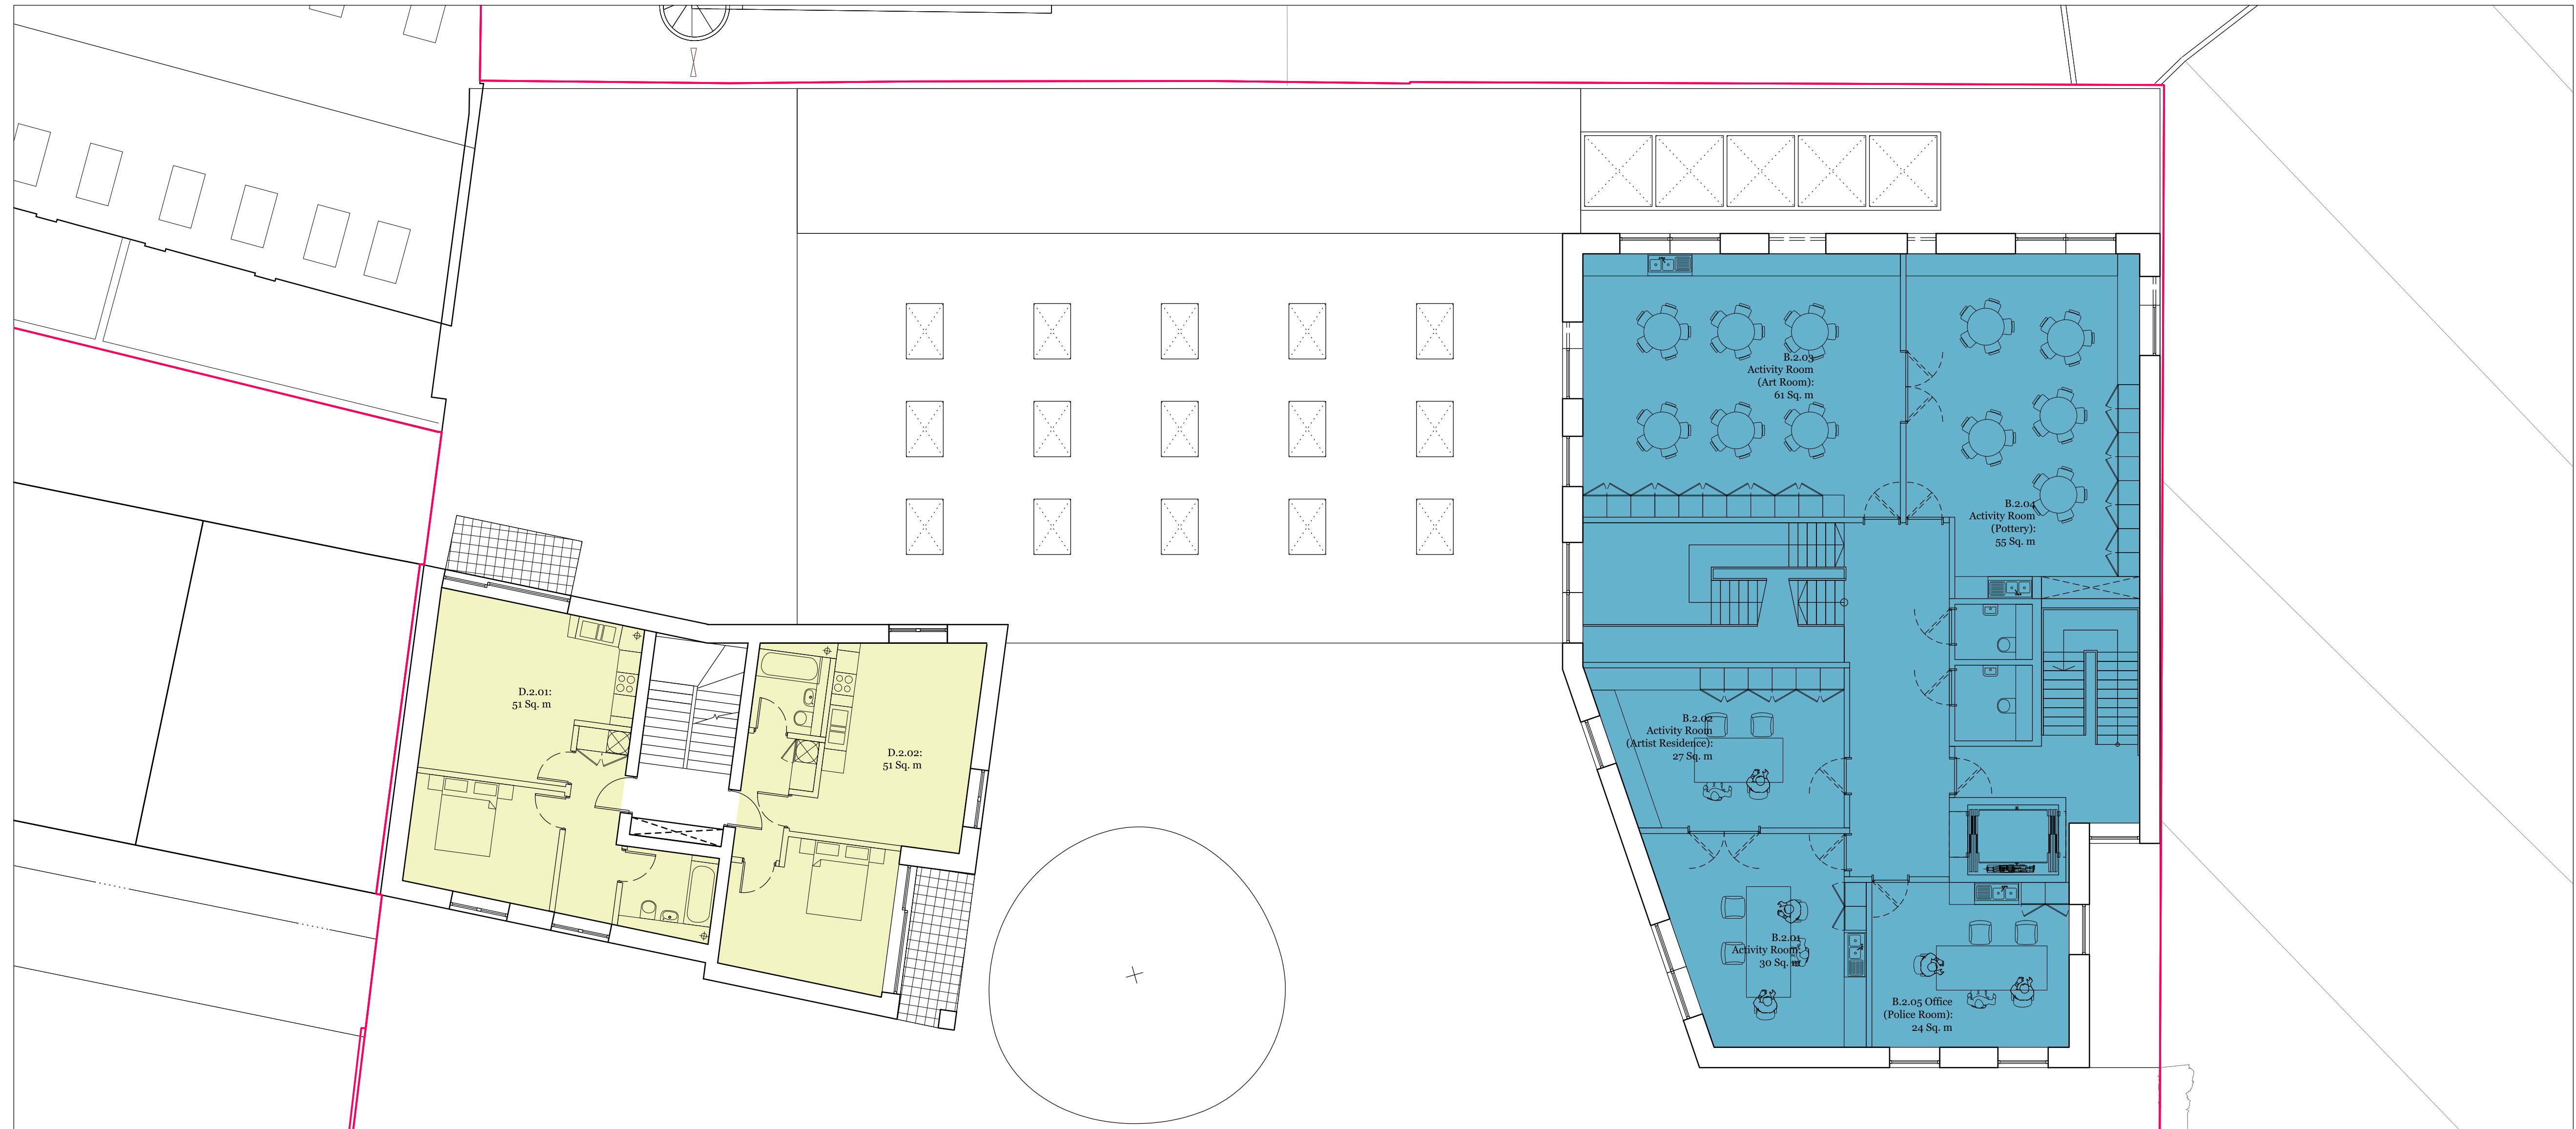

01 Second Floor Plan Building B and D
As Proposed

Revision description	Date	Iss	Rev
Revised Planning	02.11.18	AB	V

rcka <small>29-31 Cowper Street London EC2A 4AT</small>		<small>T +44 (0) 20 7631 3100 F +44 (0) 20 7690 1940 W www.rcka.co.uk</small>	
Title Second Floor Plan Building B and D As Proposed			
Project Camden HNCC/FYA		Client Camden Council	
Date 26.01.2016	Drawn by AB	Checked DK	Scale 1:100@A1
Job No 1415	Drawn by PL-GA-B-602	Checked DK	Revision V

©2018 RCKA. This drawing is not to be scaled - use written dimensions only. Any discrepancies to be reported to the architect. All dimensions to be checked on site.