


Planning

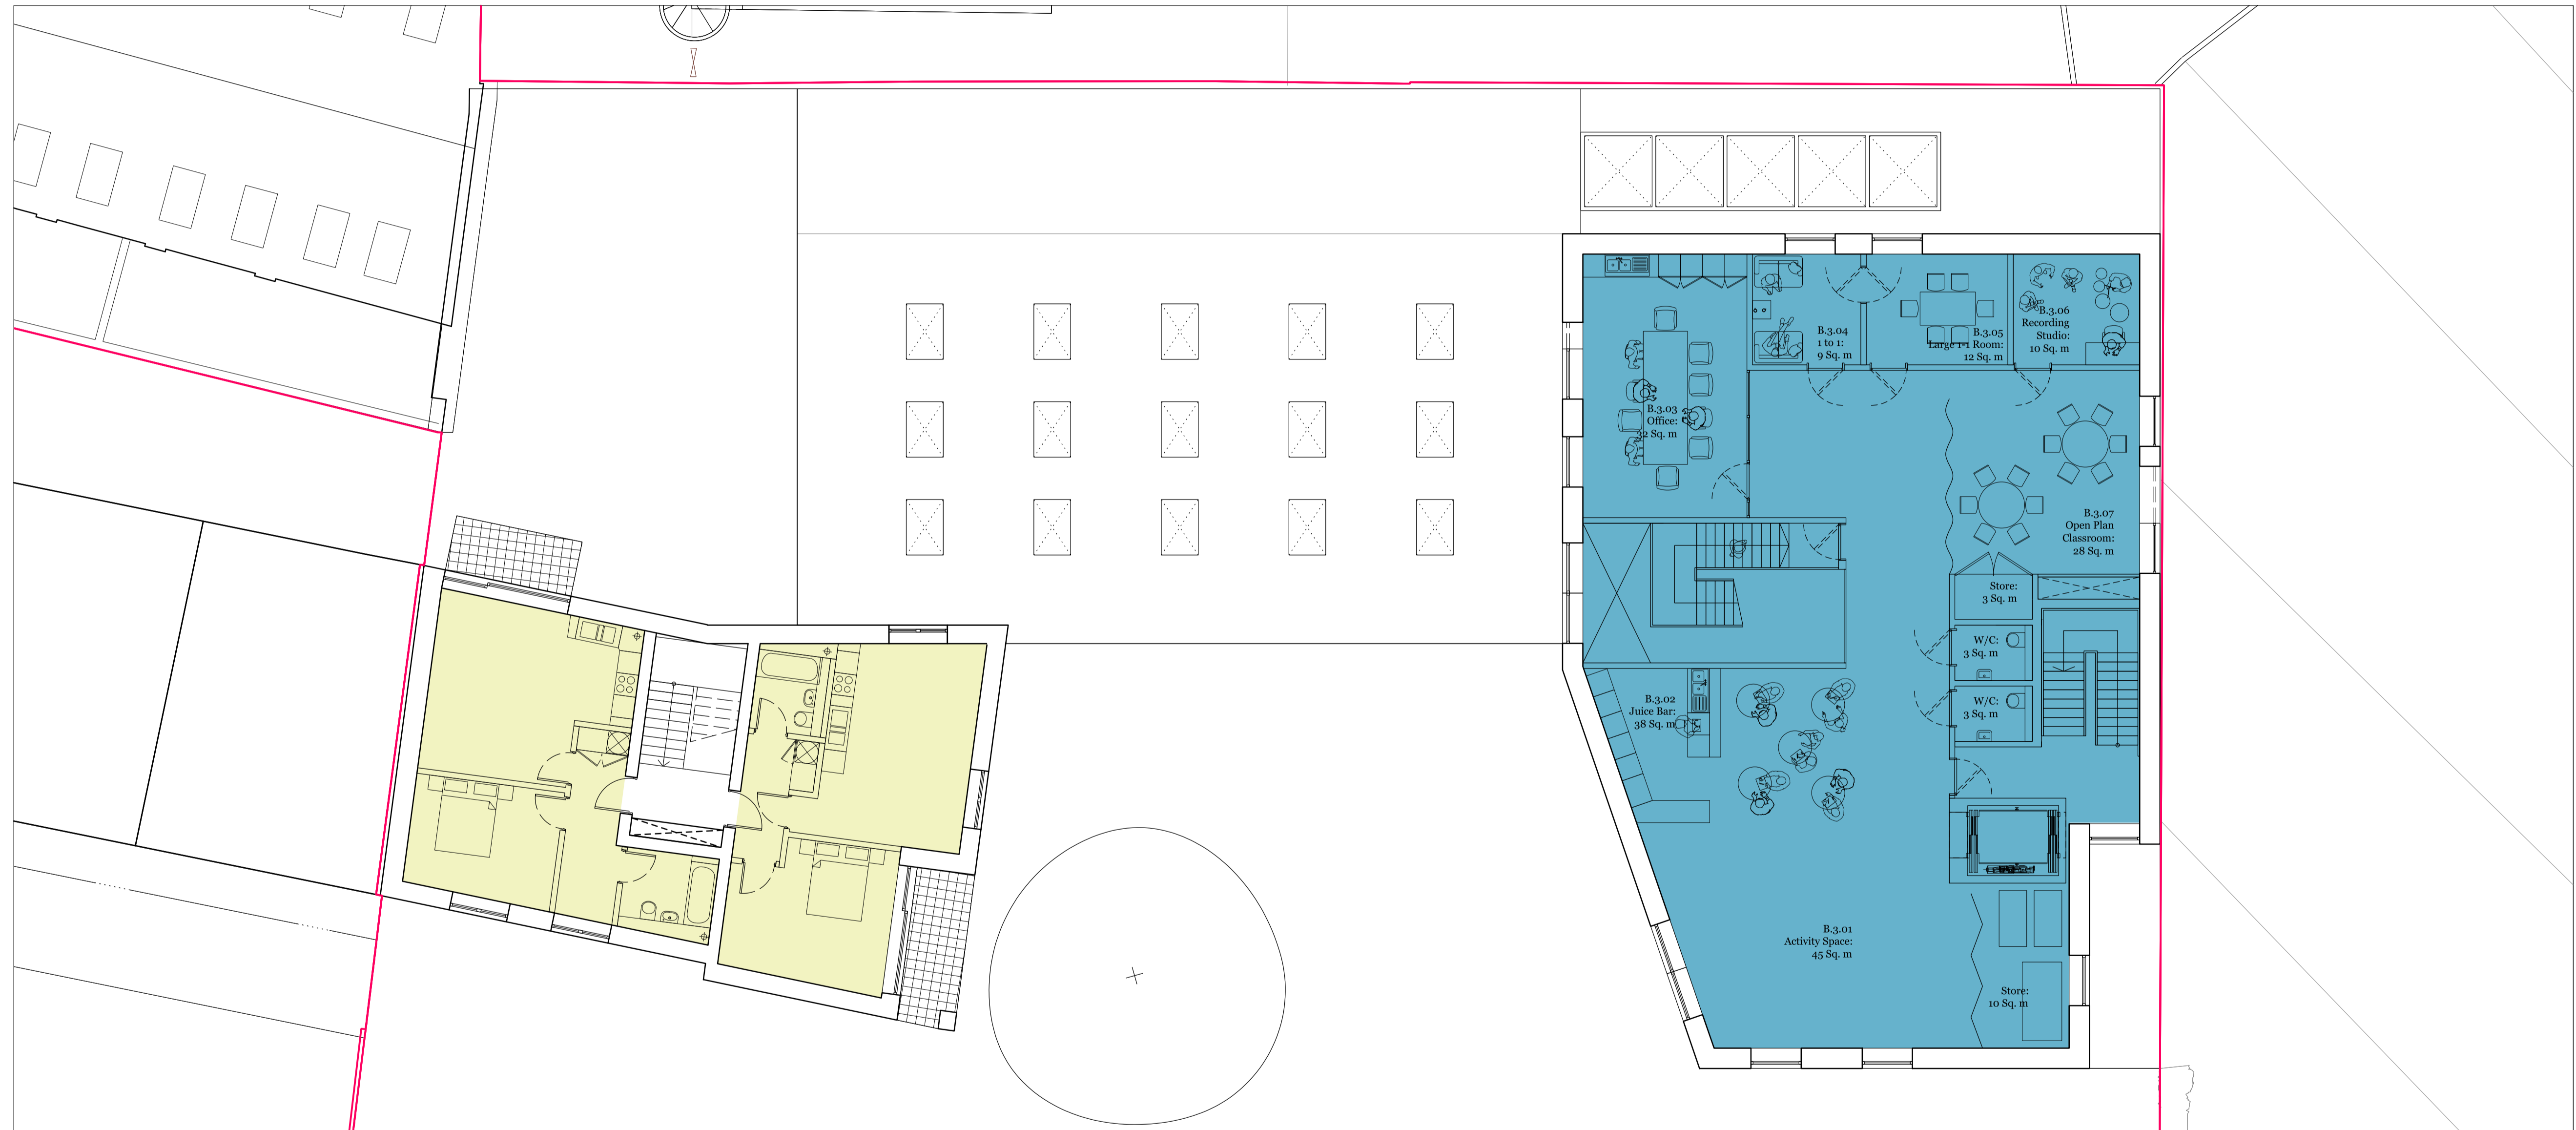

01 Third Floor Plan Building B and D
As Proposed

Revised Planning	02.11.18	AB	V
Revision description	Date	Iss	Rev
<p>rcka 29-31 Cowper Street T +44 (0) 20 7633 7002 London E14 4AT F +44 (0) 20 7690 1940 W www.rcka.co.uk</p>			
<p>Title: Third Floor Plan Building B and D As Proposed</p>			
Project: Camden HNCC/FYA	Client: Camden Council		
Date: 26.01.2016	Drawn by: AB	Checked: DK	Scale: 1:100@A1
Job No: 1415	Drawn by: PL-GA-B-603	Revision: V	

©2018 RCKA. This drawing is not to be scaled - use written dimensions only. Any discrepancies to be reported to the architect. All dimensions to be checked on site.