


Planning

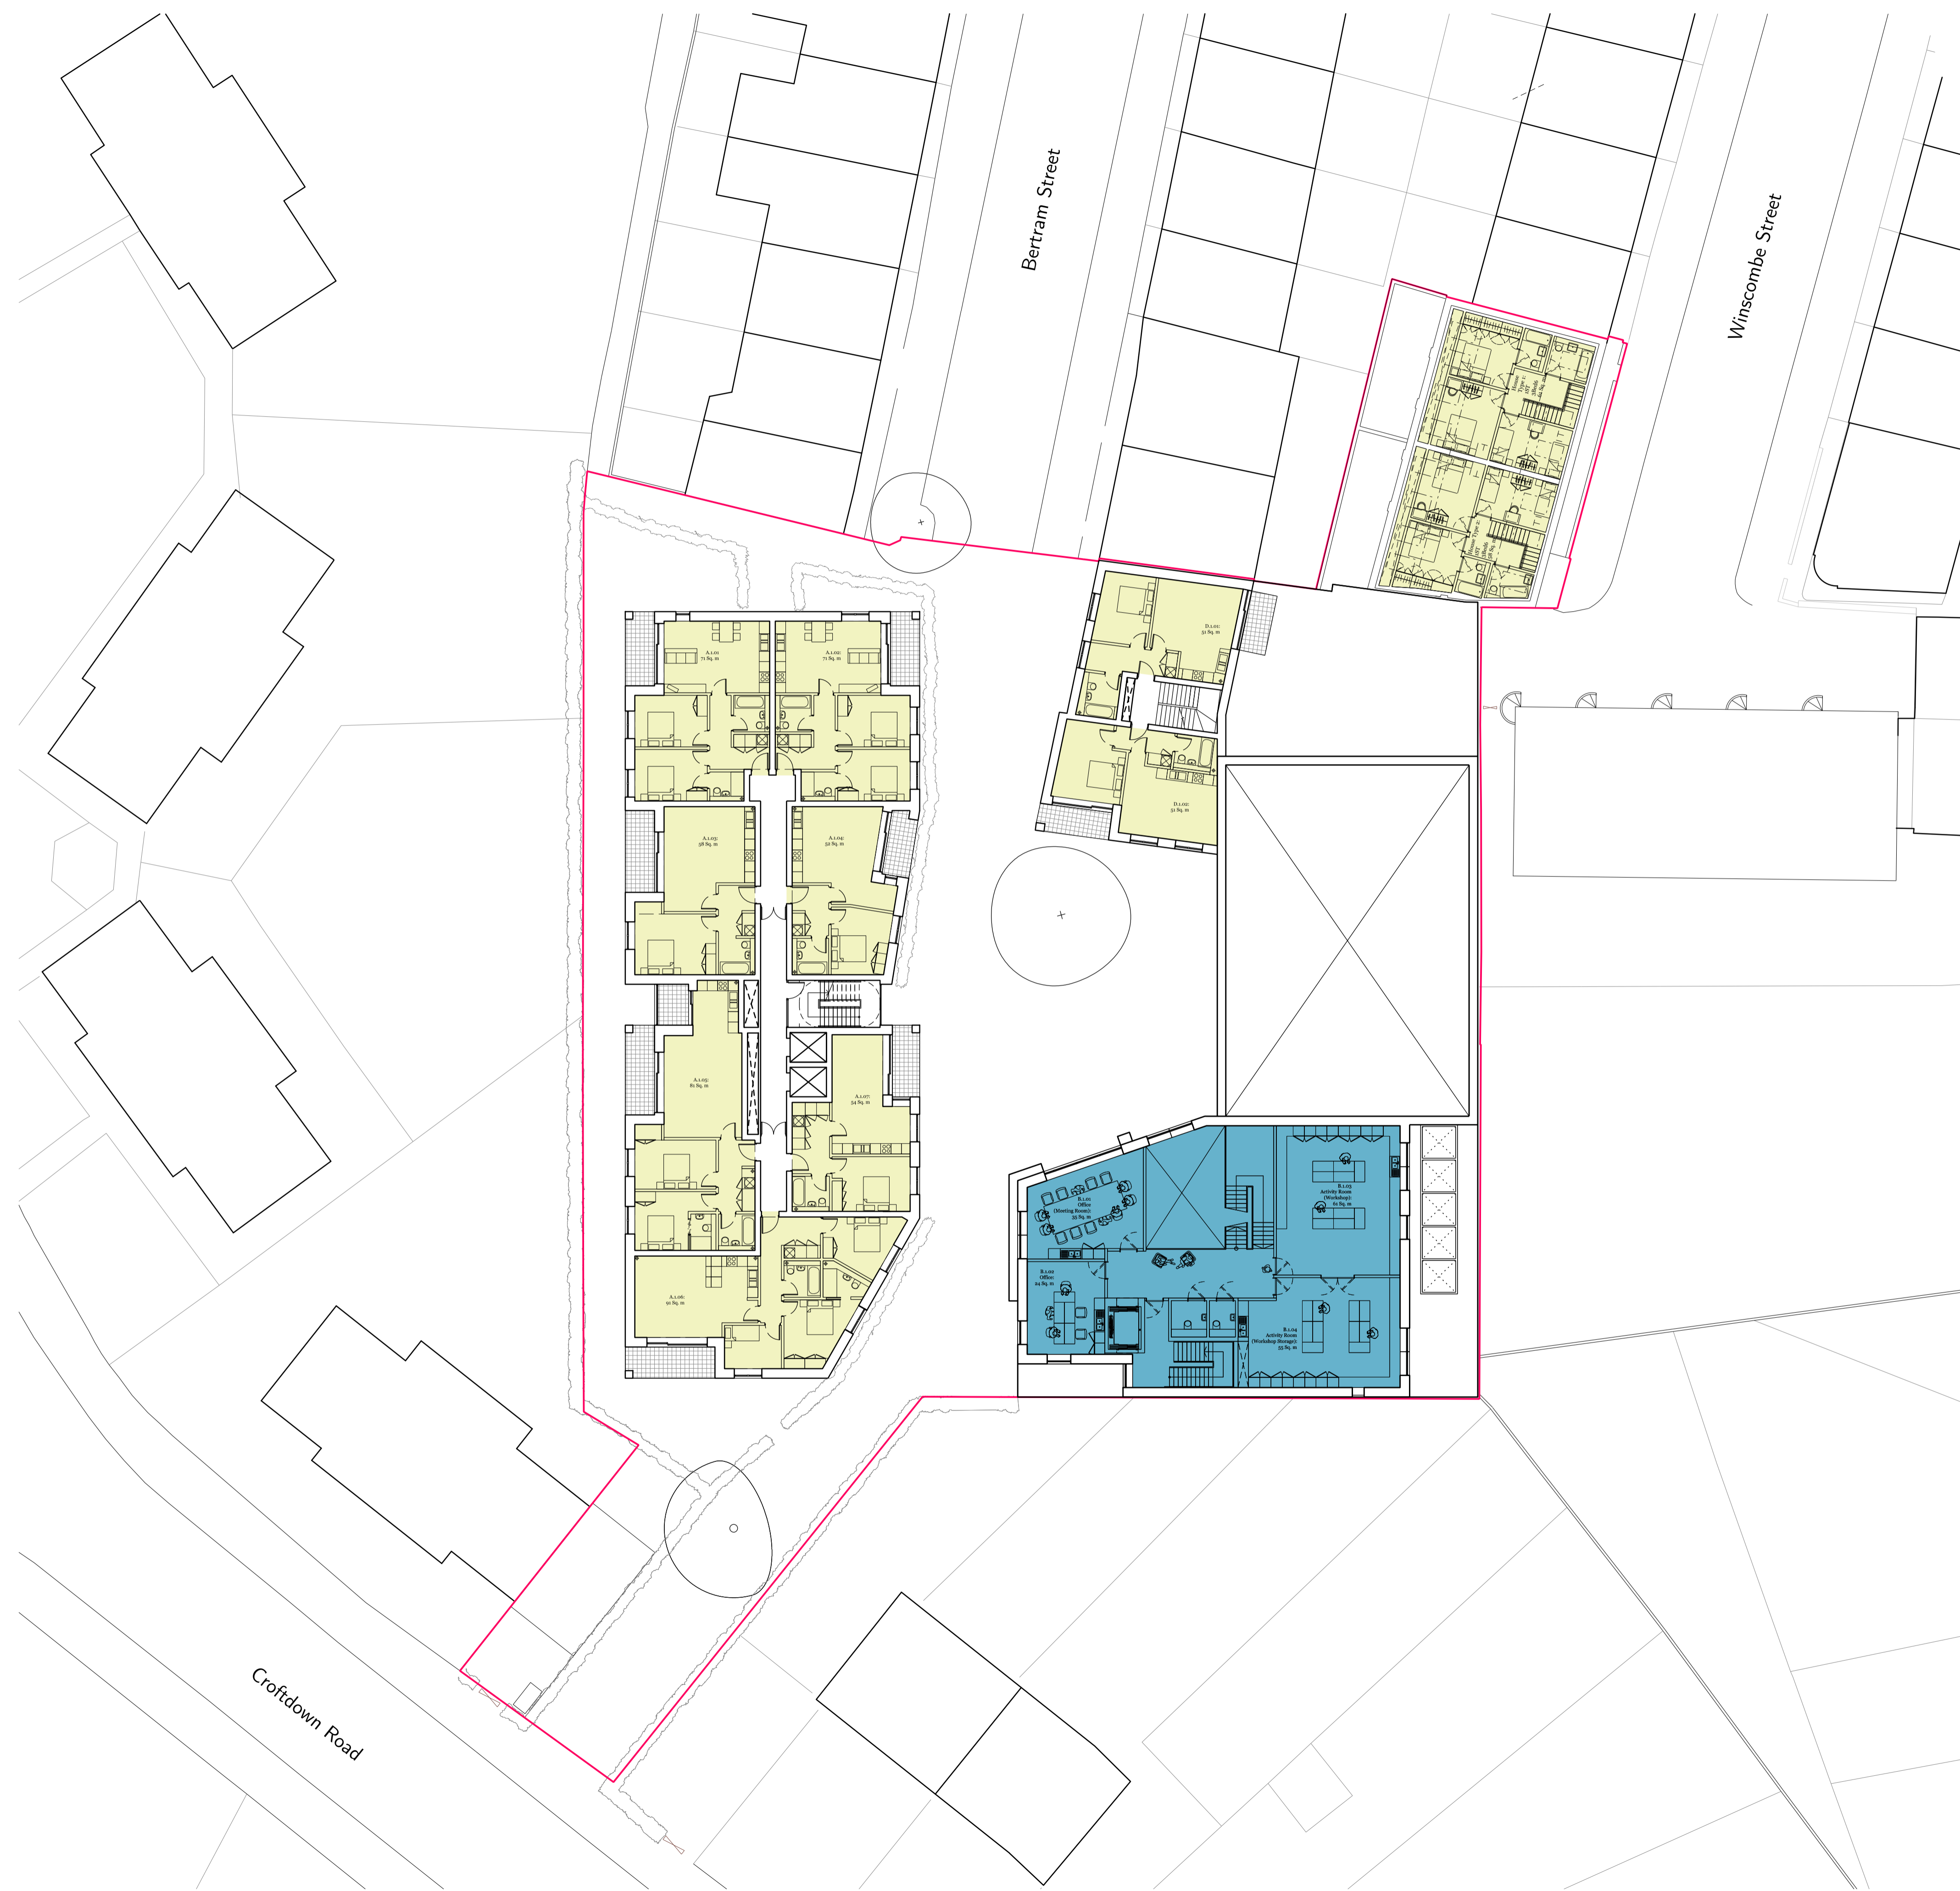

Revised Planning	02.11.18	AB	L
Revision description	Date	Auth	Rev
Title: Site Plan First Floor As Proposed			
Project	Camden HNCC/FYA	Client	Camden Council
Date	22.03.2016	Drawn by	AB
Job No	1415	Checked	DK
	PL-GA-ST-801	Scale	1:200@A1
		Revision	L

©2018 RCKA. This drawing is not to be scaled - use written dimensions only. Any discrepancies to be reported to the architect. All dimensions to be checked on site.