


Planning

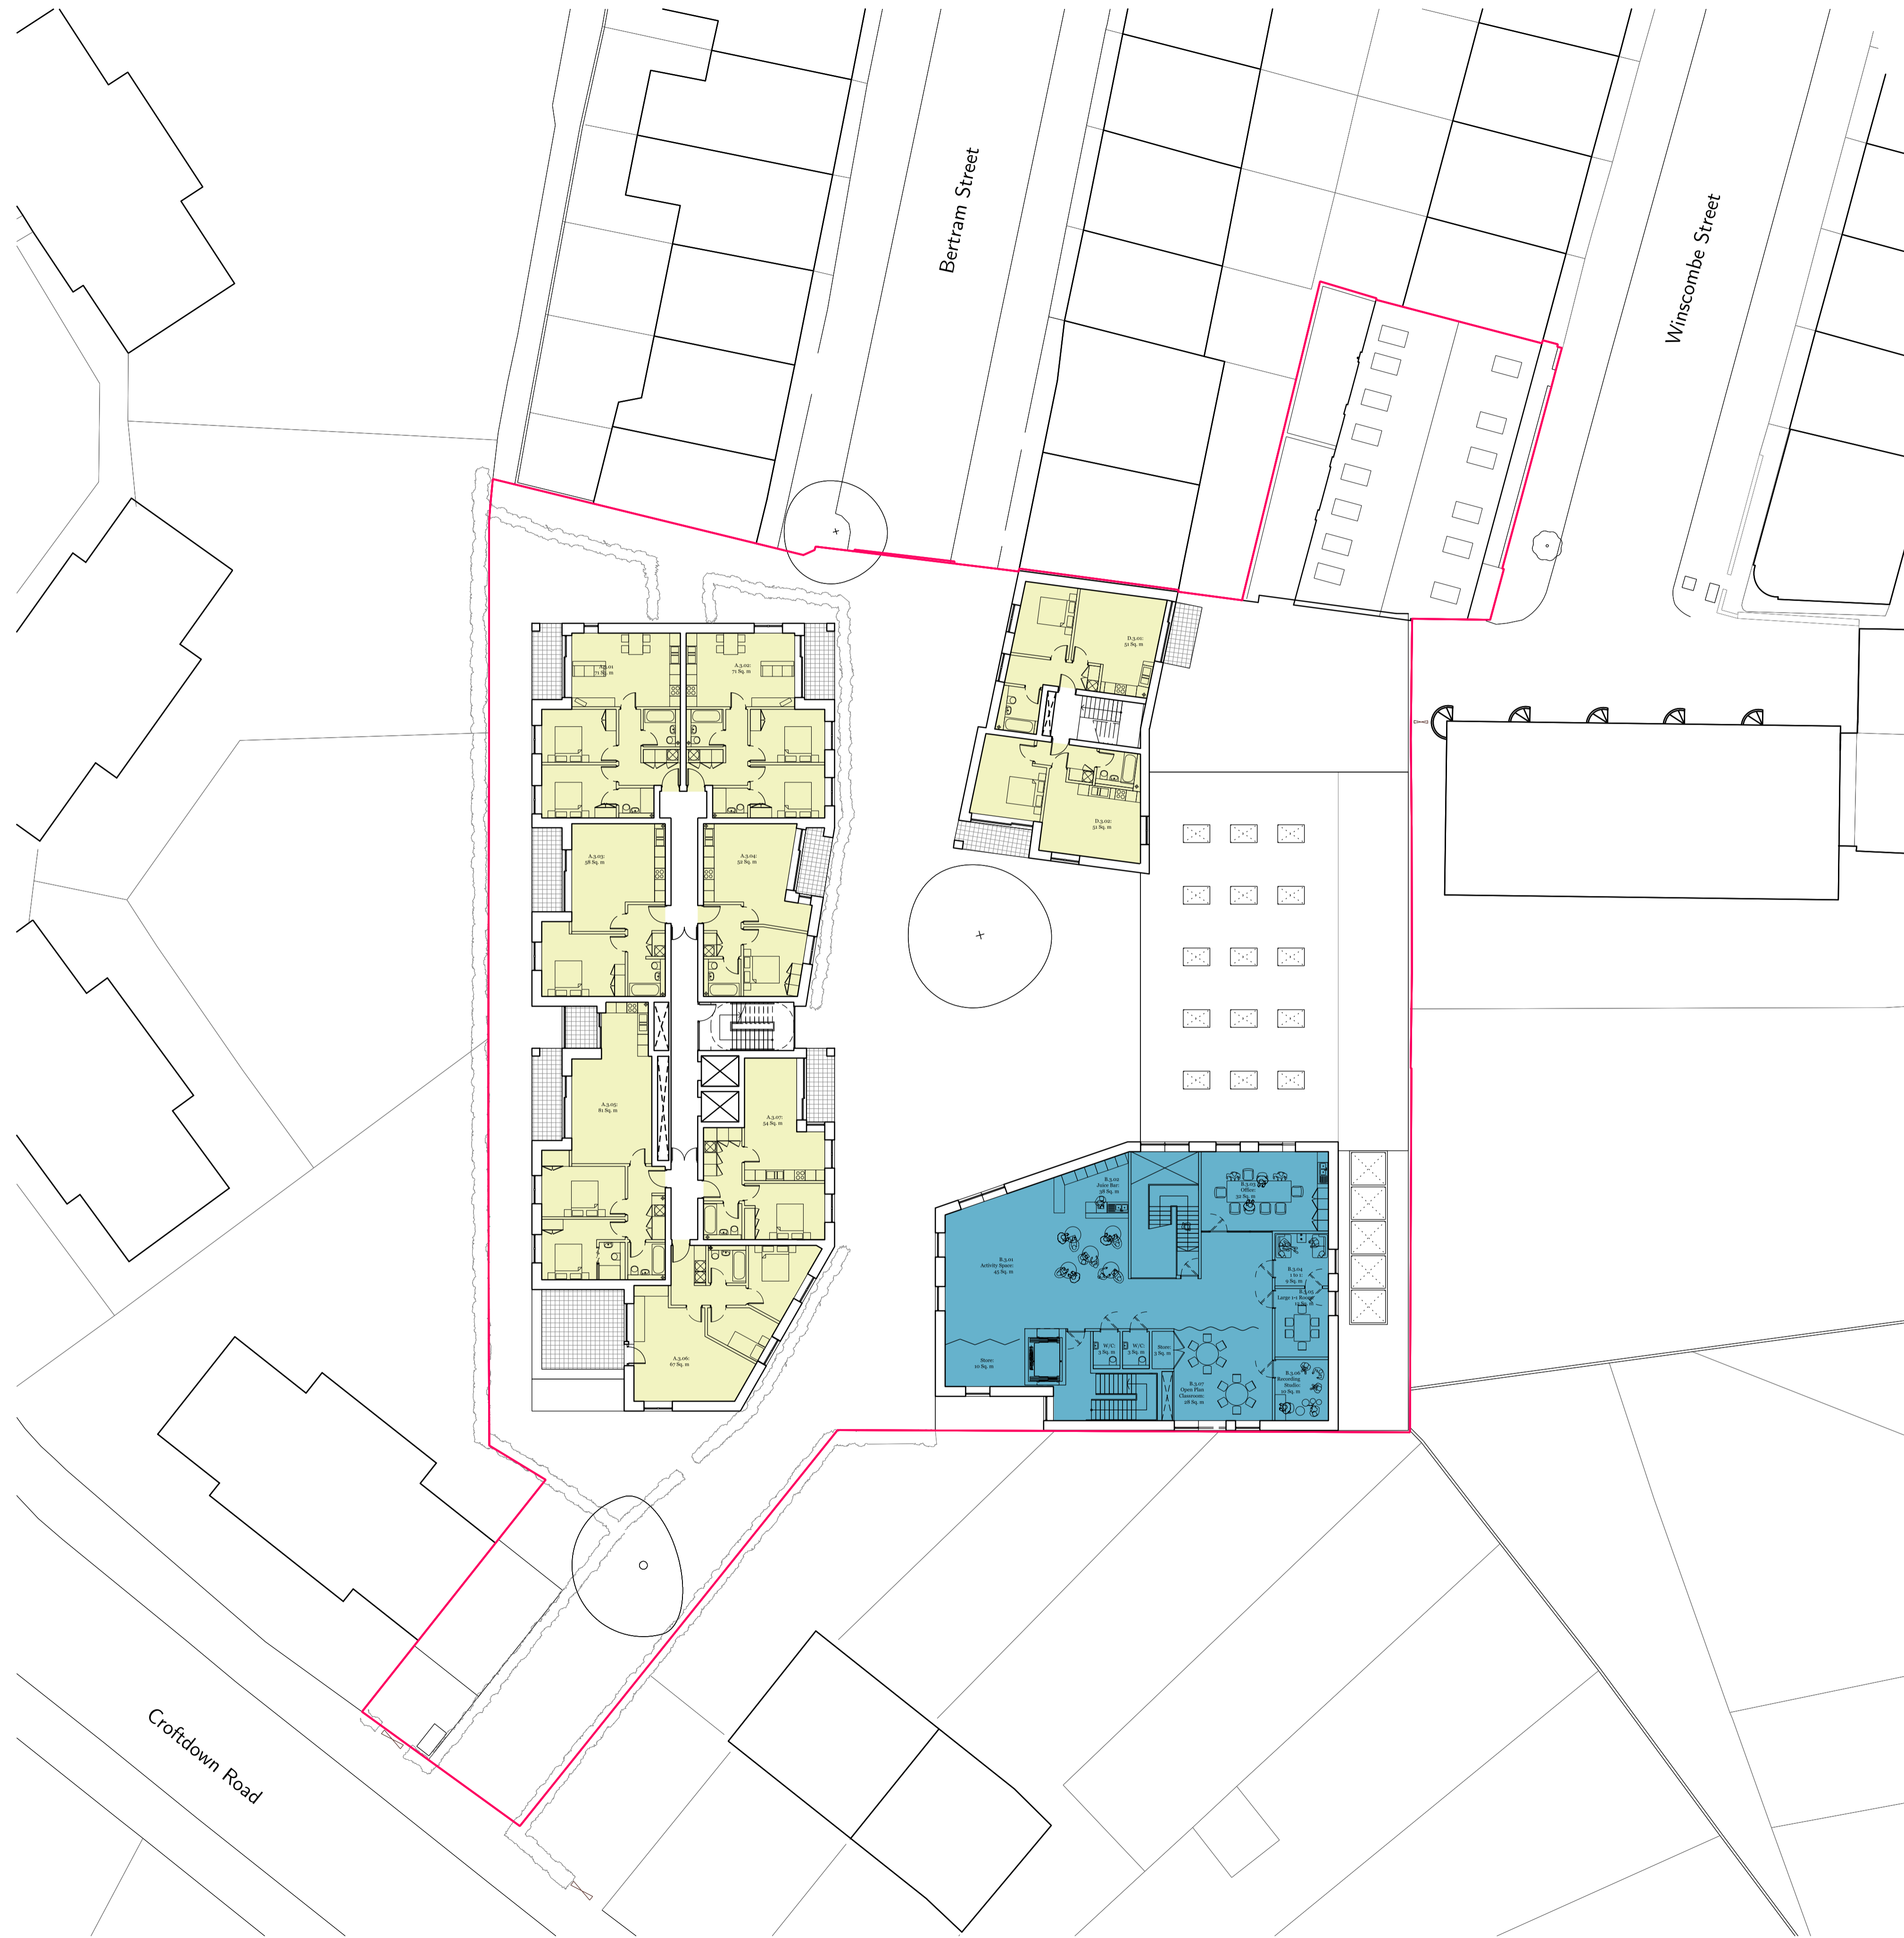

Revised Planning	02.11.18	AB	R
Revised description	Date	Author	Reviewer
rcka			
Title Site Plan Third Floor As Proposed		Client Camden Council	
Project Camden HNCC/FYA	Drawn by AB	Checked DK	Scale 1:200@A1
Date 22.03.2016	Drawn No. 1415 PL-GA-ST-803		Revision R
<small>©2018 RCKA. This drawing is not to be scaled - use written dimensions only. Any discrepancies to be reported to the architect. All dimensions to be checked on site.</small>			