



Haverstock School Playing Court

Haverstock School Building

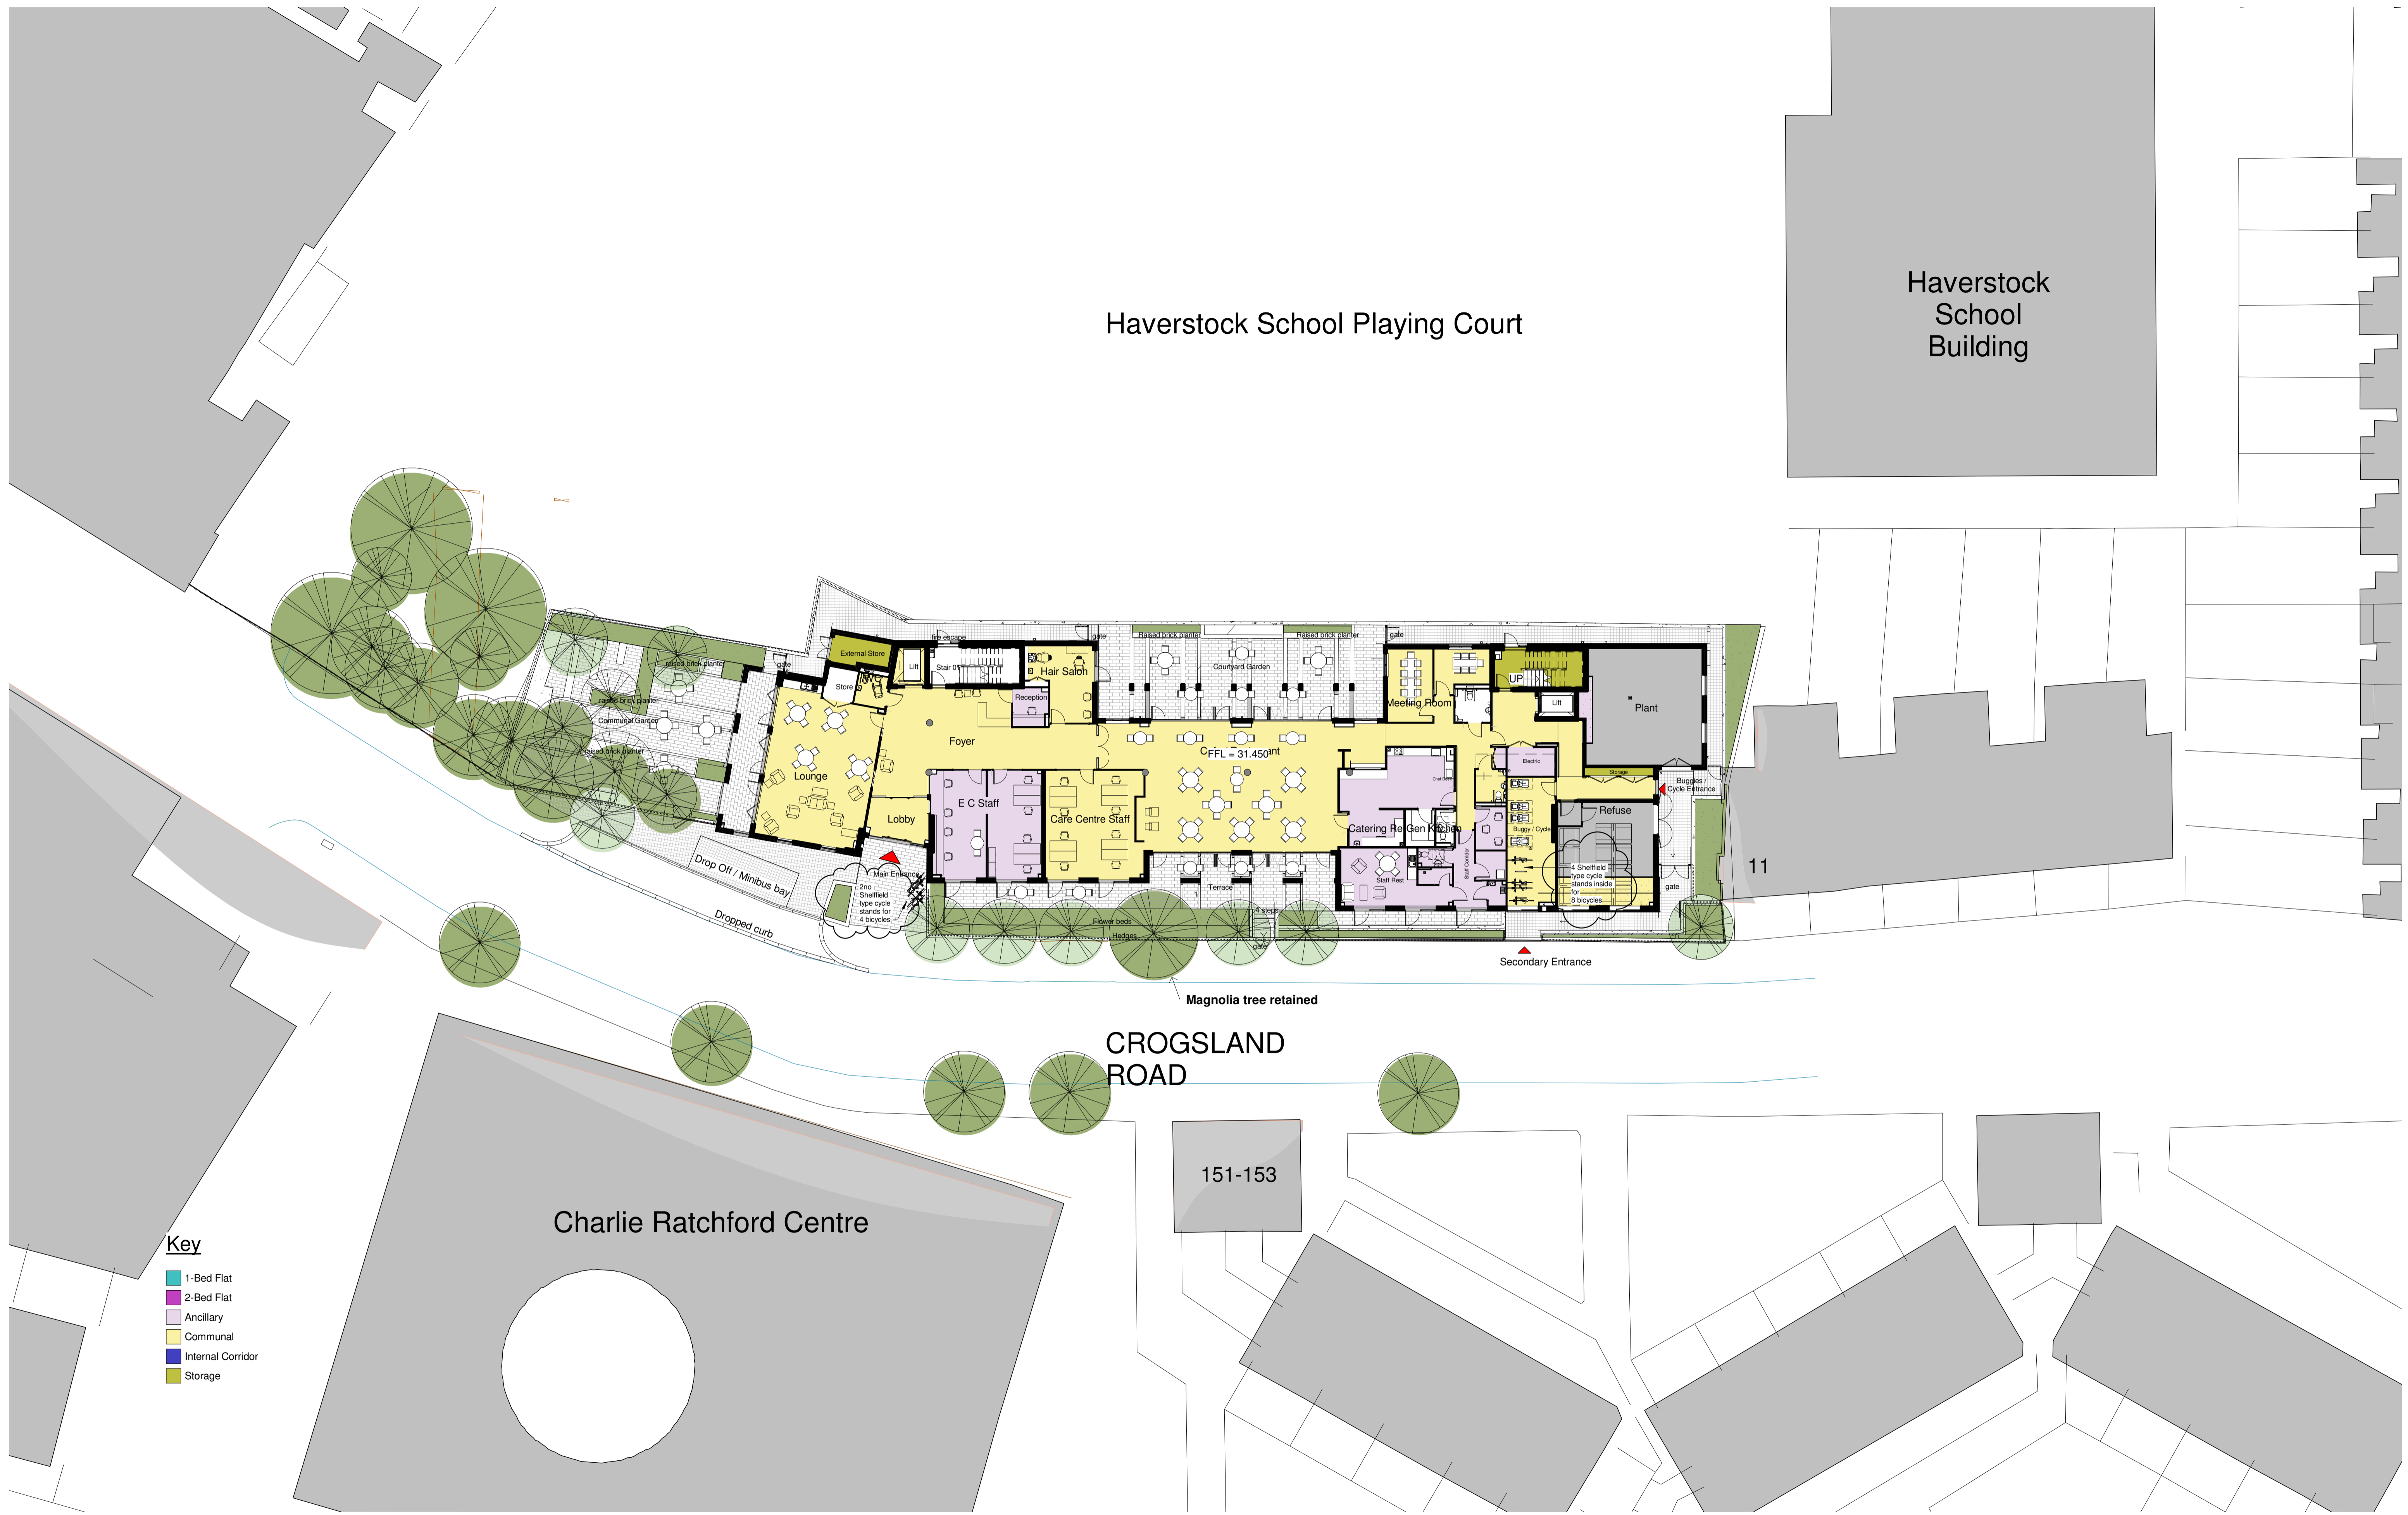

- Key**
- 1-Bed Flat
 - 2-Bed Flat
 - Ancillary
 - Communal
 - Internal Corridor
 - Storage

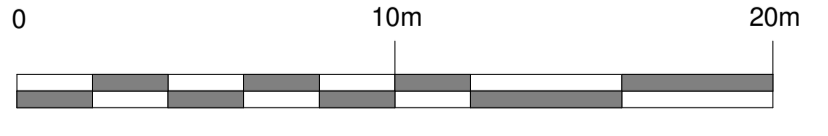

Ground Floor Plan
1 : 200



Charlie Ratchford, Extra Care

title	Proposed Ground Floor Plan	drawn	CJP
		checked	RVP
		scale	1 : 200
drawing no	AA4796/ 2040 rev B	date	JAN 15

