


DO NOT SCALE THIS DRAWING.

ORIGINAL DRAWING SIZE A1

Notes

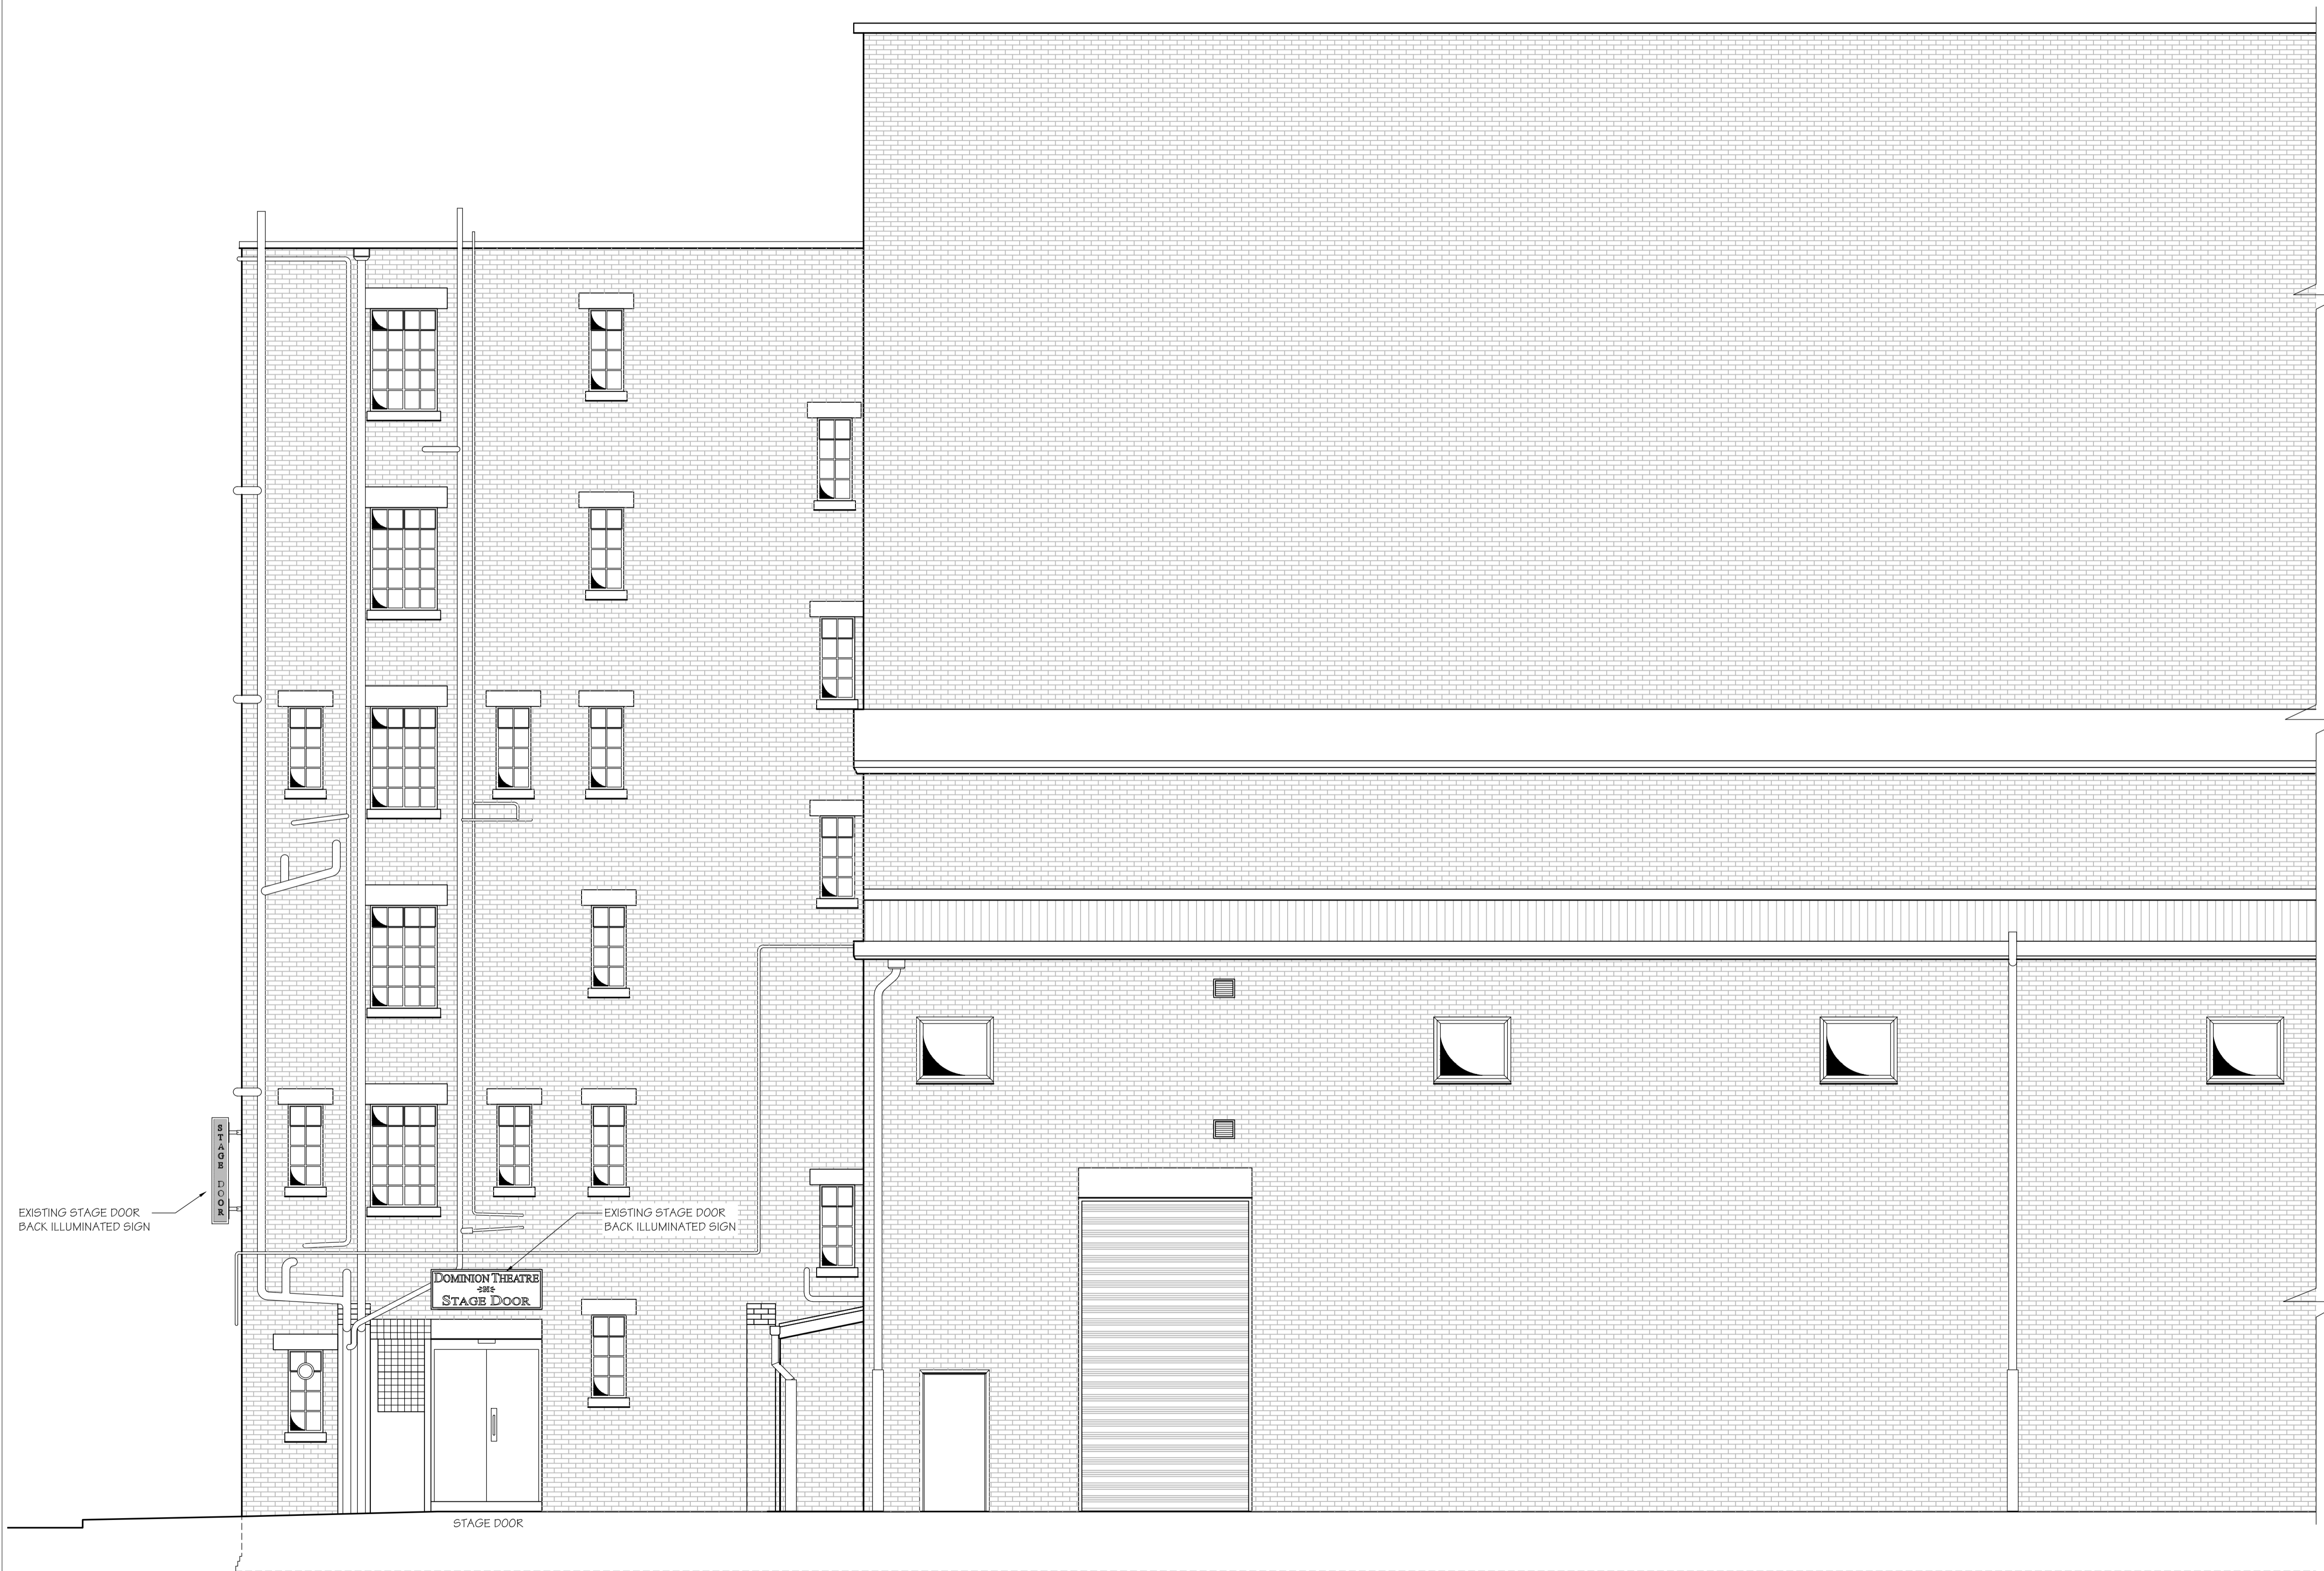

EXISTING PART REAR ELEVATION
(SCALE 1:50 AT A1)

Rev.	Date	Description	By
Revisions			

Michael Jackson Consulting
Chartered Structural Engineers

204 BOLTON ROAD
WORSLEY
MANCHESTER, M28 3BN
Tel: 0161 790 4404
Fax: 0161 790 4405

Client
NEDERLANDER

Site
DOMINION THEATRE
LONDON

Project
STAGE LEVELING

Drawing Title
EXISTING REAR ELEVATION

Scale	Date	Drawn	Checked	Passed
AS SHOWN	OCT 2018	GT		

DRG. No.
2933-01-104