

**Dimensions** Written dimensions to be taken in preference to scaled dimensions. The Contractor is responsible for checking all dimensions before work starts.

**Local Authority** All work is to be carried out to the requirements, and to the satisfaction of the Local Authority. These drawings are for planning purposes only.

**Discrepancies** Any discrepancies to be brought to the attention of Drawing And Planning Ltd. Immediately.

REVISIONS					
REV	DATE	DESCRIPTION	BY	CH	
A	11/18	Amendment to position of tree.			

**PROJECT TITLE**  
3 Carlingford Road

**DATE**  
Nov 2018

**REVISION**  
A


**DRAWING TITLE**  
Existing - Lower Ground Floor

**CLIENT**  
Aaron Kazab

**DRAWING No.**  
CARRO-P001

**SCALE @ A3**  
1:100



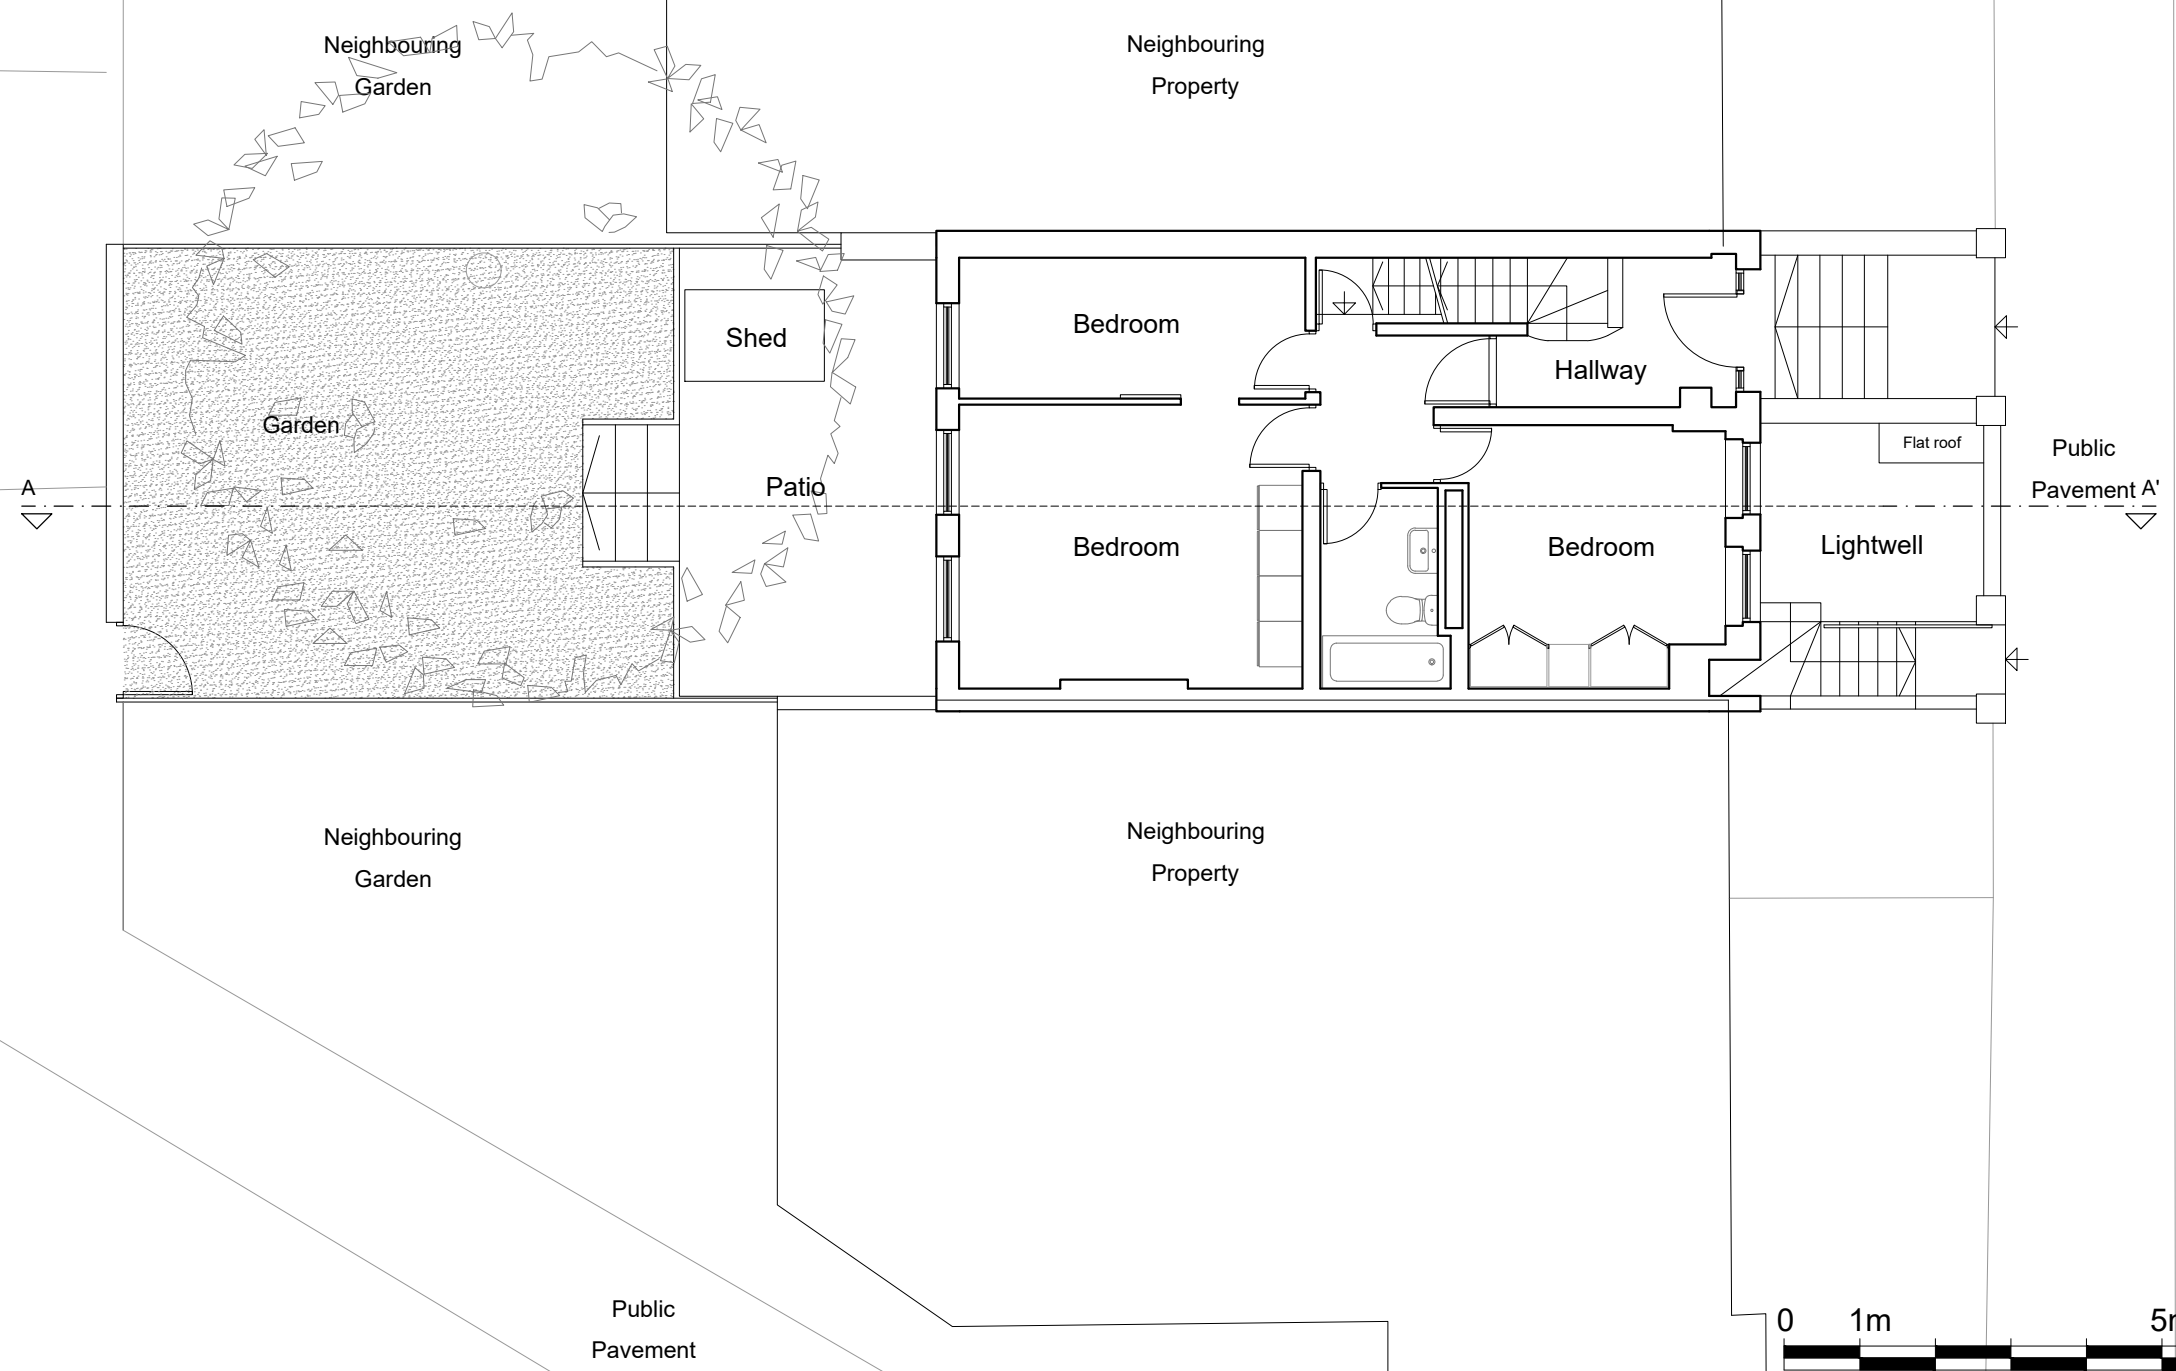

**Dimensions** Written dimensions to be taken in preference to scaled dimensions. The Contractor is responsible for checking all dimensions before work starts.

**Local Authority** All work is to be carried out to the requirements, and to the satisfaction of the Local Authority. These drawings are for planning purposes only.

**Discrepancies** Any discrepancies to be brought to the attention of Drawing And Planning Ltd. Immediately.

REVISIONS					
REV	DATE	DESCRIPTION	BY	CH	
A	11/18	Amendment to position of tree.			

**PROJECT TITLE**  
3 Carlingford Road

**DATE**  
Nov 2018

**REVISION**  
A

**DRAWING TITLE**  
Existing - Ground Floor

**CLIENT**  
Aaron Kazab

**DRAWING No.**  
CARRO-P002

**SCALE @ A3**  
1:100





**Dimensions** Written dimensions to be taken in preference to scaled dimensions. The Contractor is responsible for checking all dimensions before work starts.

**Local Authority** All work is to be carried out to the requirements, and to the satisfaction of the Local Authority. These drawings are for planning purposes only.

**Discrepancies** Any discrepancies to be brought to the attention of Drawing And Planning Ltd. Immediately.

REVISIONS					
REV	DATE	DESCRIPTION	BY	CH	
A	11/18	Amendment to position of tree.			

**PROJECT TITLE**  
3 Carlingford Road

**DATE**  
Nov 2018

**REVISION**  
A


**DRAWING TITLE**  
Existing - Roof Plan

**CLIENT**  
Aaron Kazab

**DRAWING No.**  
CARRO-P003

**SCALE @ A3**  
1:100



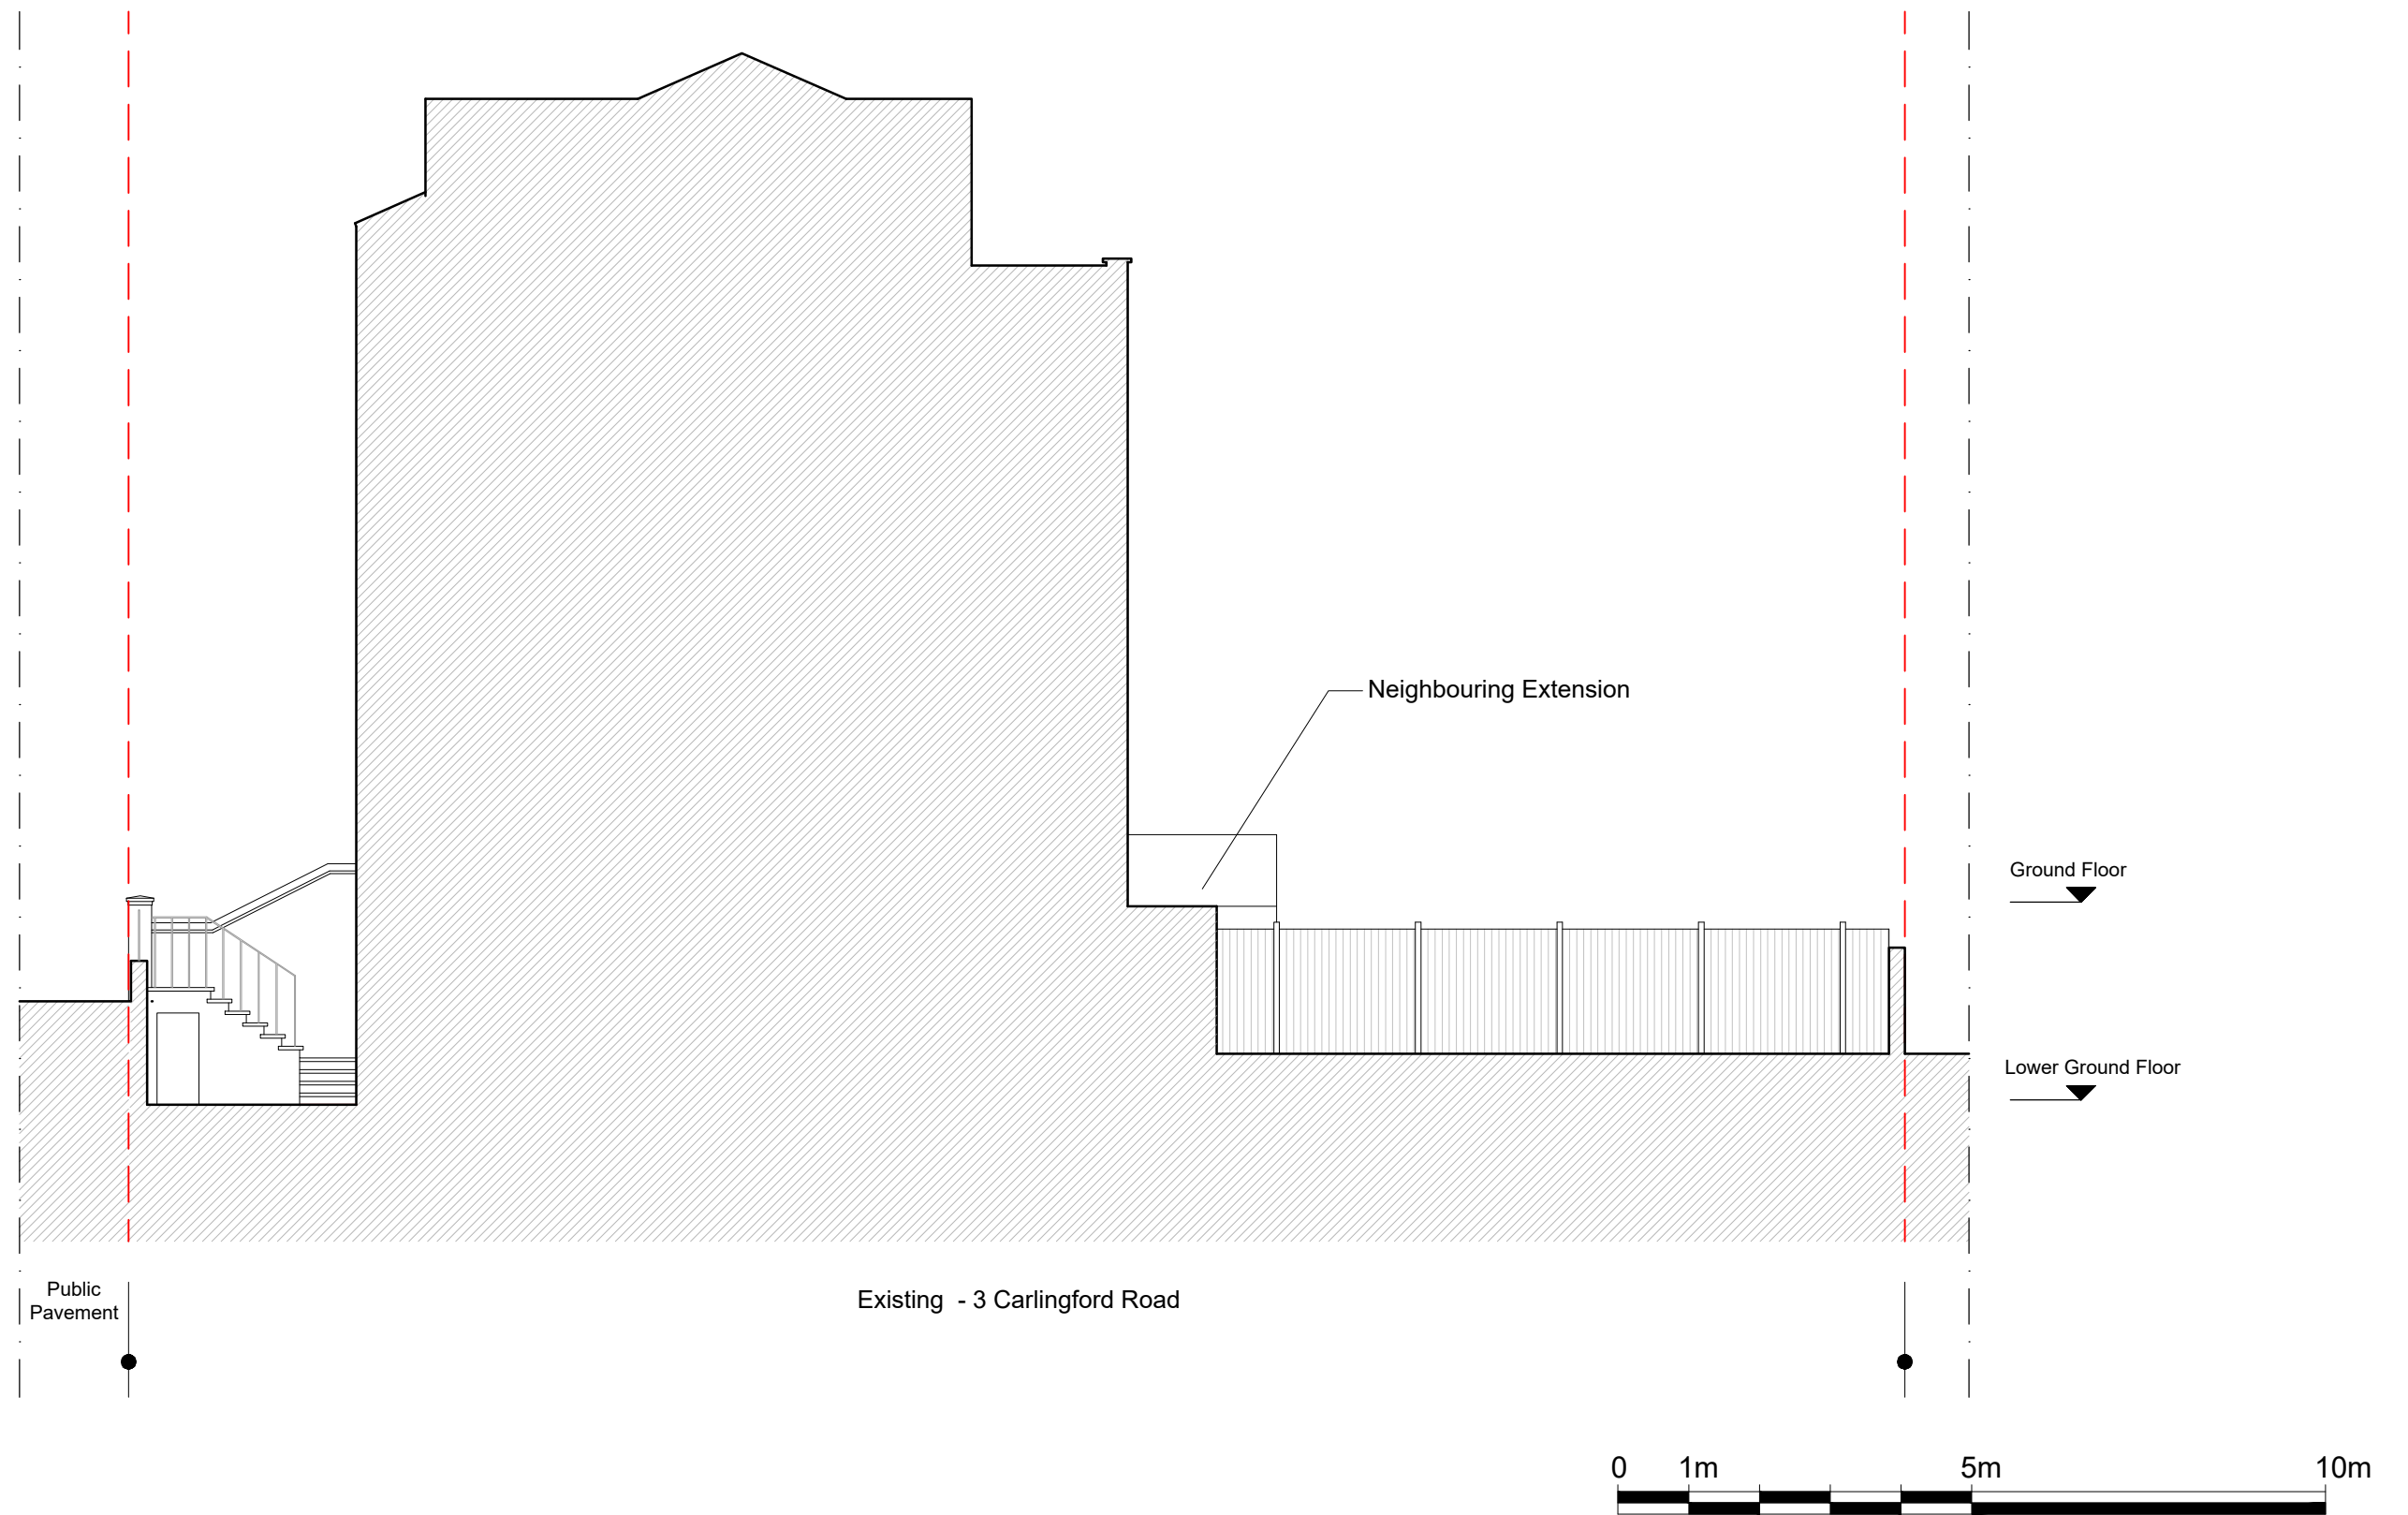

**Dimensions** Written dimensions to be taken in preference to scaled dimensions. The Contractor is responsible for checking all dimensions before work starts.

**Local Authority** All work is to be carried out to the requirements, and to the satisfaction of the Local Authority. These drawings are for planning purposes only.

**Discrepancies** Any discrepancies to be brought to the attention of Drawing And Planning Ltd. Immediately.

**REVISIONS**

REV	DATE	DESCRIPTION	BY	CH
A	11/18	Amendment to position of tree.		

**PROJECT TITLE**  
3 Carlingford Road

**DATE**  
Nov 2018

**REVISION**  
A


**DRAWING TITLE**  
Existing - Side Elevation

**CLIENT**  
Aaron Kazab

**DRAWING No.**  
CARRO-E002

**SCALE @ A3**  
1:100



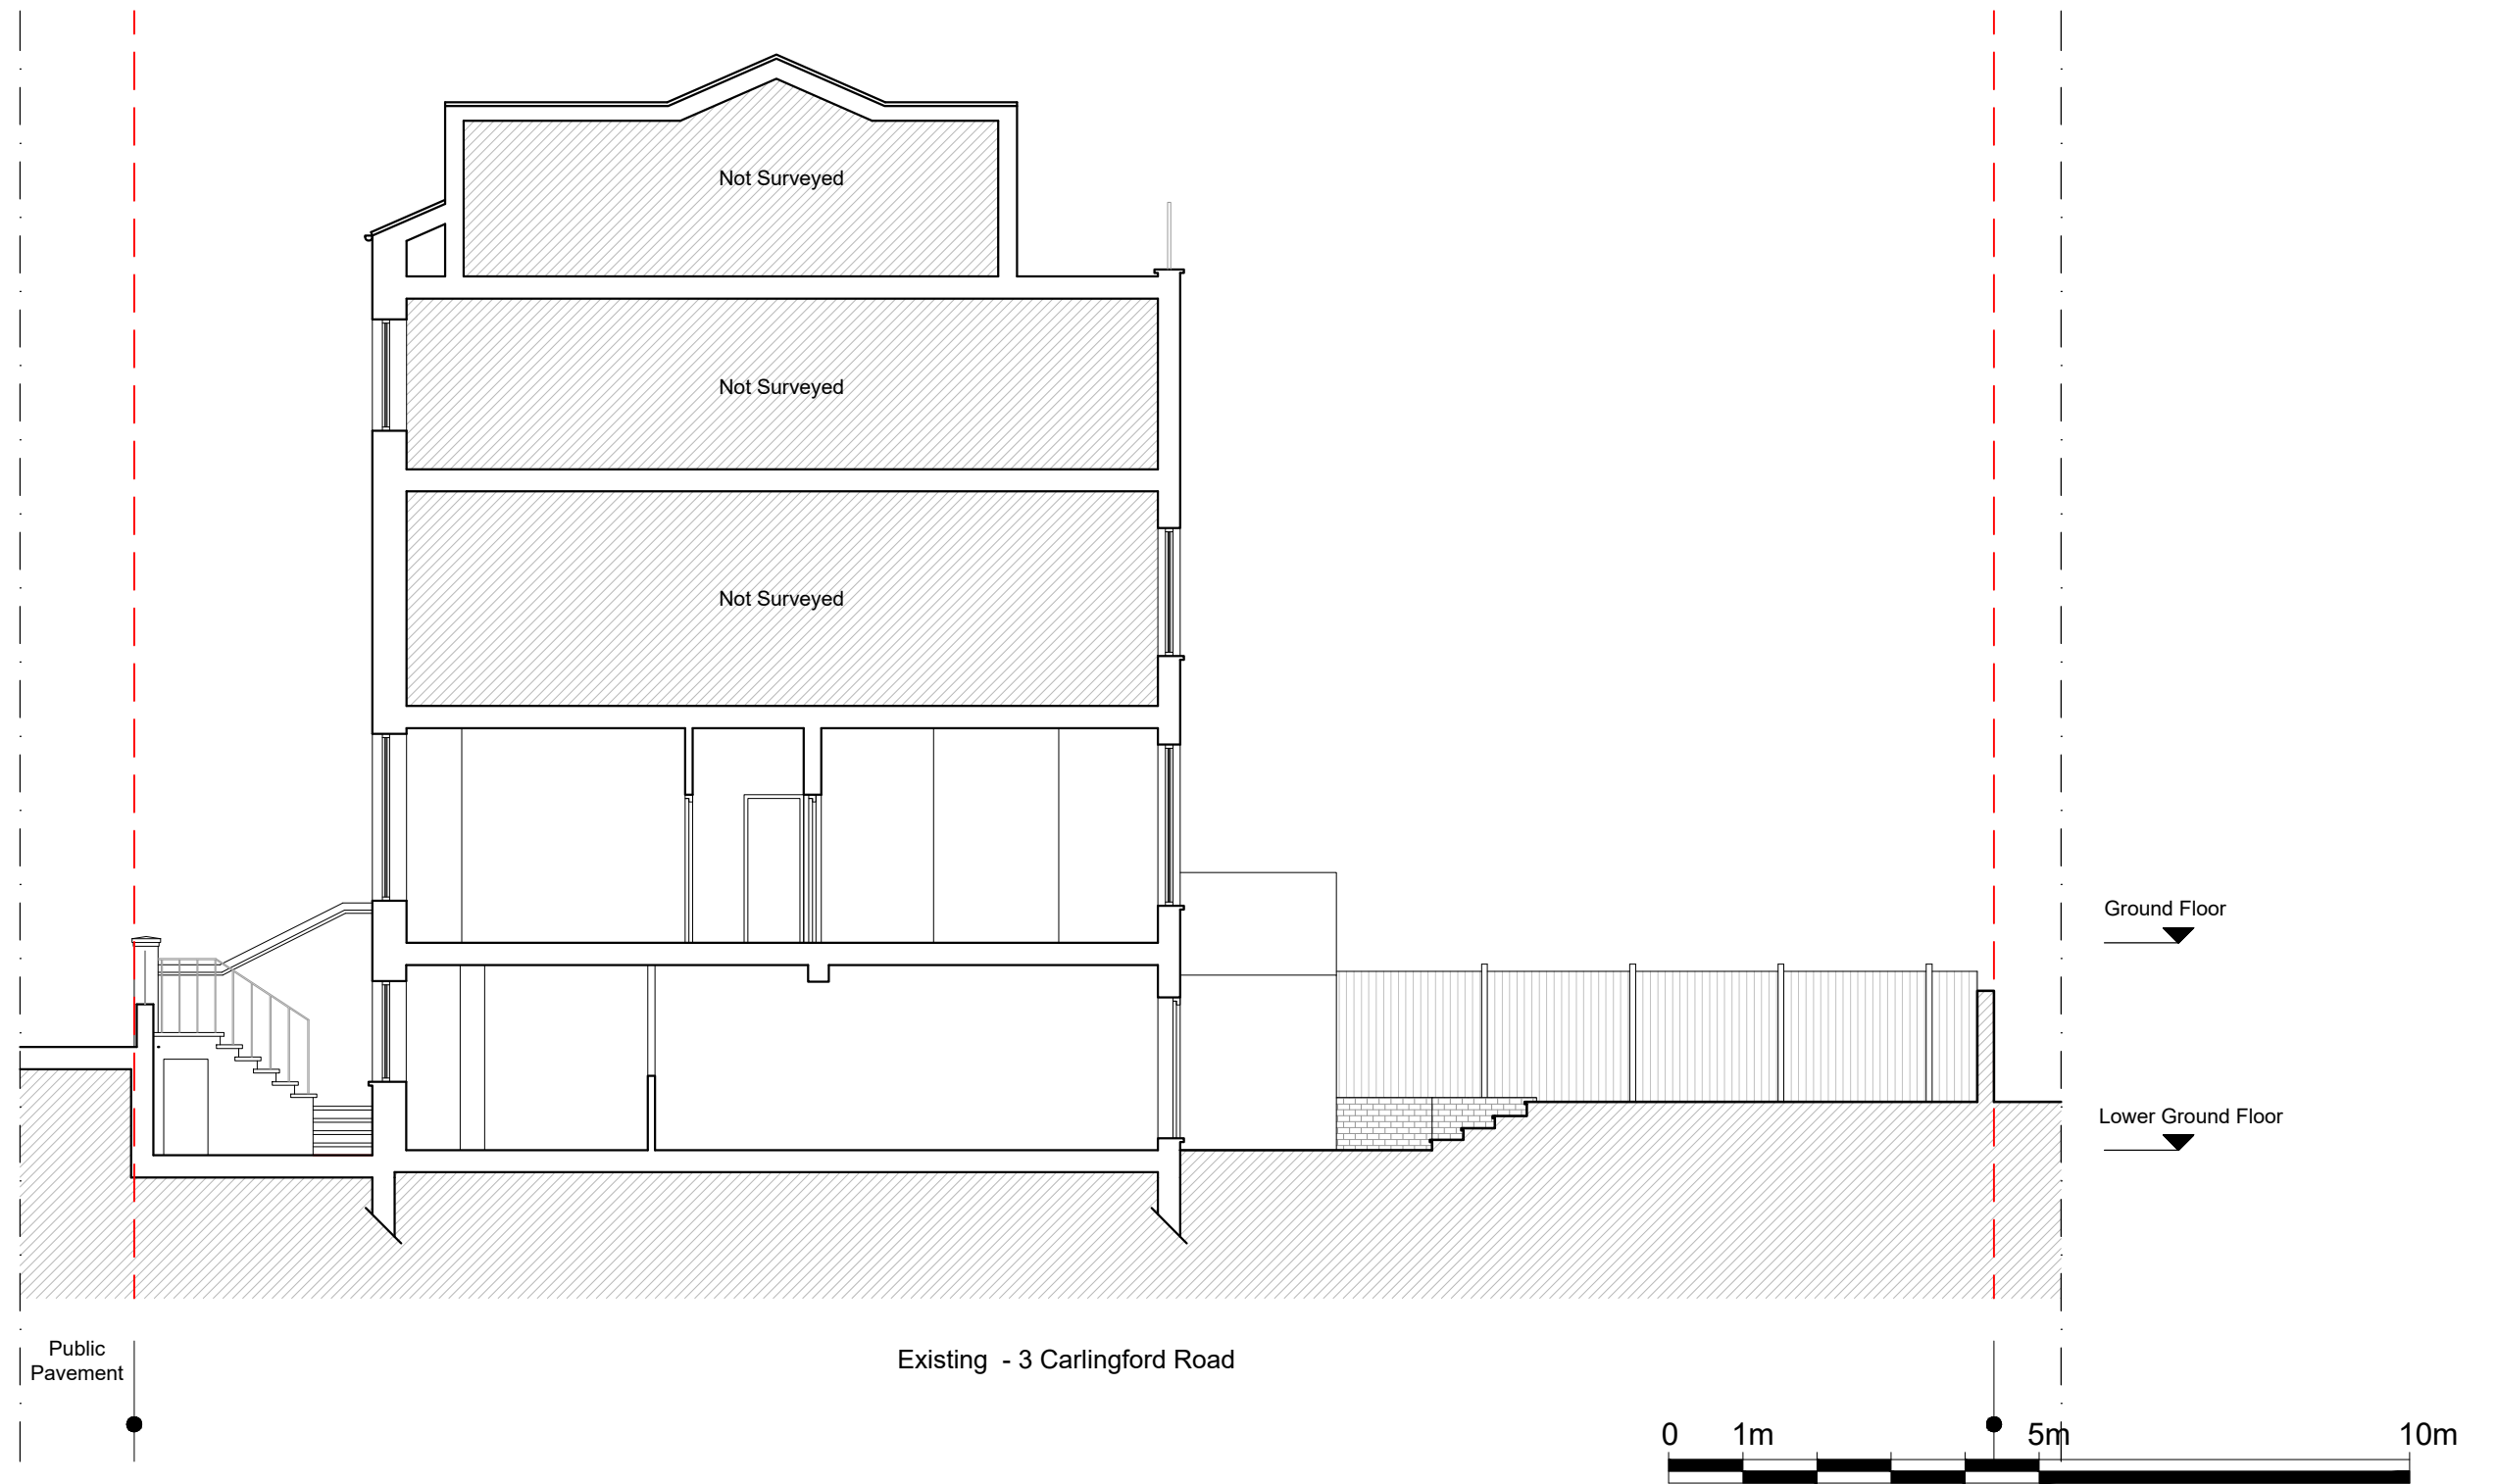

**Dimensions** Written dimensions to be taken in preference to scaled dimensions. The Contractor is responsible for checking all dimensions before work starts.

**Local Authority** All work is to be carried out to the requirements, and to the satisfaction of the Local Authority. These drawings are for planning purposes only.

**Discrepancies** Any discrepancies to be brought to the attention of Drawing And Planning Ltd. Immediately.

REVISIONS					
REV	DATE	DESCRIPTION	BY	CH	
A	11/18	Amendment to position of tree.			

<b>PROJECT TITLE</b> 3 Carlingford Road	
<b>DATE</b> Nov 2018	<b>REVISION</b> A

<b>DRAWING TITLE</b> Existing - Section AA'	
<b>CLIENT</b> Aaron Kazab	
<b>DRAWING No.</b> CARRO-S001	<b>SCALE @ A3</b> 1:100

