

**Dimensions** Written dimensions to be taken in preference to scaled dimensions. The Contractor is responsible for checking all dimensions before work starts.

**Local Authority** All work is to be carried out to the requirements, and to the satisfaction of the Local Authority. These drawings are for planning purposes only.

**Discrepancies** Any discrepancies to be brought to the attention of Drawing And Planning Ltd. Immediately.


REVISIONS				
REV	DATE	DESCRIPTION	BY	CH
A	11/18	Amendment to position of tree.		

PROJECT TITLE	
3 Carlingford Road	
DATE	REVISION
Nov 2018	A

DRAWING TITLE	
Proposed - Roof Plan	
CLIENT	
Aaron Kazab	
DRAWING No.	SCALE @ A3
CARRO-P103	1:100



**DRAWINGANDPLANNING**  
www.drawingandplanning.com  
0208 202 3665

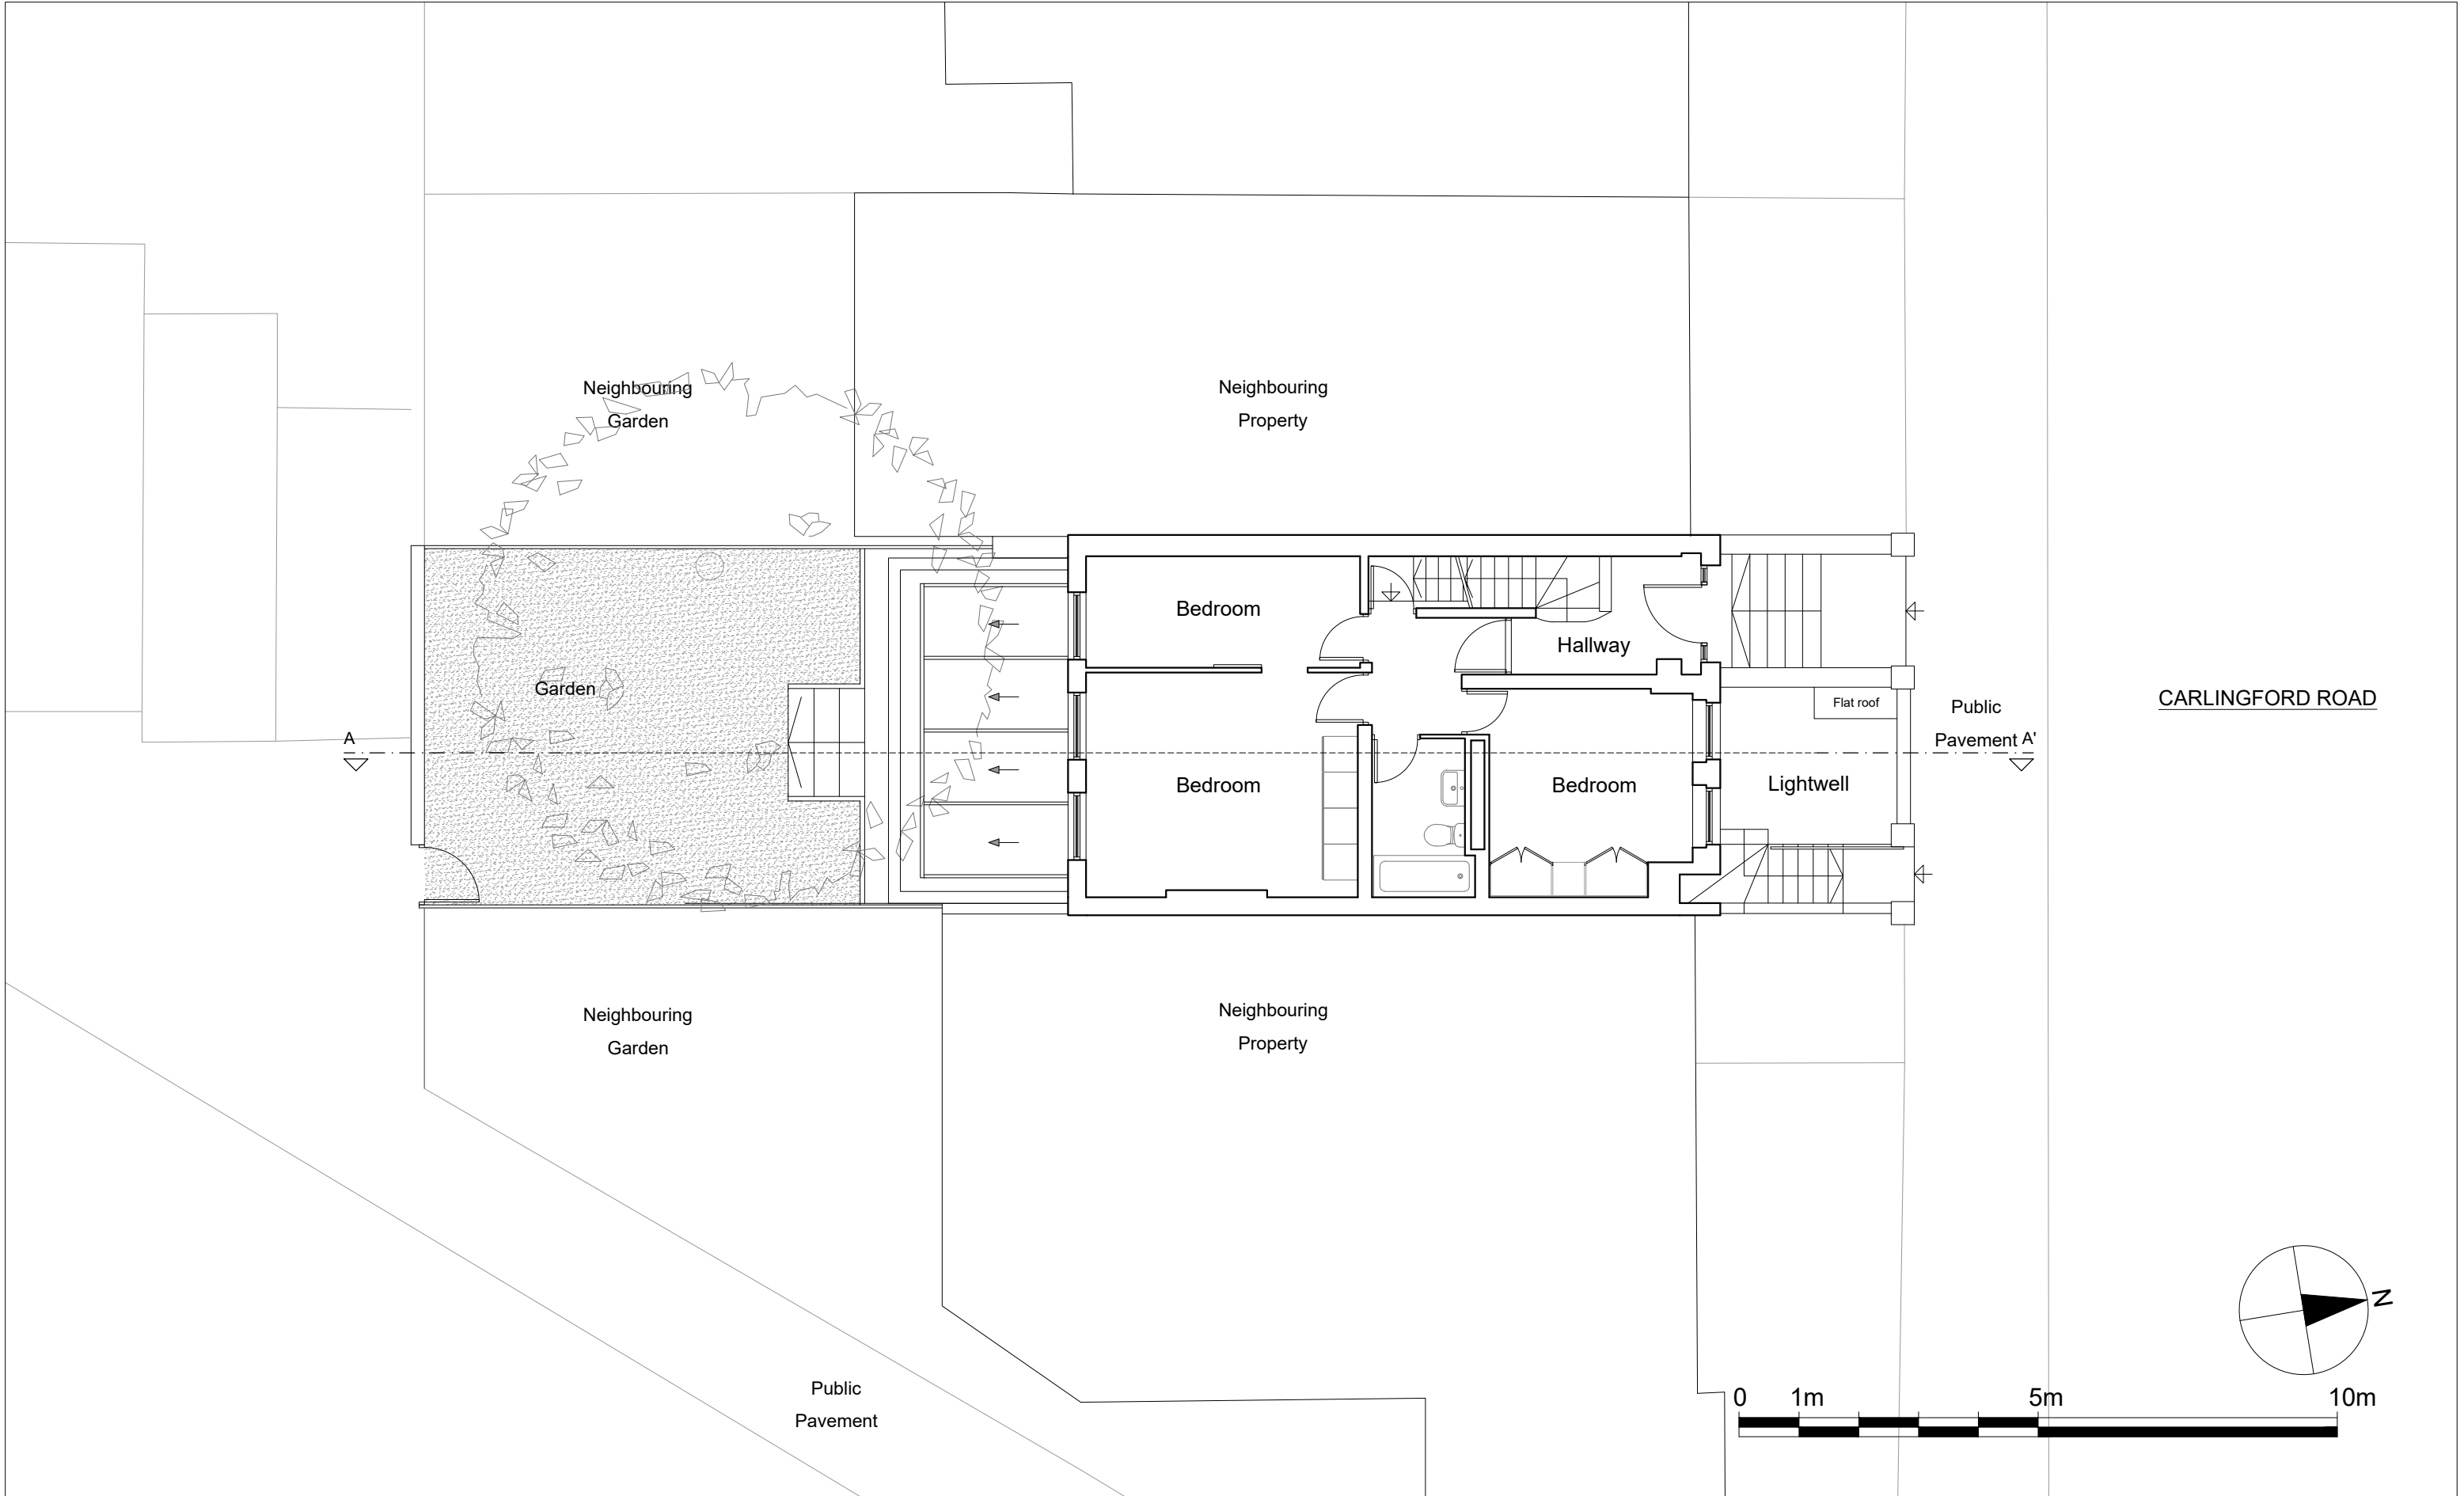

**Dimensions** Written dimensions to be taken in preference to scaled dimensions. The Contractor is responsible for checking all dimensions before work starts.

**Local Authority** All work is to be carried out to the requirements, and to the satisfaction of the Local Authority. These drawings are for planning purposes only.

**Discrepancies** Any discrepancies to be brought to the attention of Drawing And Planning Ltd. Immediately.


REVISIONS					
REV	DATE	DESCRIPTION	BY	CH	
A	11/18	Amendment to position of tree.			

PROJECT TITLE	
3 Carlingford Road	
DATE	REVISION
Nov 2018	A

DRAWING TITLE	
Proposed - Ground Floor	
CLIENT	
Aaron Kazab	
DRAWING No.	SCALE @ A3
CARRO-P102	1:100



**DRAWINGANDPLANNING**  
www.drawingandplanning.com  
0208 202 3665

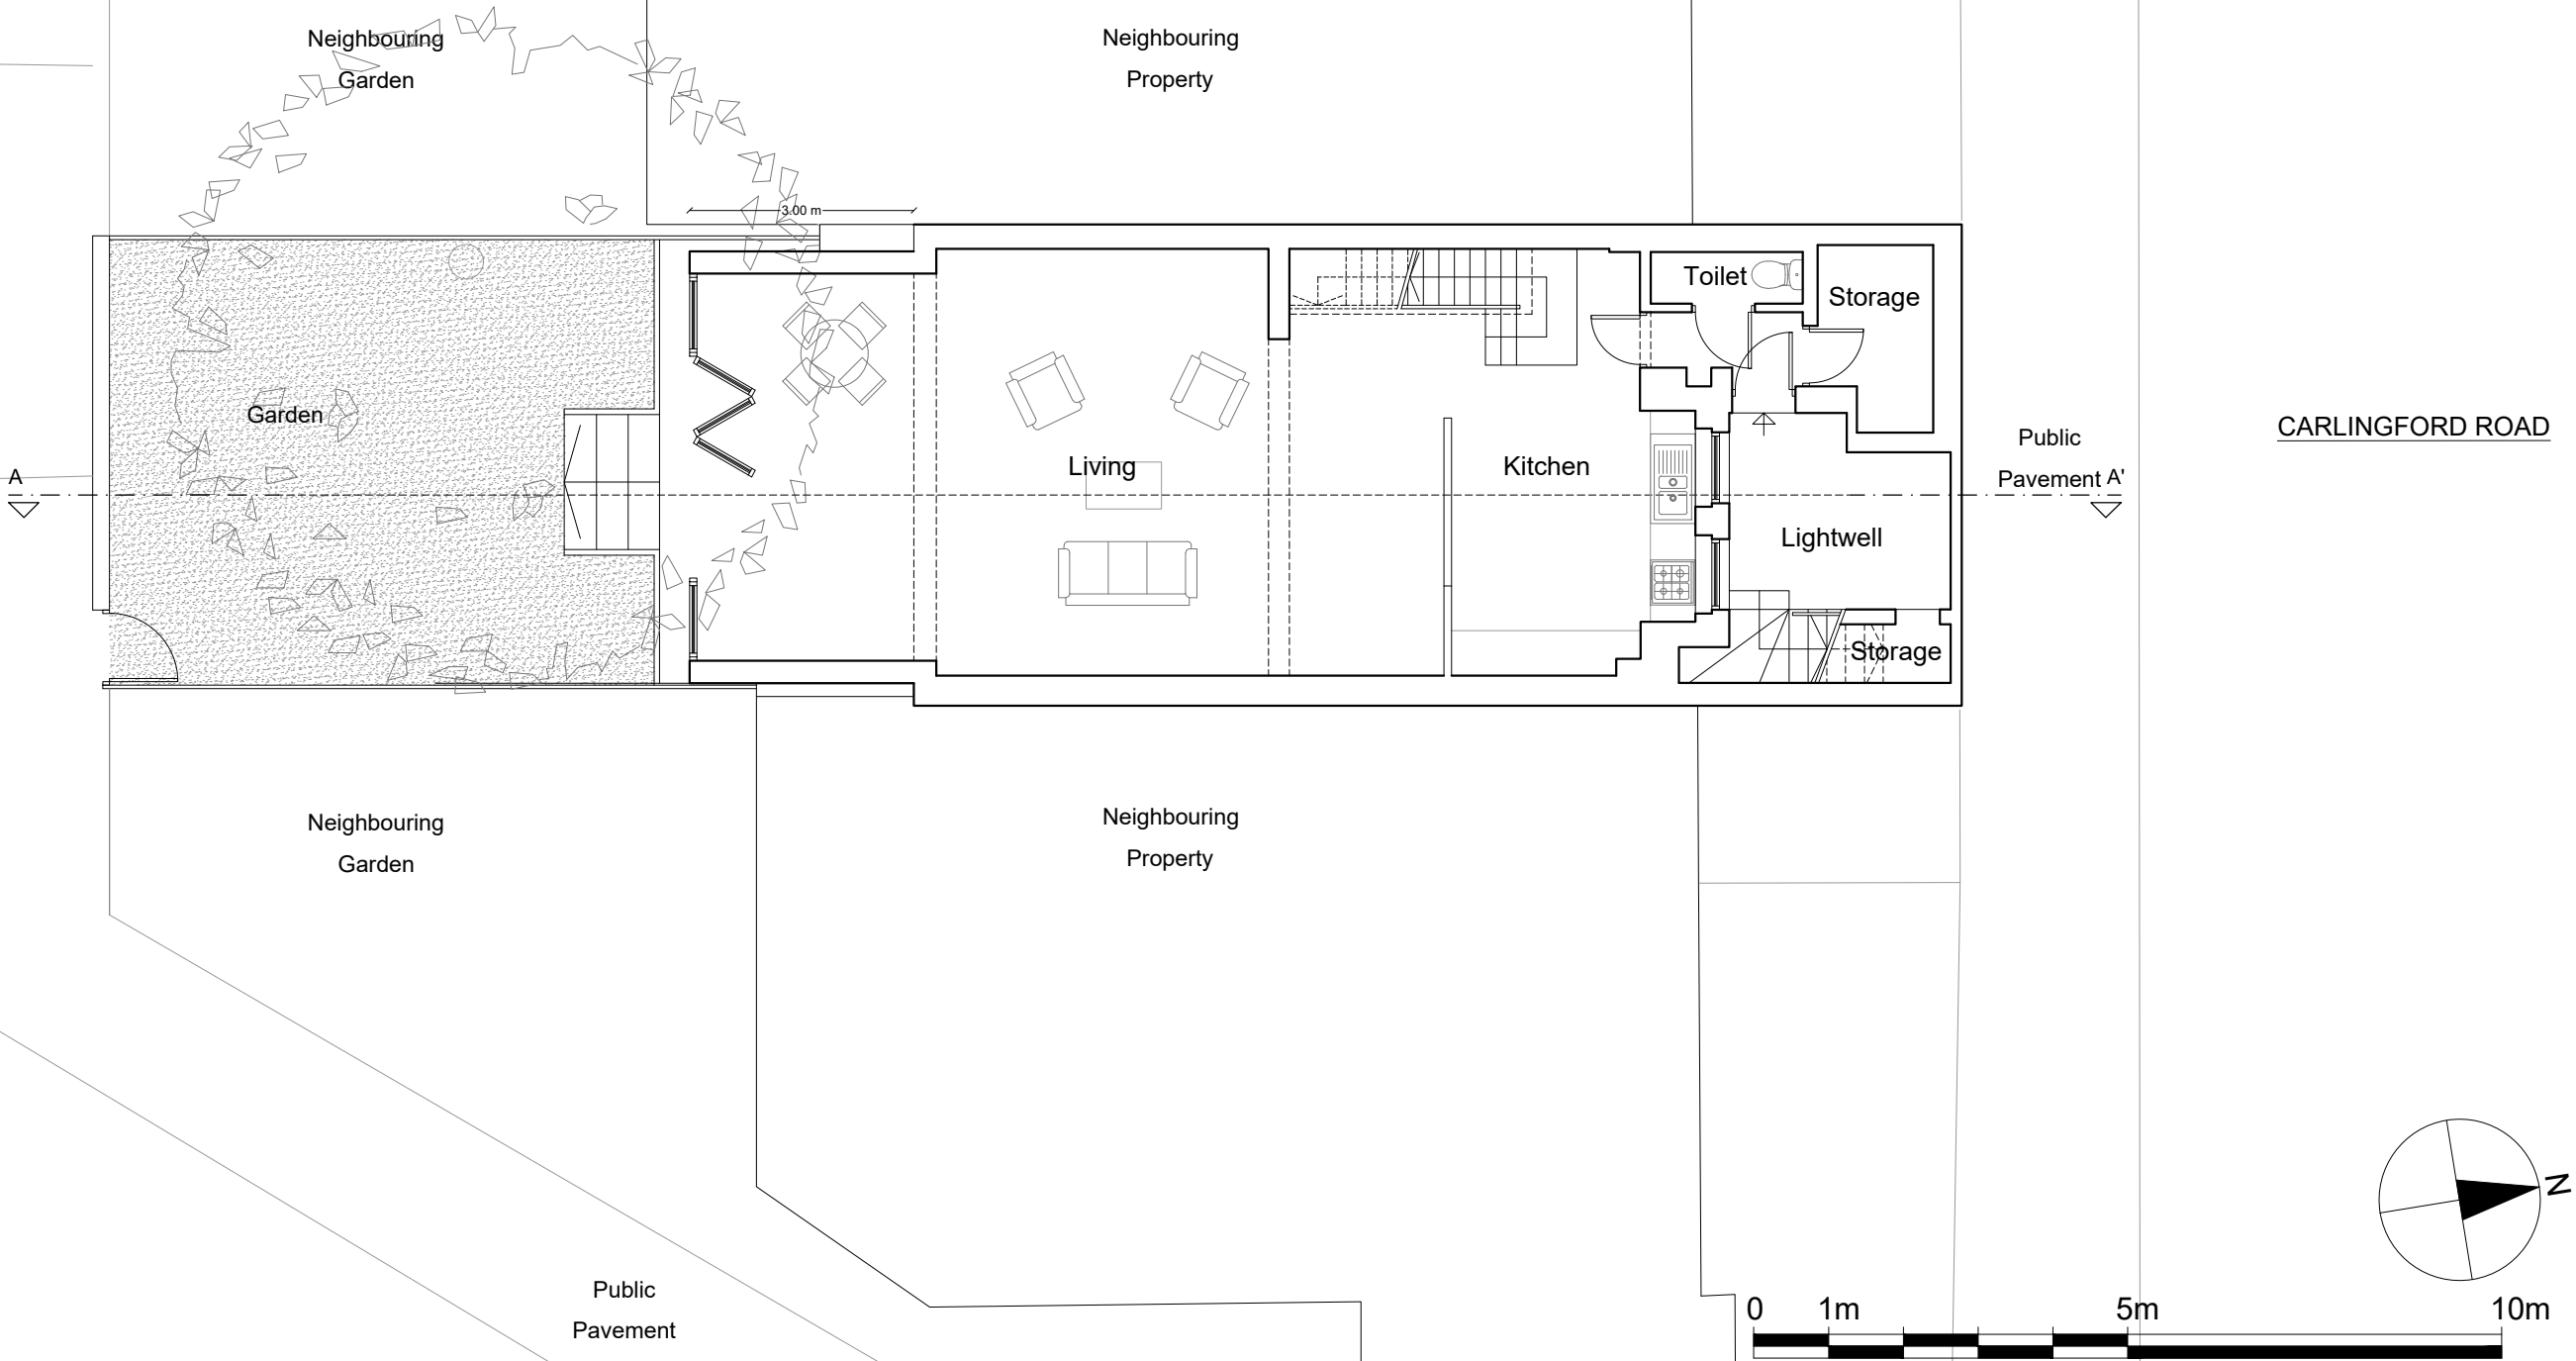

**Dimensions** Written dimensions to be taken in preference to scaled dimensions. The Contractor is responsible for checking all dimensions before work starts.

**Local Authority** All work is to be carried out to the requirements, and to the satisfaction of the Local Authority. These drawings are for planning purposes only.


**Discrepancies** Any discrepancies to be brought to the attention of Drawing And Planning Ltd. Immediately.

REVISIONS				
REV	DATE	DESCRIPTION	BY	CH
A	11/18	Amendment to position of tree.		

PROJECT TITLE	
3 Carlingford Road	
DATE	REVISION
Nov 2018	A

DRAWING TITLE	
Proposed - Lower Ground Floor	
CLIENT	
Aaron Kazab	
DRAWING No.	SCALE @ A3
CARRO-P101	1:100



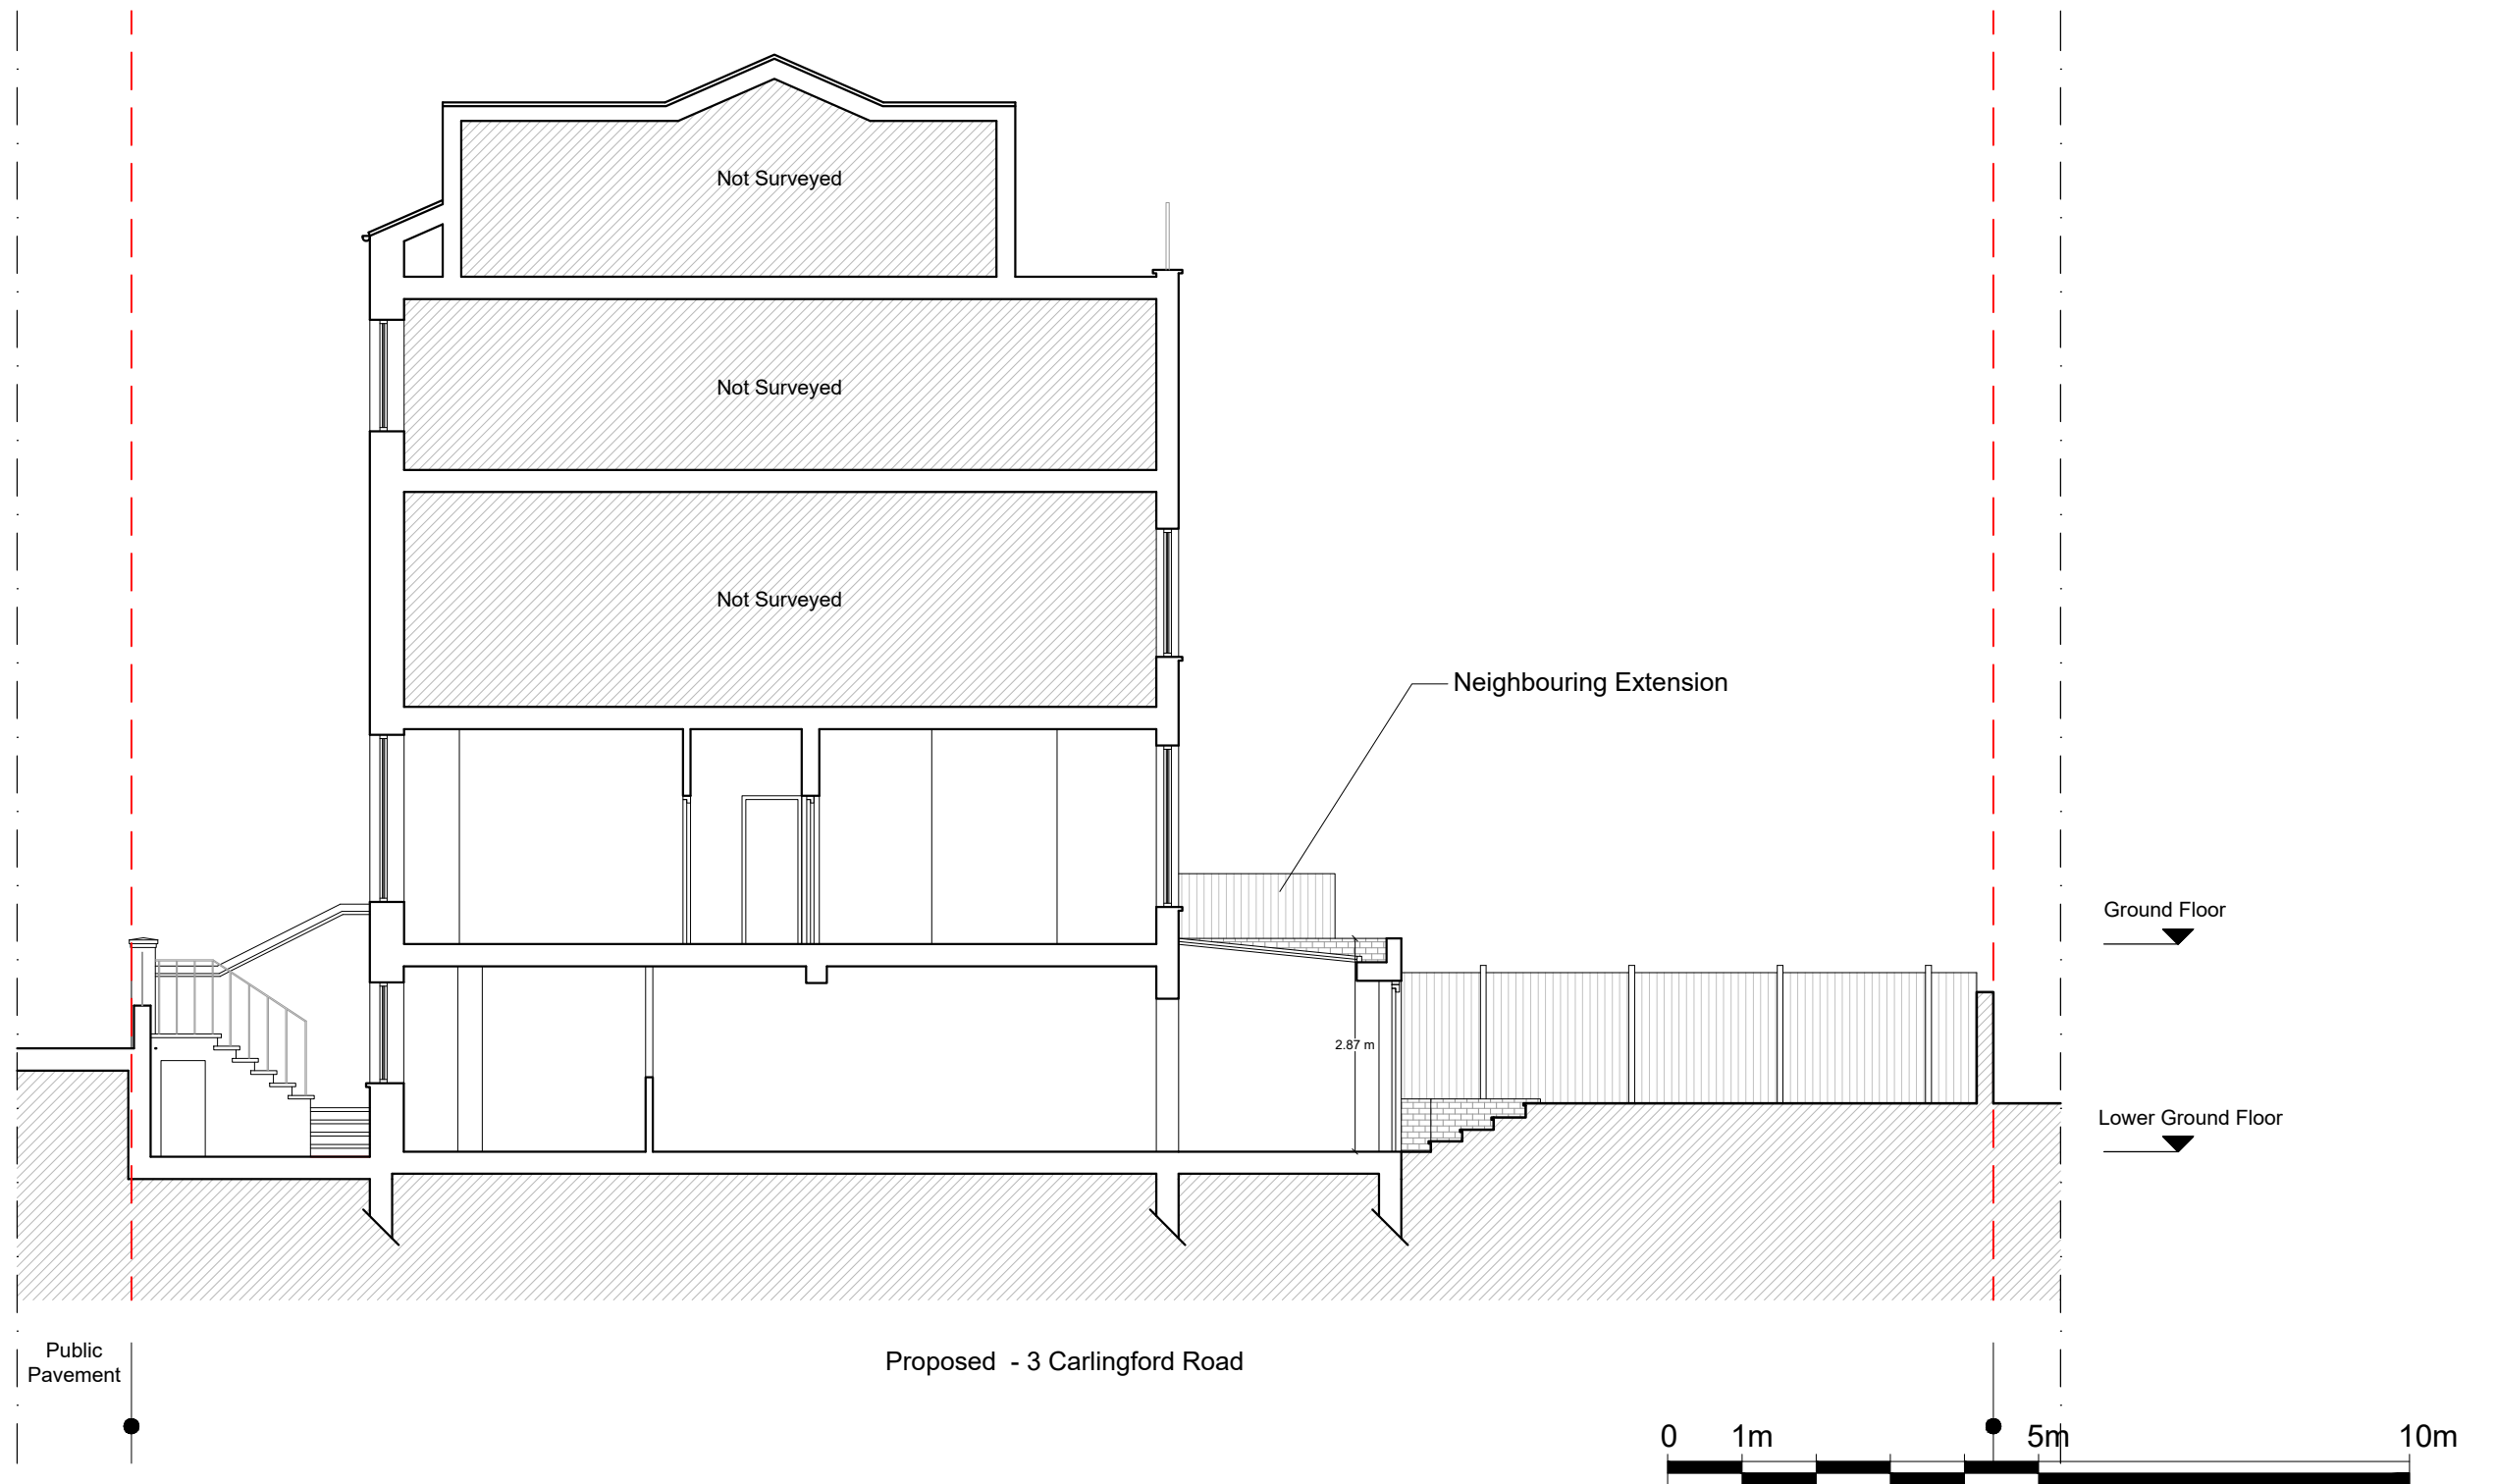

**Dimensions** Written dimensions to be taken in preference to scaled dimensions. The Contractor is responsible for checking all dimensions before work starts.

**Local Authority** All work is to be carried out to the requirements, and to the satisfaction of the Local Authority. These drawings are for planning purposes only.



**Discrepancies** Any discrepancies to be brought to the attention of Drawing And Planning Ltd. Immediately.

REVISIONS				
REV	DATE	DESCRIPTION	BY	CH
A	11/18	Amendment to position of tree.		

PROJECT TITLE	
3 Carlingford Road	
DATE	REVISION
Nov 2018	A

DRAWING TITLE	
Proposed - Section AA'	
CLIENT	
Aaron Kazab	
DRAWING No.	SCALE @ A3
CARRO-S101	1:100



 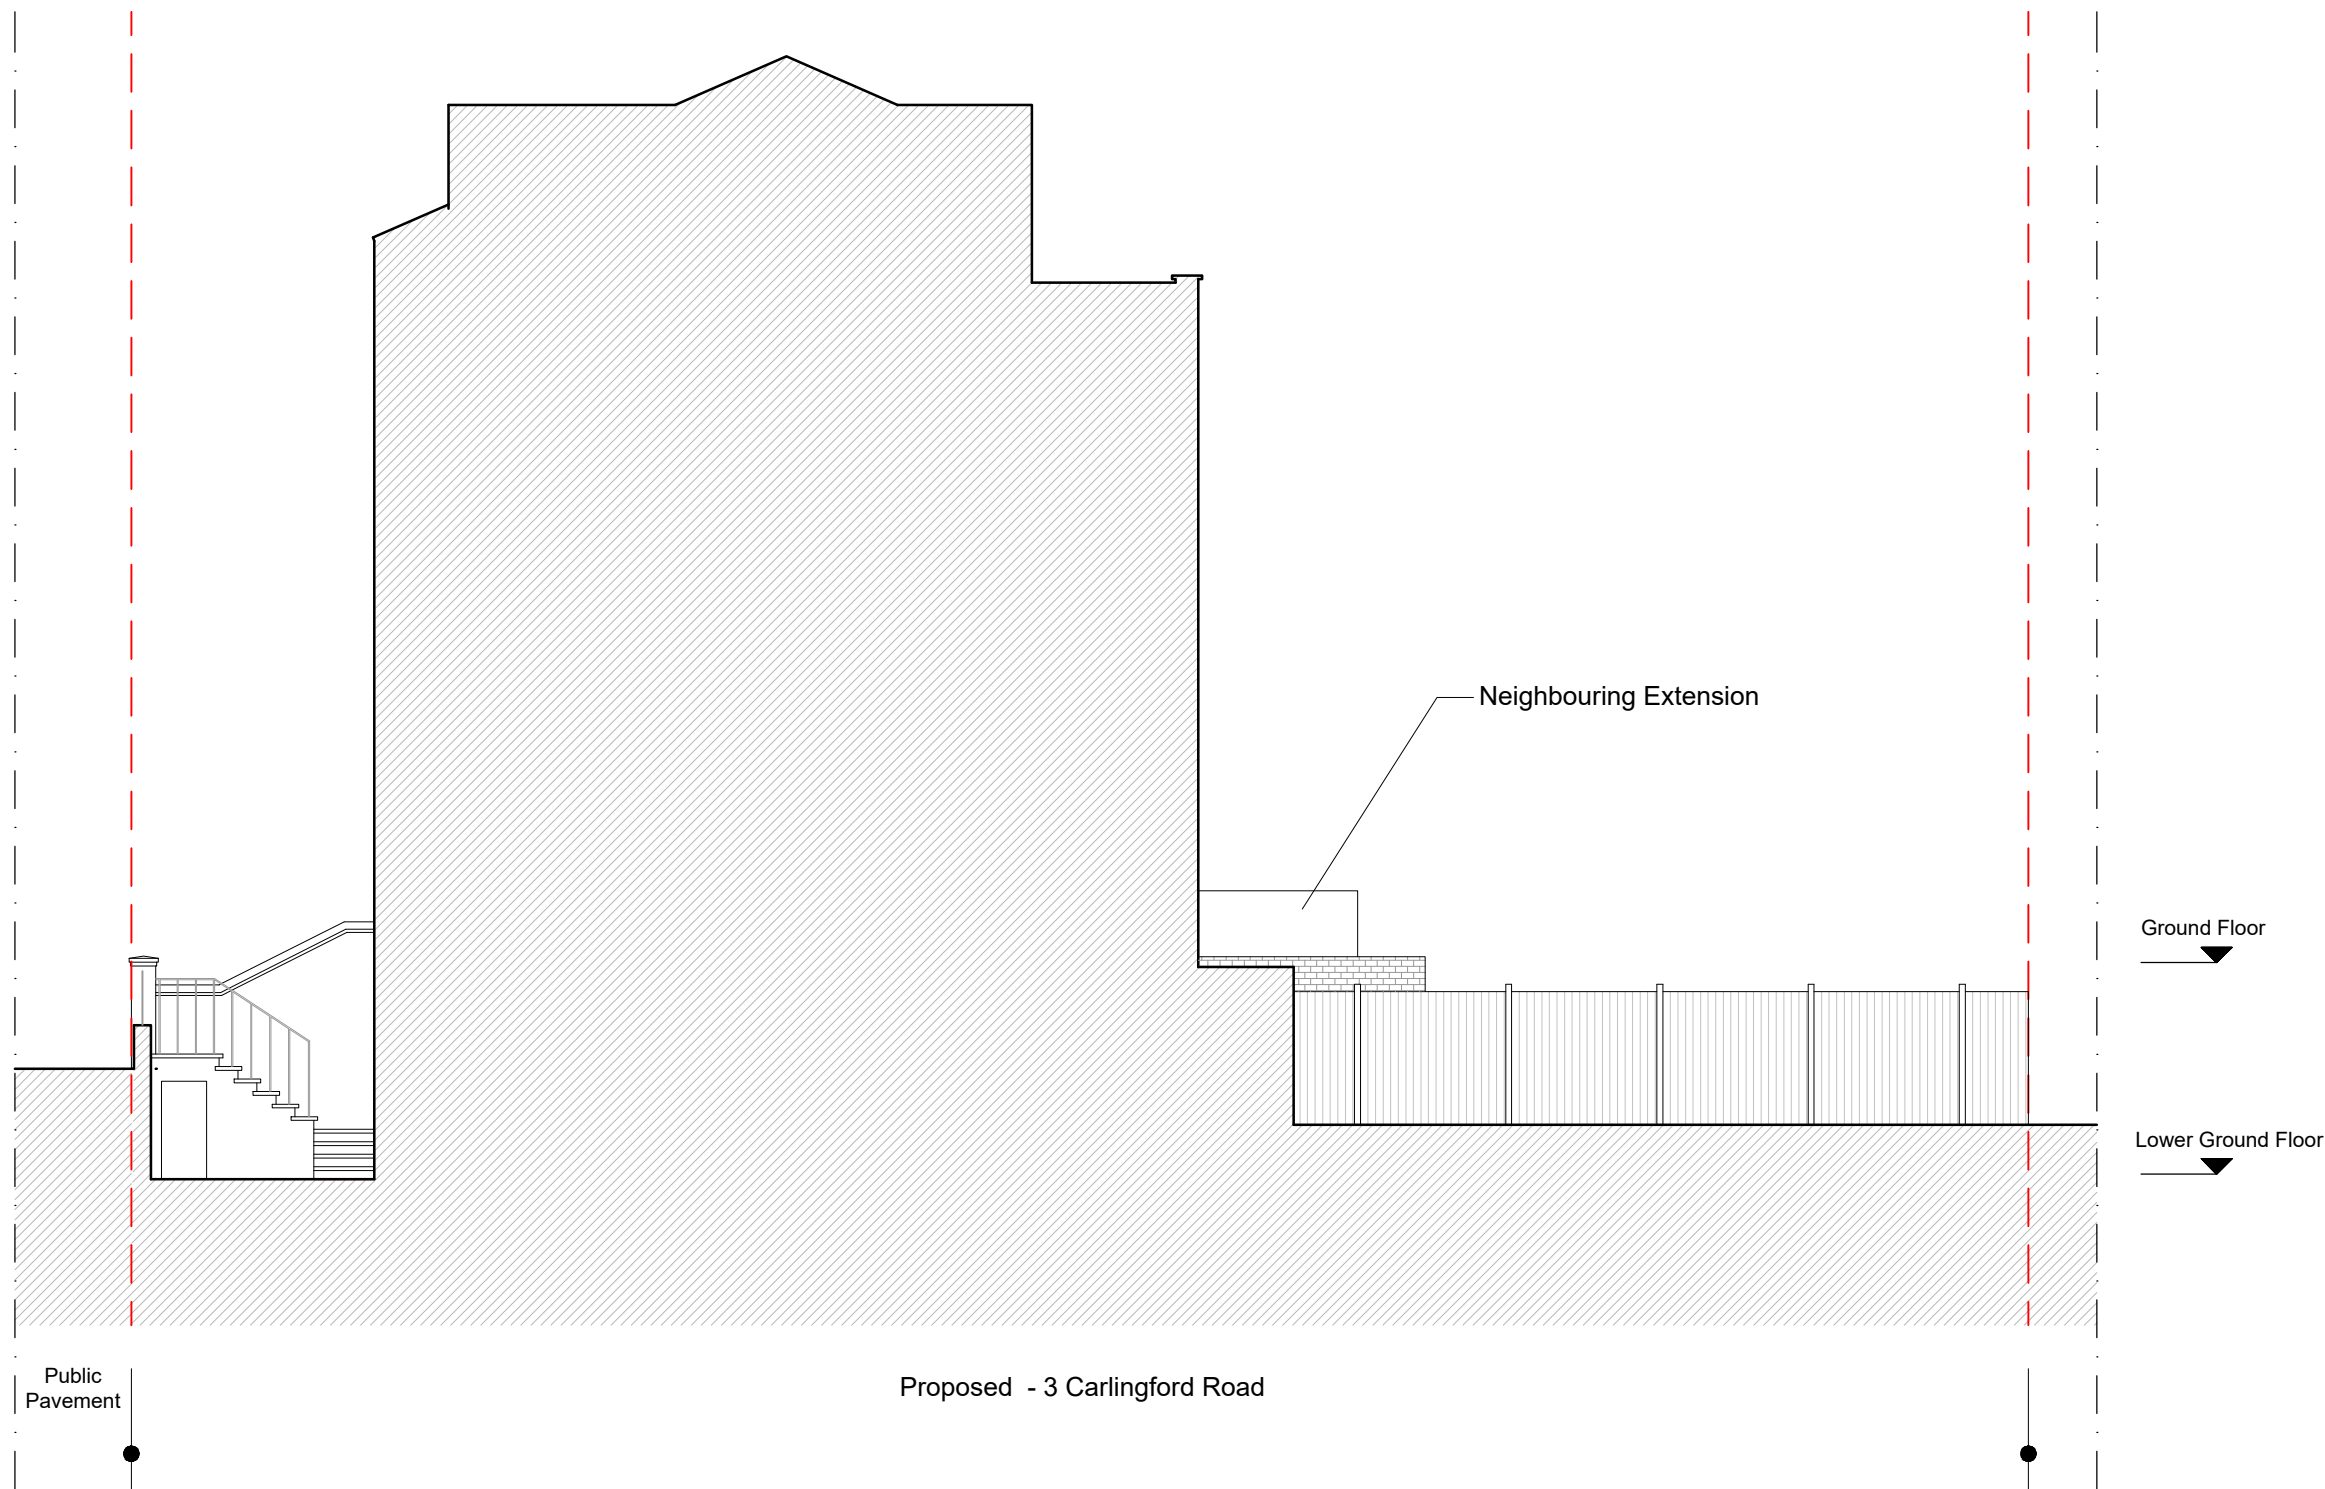

**Dimensions** Written dimensions to be taken in preference to scaled dimensions. The Contractor is responsible for checking all dimensions before work starts.

**Local Authority** All work is to be carried out to the requirements, and to the satisfaction of the Local Authority. These drawings are for planning purposes only.

**Discrepancies** Any discrepancies to be brought to the attention of Drawing And Planning Ltd. Immediately.

REVISIONS				
REV	DATE	DESCRIPTION	BY	CH
A	11/18	Amendment to position of tree.		

PROJECT TITLE	
3 Carlingford Road	
DATE	REVISION
Nov 2018	A

DRAWING TITLE	
Proposed - Side Elevation	
CLIENT	
Aaron Kazab	
DRAWING No.	SCALE @ A3
CARRO-E102	1:100

