


GROUND FLOOR PLAN

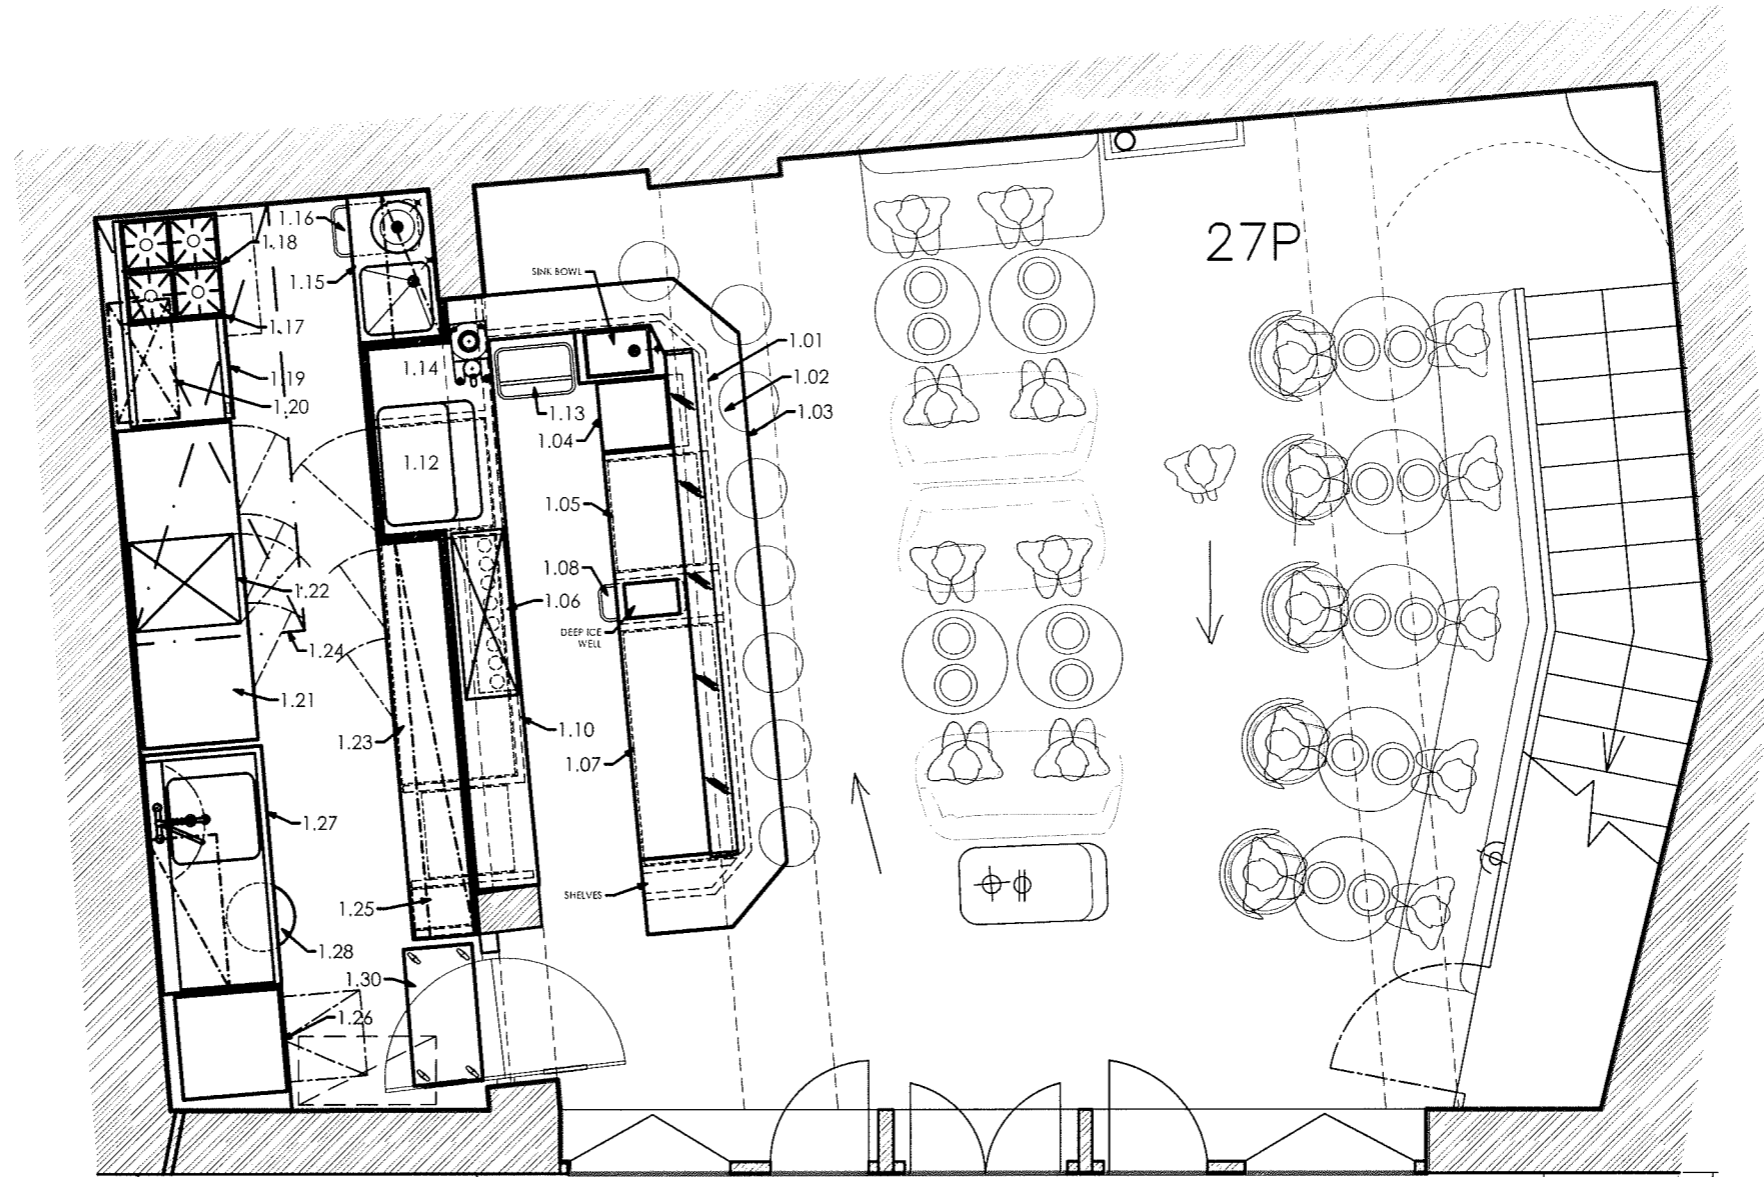

No	Qty	Description
1.01	1	BAR FRAME WITH STAINLESS STEEL TOP FITTED WITH INSET SINK BOWL C/W MONO BLOCK LEVER TAP
1.02	1	DECORATIVE FRONT AND END PANELS TO INTERIOR DESIGNER DETAIL
1.03	1	DECORATIVE BAR SHELF TO INTERIOR DESIGNER DETAIL WITH INSET CLEAR GLASS OVER WINE BOTTLES
1.04	1	BOTTLE CHILLER
1.05	1	WINE BOTTLE SHELVES
1.06	1	ENOMATIC ENCLINE 4+1 TC - WINE DISPENSER
1.07	1	GAMKO MG131SSD - BOTTLE COOLER
1.08	1	BOTTLE BIN
1.09		OMITTED
1.10	1	STAINLESS STEEL BACK COUNTER C/W OPEN UNDER PASS THROUGH BASKET SHELVES C/W 30mm THICK STAINLESS STEEL BACK FRAME FROM WORKTOP TO CEILING
1.11		OMITTED
1.12	1	2 GROUP ESPRESSO COFFEE MACHINE
1.13	1	COFFEE GROUNDS BIN C/W KNOCKING BAR
1.14	1	COFFEE GRINDER
1.15	1	STAINLESS STEEL WORK TOP C/W SINK BOWL AND RECESSED WASH HAND BASIN C/W MONO BLOCK LEVER TAPS. WATER FILTER AND WATER PUMP FOR COFFEE MACHINE HOUSED UNDER AND WALL CLIPBOARD OVER
1.16	1	RUBBISH BIN
1.17	1	WILLIAMS UBOS - LOW HEIGHT REFRIGERATOR WITH 2 DRAWERS
1.18	1	LINCAT OPUS O6703N - BOILING RINGS UNIT
1.19	1	LINCAT OPUS O67201N - GRIDDLE PLATE
1.20	1	LINCAT OPUS O67302N - SALAMANDER GRILL
1.21	1	FOSTER EP13H - COUNTER REFRIGERATION
1.22	1	CONVOTHERM OES6.06 - MINI COMBINATION OVEN
1.23	1	FOSTER EP12H - UNDER COUNTER REFRIGERATION
1.24	1	VENTILATION CANOPY, DUCTWORK, FANS ETC. C/W ANSUL FIRE SUPPRESSION SYSTEM
1.25	1	WALL SHELVES
1.26	2	WINTERRALTER UC/M - BISTRO UNDERCOUNTER DISH/GLASS WASHER WITH INTEGRAL WATER SOFTNER STACKED
1.27	1	STAINLESS STEEL WORK TOP WITH INSET SINK BOWL C/W PRE-WASH SPRAY / SINK FILLING ARM, BOXED EDGES TO FRONT AND RH END. UPSTAND TO REAR AND LH END, SHELF UNDER WHERE POSSIBLE
1.28	1	RUBBISH BIN
1.29		OMITTED
1.30	1	STAINLESS STEEL MOBILE WORKTOP

Date	Detail	Rev
22/02/2016	Outside seating layout revised.	E
19/10/2013	Seating layout added.	D
01/10/2013	Layout Revised	C
19/09/2013	Layout Revised	B
17/09/2013	Layout Revised	A

Issue Status: INFORMATION

Client: CVS Ltd.

Project: EXPERIMENTAL COCKTAIL CLUB
8-10 Neals Yard, London WC2.

Title: PROPOSED LAYOUT

Area: --

Level: GROUND FLOOR

Scale: 1:20@A1 Date: 01-09-13

Dwg No. 1866-100 Rev E

Prepared by: CB Prepared using AutoCAD 2012

MJB COMMERCIAL KITCHEN PROJECTS
The Stables, Home Farm, Eynsford, Kent. DA4 0AE
Tel: 01322 420067
Fax: 01322 420069
Mob: 07775 645 432
Email: MJB@commercialKitchenProjects.com

COMMUNAL SEATING

NOTE:
OUTSIDE SEATING SIZES:
TABLES 570mm X 570mm
CHAIRS 400mm X 400mm

NOTE: NEAL'S YARD IS A
PEDESTRIAN SPACE WITH
NO ROADS OR KERBS

