


Gate Street

Cafe
86 Kingsway

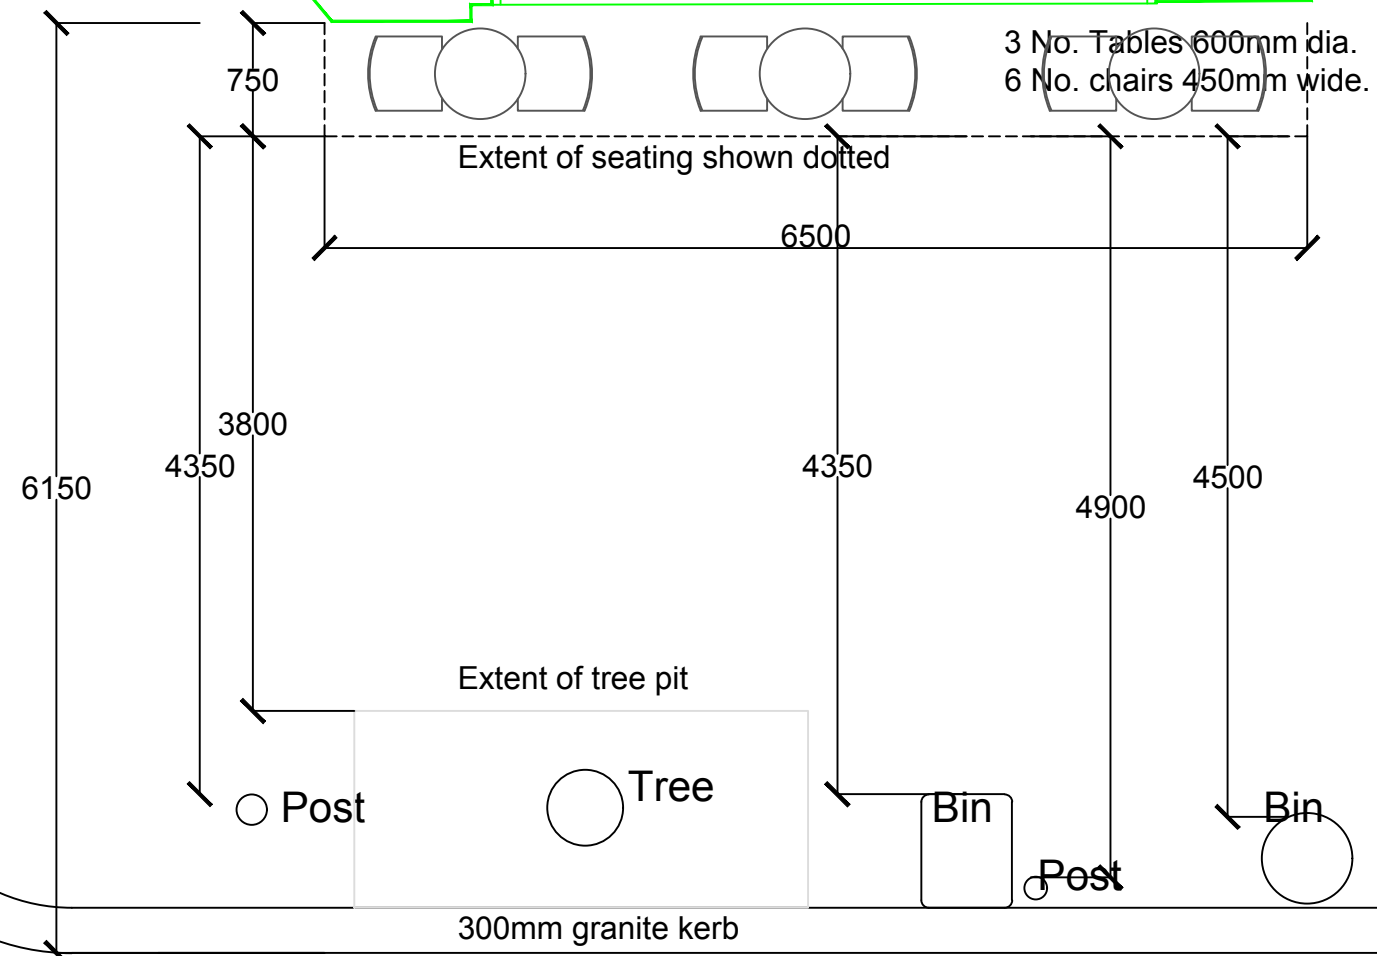

Kingsway

86 Kingsway WC2
Client: Knightwalk Restaurants Ltd
Title: Ground Floor Plan
Scale: 1:50 @ A3
Date: March 2016
Drawing Number: 186-001 rev D

Rev A - Further dimensions added
Rev B - Dims to bins and post added
Menu Board removed
Rev C - Chairs reduced from 12 to 8
Rev D - Chairs reduced to 6 and Tables to 3 (Dec 2017)