
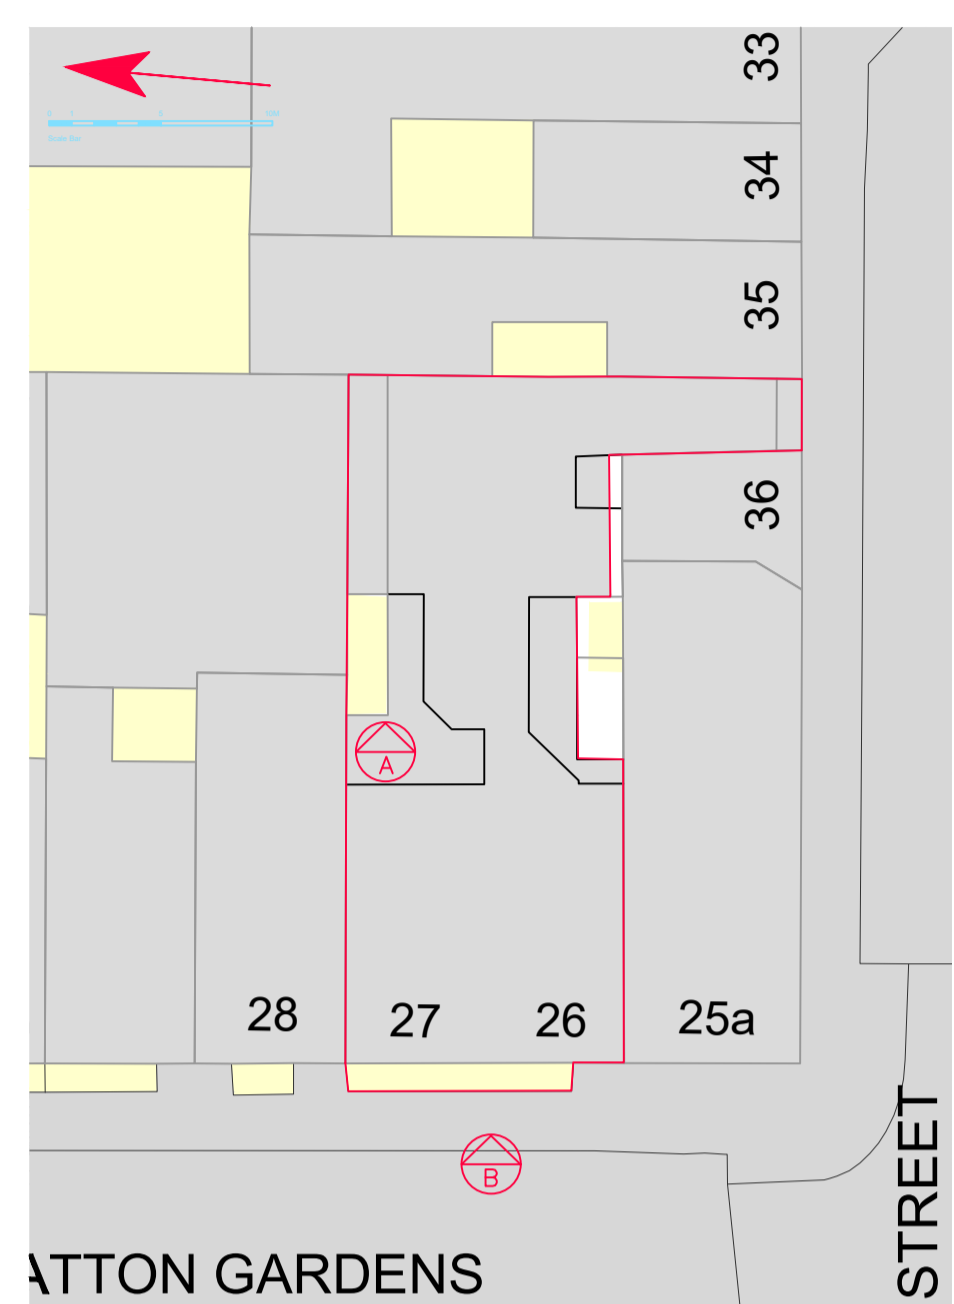


© TSK Group Ltd, 2018. All rights reserved.
 The information contained within this media is and shall at all times remain the property of TSK Group Ltd (TSK). It is provided to you only for those purposes which are specified by TSK on or before the time of disclosure and for no other purposes whatsoever. Unless TSK specifically agrees otherwise in writing, you are EXPRESSLY PROHIBITED from (i) using the information for purposes other than those agreed in advance by TSK, (ii) copying, photocopying or otherwise reproducing this information, (iii) amending, altering or changing the information and (iv) distributing or transmitting it to any other person or entity, in each case whether in whole or in part and in whatever media. The information contained within this media is for guidance only. Whilst TSK uses its reasonable endeavours to provide accurate information it gives no warranty or guarantee of such and hereby expressly excludes all express and implied warranties and all liability in respect thereof. Furthermore, TSK accepts no responsibility for the accuracy of any information provided by third parties.

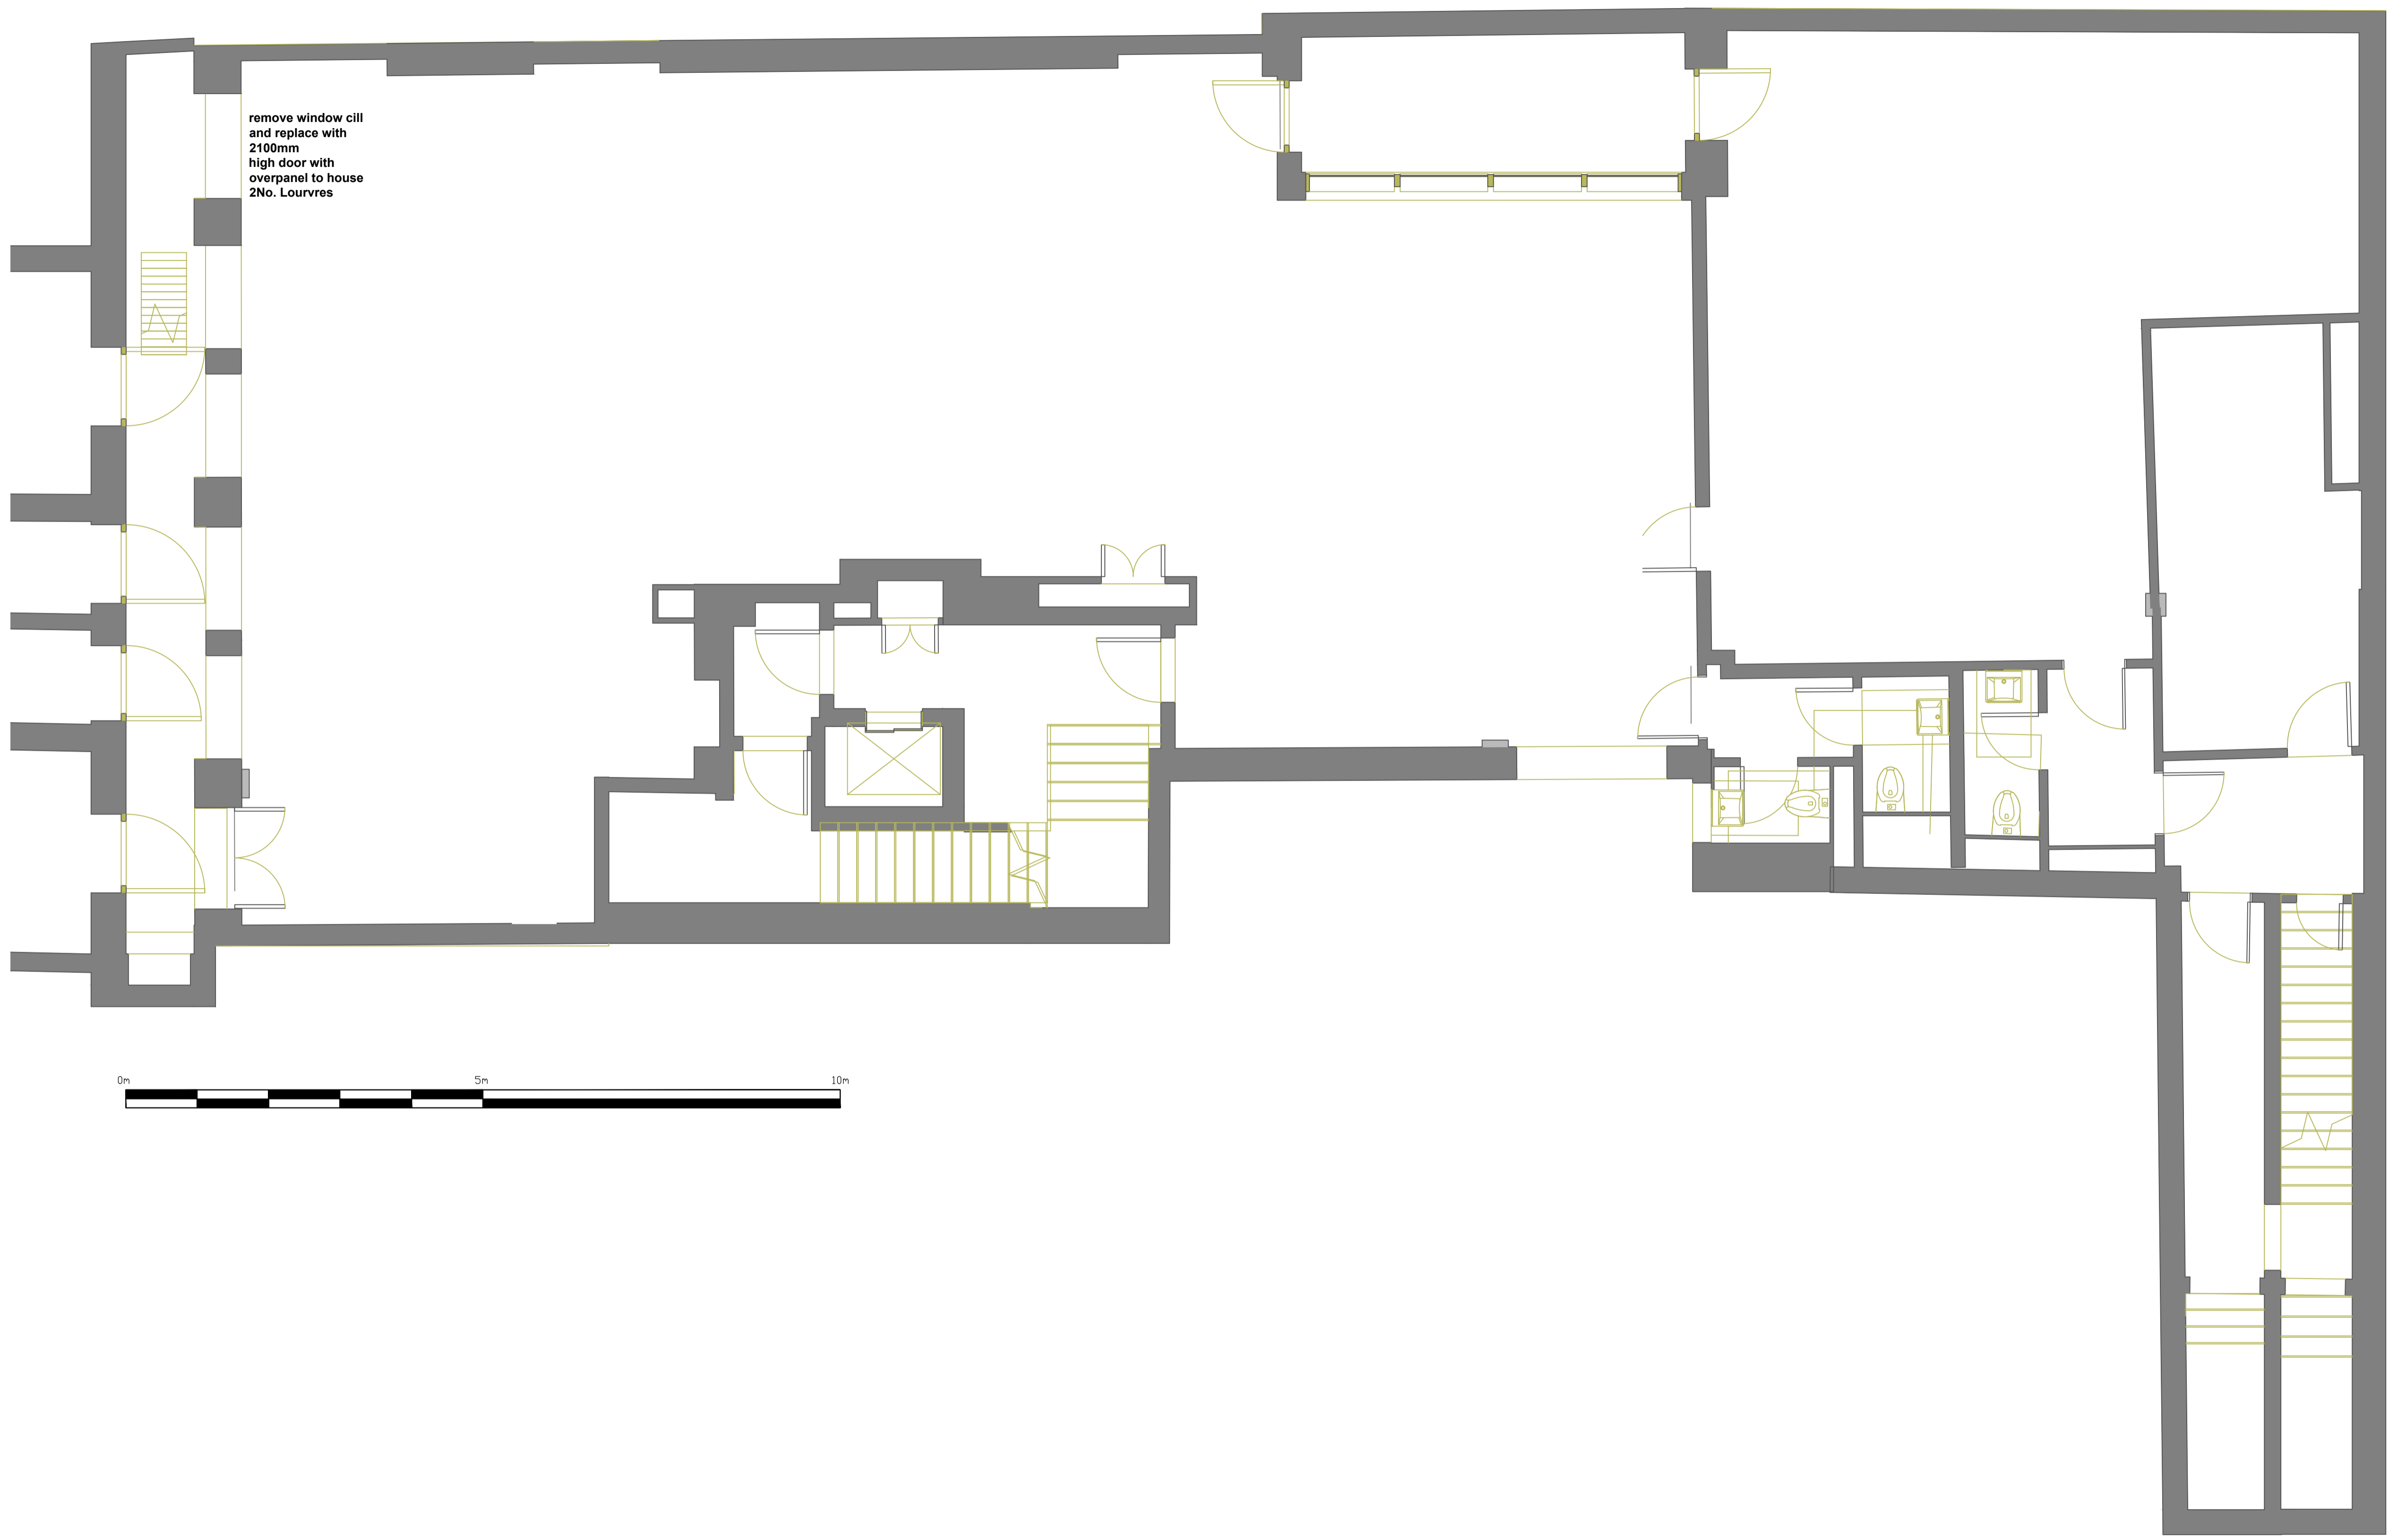

HATTON GARDENS
 Site Plan NTS

Existing Basement Plan

for approval

revision description	checked	drawn	project title
brief			
client	We Work		
location	26 Hatton Garden London		
drawn by	checked by	project director	
W.S.	P.S.C.	P.Harris	
scale	sheet size	original issue date	
1:100	A1		
building surveyed by TSK	by	date	
no dimensions to be scaled from this drawing unless otherwise stated. all dimensions to be checked on site.			
drawing title	Existing Basement		
drawing no.	revision		
54835 - TYP-PL09	-		
TSK			
The TSK Group Ltd E: solutions@tskgroup.co.uk W: www.tskgroup.co.uk			
Manchester M50 2JW T: 44(0)161 872 0298	London EC1N 8TE T: 44(0)20 3761 7461		
critical design control points: <input type="radio"/> check 1 <input type="radio"/> check 2 <input type="radio"/> check 3			