



PROPOSED SECOND FLOOR PLAN
SCALE 1:50


NOTE: FLATS D & E ARE THE CAR-FREE UNITS

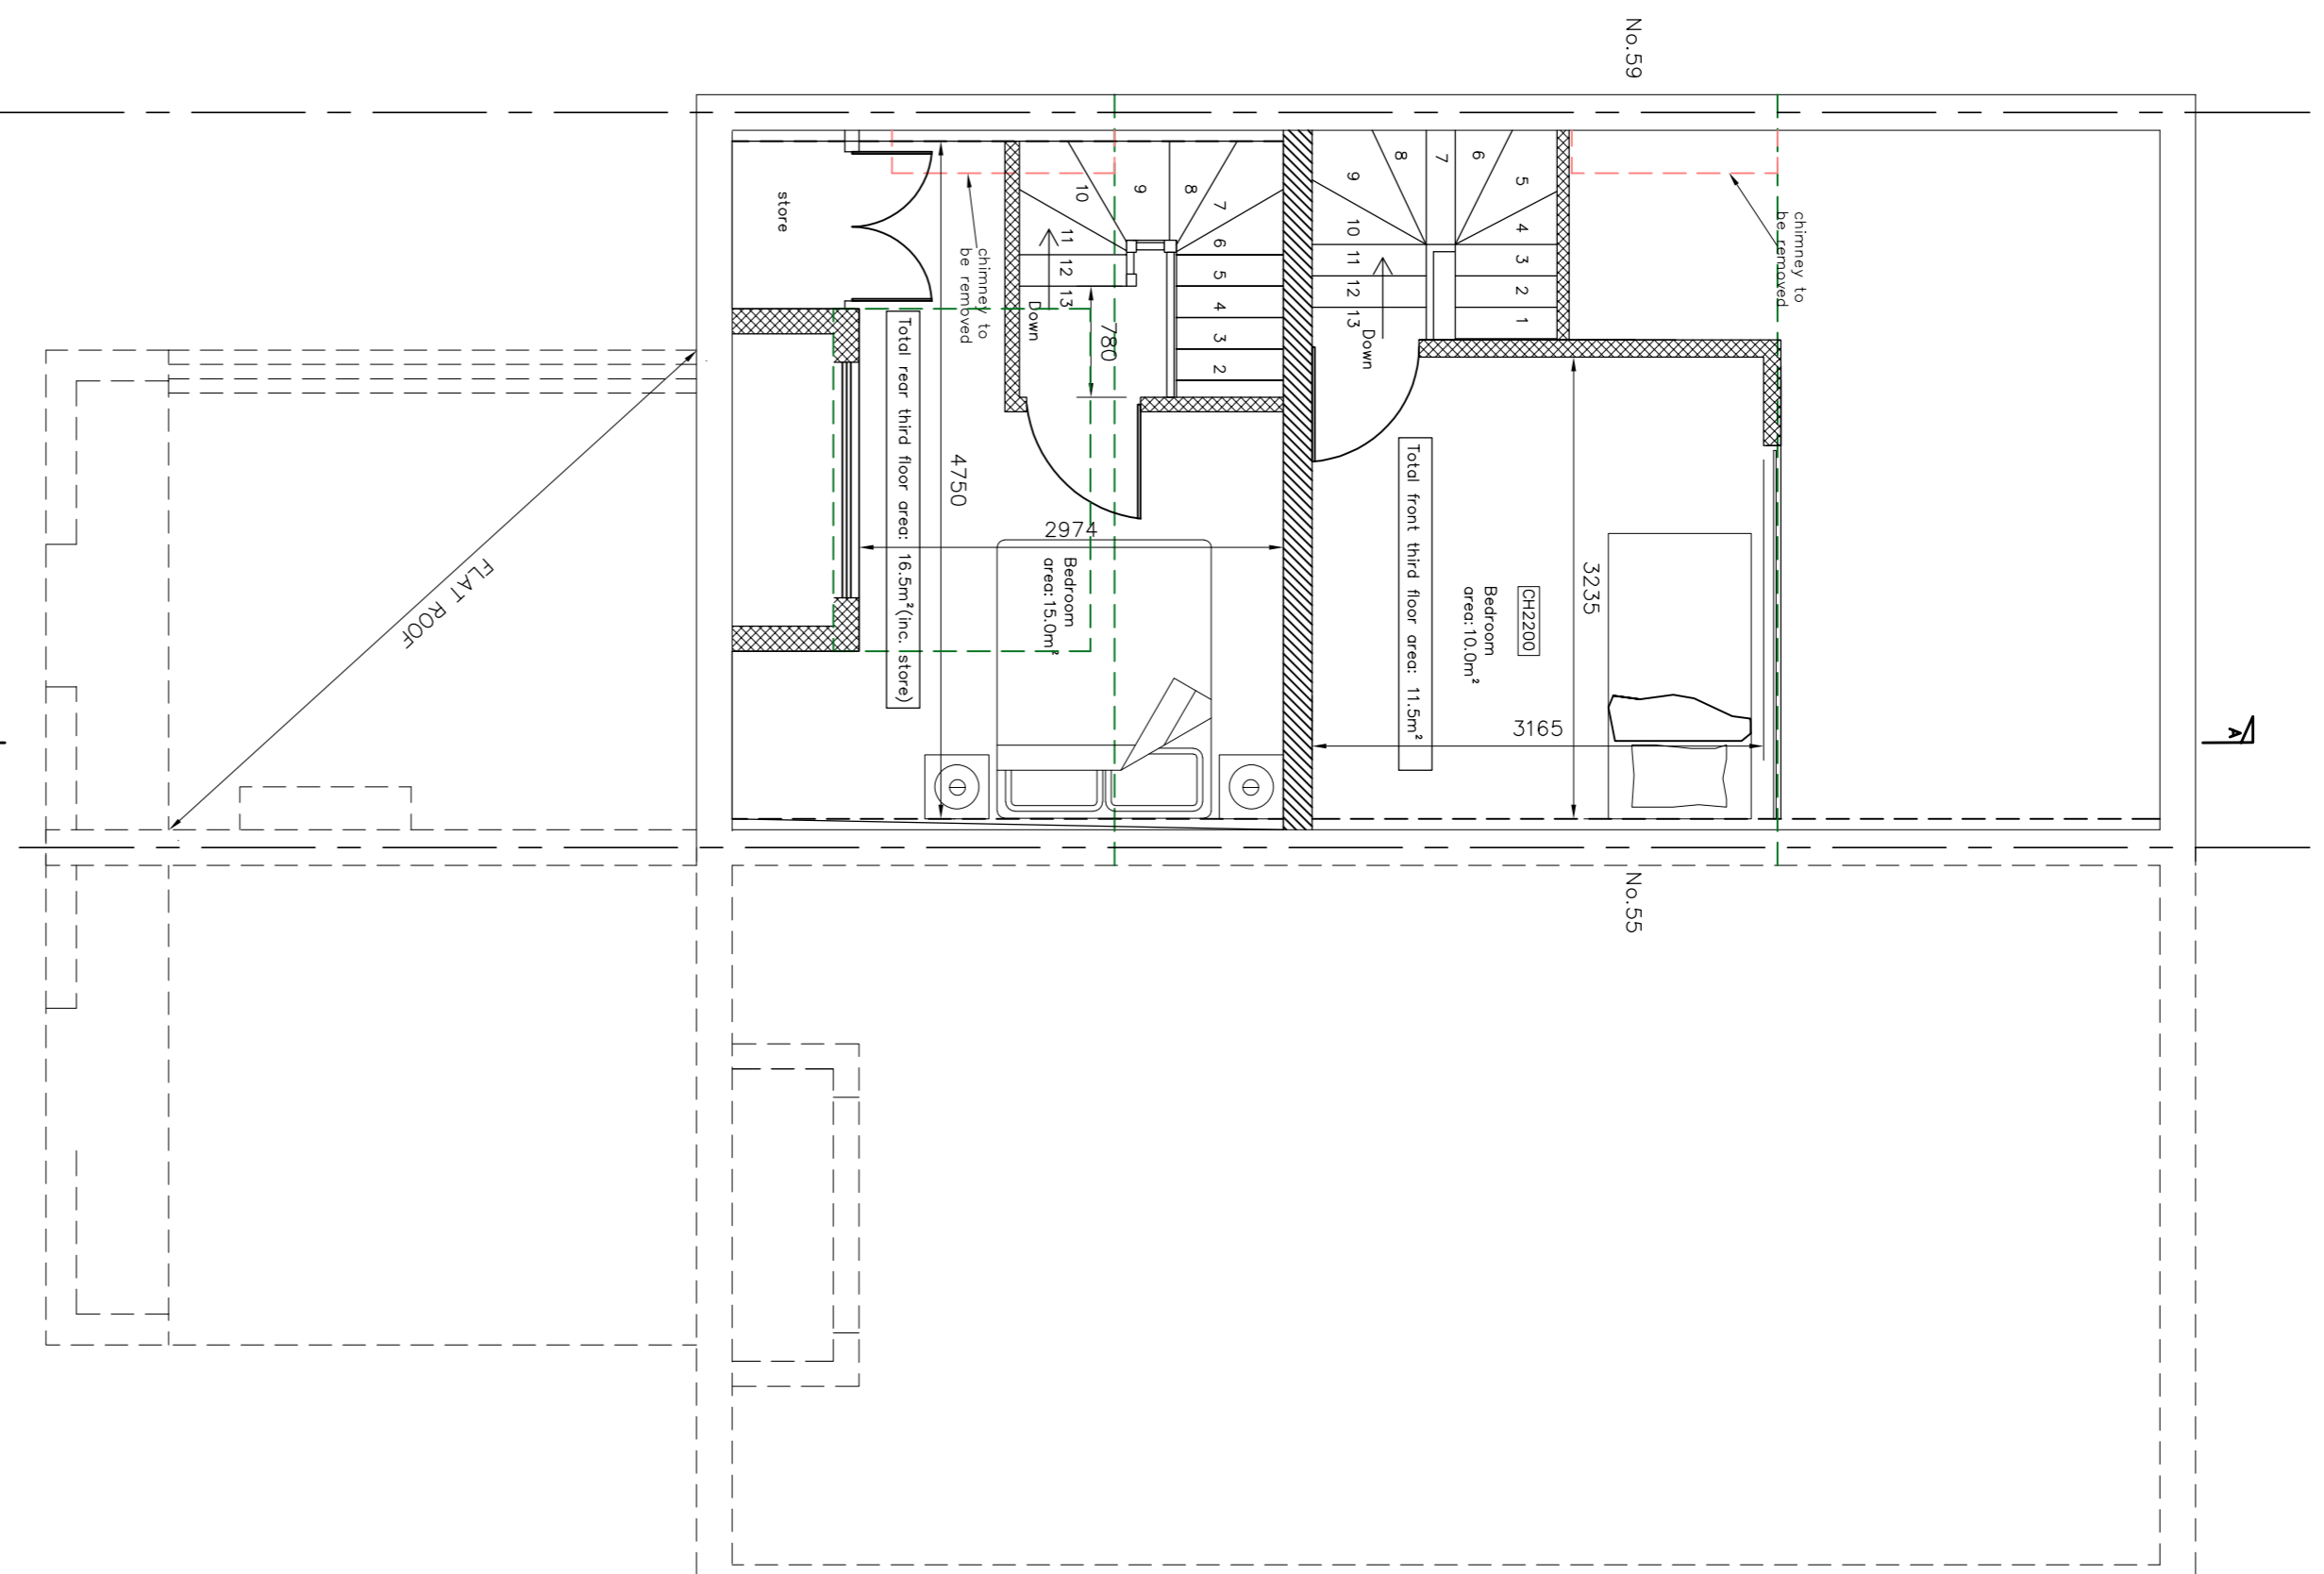

PROPOSED THIRD FLOOR PLAN
SCALE 1:50

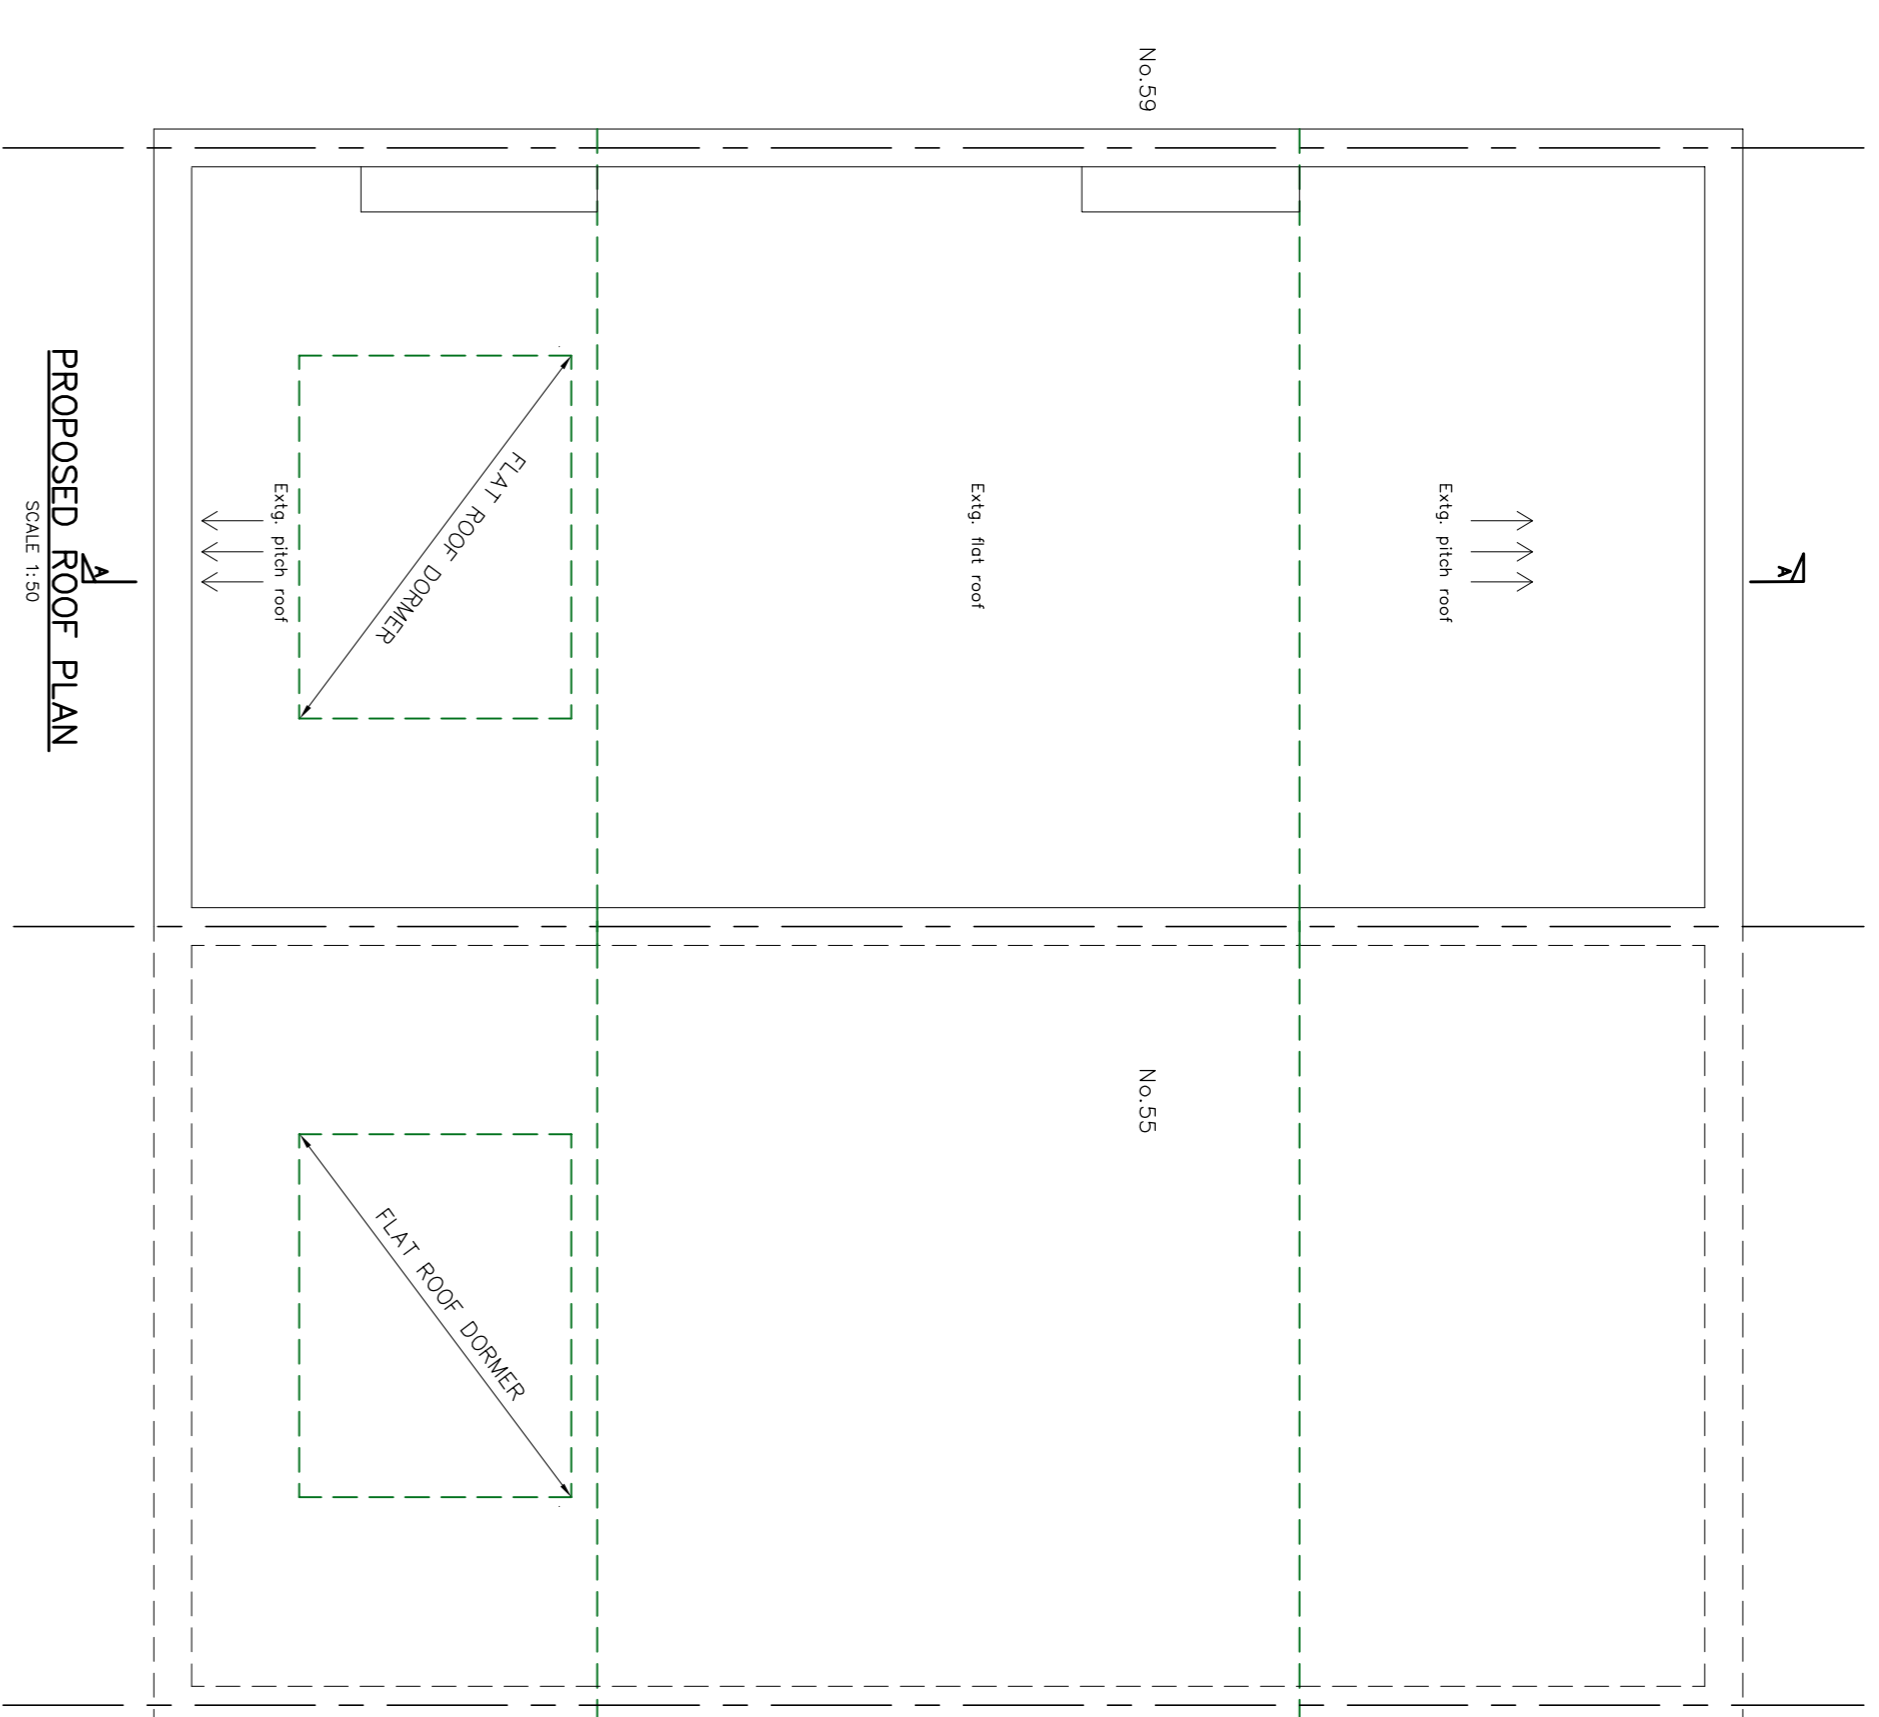

PROPOSED ROOF PLAN
SCALE 1:50

 

Rev. A – car-free flats note added as
clouded: 27/11/2018

This drawing is the copyright of KKR Planning & Design Ltd, and may not be
reproduced or used in any way without the written consent of KKR Planning & Design Ltd.
Do not scale off the drawings.

Client name:
MR ANTHONY CRILLEY

Project Title:
57 FORTRESS ROAD, NW5 1AD

Drawing Title:
PROPOSED FLOOR PLANS-2

KKR Planning & Design Ltd
1488 Church Lane
London NW9 8JA
Tel: 0845 643 3310
Fax: 0845 643 3320
Email: info@kkrd.co.uk
Web: www.kkrd.co.uk



Drawn:
NR

Checked:
RN

Scale:
1:50

Project No.:
KKR-957

Drawing No.:
P-03

Rev.:
A

Date:
OCT 17

Size:
A1

Scale:
1:50

Project No.:
KKR-957

Drawing No.:
P-03

Rev.:
A