



GROUND FLOOR PLAN  
FLAT NO. 1.

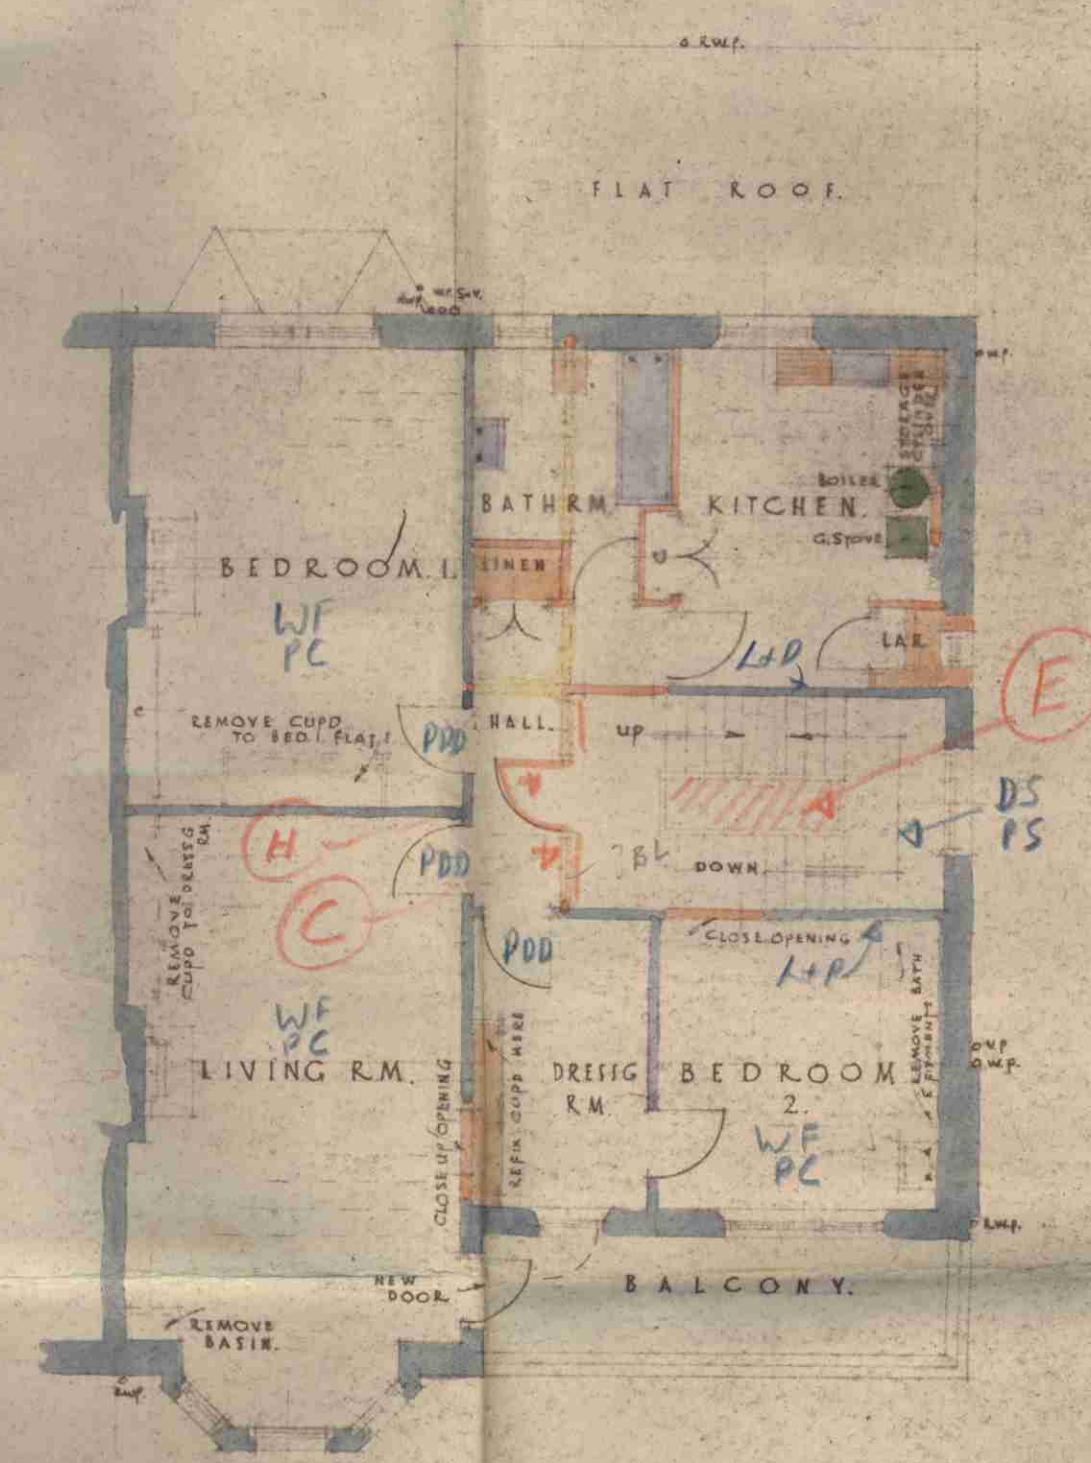

FIRST FLOOR PLAN  
FLAT NO. 2.

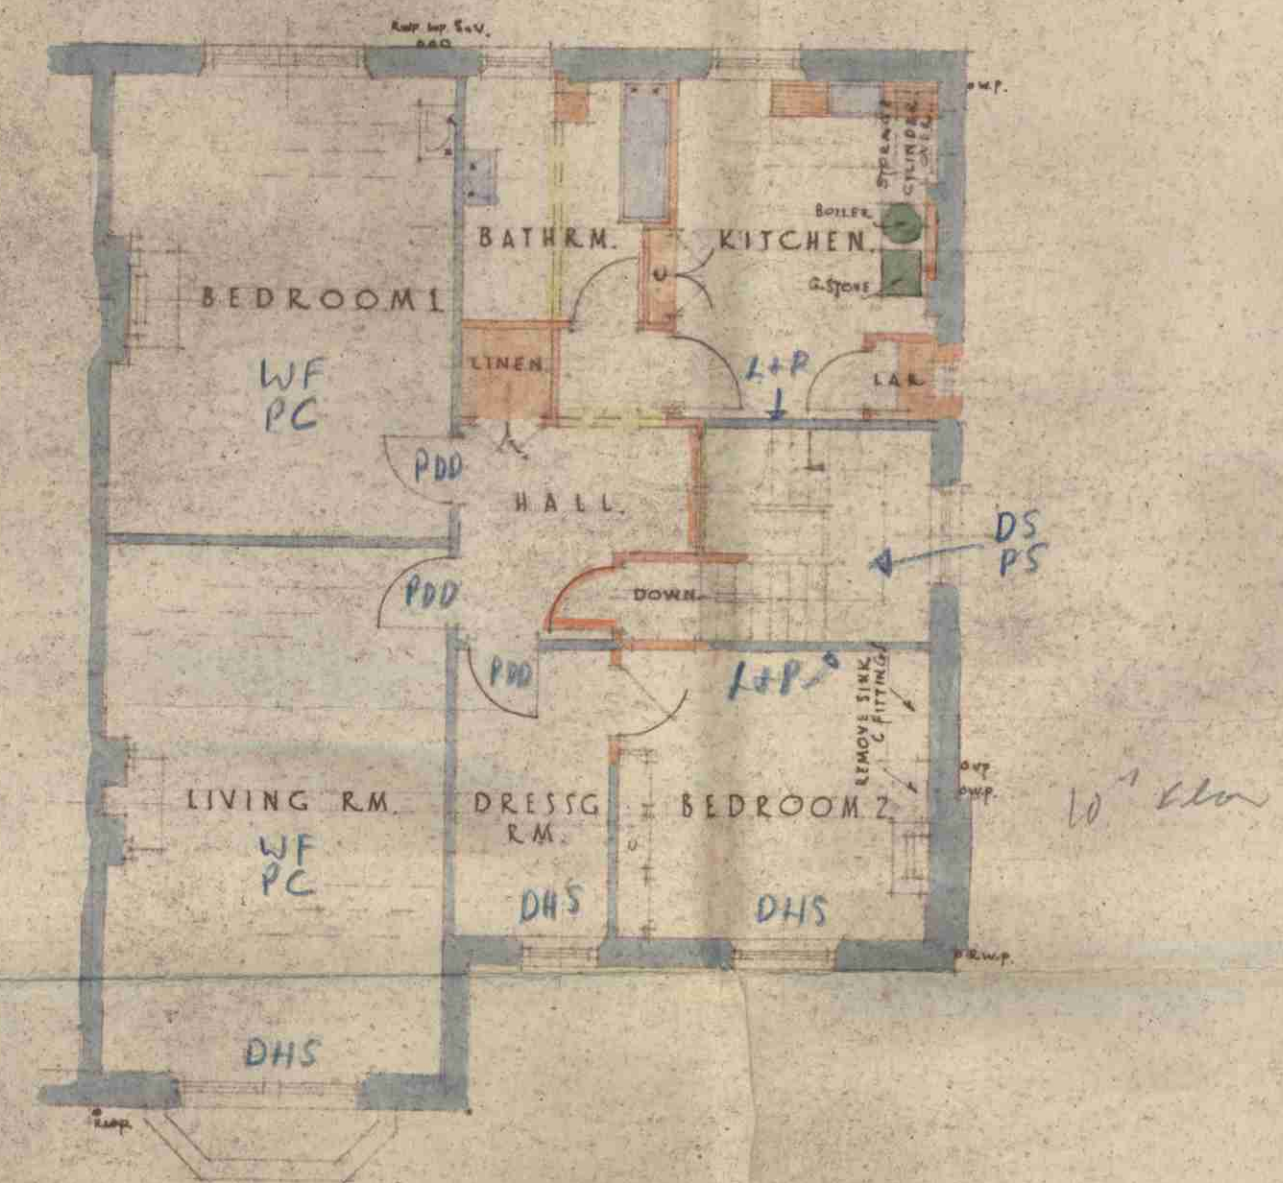

SECOND FLOOR PLAN  
FLAT NO. 3.

21-11

ARCHIT. LOG  
No 002274  
29 JUN 1946  
REF. TO

DRAWING NO. 3.  
SCALE:- 8 FEET TO 1 INCH.  
JANUARY 1946.


66, COMPAYNE GARDENS WEST HAMPSTEAD N.W.  
PROPOSED CONVERSION INTO FLATS.  
FOR J. F. WILSON ESQ.

NOTES IN BLUE  
BY JG 12/1/46

R.W. CHARITY F.R.I.B.A., F.S.I., A.I. STRUCT. E.  
CHARTERED ARCHITECT & SURVEYOR,  
14 HOWICK PLACE, VICTORIA ST.  
WESTMINSTER S.W.1.  
TELE. VICTORIA. 0624 & 0625.

ESCAPE CASE 3939



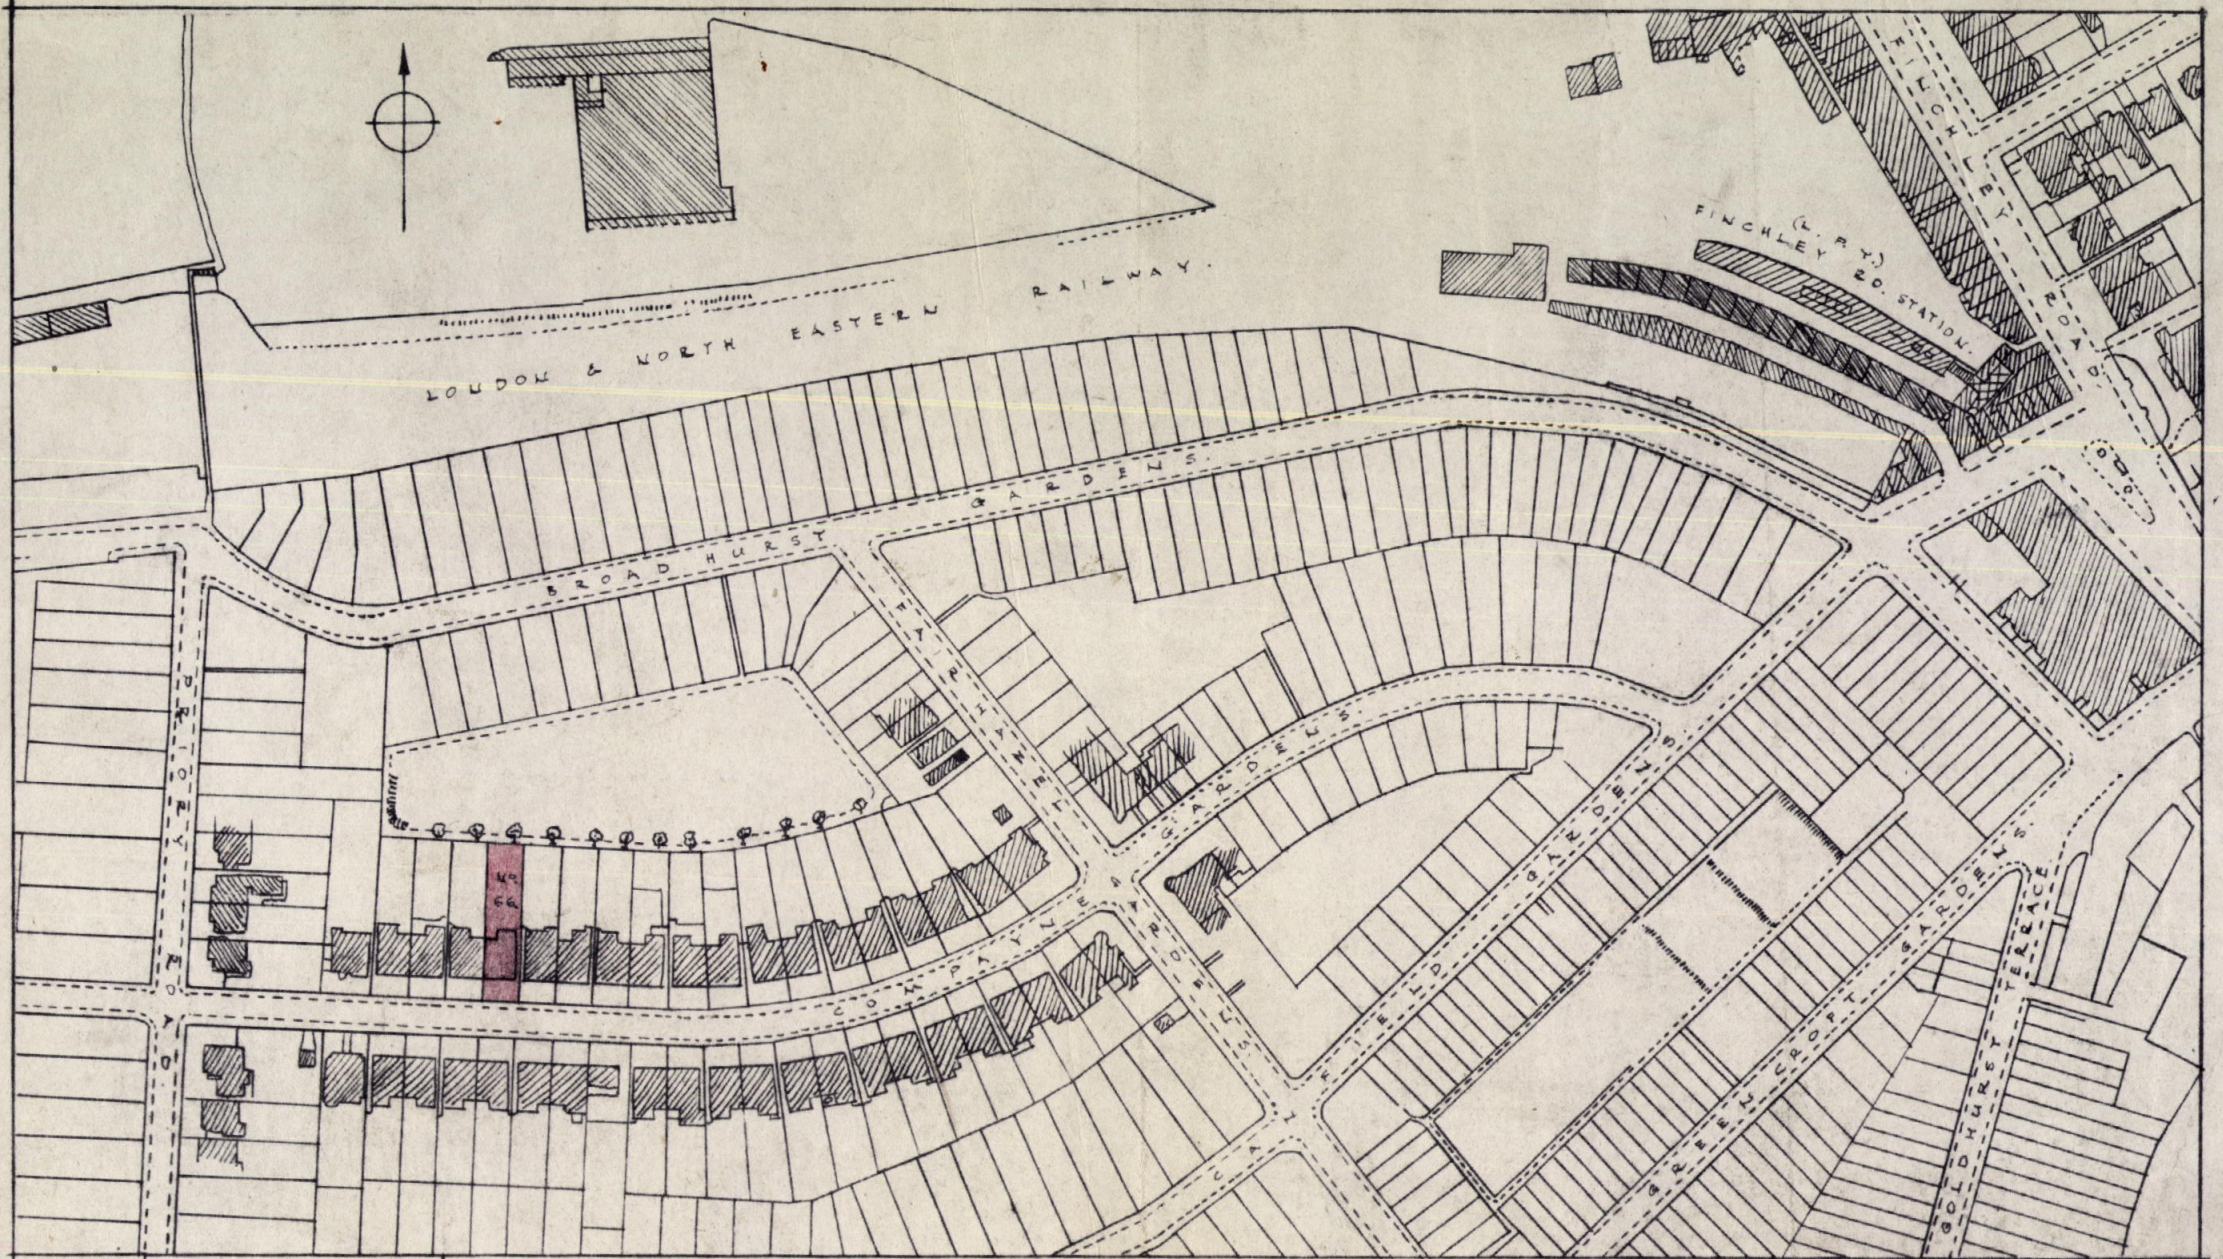

SCALE 1/2500.

JULY.

1946.

66, COMPAYNE GARDENS, WEST HAMPSTEAD, N.W.  
 PROPOSED CONVERSION INTO FLATS.  
 SITE PLAN.

F.W. CHARITY, F.R.I.B.A., F.S.I.  
 CHARTERED ARCHITECT  
 & SURVEYOR  
 14, HONICK PLACE,  
 LONDON S.W.1.



T.P. Case Room

T.A. 3 4537

ARCHITECT L.C.O.
No. 003282
SHOW
30 JUL 1946
S.O.
REF.
TO