
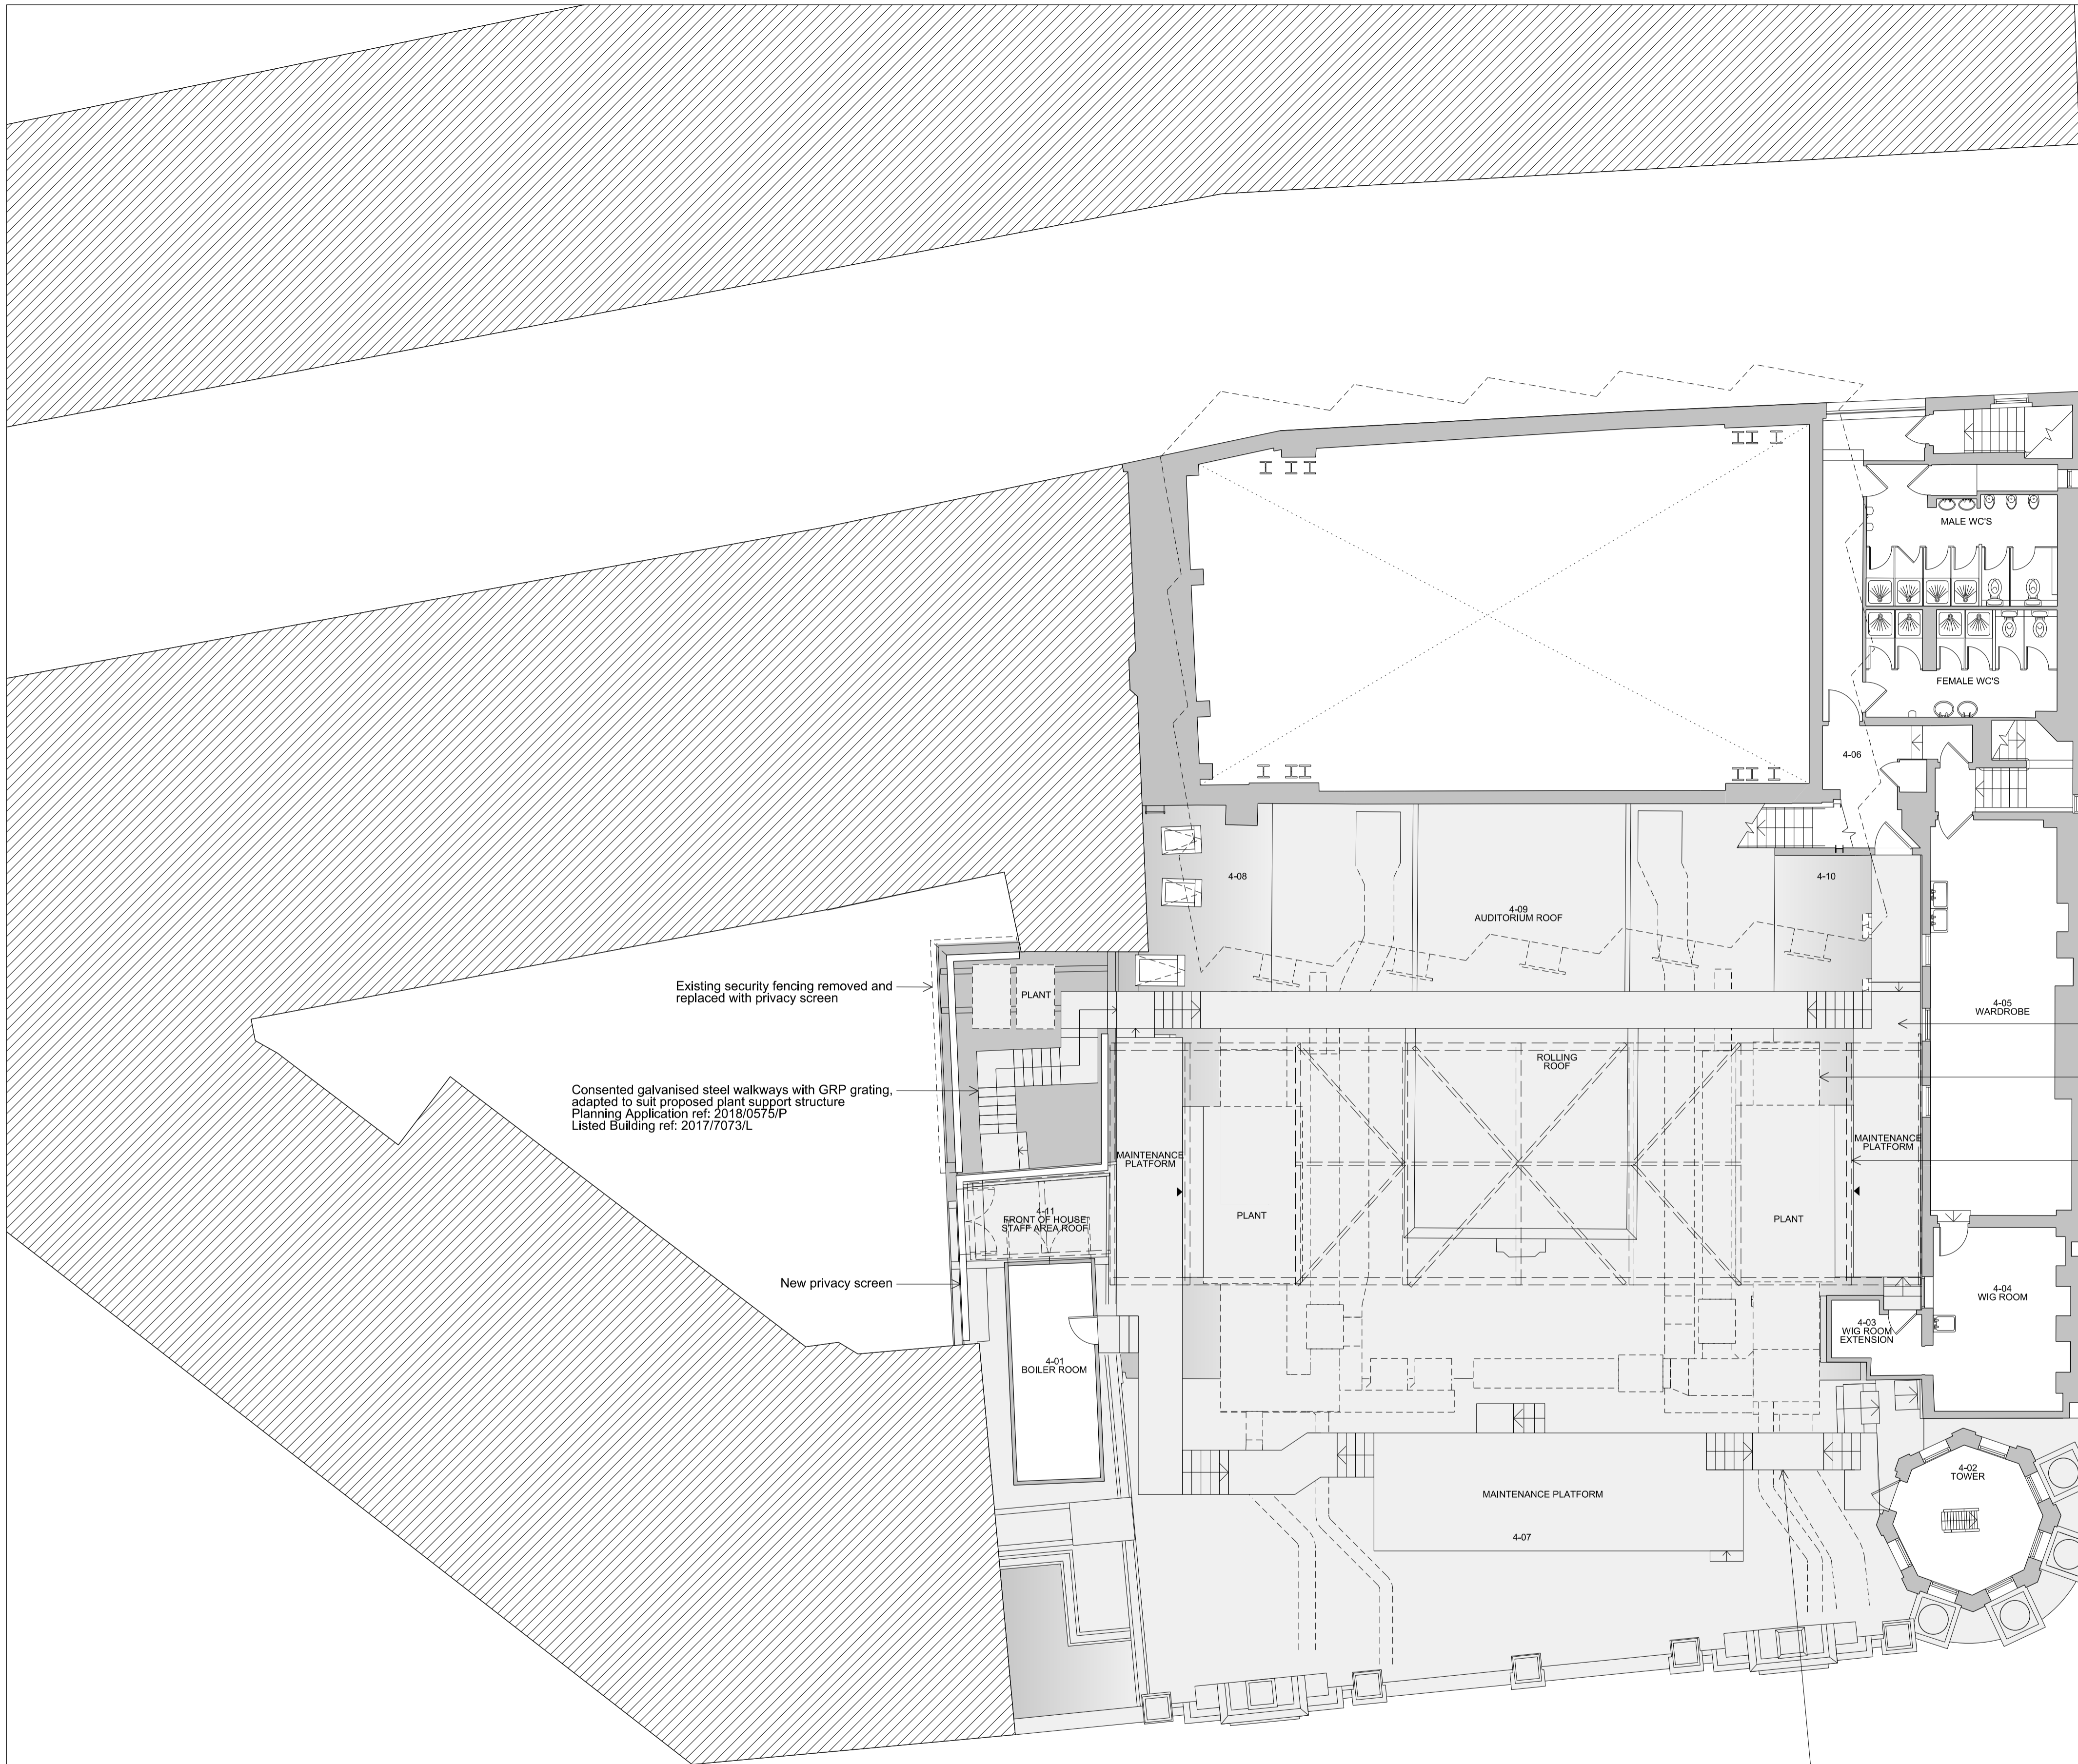


Notes

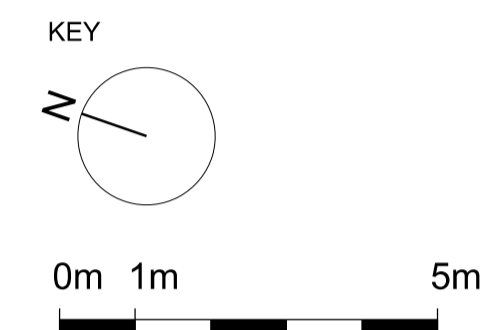

Existing security fencing removed and replaced with privacy screen

Consented galvanised steel walkways with GRP grating, adapted to suit proposed plant support structure  
 Planning Application ref: 2018/0575/P  
 Listed Building ref: 2017/7073/L

New privacy screen

Consented galvanised steel walkways with GRP grating, adapted to suit proposed plant support structure  
 Planning Application ref: 2018/0575/P  
 Listed Building ref: 2017/7073/L

Consented rooftop plant (shown dashed)  
 Planning Application ref: 2018/0575/P  
 Listed Building ref: 2017/7073/L

Proposed galvanised steel plant support structure (dashed for clarity)

Consented galvanised steel walkways with GRP grating, adapted to suit proposed plant support structure  
 Planning Application ref: 2018/0575/P  
 Listed Building ref: 2017/7073/L



**BENNETTS ASSOCIATES**

1 Rawstorne Place, London EC1V 7NL  
 T +44(0)207 5203300 • www.bennettsassociates.com  
 E mail@bennettsassociates.com

For Bennetts Associates' electronic information issue disclaimer - www.bennettsassociates.com/informationalclaimer/

Project 1702  
**Shaftesbury Theatre**  
 The Theatre of Comedy Company

Drawing Title  
**Roof Plant Support Structure  
 Proposed Plan  
 Fourth Floor  
 Auditorium Roof**

Drawing Number 1702-P-114  
 Revision/Suitability \

Scale @ A3 1 : 200  
 Scale @A1 1 : 100  
 Revision Date 181121  
 YY MM DD