
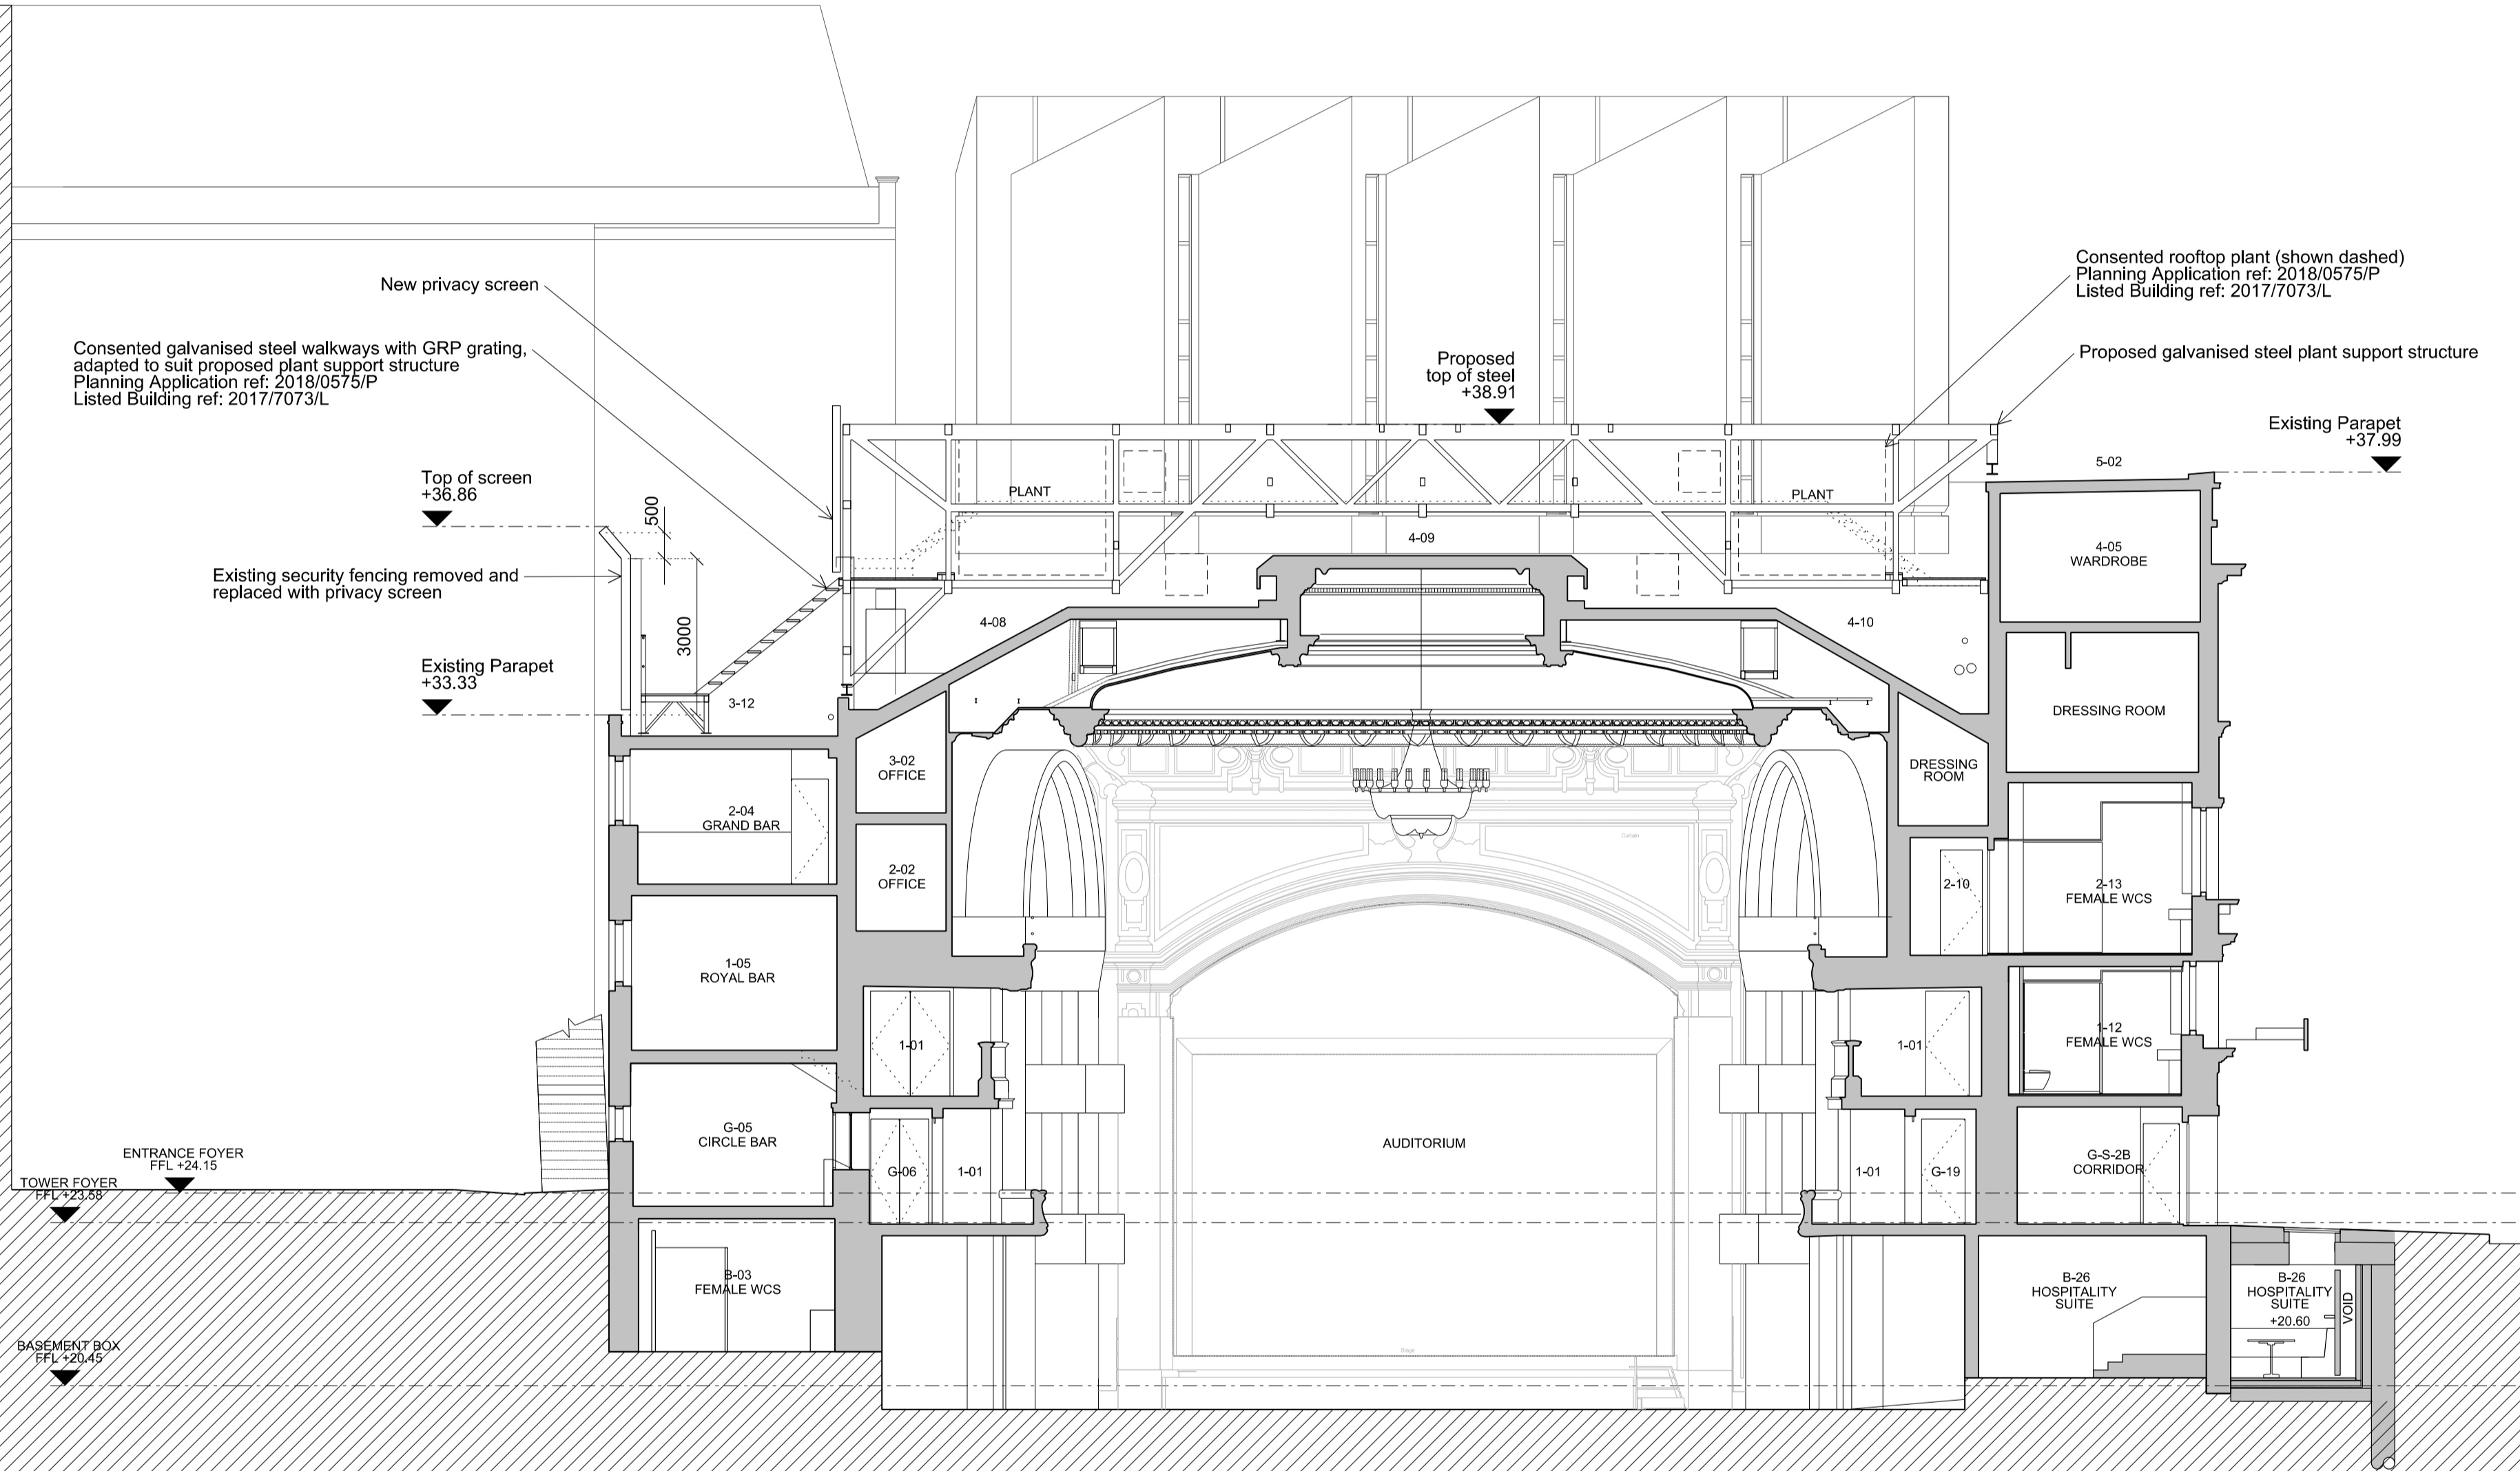


Notes

KEY

0m 1m 5m

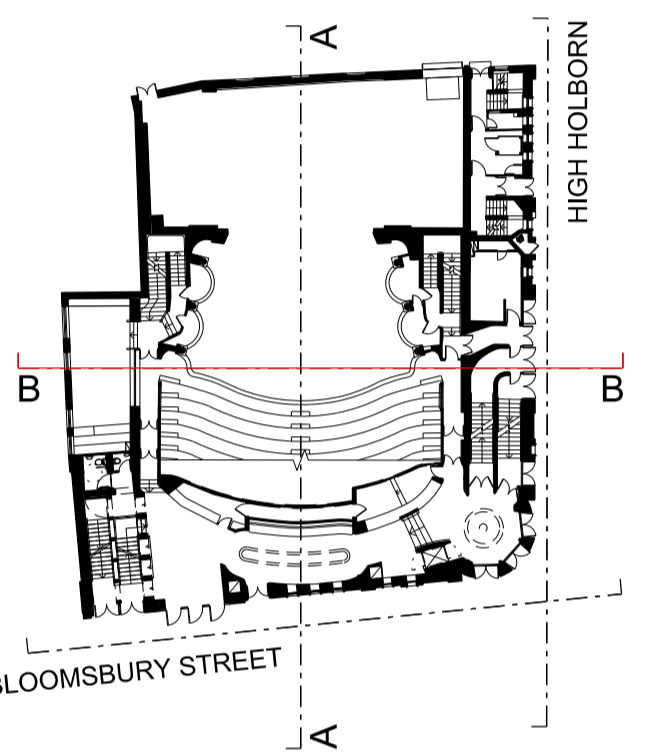

BENNETTS ASSOCIATES

1 Rawstorne Place, London EC1V 7NL
 T +44(0)207 5203300 • www.bennettsassociates.com
 E mail@bennettsassociates.com
 For Bennetts Associates' electronic information issue disclaimer -
 www.bennettsassociates.com/informationalclaimer

Project 1702
Shaftesbury Theatre
 The Theatre of Comedy Company

Drawing Title
 Roof Plant Support Structure
 Proposed Section
 Section BB
 Proscenium Stage Left / Stage Right

Drawing Number 1702-P-260
 Revision/Suitability \

Scale @ A3 1 : 200
 Scale @ A1 1 : 100
 Revision Date 181121
 YY MM DD