
 
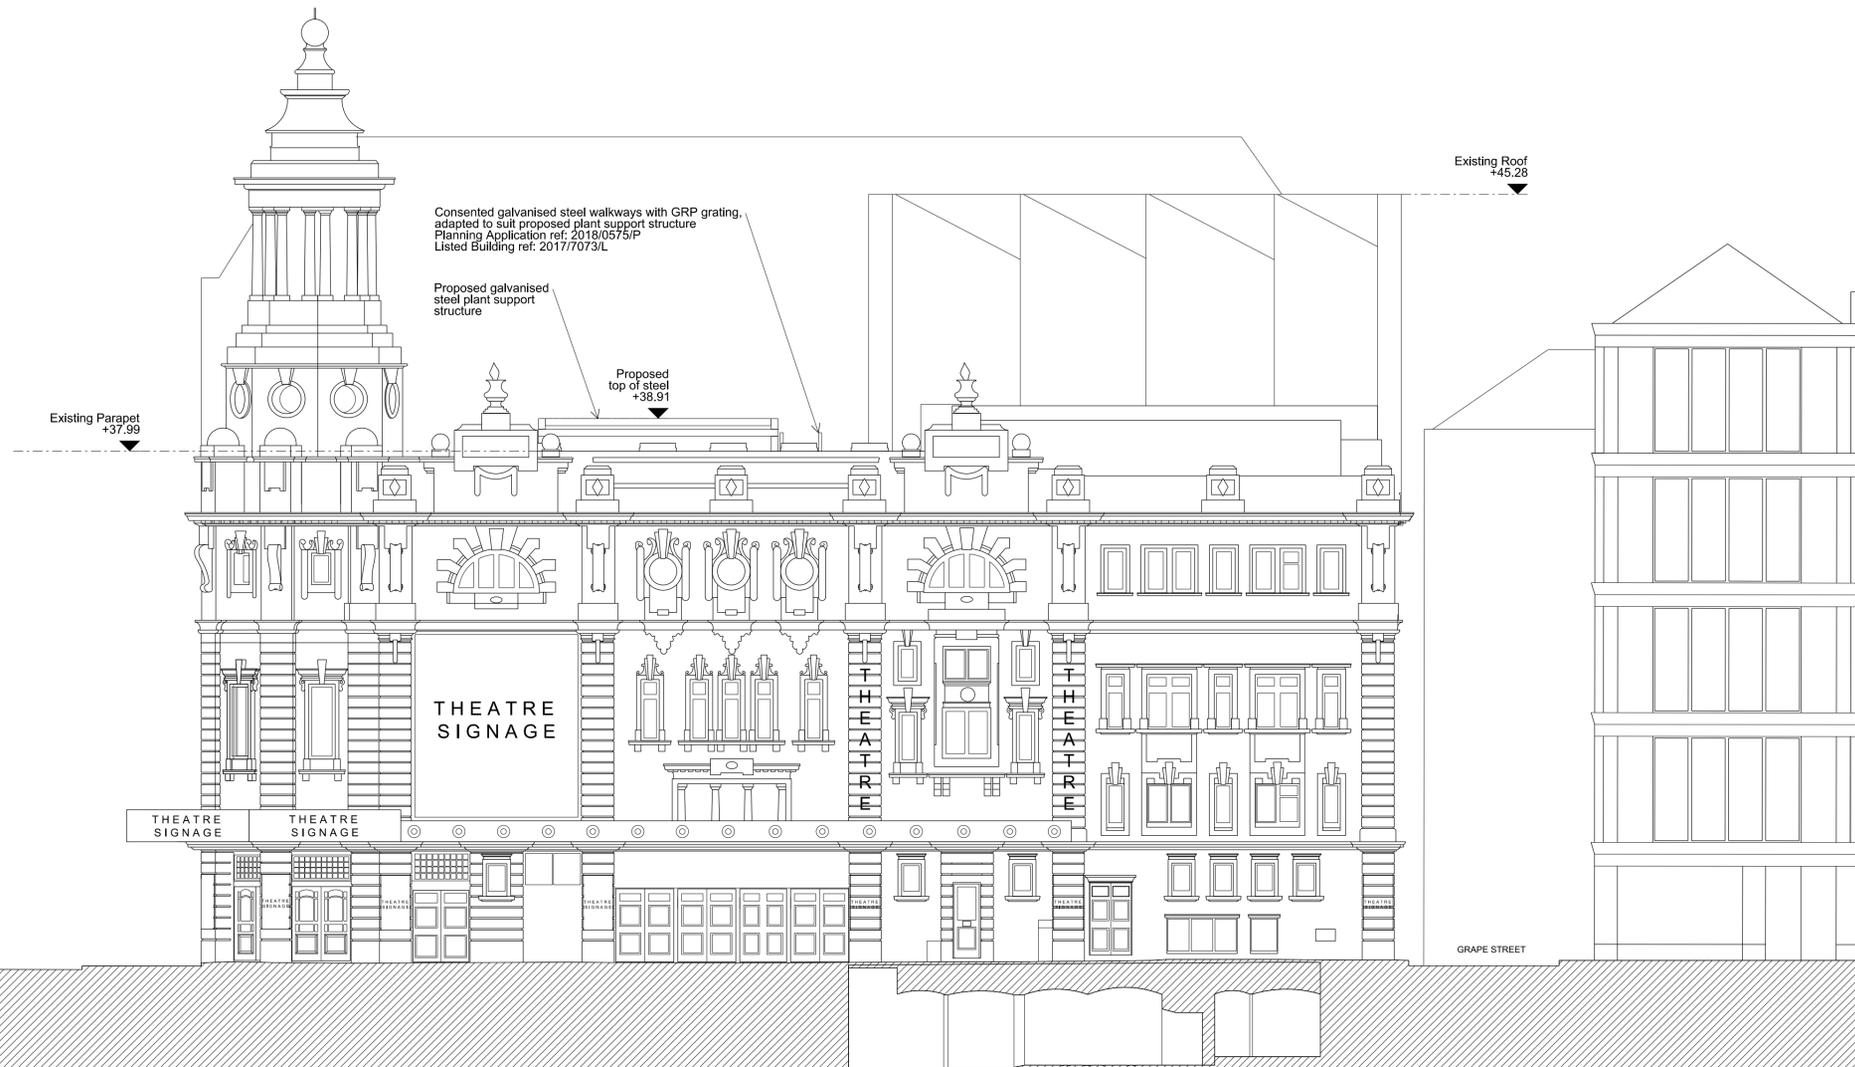


Notes

KEY

0m 1m 5m

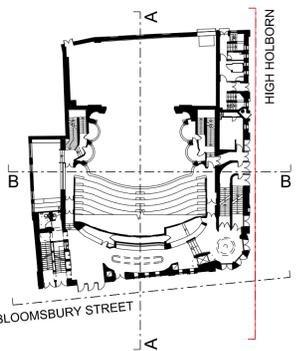

BENNETTS ASSOCIATES

1 Rawstorne Place, London EC1V 7NL
T +44(0)207 5203300 • www.bennettsassociates.com
E mail@bennettsassociates.com

For Bennetts Associates' electronic information issue disclaimer -
www.bennettsassociates.com/informationalclaimer

Project No. 1702
Shaftesbury Theatre
The Theatre of Comedy Company

Drawing Title
Roof Plant Support Structure
Proposed Elevation
High Holborn
South

Drawing Number
1702-P-350

Revision/Suitability
\

Scale @ A3
1 : 200

Scale @A1
1 : 100

Revision Date
181121
YY MM DD