




01 ROOFTOP TOILETS - DETAIL NORTH ELEVATION
1:50

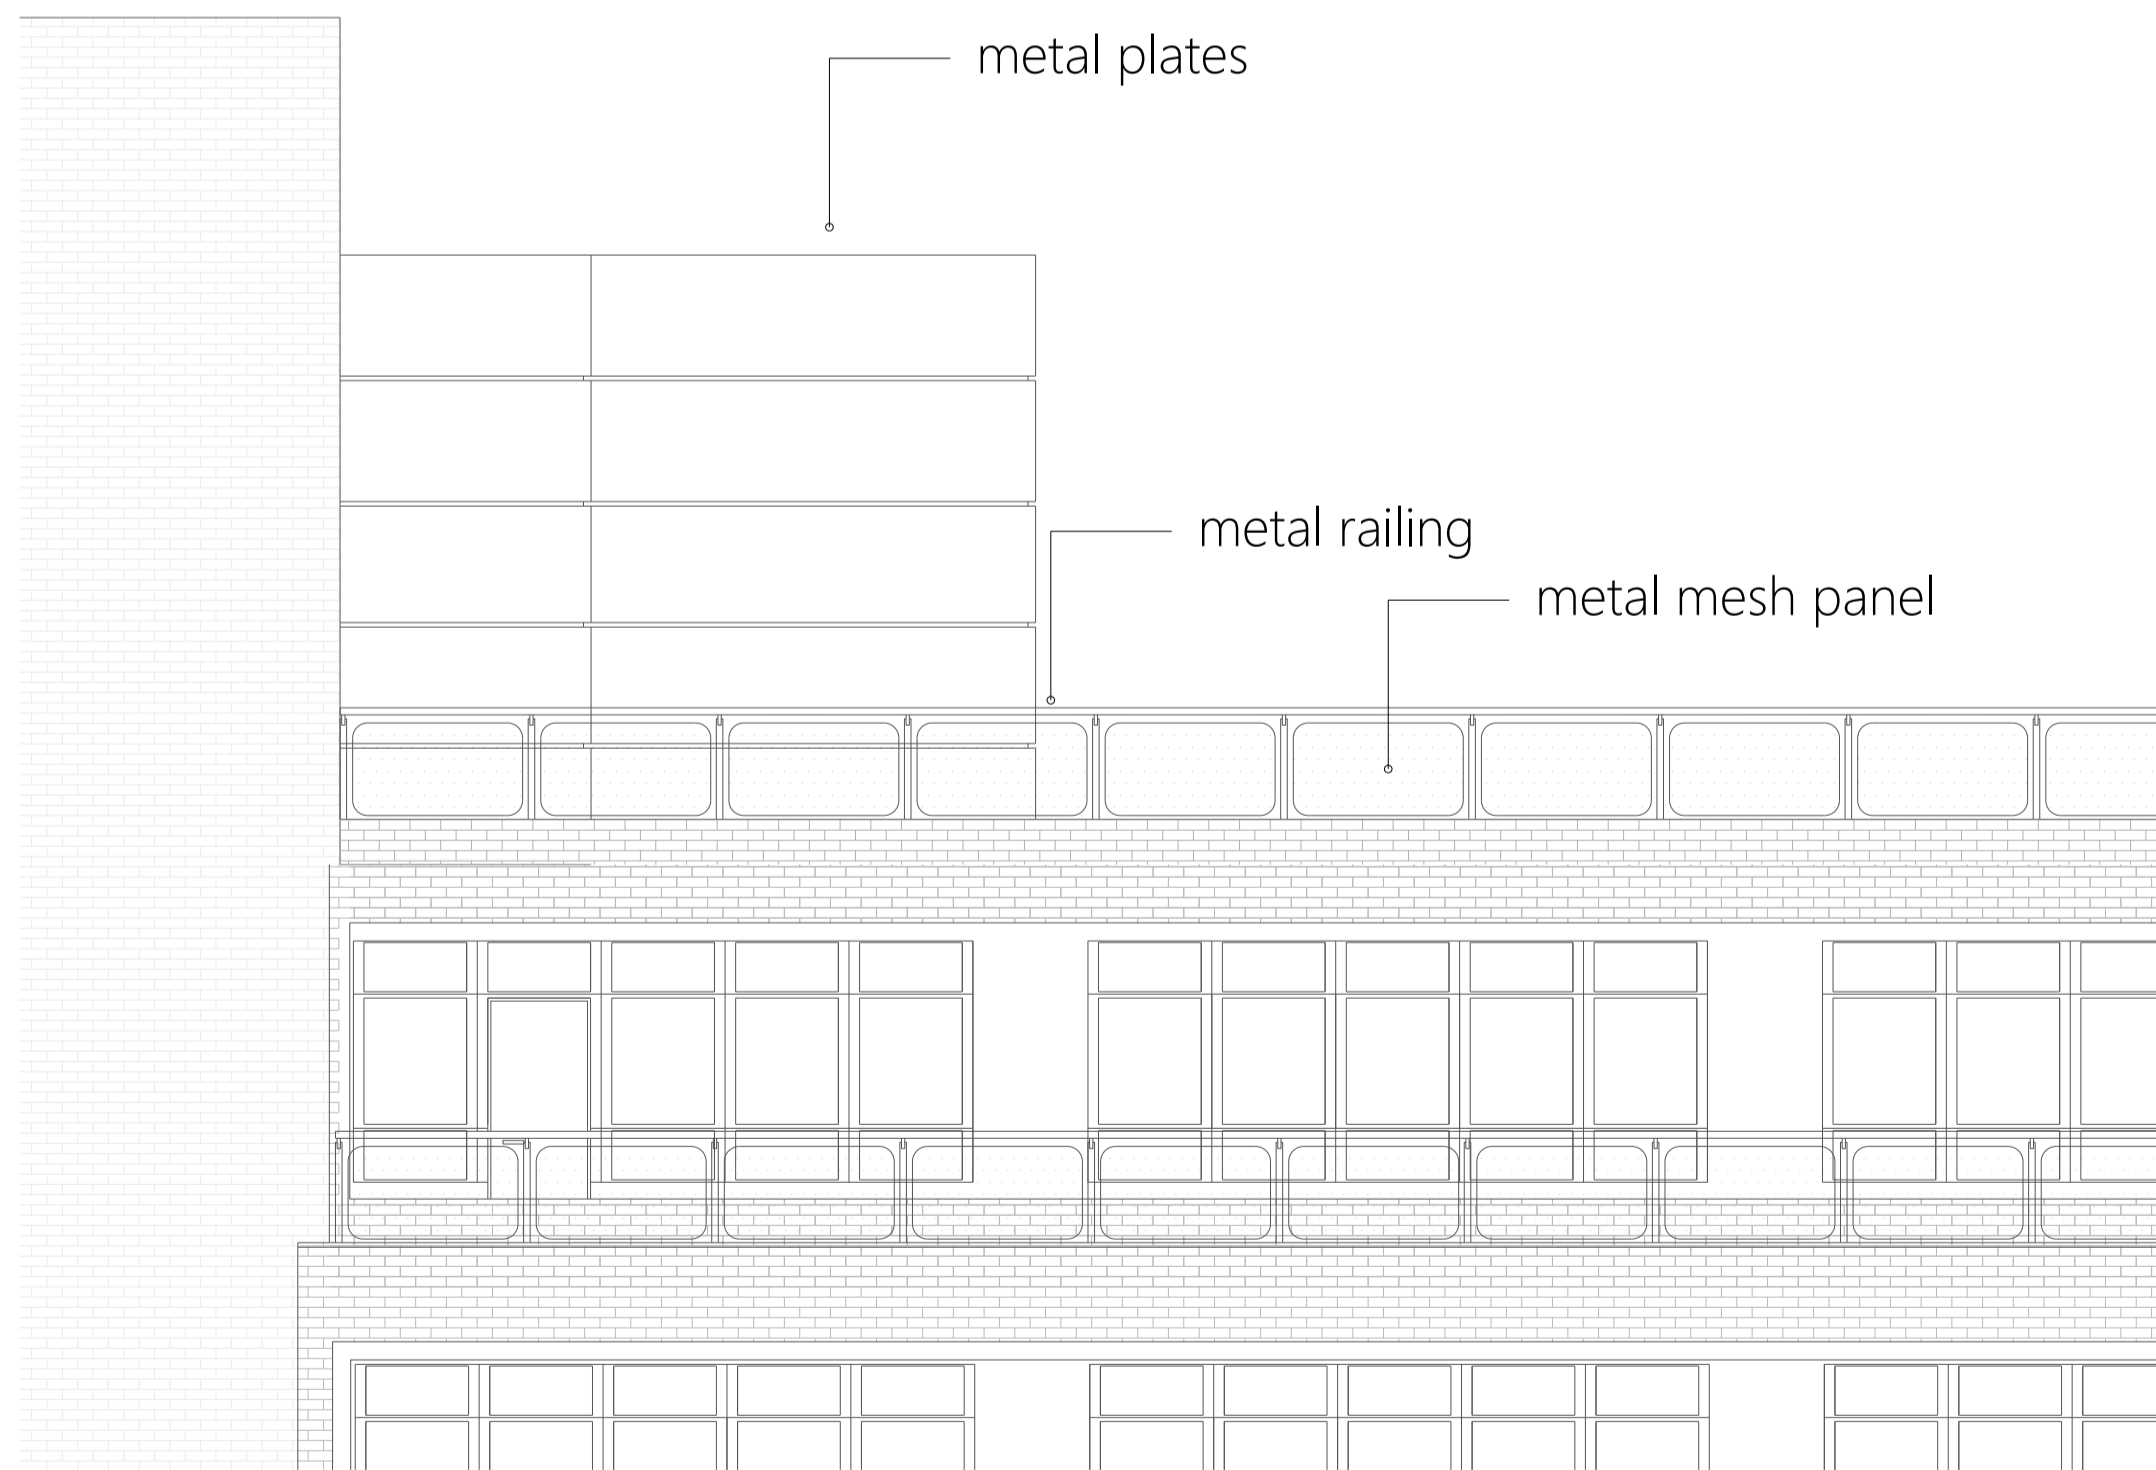

02 ROOFTOP TOILETS - DETAIL EAST ELEVATION
1:50

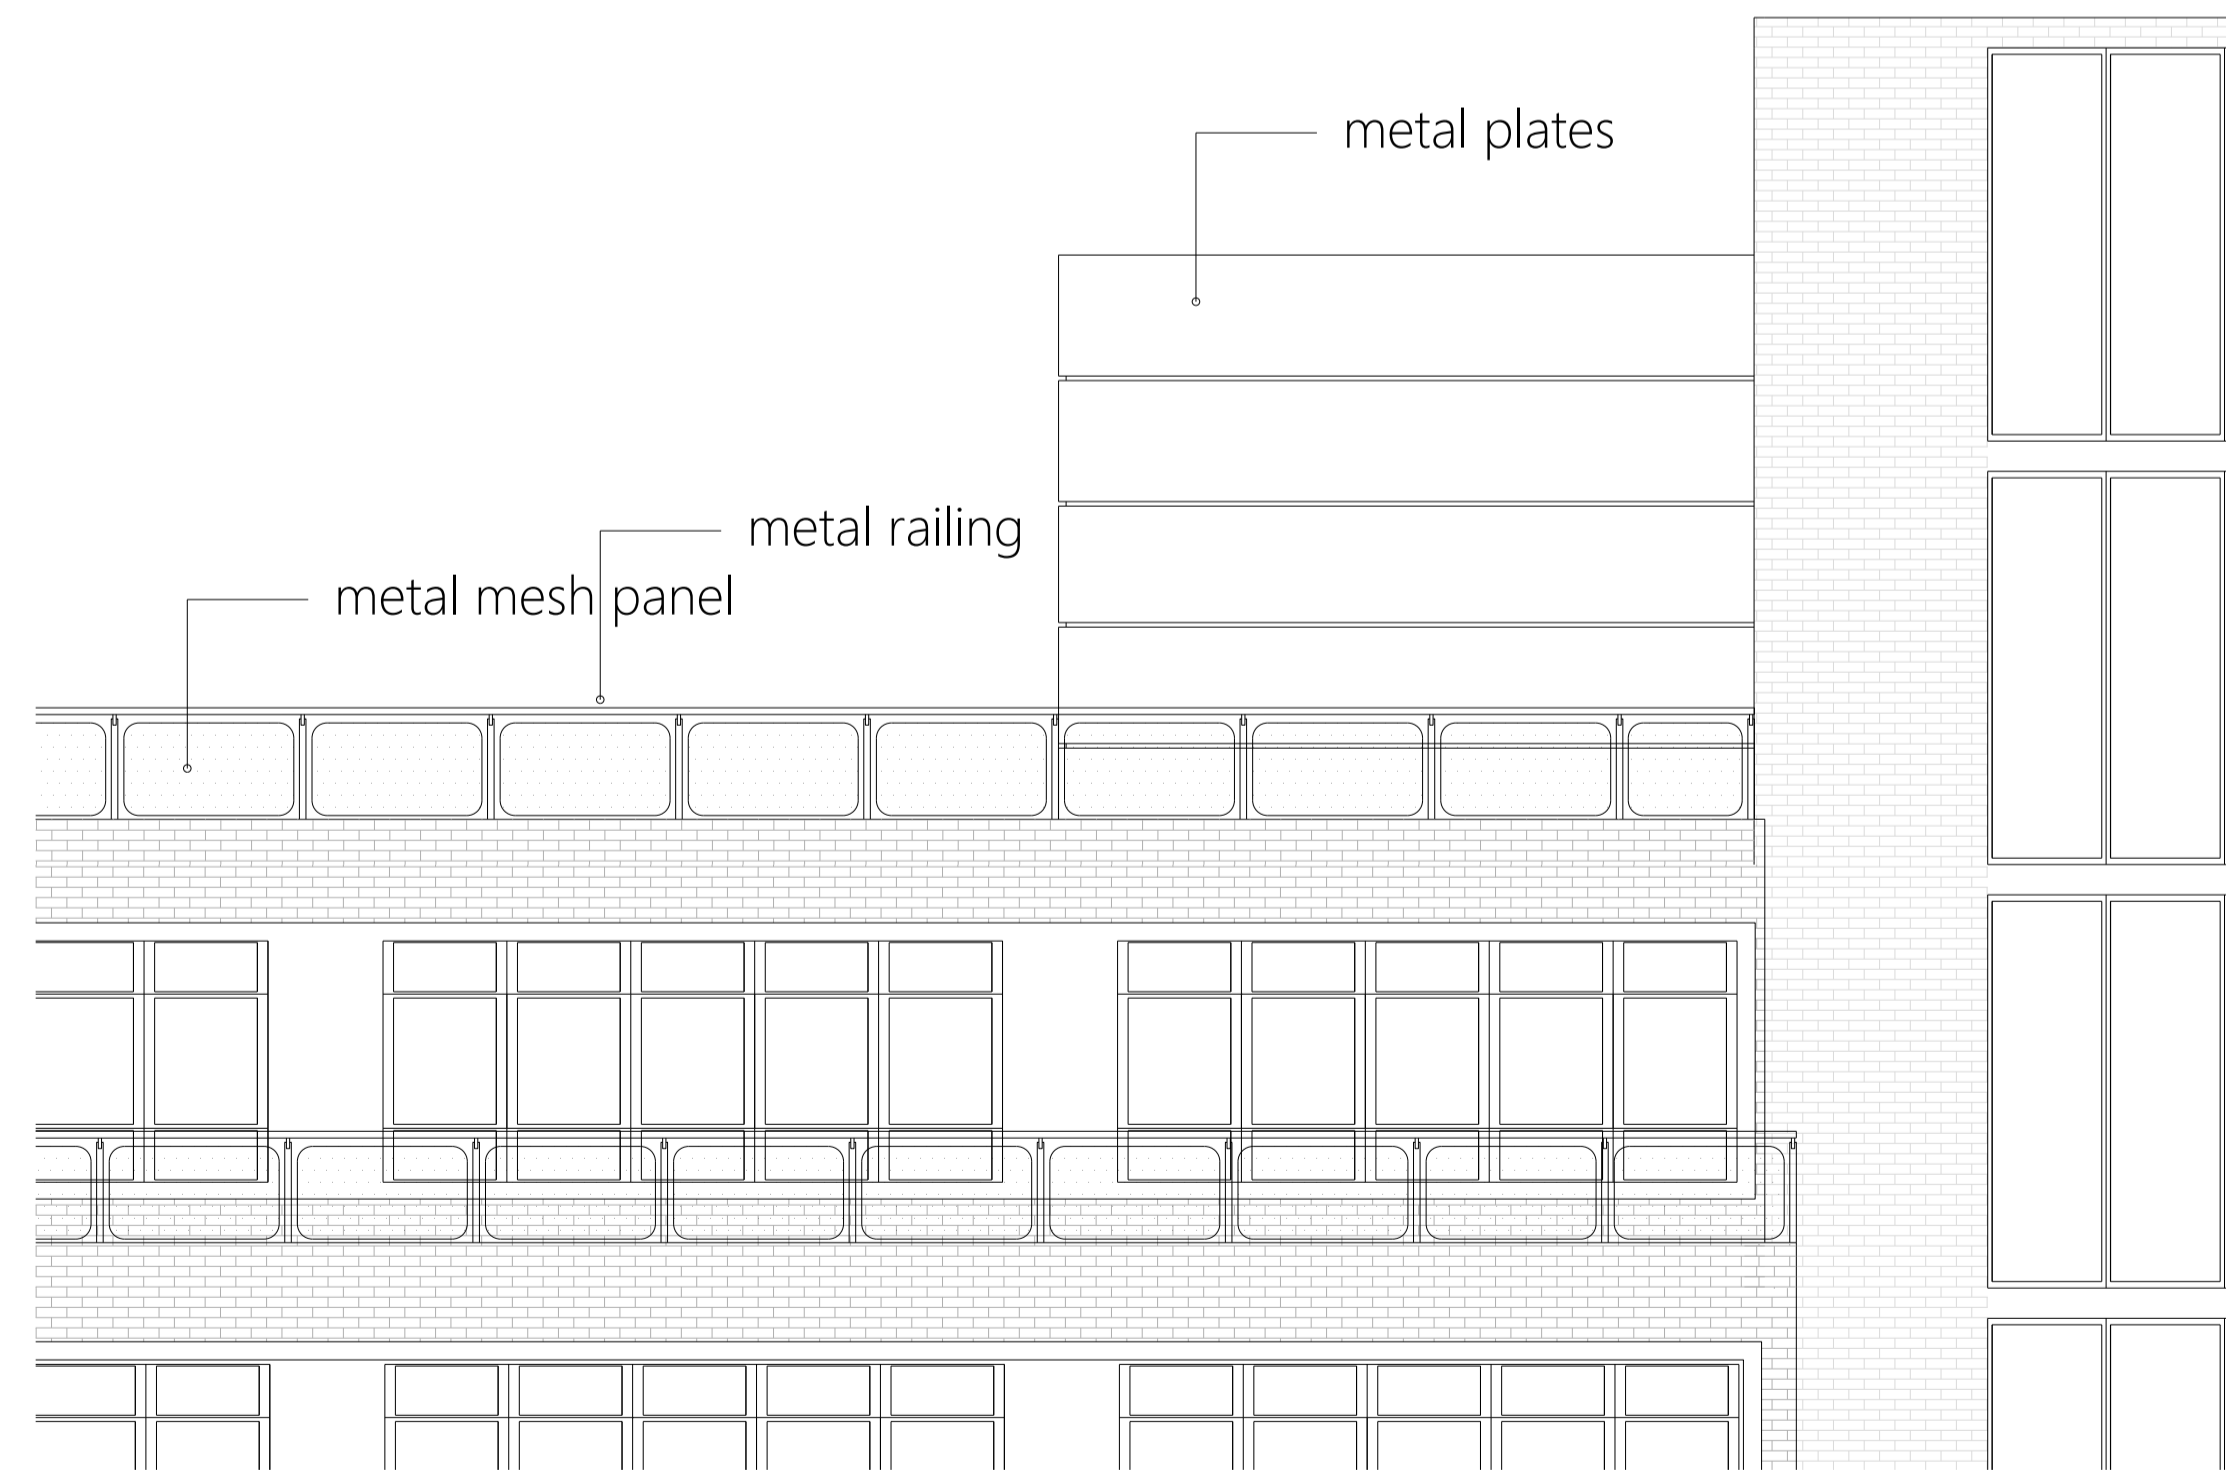

03 ROOFTOP TOILETS - DETAIL WEST ELEVATION
1:50

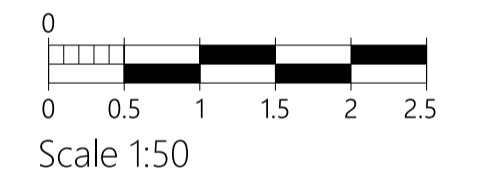

rev	description	date	dr	ap
01	PLANNING SUBMISSION	23/11/2018	AL	NG

Original by: ASTUDIO
Designed By: AL
Approved By: NG
Issue Date: 23.11.2018

astudio
The Tower Building, 8th Floor, 11 York Road, London SE1 7NX
T: +44(0)207 401 4100 W: www.astudio.co.uk E-mail: info@astudio.co.uk

Client: **PLATFORM**

Project: **TEMPLAR HOUSE REFURBISHMENT**

Drawing: **ROOFTOP TOILETS DETAIL ELEVATION PROPOSED**

Scale: 1:50
Issue status: PLANNING

Project number: 17007
Drawing number: THR-AST-00-EL-DR-A-GA-0306

Disclaimer: This drawing is to be read in conjunction with all related drawings. Do not scale from this drawing. All dimensions must be checked and verified on site before commencing any work or producing shop drawings. The originator should be notified immediately of any discrepancy. This drawing is copyright and remains the property of and ASTUDIO Architecture.