

rev	description	date	AL	NG
01	PLANNING SUBMISSION	23/11/2018	AL	NG

Original by: ASTUDIO  
 Designed By: AL  
 Approved By: NG  
 Issue Date: 23.11.2018

**astudio**  
 The Tower Building, 8th Floor, 11 York Road, London SE1 7NX  
 T: +44(0)207 401 4100 W: www.astudio.co.uk E-mail: info@astudio.co.uk

Client: **PLATFORM**


Project: **TEMPLAR HOUSE REFURBISHMENT**

Drawing: **FOURTH FLOOR PLAN PROPOSED**

BIM Status: Scale: 1:200  
 Issue status: PLANNING


Project number: 17007  
 Drawing number: THR-AST-00-04 DR-A-GA-0205

Disclaimer: This drawing is to be read in conjunction with all related drawings. Do not scale from this drawing. All dimensions must be checked and verified on site before commencing any work or producing shop drawings. The originator should be notified immediately of any discrepancy. This drawing is copyright and remains the property of and Astudio Architecture.

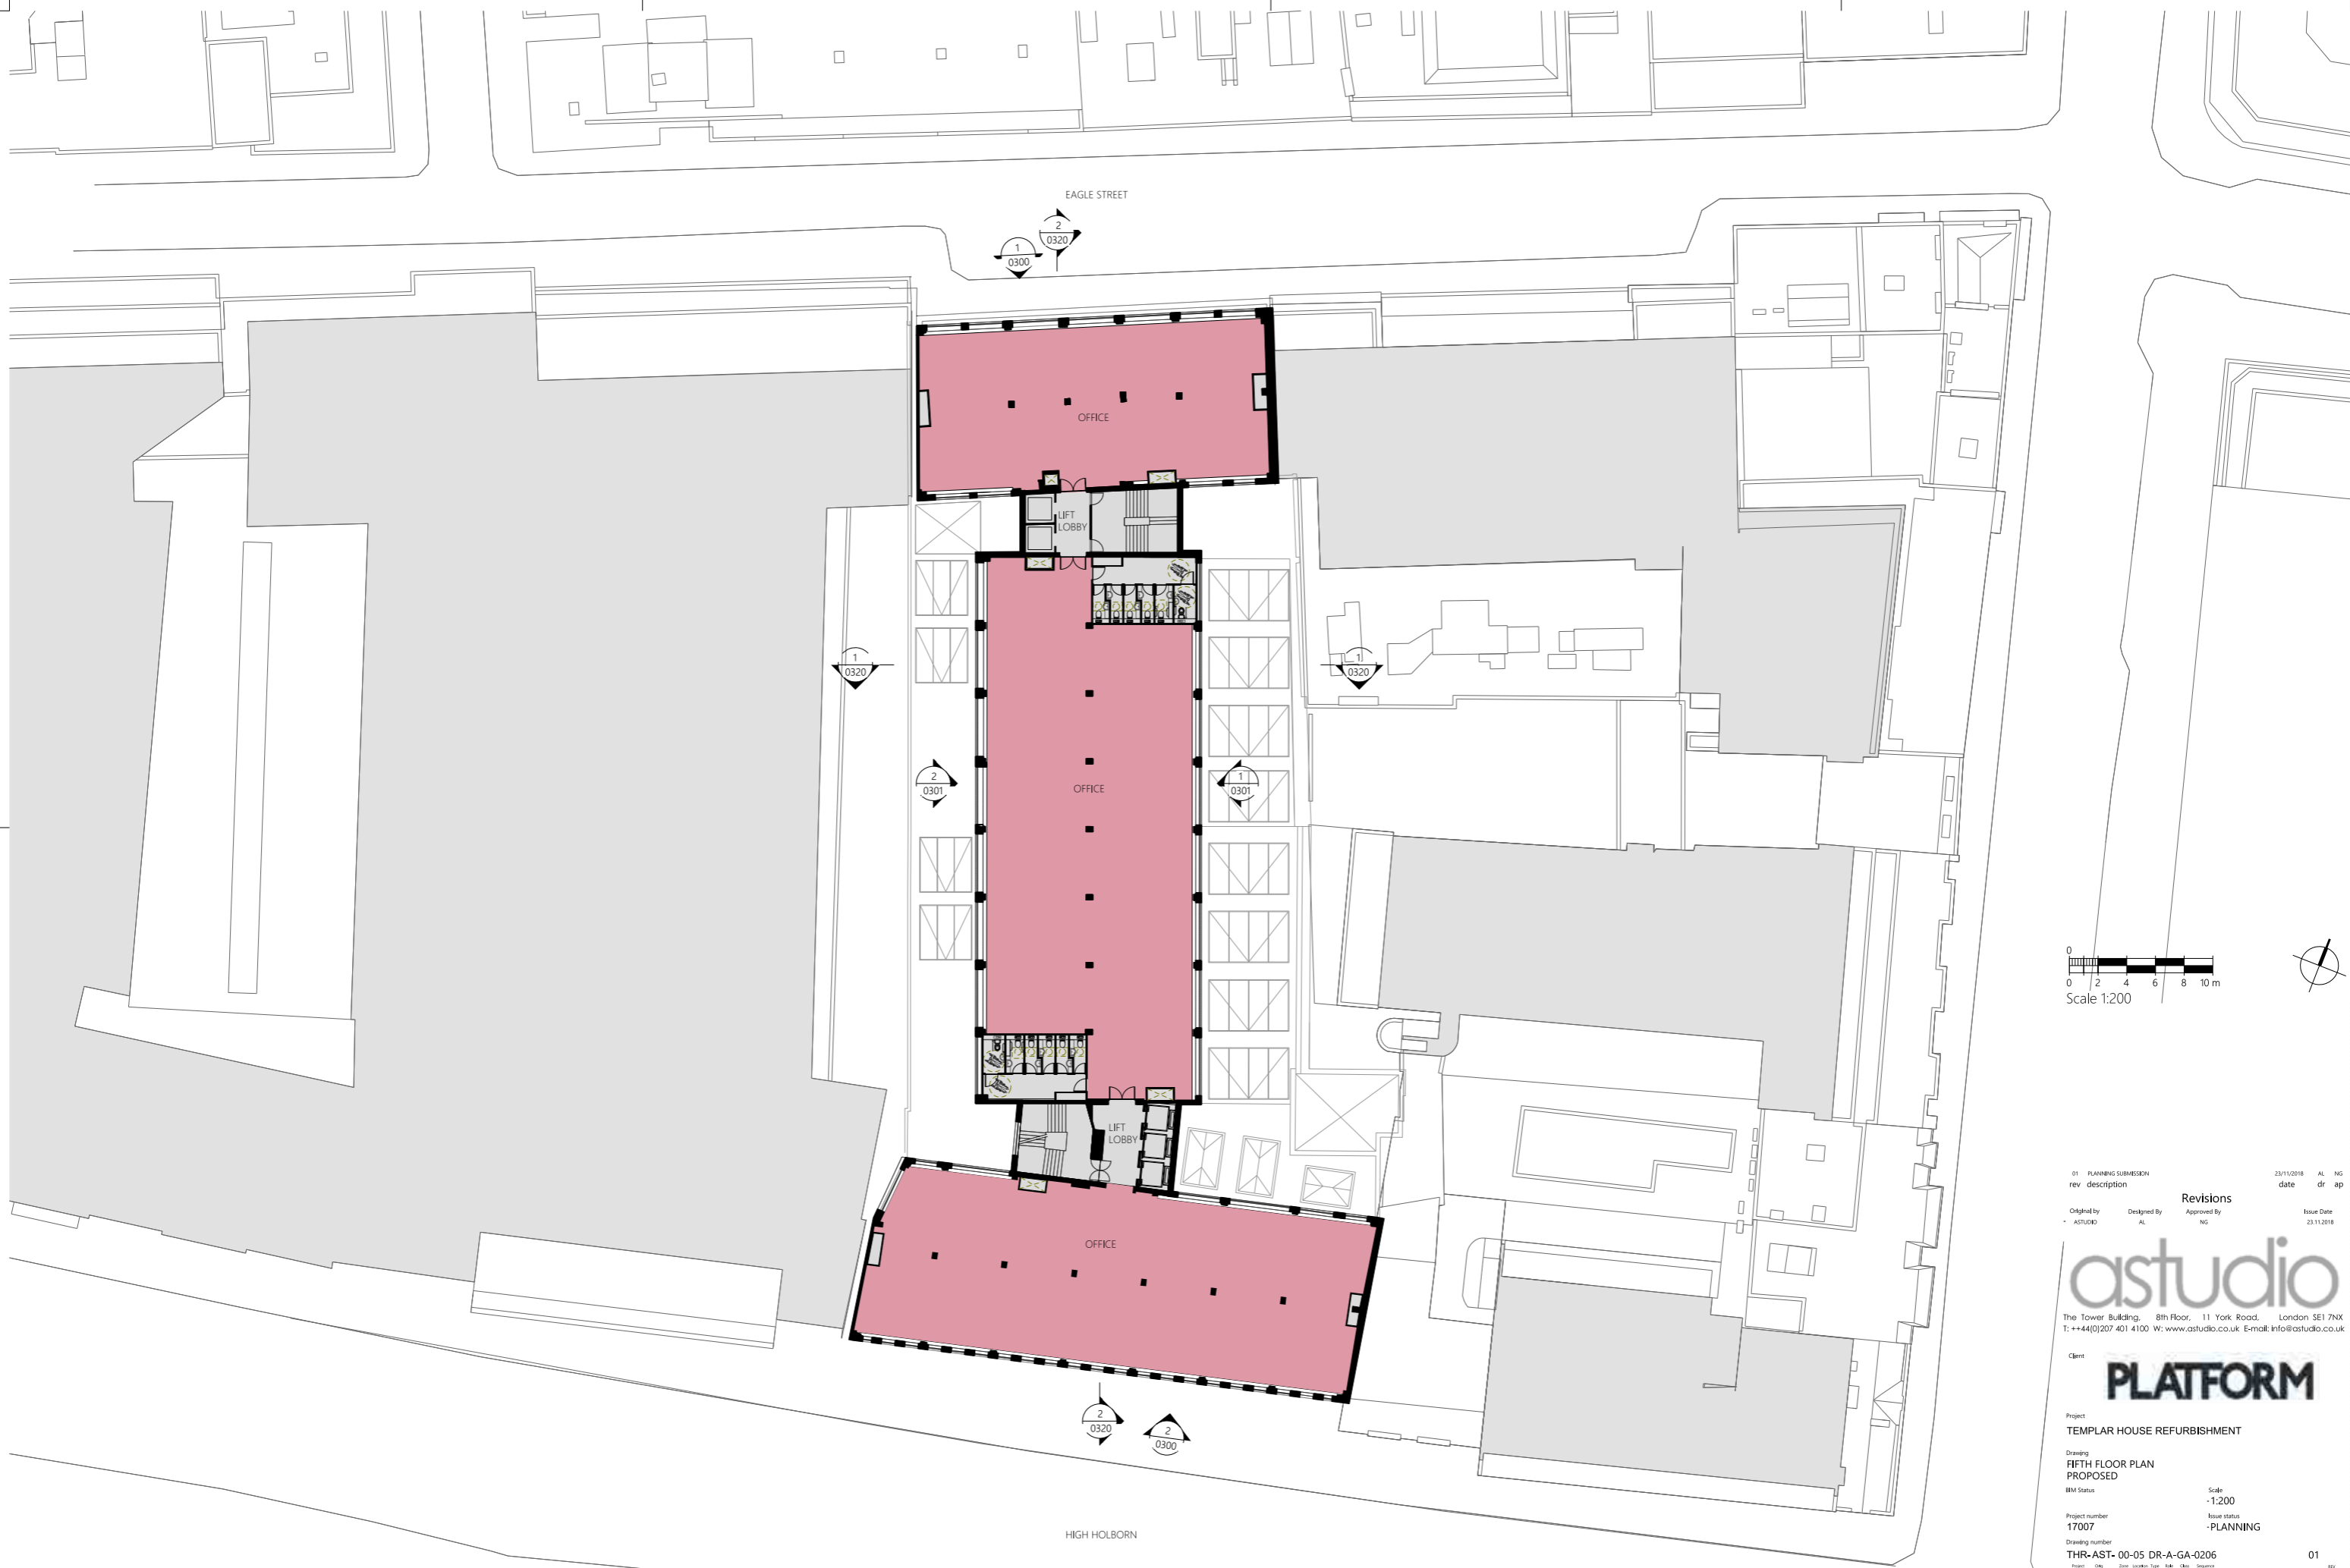

EAGLE STREET

HIGH HOLBORN

 

01 PLANNING SUBMISSION		23/11/2018	AL	NG
rev	description	date	dr	ap
Original by	Designed By	Approved By	Issue Date	
- ASTUDIO	AL	NG	23.11.2018	

**astudio**  
 The Tower Building, 8th Floor, 11 York Road, London SE1 7NX  
 T: +44(0)207 401 4100 W: www.astudio.co.uk E-mail: info@astudio.co.uk

Client  
**PLATFORM**

Project  
**TEMPLAR HOUSE REFURBISHMENT**

Drawing  
**FIFTH FLOOR PLAN PROPOSED**


BM Status  
 Scale - 1:200  
 Issue status - PLANNING

Project number  
**17007**

Drawing number  
**THR-AST-00-05 DR-A-GA-0206**


01



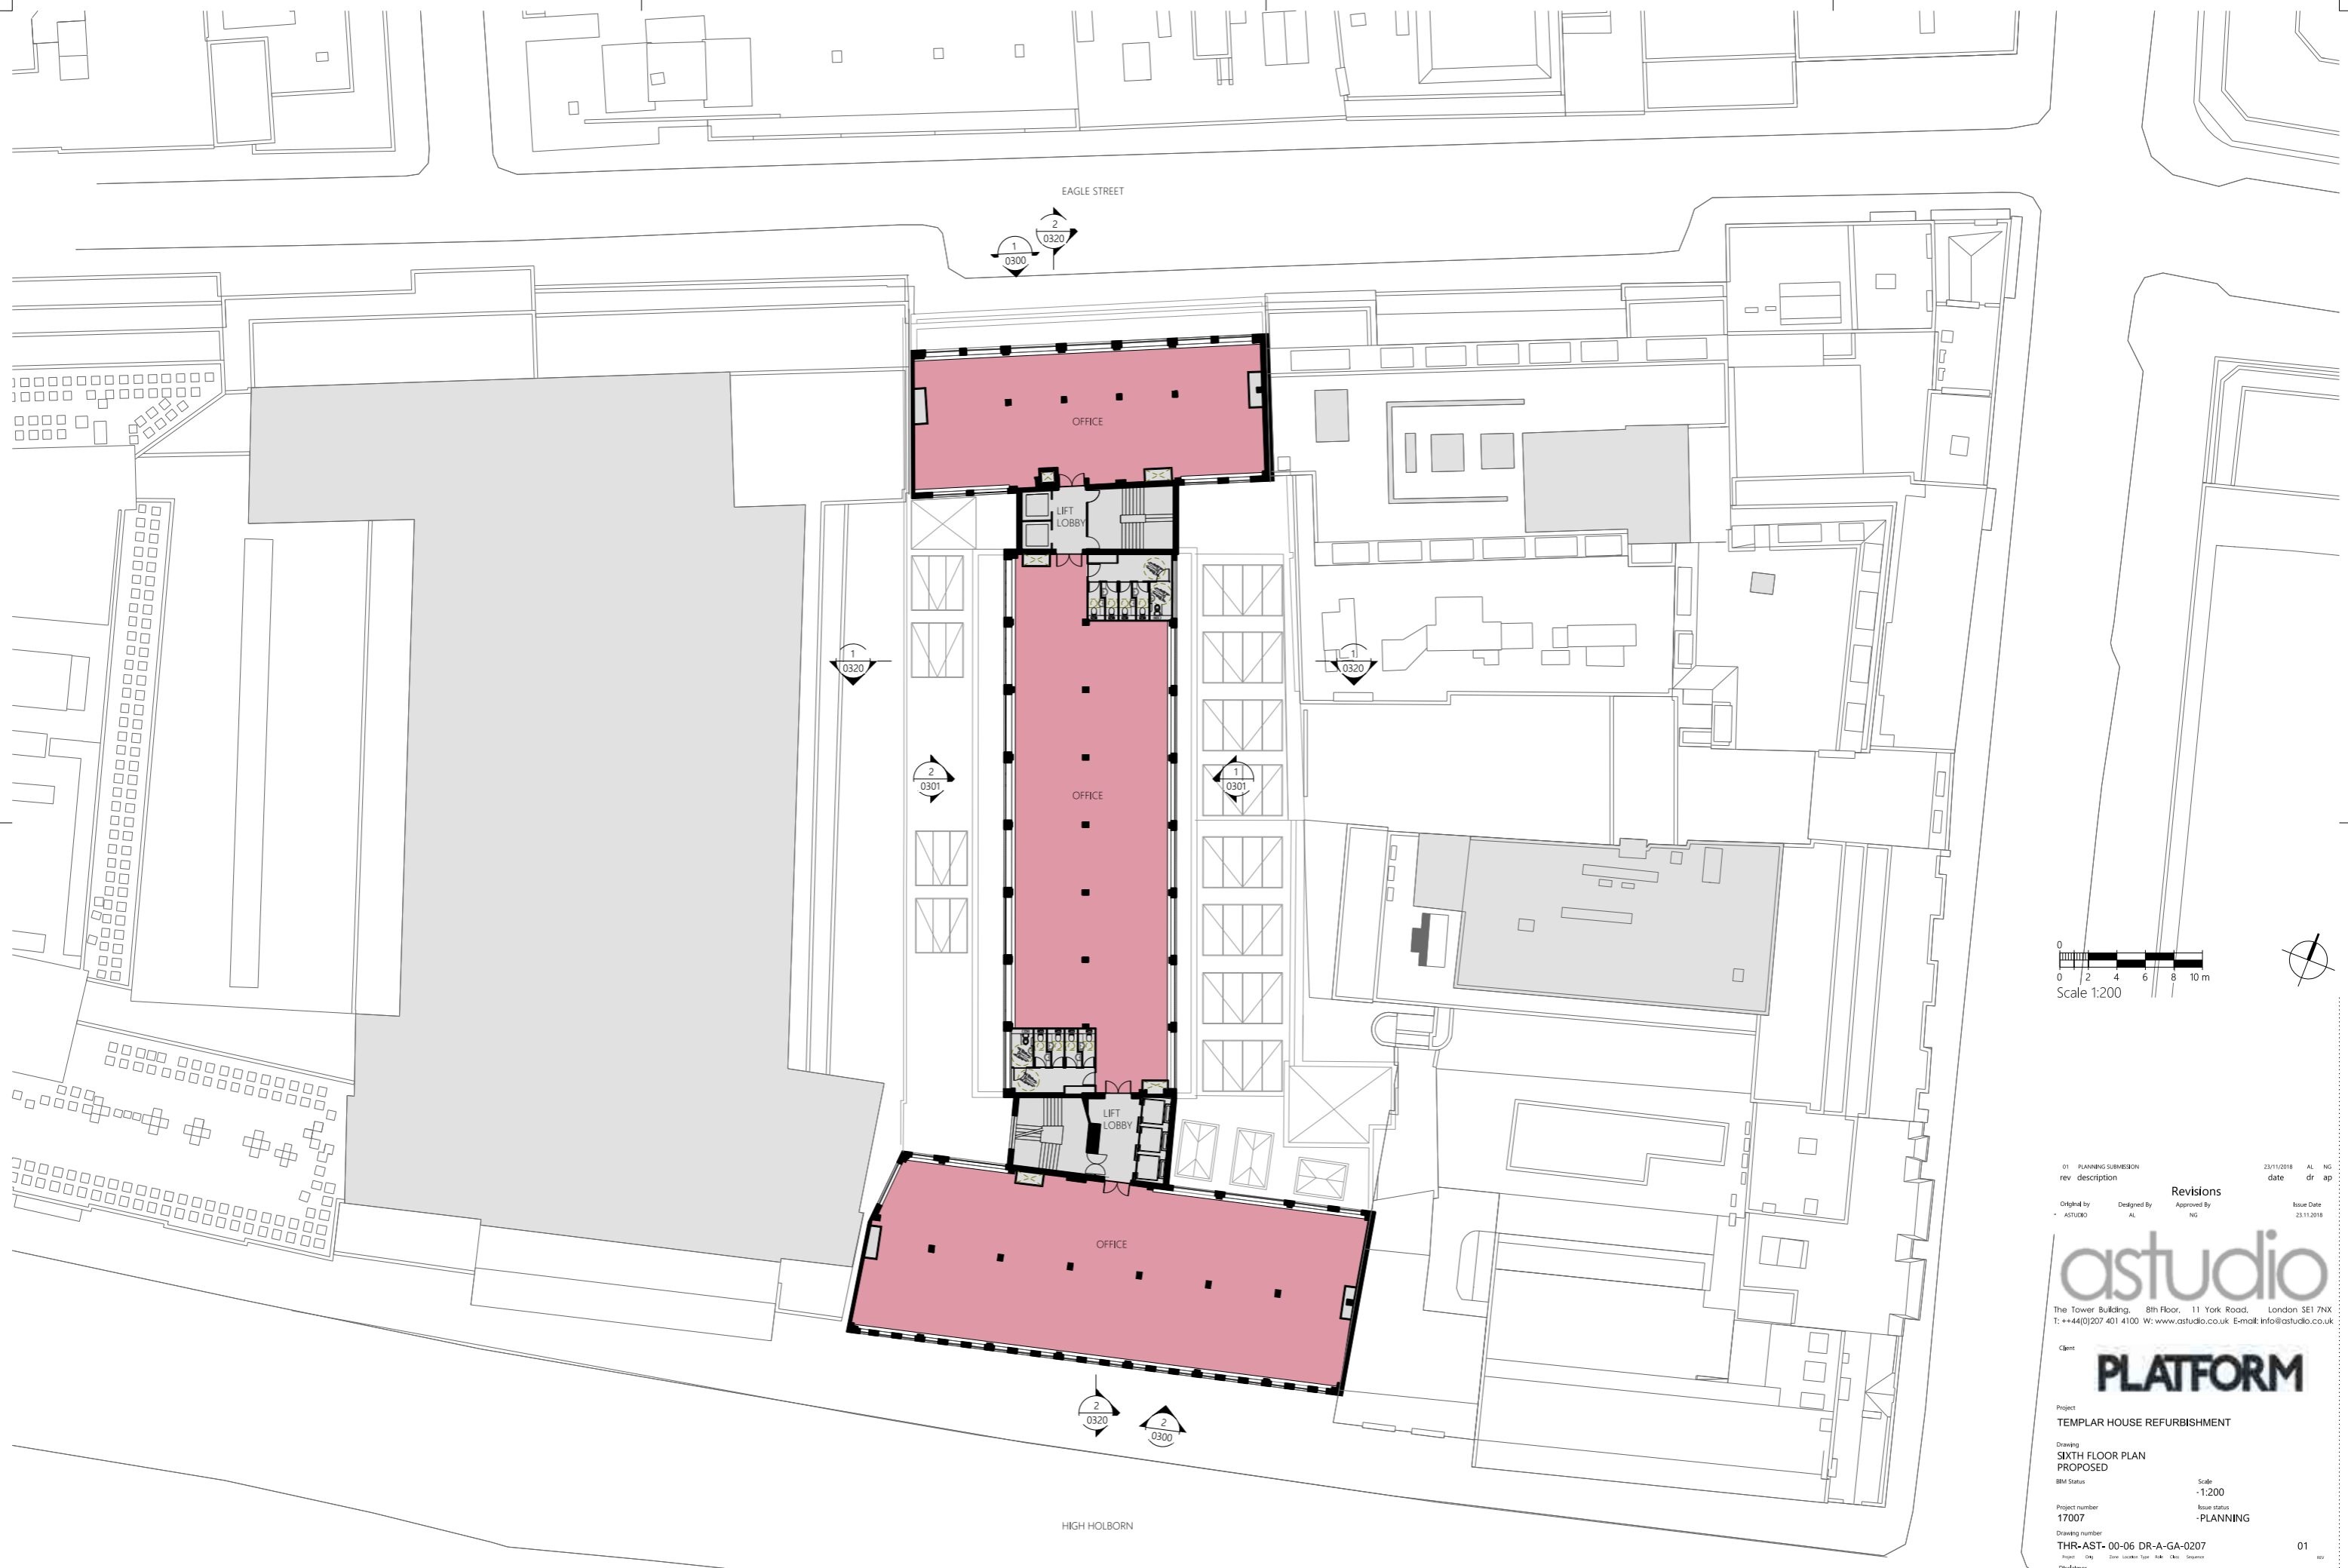

EAGLE STREET

HIGH HOLBORN

 

Revisions		date	AL	NG
01	PLANNING SUBMISSION	23/11/2018	AL	NG
rev	description			

Original by: ASTUDIO  
 Designed By: AL  
 Approved By: NG  
 Issue Date: 23.11.2018

Client: **PLATFORM**

Project: **TEMPLAR HOUSE REFURBISHMENT**

Drawing: **SIXTH FLOOR PLAN PROPOSED**



Scale: **1:200**

Issue status: **PLANNING**

Project number: **THR-AST-00-06 DR-A-GA-0207**

Drawing number: **17007**

01

 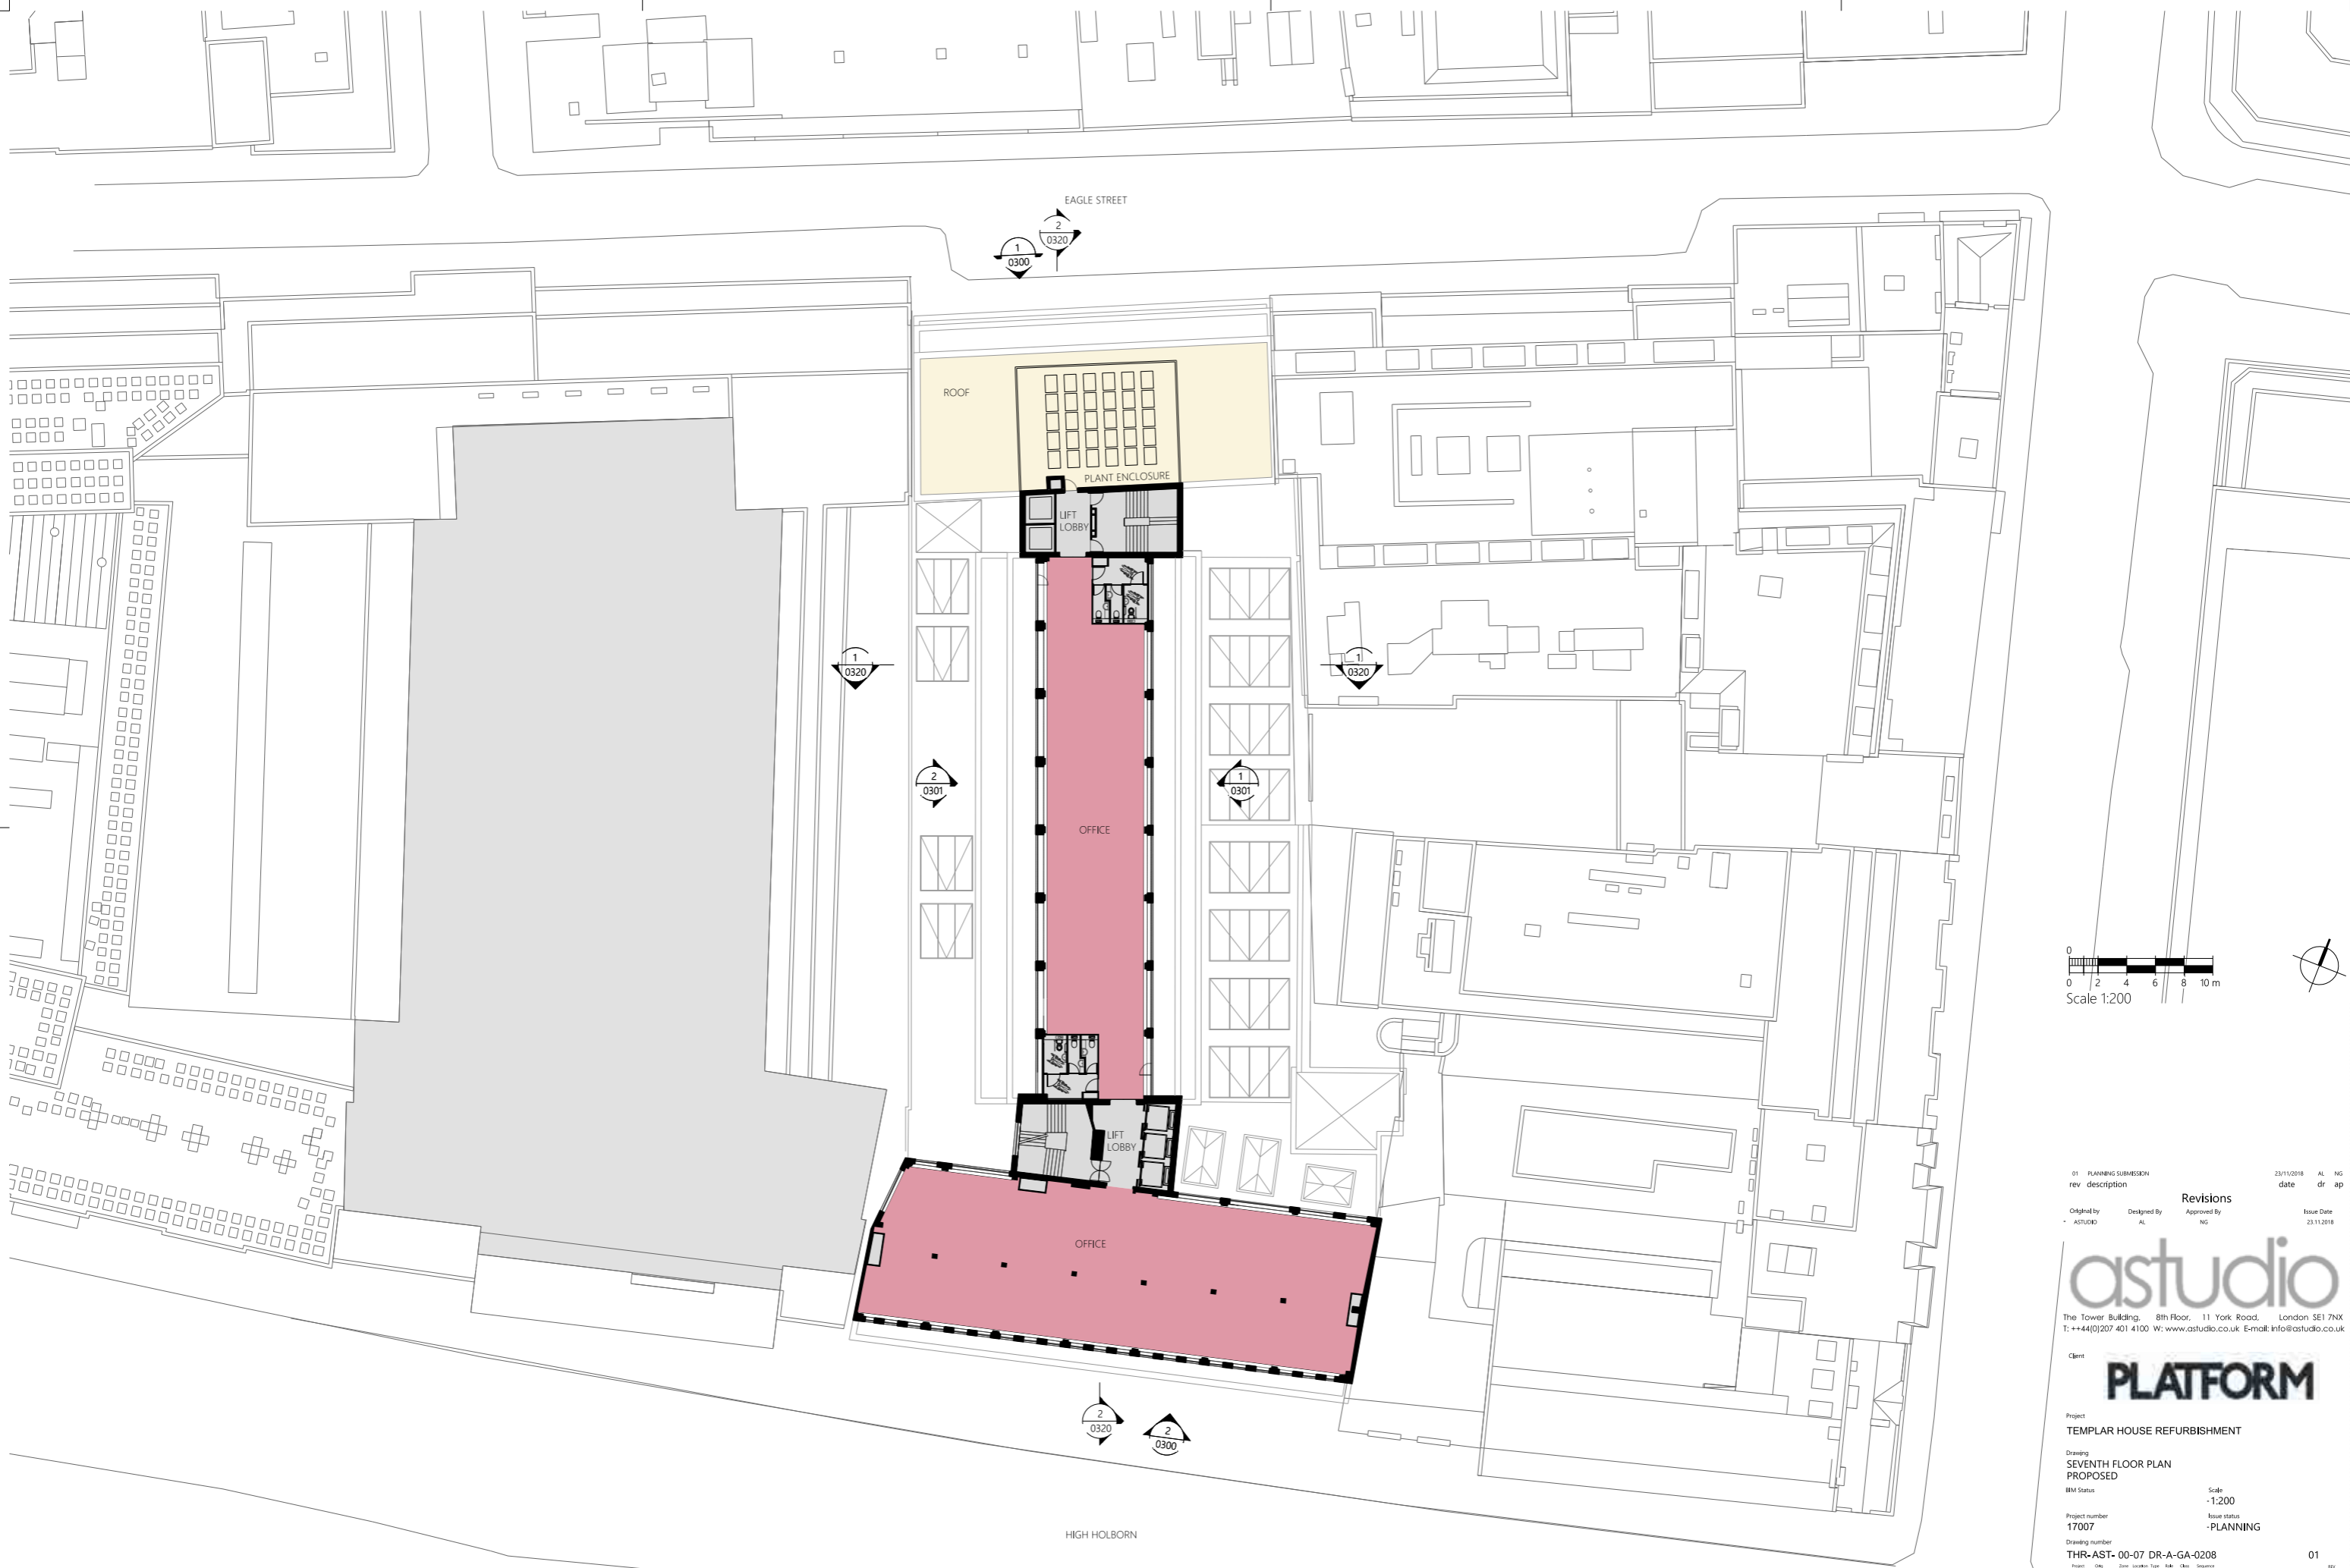

01 PLANNING SUBMISSION	23/11/2018	AL	NG
rev description	date	dr	ap

Original by ASTUDIO, Designed By AL, Approved By NG, Issue Date 23.11.2018

**astudio**  
 The Tower Building, 8th Floor, 11 York Road, London SE1 7NX  
 T: +44(0)207 401 4100 W: www.astudio.co.uk E-mail: info@astudio.co.uk

Client **PLATFORM**

Project **TEMPLAR HOUSE REFURBISHMENT**

Drawing **SEVENTH FLOOR PLAN PROPOSED**

BM Status, Scale - 1:200, Issue status - PLANNING

Project number 17007, Drawing number THR-AST-00-07 DR-A-GA-0208, 01

Disclaimer: This drawing is to be read in conjunction with all related drawings. Do not scale from this drawing. All dimensions must be checked and verified on site before commencing any work or producing shop drawings. The originator should be notified immediately of any discrepancy. This drawing is copyright and remains the property of and Astudio Architecture.