

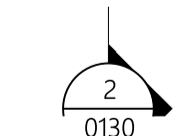
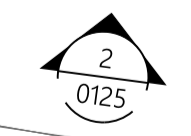
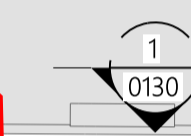


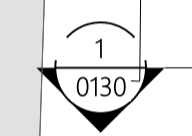


SITE BOUNDARY

EAGLE STREET

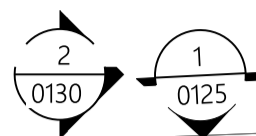

HIGH HOLBORN

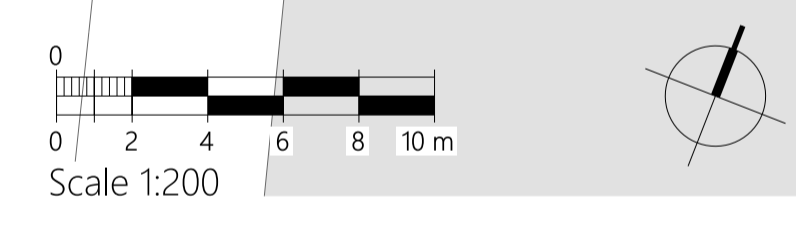

01	PLANNING SUBMISSION	23/11/2018	AL	NG
rev	description	date	dr	ap

Revisions

Original by: ASTUDIO
 Designed By: AL
 Approved By: NG
 Issue Date: 23.11.2018

Client: **PLATFORM**

Project: **TEMPLAR HOUSE REFURBISHMENT**

Drawing: **GROUND FLOOR PLAN EXISTING**

Scale: 1:200
 Issue status: PLANNING

Project number: 17007
 Drawing number: THR-AST-00-00-DR-A-GA-0111

Disclaimer: This drawing is to be read in conjunction with all related drawings. Do not scale from this drawing. All dimensions must be checked and verified on site before commencing any work or producing shop drawings. The originator should be notified immediately of any discrepancy. This drawing is copyright and remains the property of and ASTUDIO Architecture.