
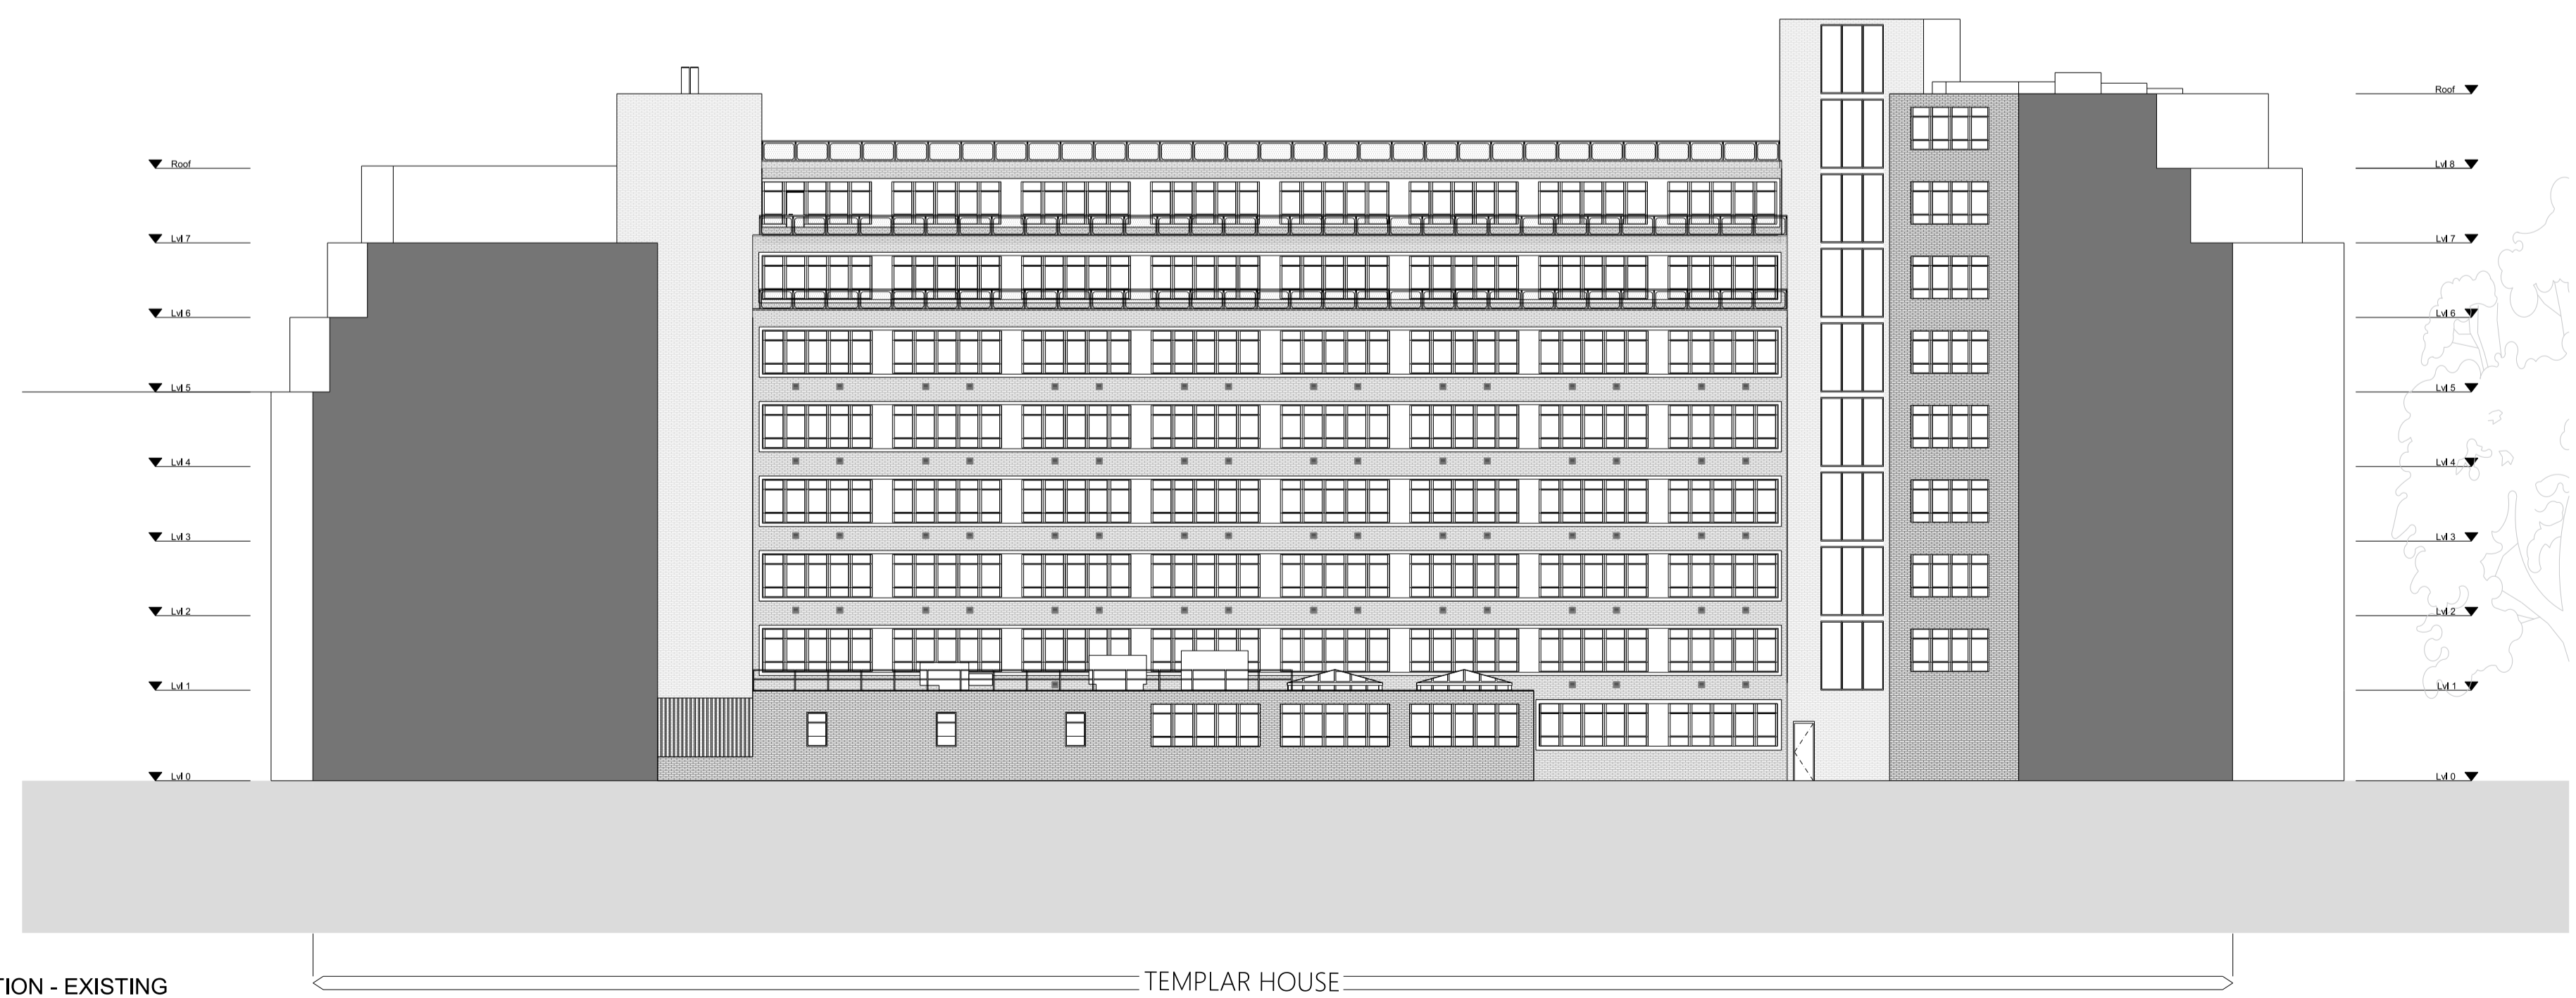
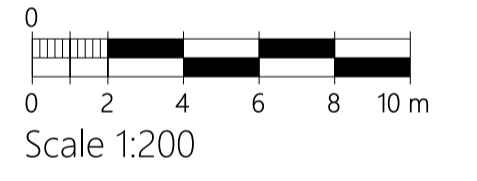


01 EAST ELEVATION - EXISTING
1:200

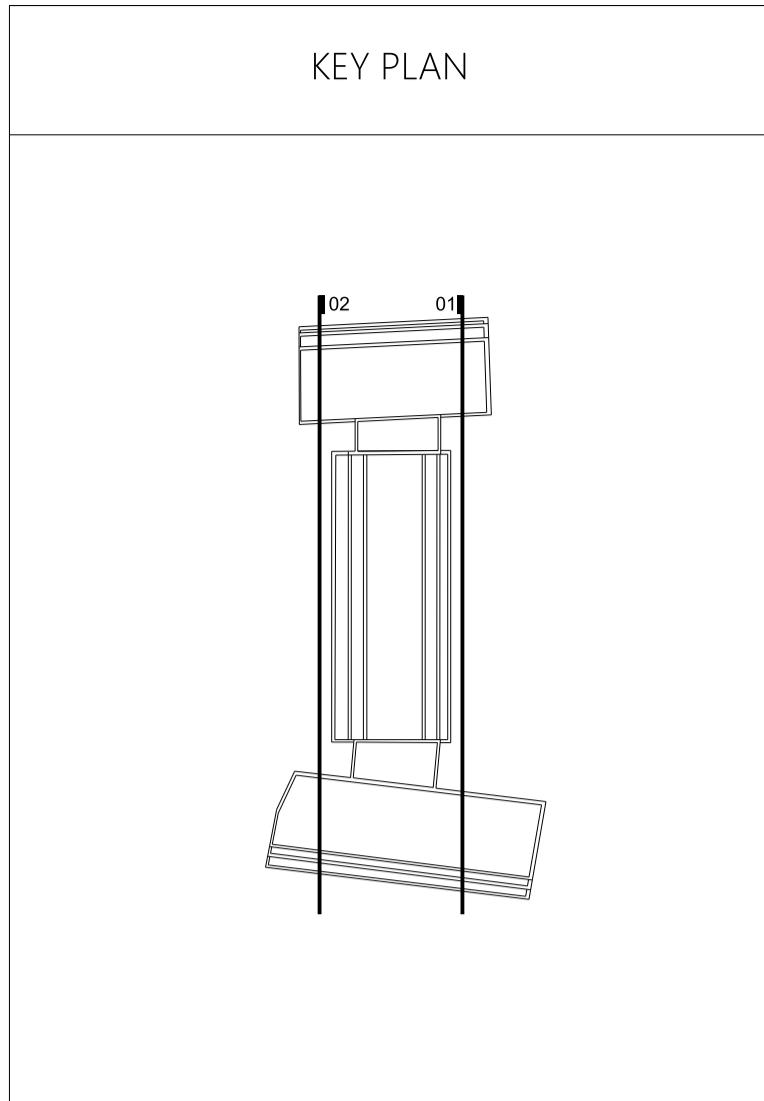

02 WEST ELEVATION - EXISTING
1:200

rev	description	date	AL	NG
01	PLANNING SUBMISSION	23.11.2018	AL	NG

Original by: ASTUDIO
Designed By: AL
Approved By: NG
Issue Date: 23.11.2018

astudio
The Tower Building, 8th Floor, 11 York Road, London SE1 7NX
T: +44(0)207 401 4100 W: www.astudio.co.uk E-mail: info@astudio.co.uk

Client: **PLATFORM**

Project: **TEMPLAR HOUSE REFURBISHMENT**

Drawing: **EAST AND WEST ELEVATIONS EXISTING**

Project number: **17007**
Drawing number: **THR-AST-00-EL-DR-A-GA-0126**
Scale: **1:200**
Issue status: **PLANNING**

01

Disclaimer: This drawing is to be read in conjunction with all related drawings. Do not scale from this drawing. All dimensions must be checked and verified on site before commencing any work or producing shop drawings. The originator should be notified immediately of any discrepancy. This drawing is copyright and remains the property of and ASTUDIO Architecture.