


REVISION HISTORY

| REV | DATE | DESCRIPTION |
|-----|------|-------------|
| | | |

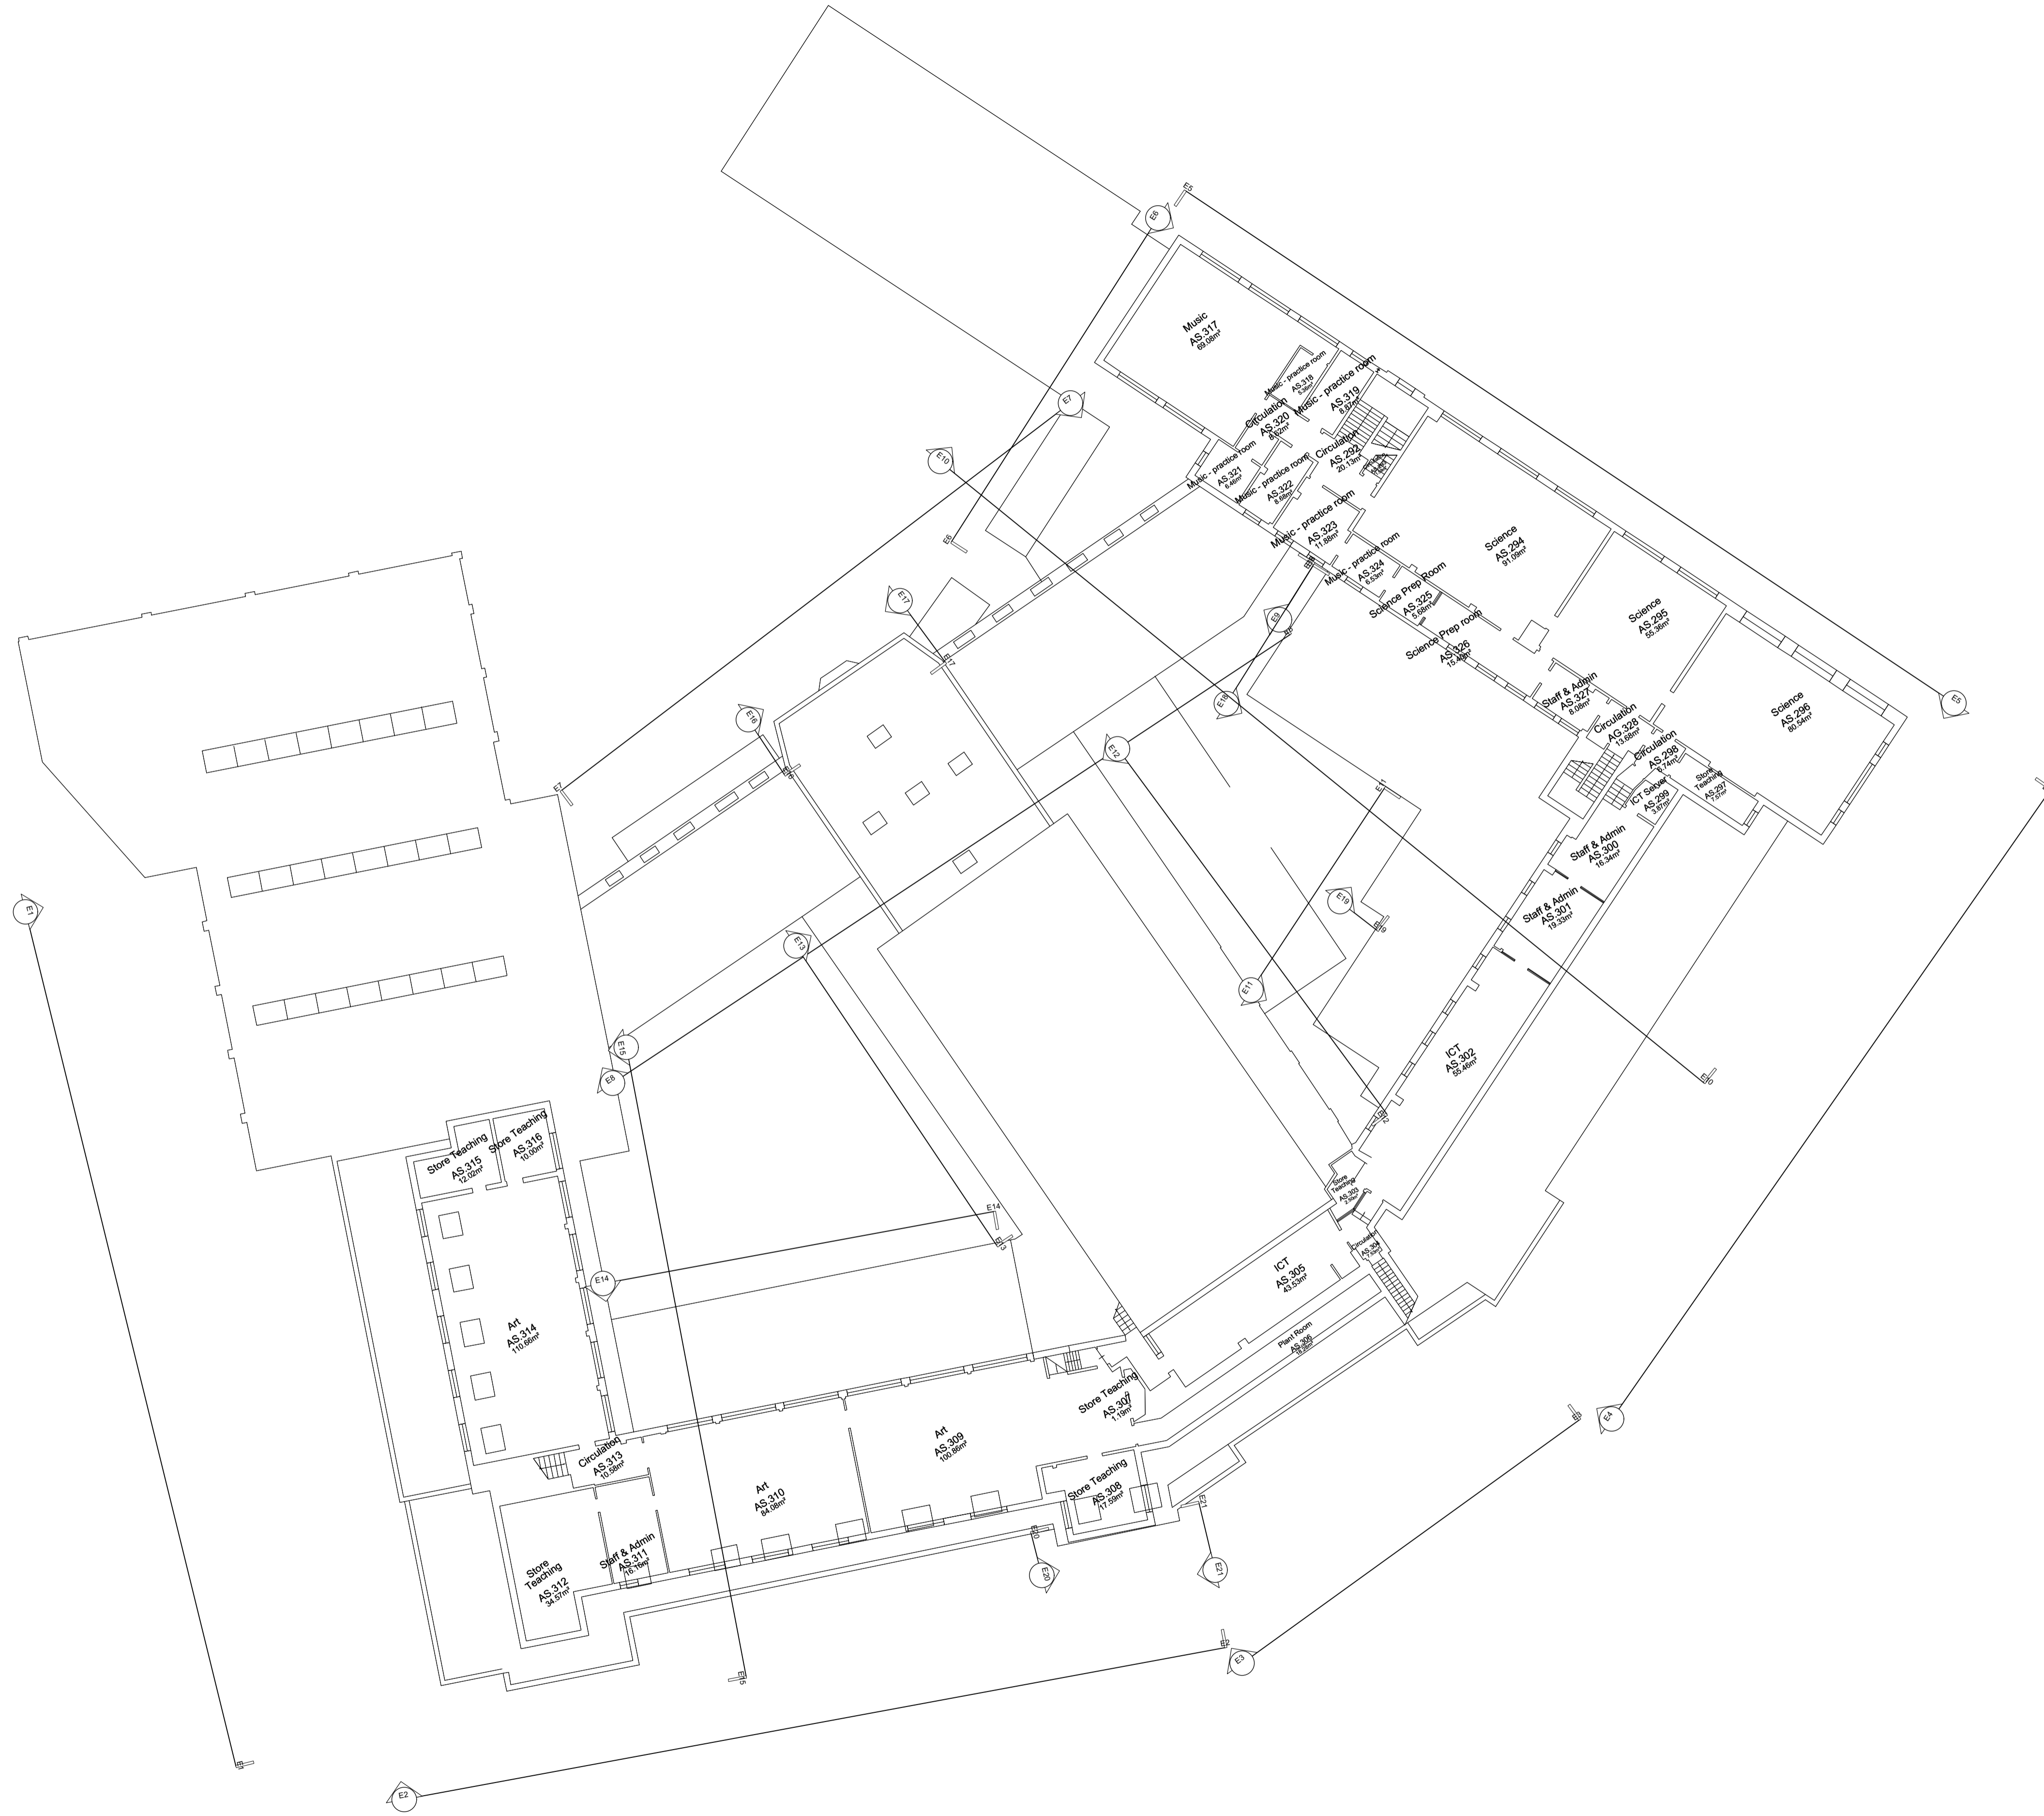

1 Existing Second Floor Plan

Do not scale from drawings
 Confirm all dimensions on site prior to manufacture
 Confirm discrepancies with Architect prior to proceeding
 Refer to all Engineers' documentation

| | | |
|----------|-------------------------------|-----------|
| job no. | William Ellis School Highgate | notes |
| 598 | | |
| date | Existing SF Plan | job title |
| 08/11/18 | | |
| Client: | William Ellis School | |
| Scale: | 1:200 @ A1 / 1:500 @ A3 | |
| dwg. no. | 598_E-104 | rev. no. |
| | | - |

Survey (GSS)