


Do not scale off this drawing - All areas and dimensions are approximate and subject to site survey.
© copyright of tasou associates

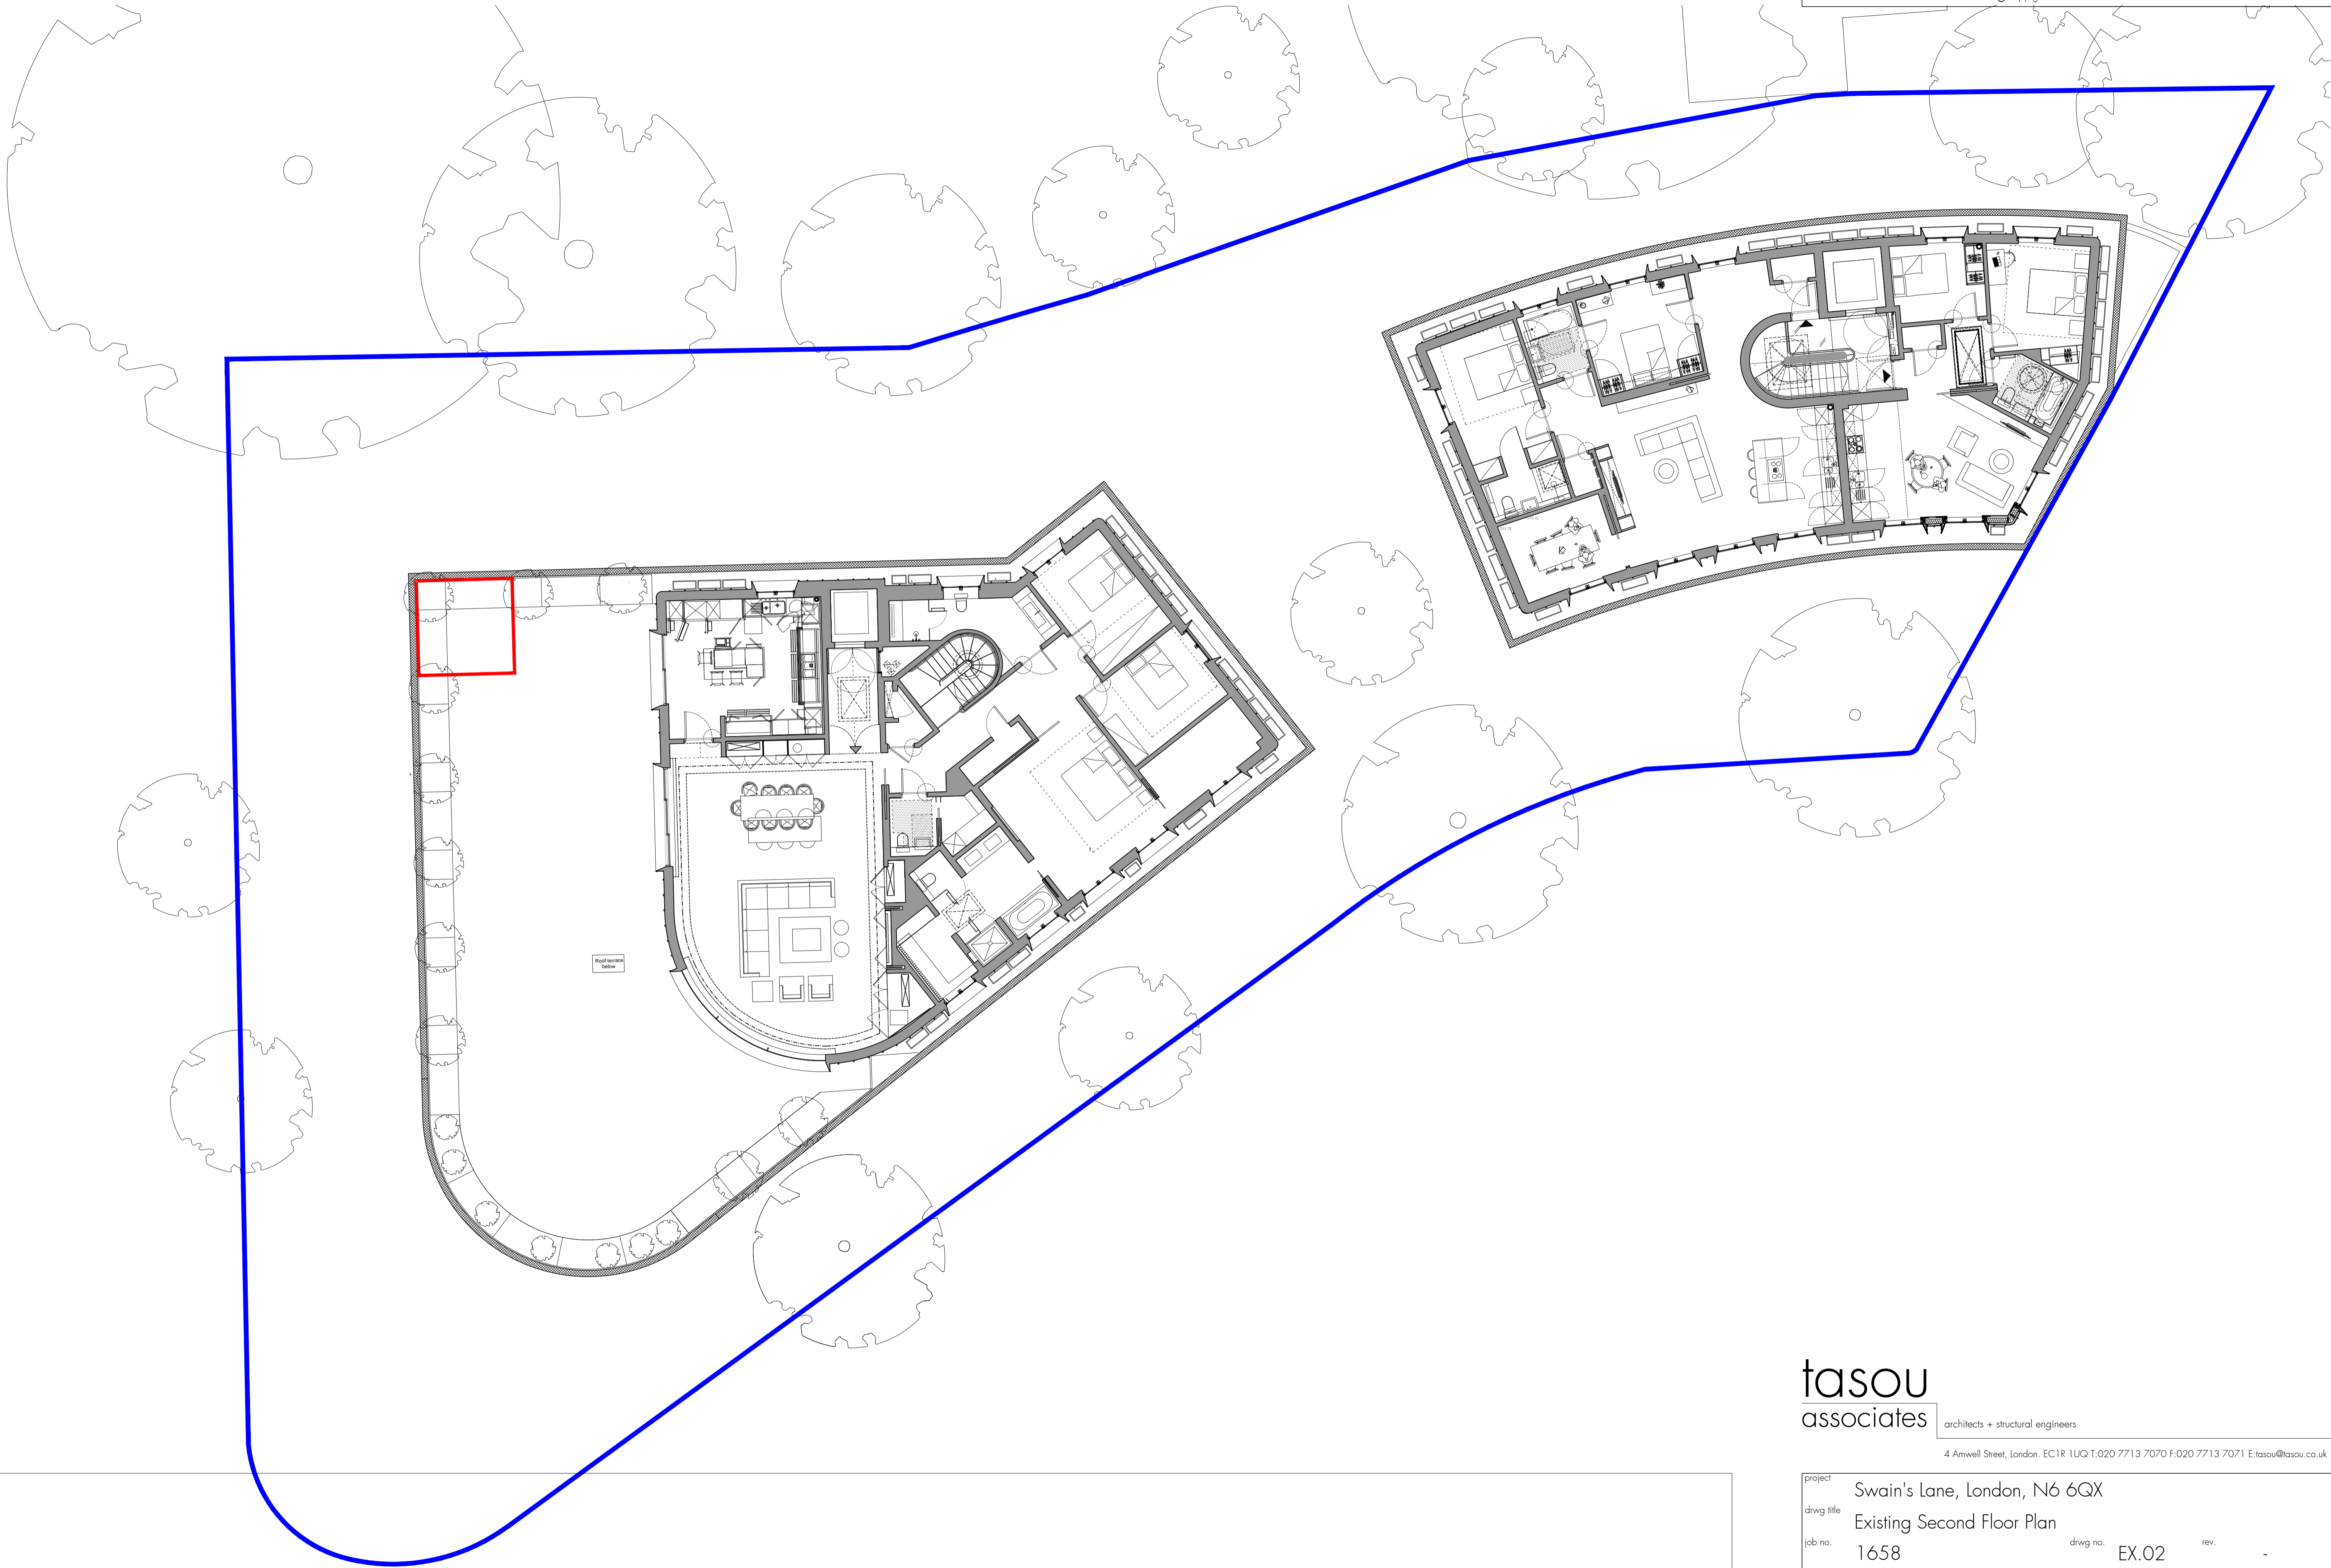

tasou
associates architects + structural engineers

4 Amwell Street, London. EC1R 1UG T:020 7713 7070 F:020 7713 7071 E:tasou@tasou.co.uk

project	Swain's Lane, London, N6 6QX		
dwg title	Existing Second Floor Plan		
job no.	1658	dwg no.	EX.02
date	November 2018	scale @ A1	1:100