


FRESSON AND TEE


6th Floor Queens House
55-56 Lincoln's Inn Fields
LONDON WC2A 3LJ

020 7391 7100 www.fandt.com

FIRST FLOOR PLAN As Proposed

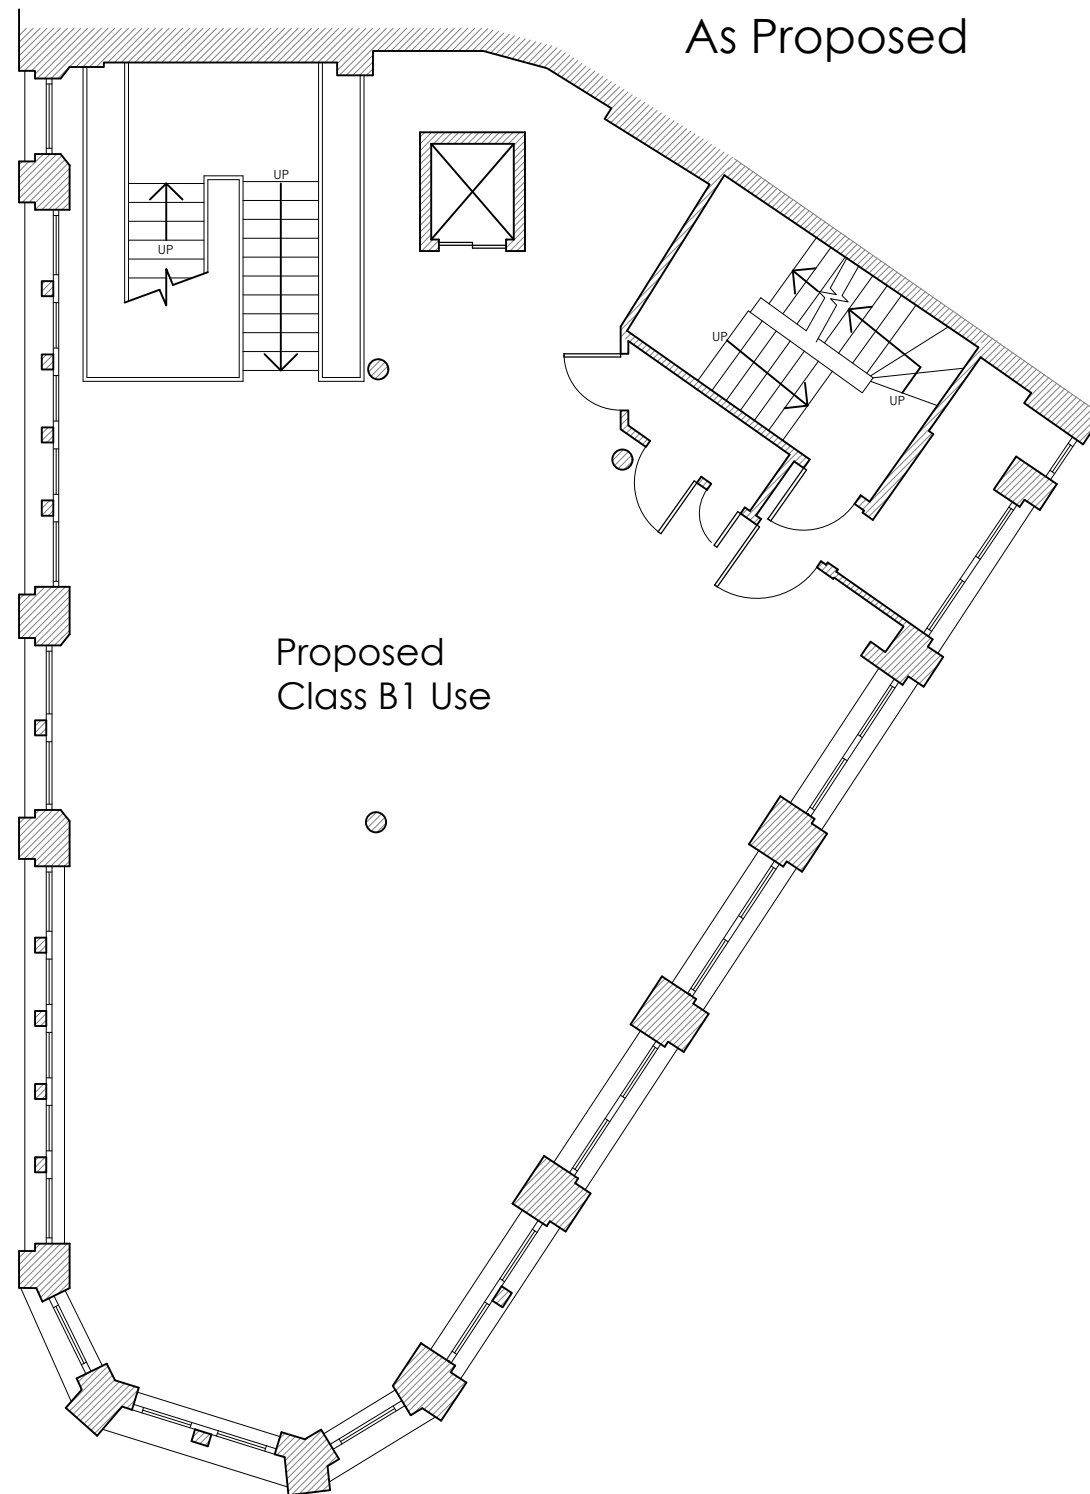

Proposed
Class B1 Use

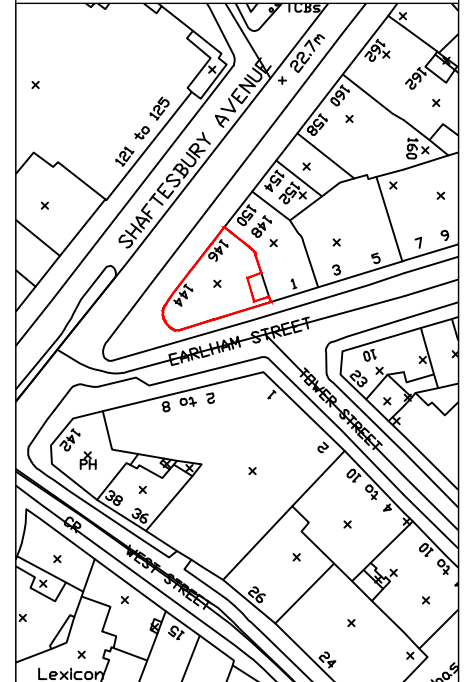

NOTES:
LOCATION PLAN @ 1:1250 SCALE & NORTH UP.
ALL SCALES/DIMENSIONS FOR LEASE PURPOSE ONLY

REV	D.B.	Description	Date

DRAWING TITLE	
First Floor Plan As Proposed B1 Use	
PROJECT NAME	
Change Of Use	
ADDRESS	
144 Shaftesbury Avenue, London, WC2H 8HJ	
CLIENT	
Shaftesbury Covent Garden Ltd	
JOB NO.	DRAWING NO.
24395	P02
SCALE	DATE
1:100@A3	Nov. 2018
DRAWN BY	CHECKED BY
KK	-

