


Notes:  
 All details existing, unless marked proposed  
 Original drawing size A4  
 Scaled dimensions should not be taken from this  
 drawing unless authorised.  
 Licence number 100048623

— Site Boundary  
 — Advert Location

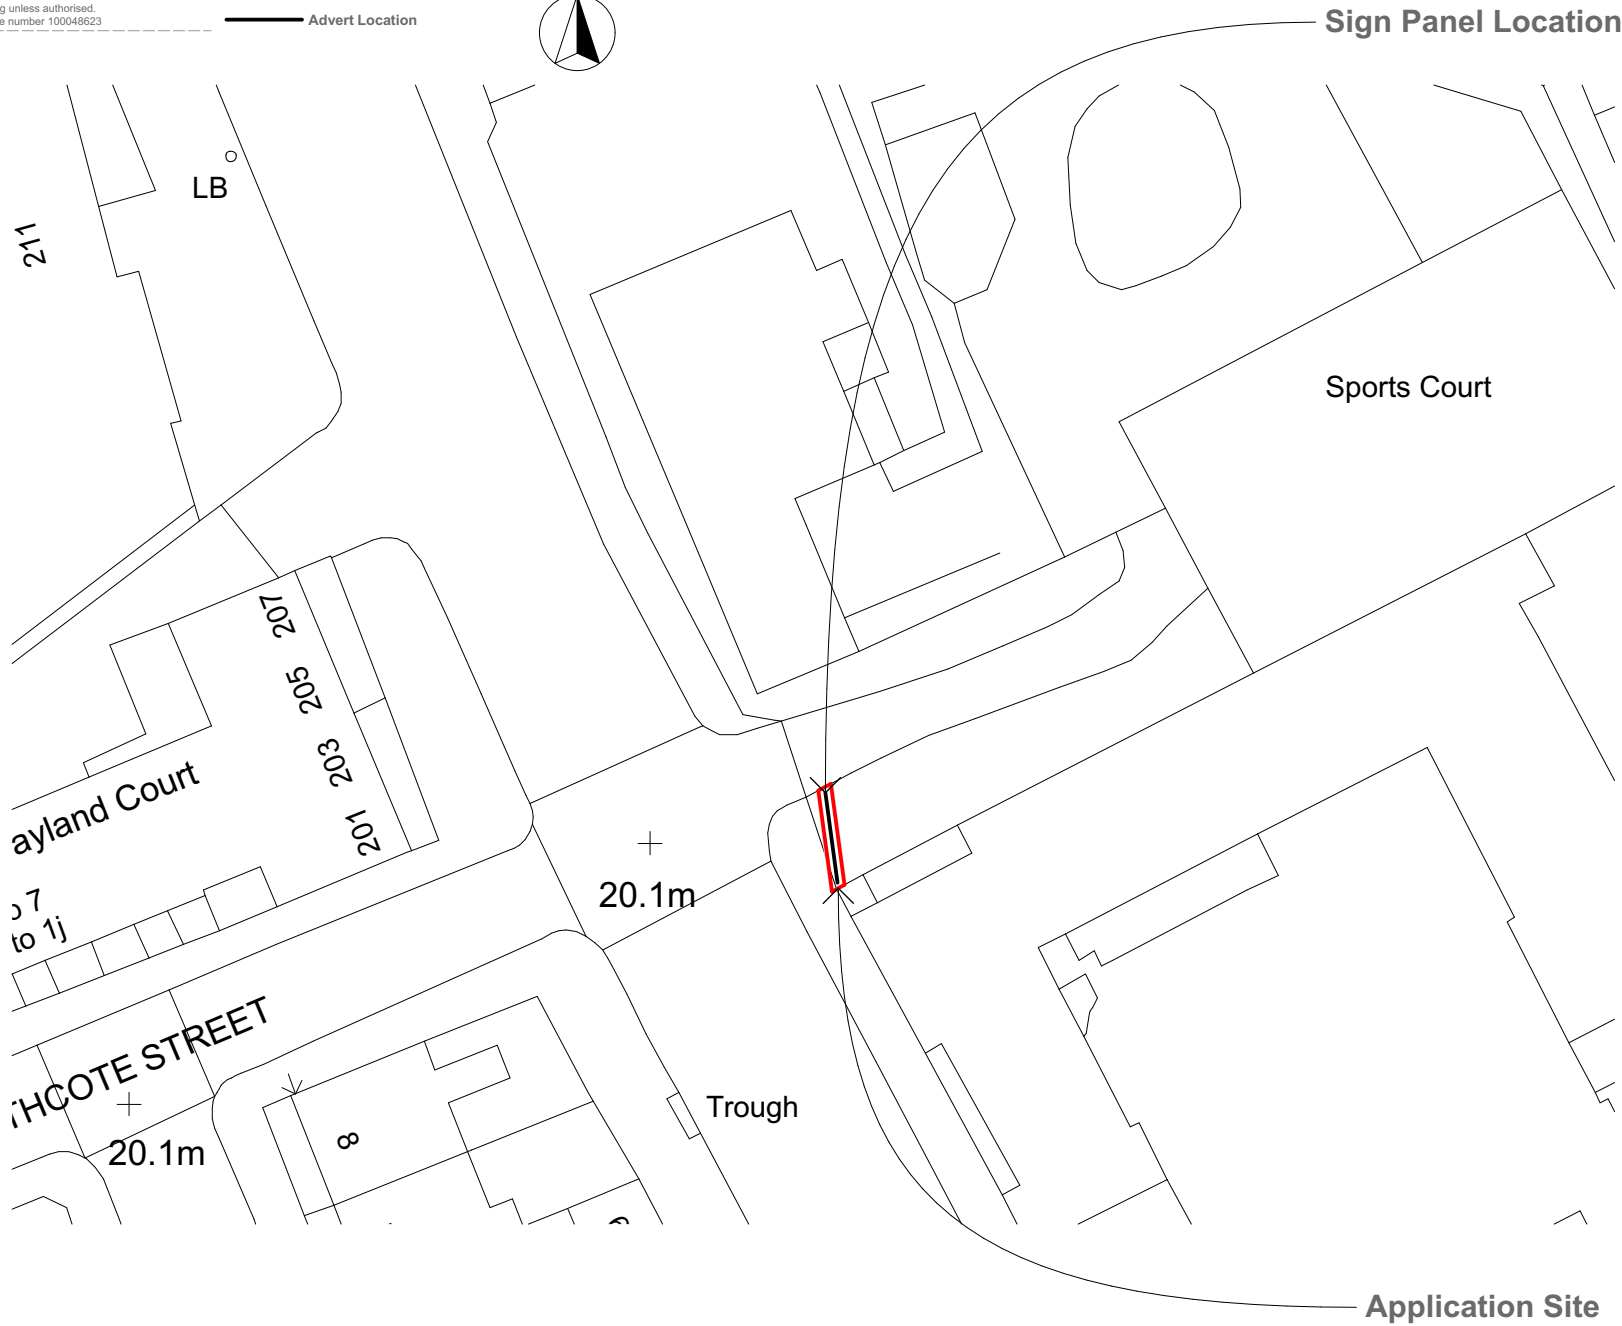

Insite Poster Properties Ltd  
 Barton Hall  
 29 Gloucester Street  
 Cirencester  
 Gloucestershire, GL7 2DJ  
 Tel. 01285 658666 www.insite.co.uk

**INSITE Ref:**  
 8270

**Project**  
 Land at  
 258 - 274 Grays Inn Road  
 London  
 WC1X 8LH

**Drawing Name**  
 Site Plan - Proposed

**Drawing Status**  
 PLANNING

**Revision**  
 - First Formal Issue KK

**Date**  
 20 November 2018

**Drawing Scale @ A4**  
 1:500

**Layout ID**      **Revision**  
 T4085 A4 051

