



First Floor Second Floor

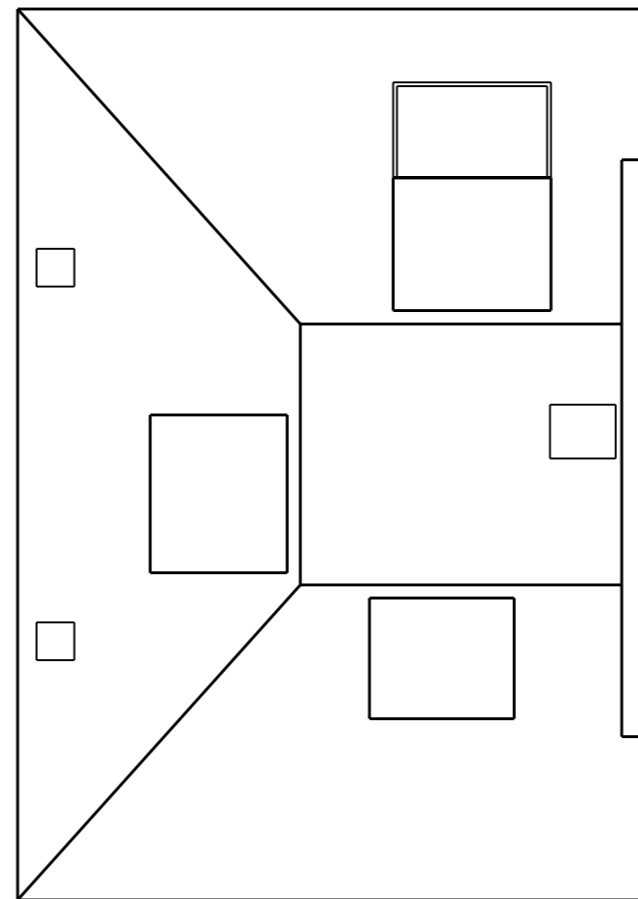


Loft Roof

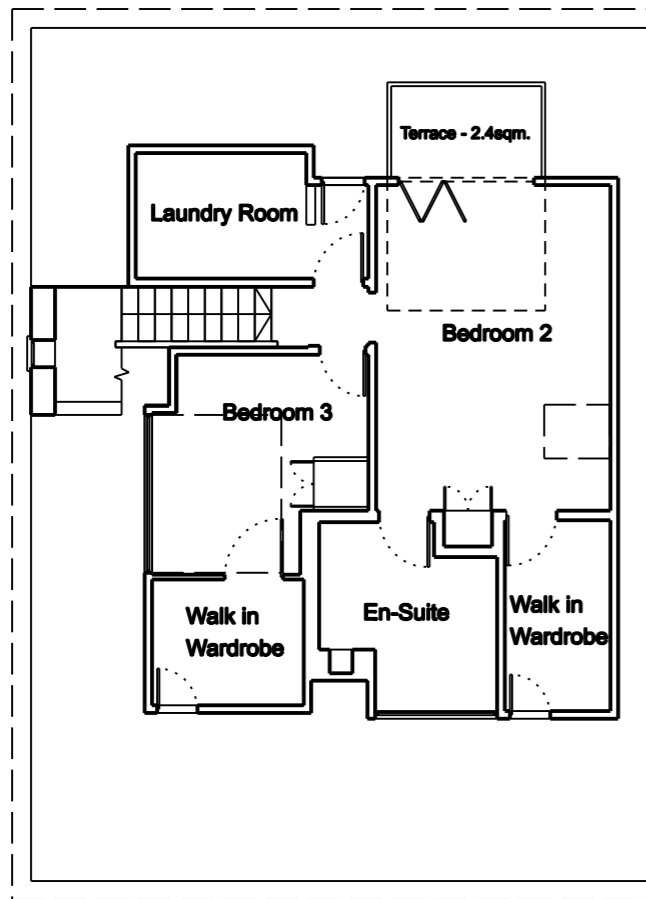

Written dimensions to be taken in preference to scaled dimensions. The Contractor is responsible for checking all dimensions before work starts.

All work is to be carried out to the requirements, and to the satisfaction of the Local Authority. These drawings are for planning purposes only.

Any discrepancies to be brought to the attention of 4D Planning Consultants immediately.

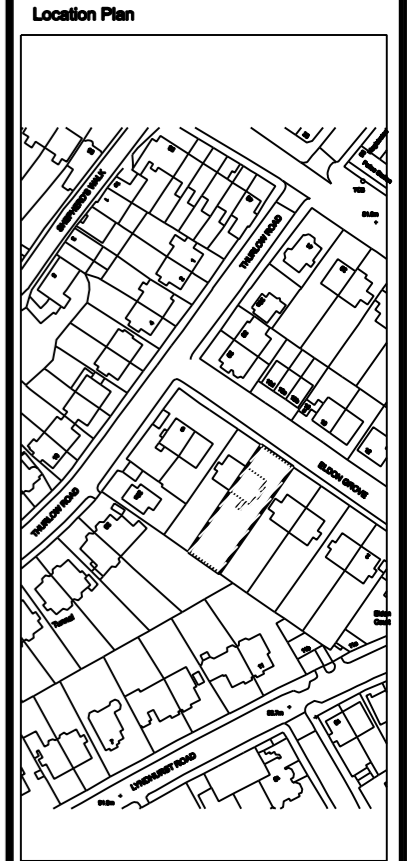

| Rev | Date | Description | by | chk |
|-----|------|-------------|----|-----|
| | | | | |
| | | | | |

4D PLANNING™

Architecture | Town Planning

T: 0203 1500 183 www.GetMePlanning.com

www.GetMePlanning.com®

Client
Nikolaos Koukiasas


Project
6 Eldon Grove,
London NW3 5PS

Title
Existing Plans


Date: November 2018 **Rev:** /

Scale: 1:50 @ A1, 1:100 @ A3


Drawing No. 4D01

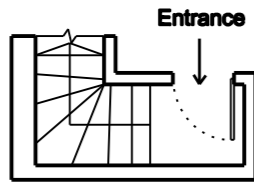


First Floor - No changes proposed

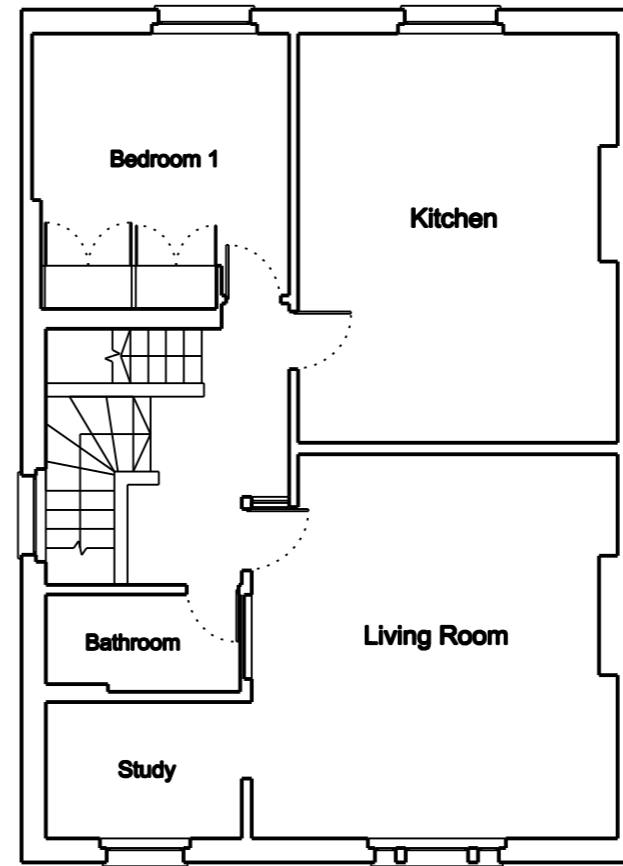

Second Floor - No changes proposed

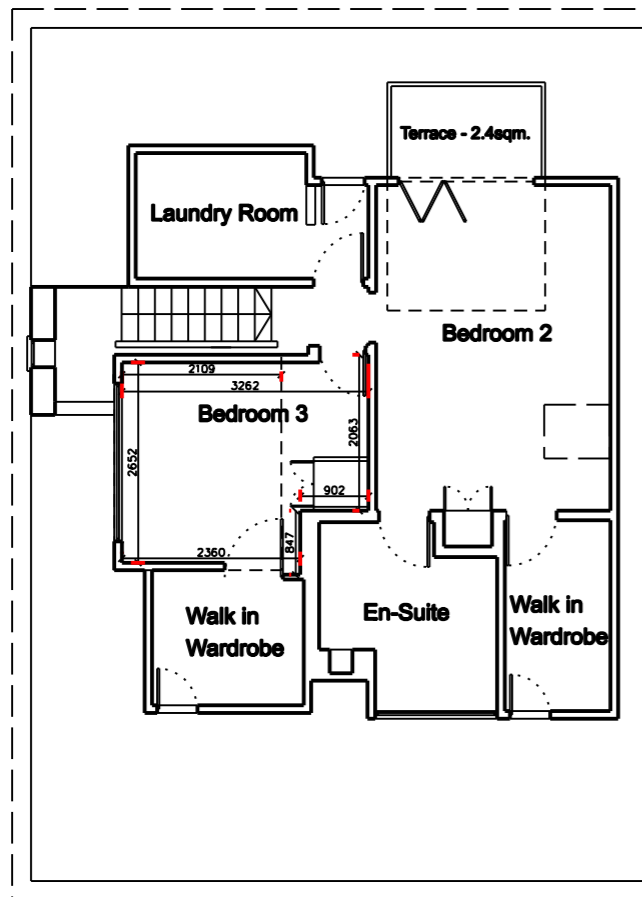

Loft

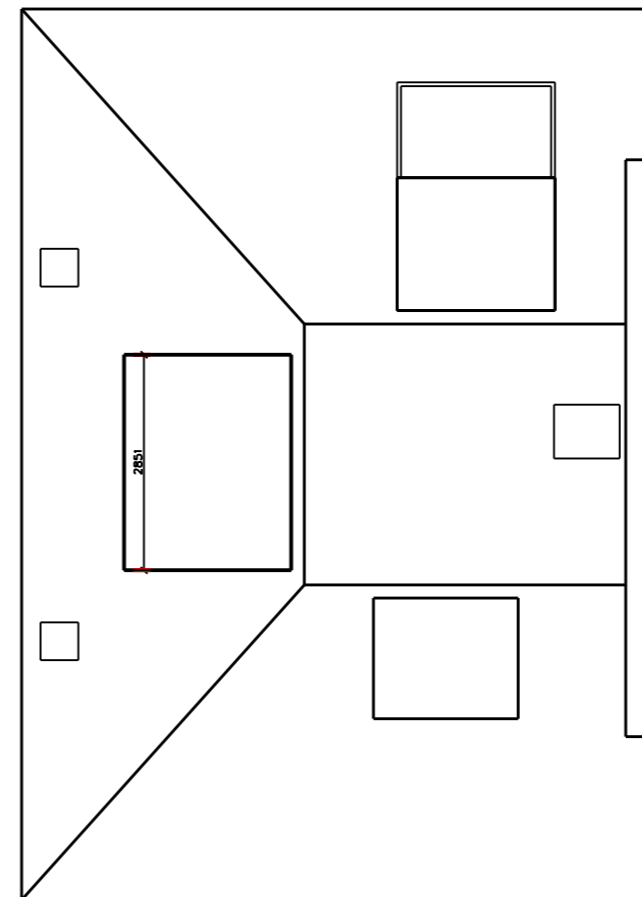


Roof



Written dimensions to be taken in preference to scaled dimensions. The Contractor is responsible for checking all dimensions before work starts.

All work is to be carried out to the requirements, and to the satisfaction of the Local Authority. These drawings are for planning purposes only.

Any discrepancies to be brought to the attention of 4D Planning Consultants immediately.

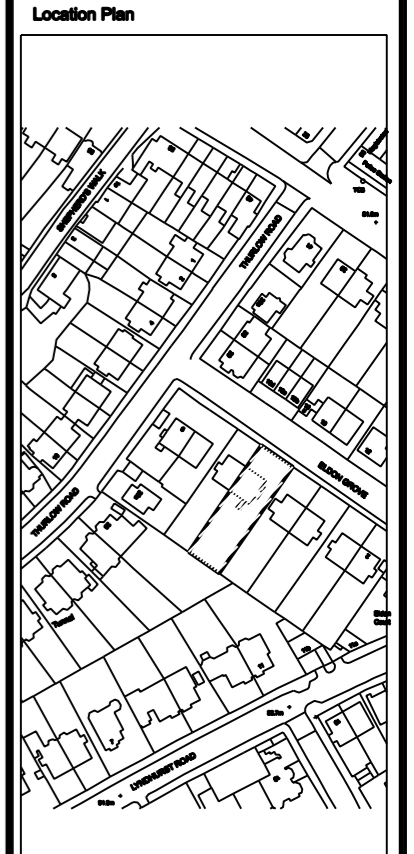

| Rev | Date | Description | by | chk |
|-----|------|-------------|----|-----|
| | | | | |
| | | | | |

4D PLANNING™
Architecture | Town Planning

T: 0203 1500 183 www.GetMePlanning.com

www.GetMePlanning.com®

Client
Nikolaos Koukiasas

Project **6 Eldon Grove,
London NW3 5PS**

Title
Proposed Plans

Date: November 2018 Rev: /
Scale: 1:50 @ A1, 1:100 @ A3
Drawing No. 4D02



Front Elevation


Rear Elevation



Written dimensions to be taken in preference to scaled dimensions. The Contractor is responsible for checking all dimensions before work starts.

All work is to be carried out to the requirements, and to the satisfaction of the Local Authority. These drawings are for planning purposes only.

Any discrepancies to be brought to the attention of 4D Planning Consultants immediately.

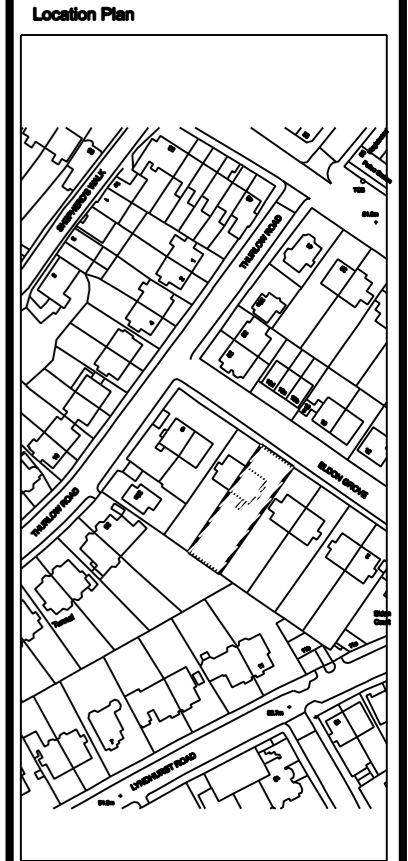

| Rev | Date | Description | by | chk |
|-----|------|-------------|----|-----|
| | | | | |
| | | | | |

4D PLANNING™
 Architecture | Town Planning

T: 0203 1500 183 www.GetMePlanning.com

www.GetMePlanning.com®

Client
Nikolaos Koukiasas

Project
**6 Eldon Grove,
 London NW3 5PS**

Title
Existing Elevations

Date: November 2018 Rev: /
 Scale: 1:50 @ A1, 1:100 @ A3
 Drawing No. 4D03



Front Elevation

Rear Elevation



Written dimensions to be taken in preference to scaled dimensions. The Contractor is responsible for checking all dimensions before work starts.

All work is to be carried out to the requirements, and to the satisfaction of the Local Authority. These drawings are for planning purposes only.

Any discrepancies to be brought to the attention of 4D Planning Consultants immediately.

Location Plan



| Rev | Date | Description | by | chk |
|-----|------|-------------|----|-----|
| | | | | |
| | | | | |

4D PLANNING™

Architecture | Town Planning

T: 0203 1500 183 www.GetMePlanning.com


www.GetMePlanning.com®

Client
Nikolaos Koukiasas


Project
**6 Eldon Grove,
London NW3 5PS**

Title
Proposed Elevations


| | |
|------------------------------|--------|
| Date: November 2018 | Rev: / |
| Scale: 1:50 @ A1, 1:100 @ A3 | |
| Drawing No. 4D04 | |

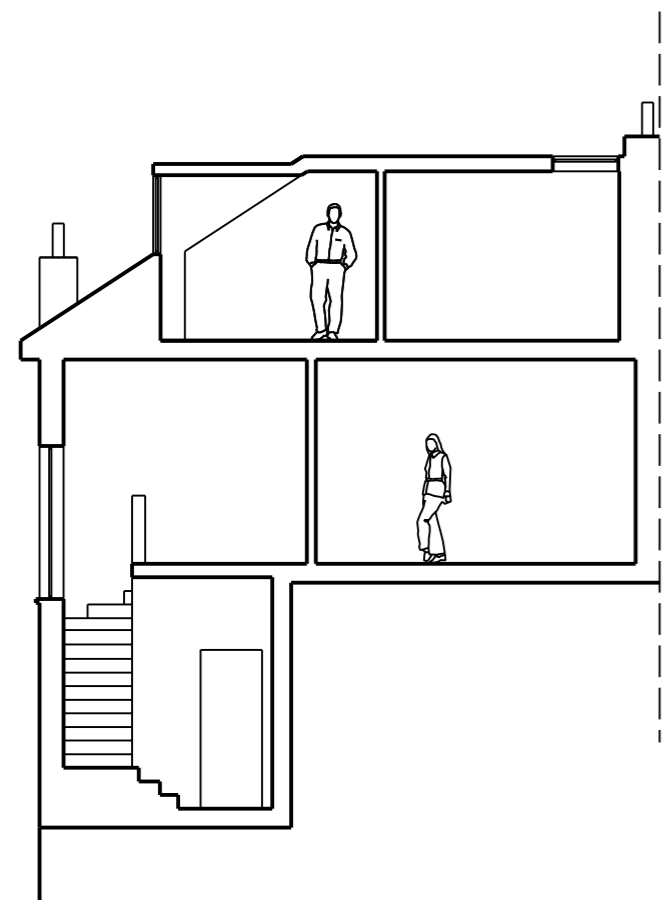

Section AA

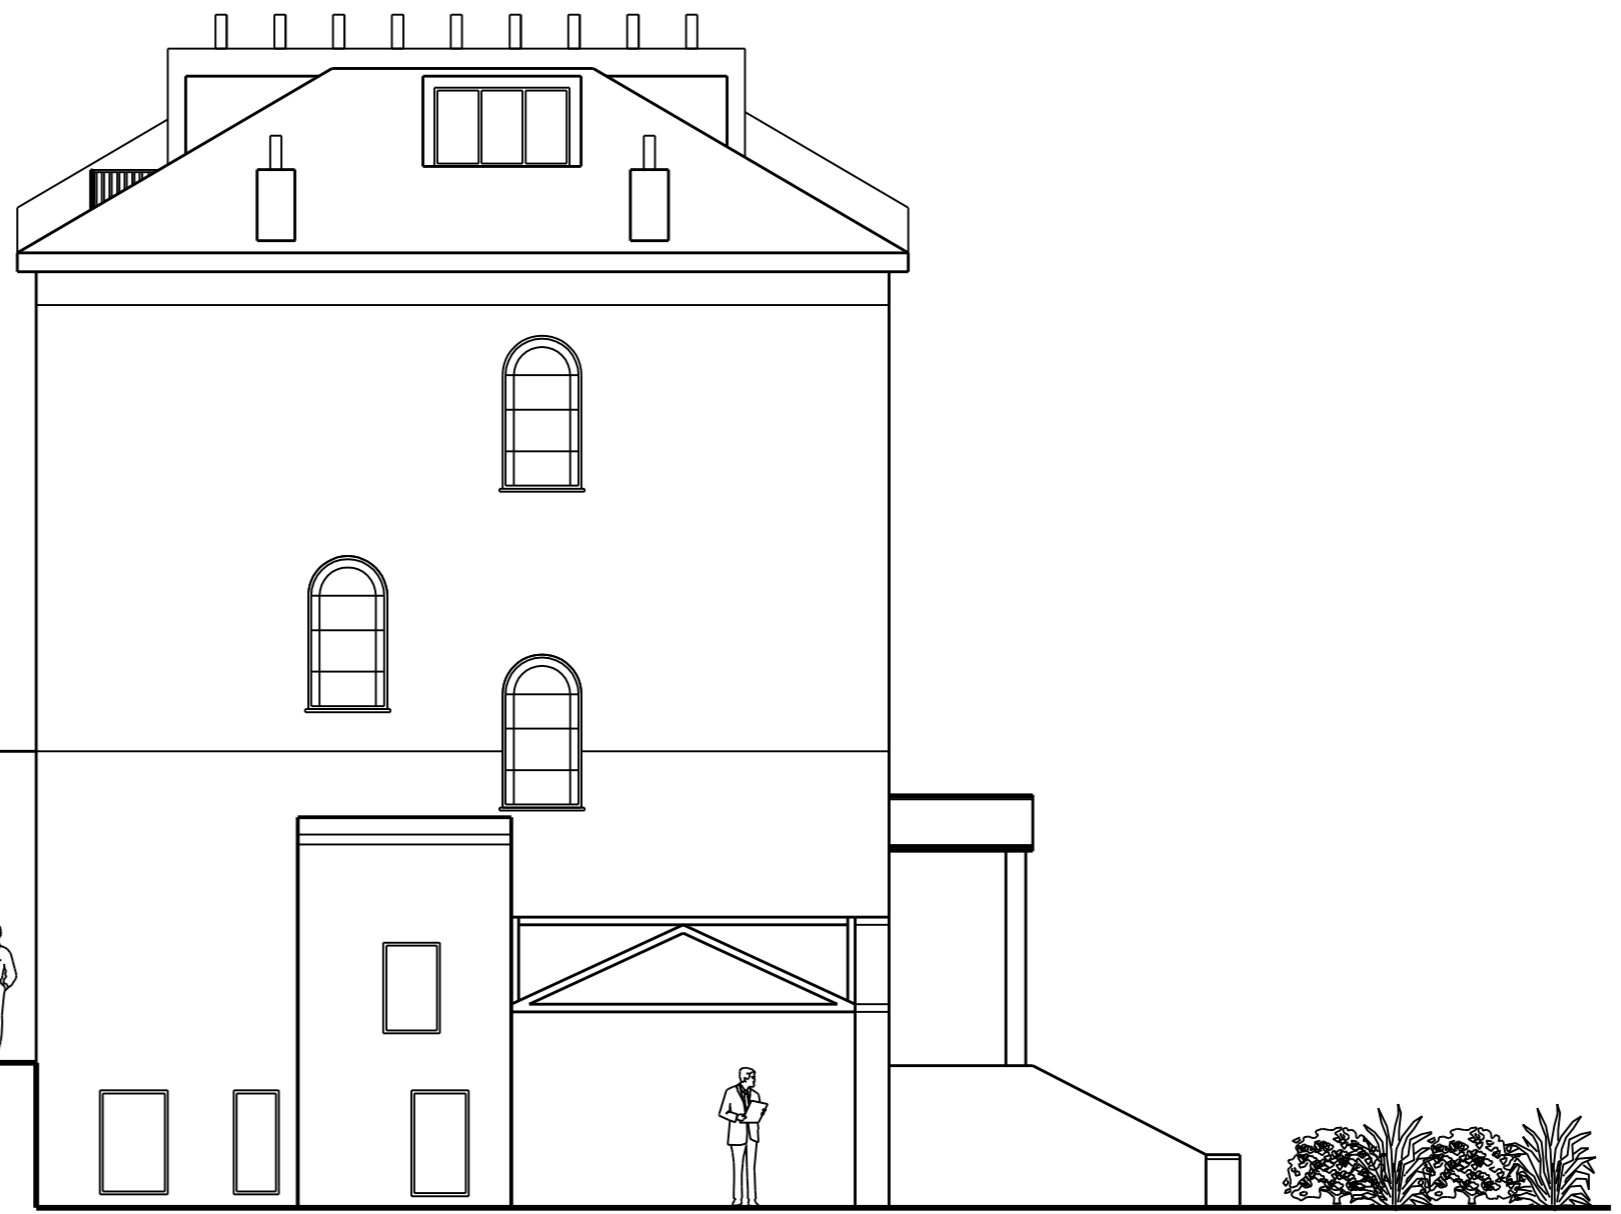

Side Elevation

 

Written dimensions to be taken in preference to scaled dimensions. The Contractor is responsible for checking all dimensions before work starts.

All work is to be carried out to the requirements, and to the satisfaction of the Local Authority. These drawings are for planning purposes only.

Any discrepancies to be brought to the attention of 4D Planning Consultants immediately.

Location Plan



| Rev | Date | Description | by | chk |
|-----|------|-------------|----|-----|
| | | | | |
| | | | | |

4D PLANNING™

Architecture | Town Planning

T: 0203 1500 183 www.GetMePlanning.com


www.GetMePlanning.com®

Client
Nikolaos Koukiasas


Project **6 Eldon Grove,
London NW3 5PS**

Title **Existing Side Elevation
& Section**


| | |
|------------------------------|--------|
| Date: November 2018 | Rev: / |
| Scale: 1:50 @ A1, 1:100 @ A3 | |
| Drawing No. 4D05 | |

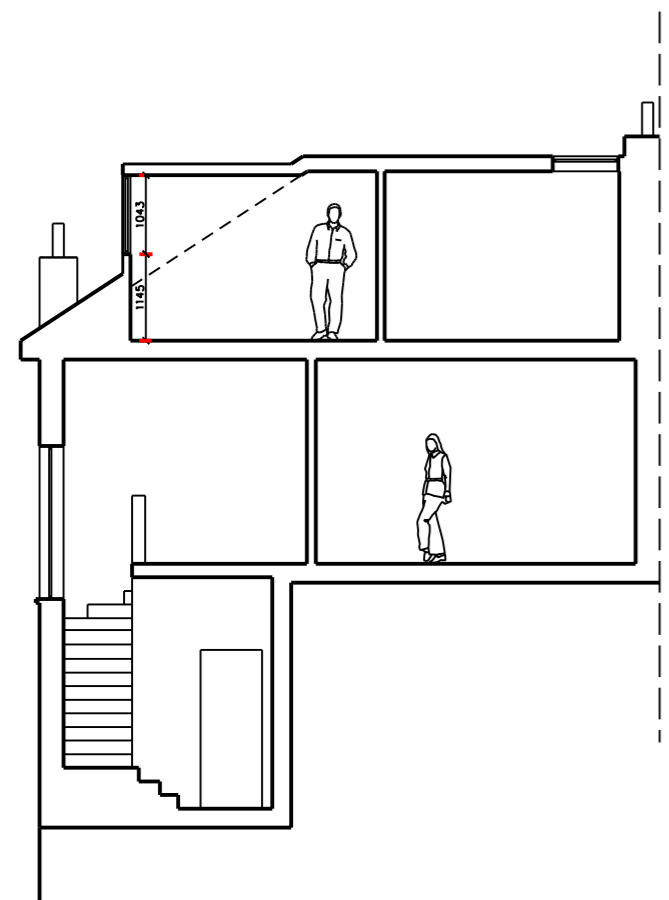

Section AA

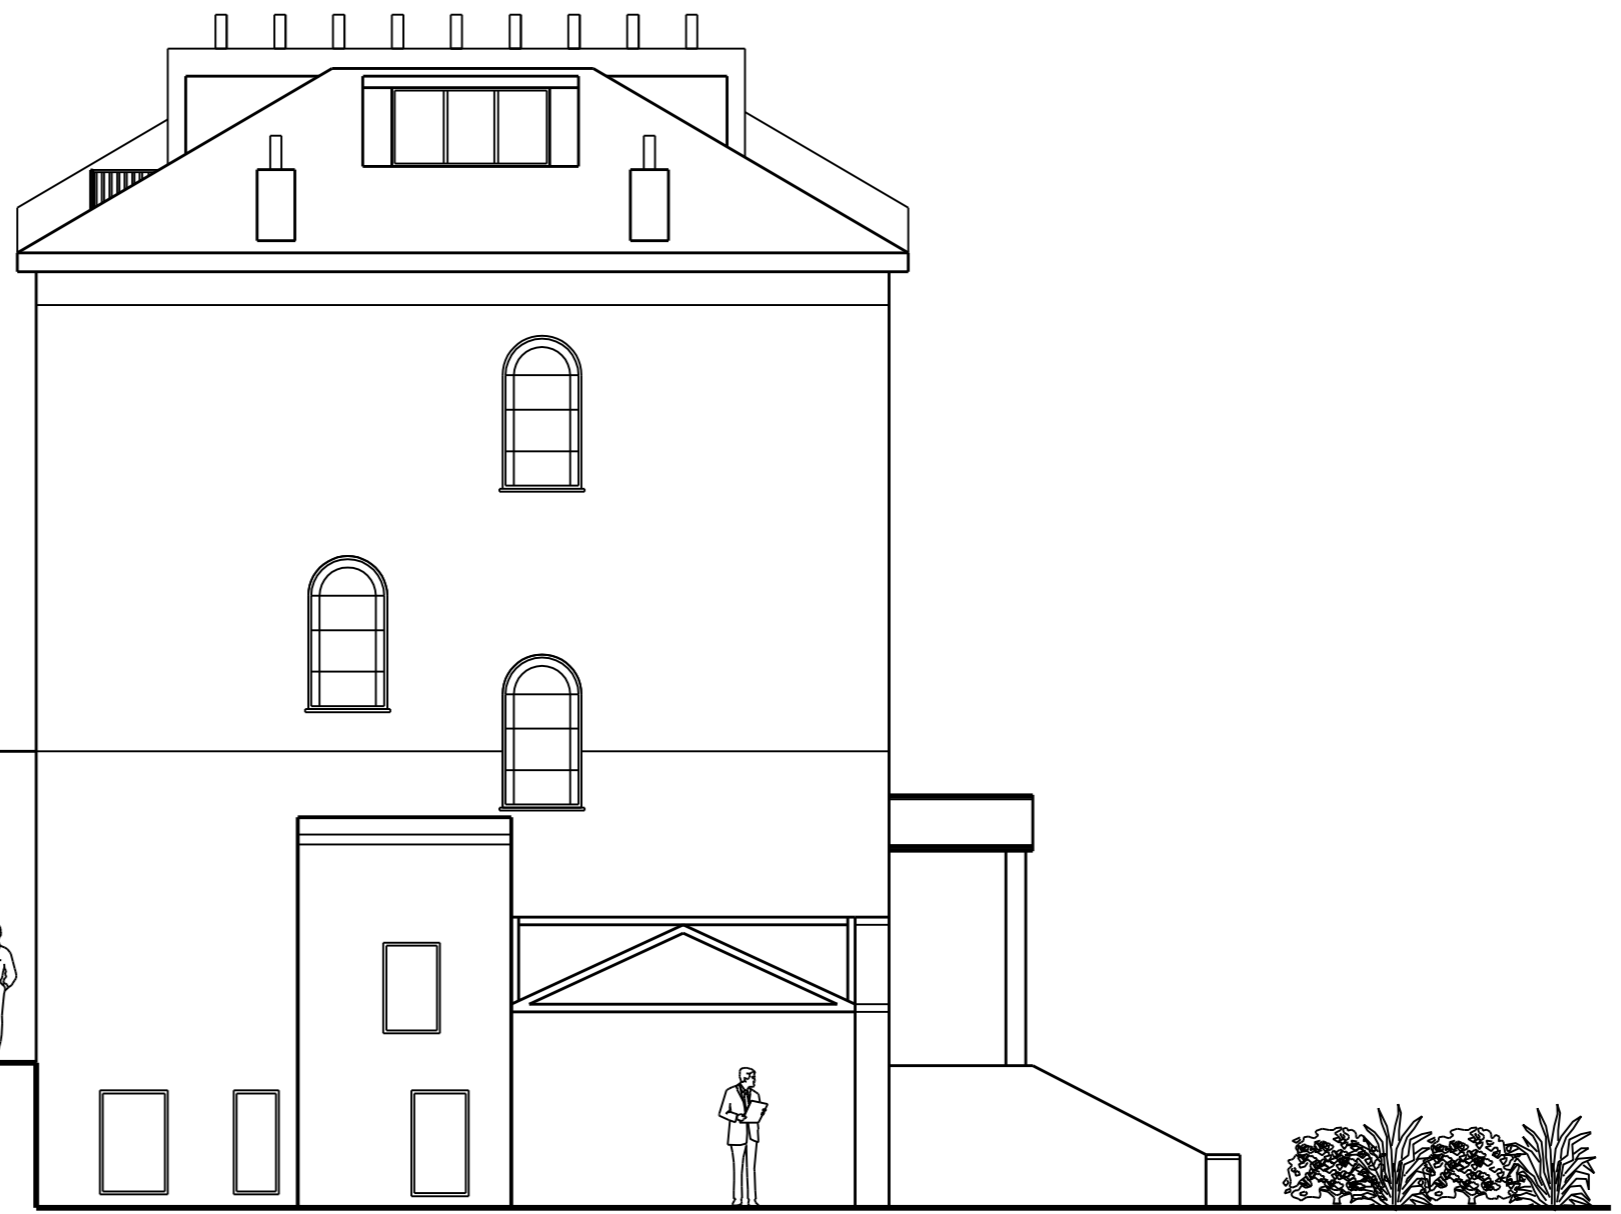

Side Elevation

 

Written dimensions to be taken in preference to scaled dimensions. The Contractor is responsible for checking all dimensions before work starts.

All work is to be carried out to the requirements, and to the satisfaction of the Local Authority. These drawings are for planning purposes only.

Any discrepancies to be brought to the attention of 4D Planning Consultants immediately.

Location Plan



| Rev | Date | Description | by | chk |
|-----|------|-------------|----|-----|
| | | | | |
| | | | | |

4D PLANNING™

Architecture | Town Planning

T: 0203 1500 183 www.GetMePlanning.com

www.GetMePlanning.com®

Client
Nikolaos Koukiasas

Project
**6 Eldon Grove,
London NW3 5PS**

Title
**Proposed Side Elevation
& Section**

| | |
|------------------------------|--------|
| Date: November 2018 | Rev: / |
| Scale: 1:50 @ A1, 1:100 @ A3 | |
| Drawing No. 4D06 | |