



Section details

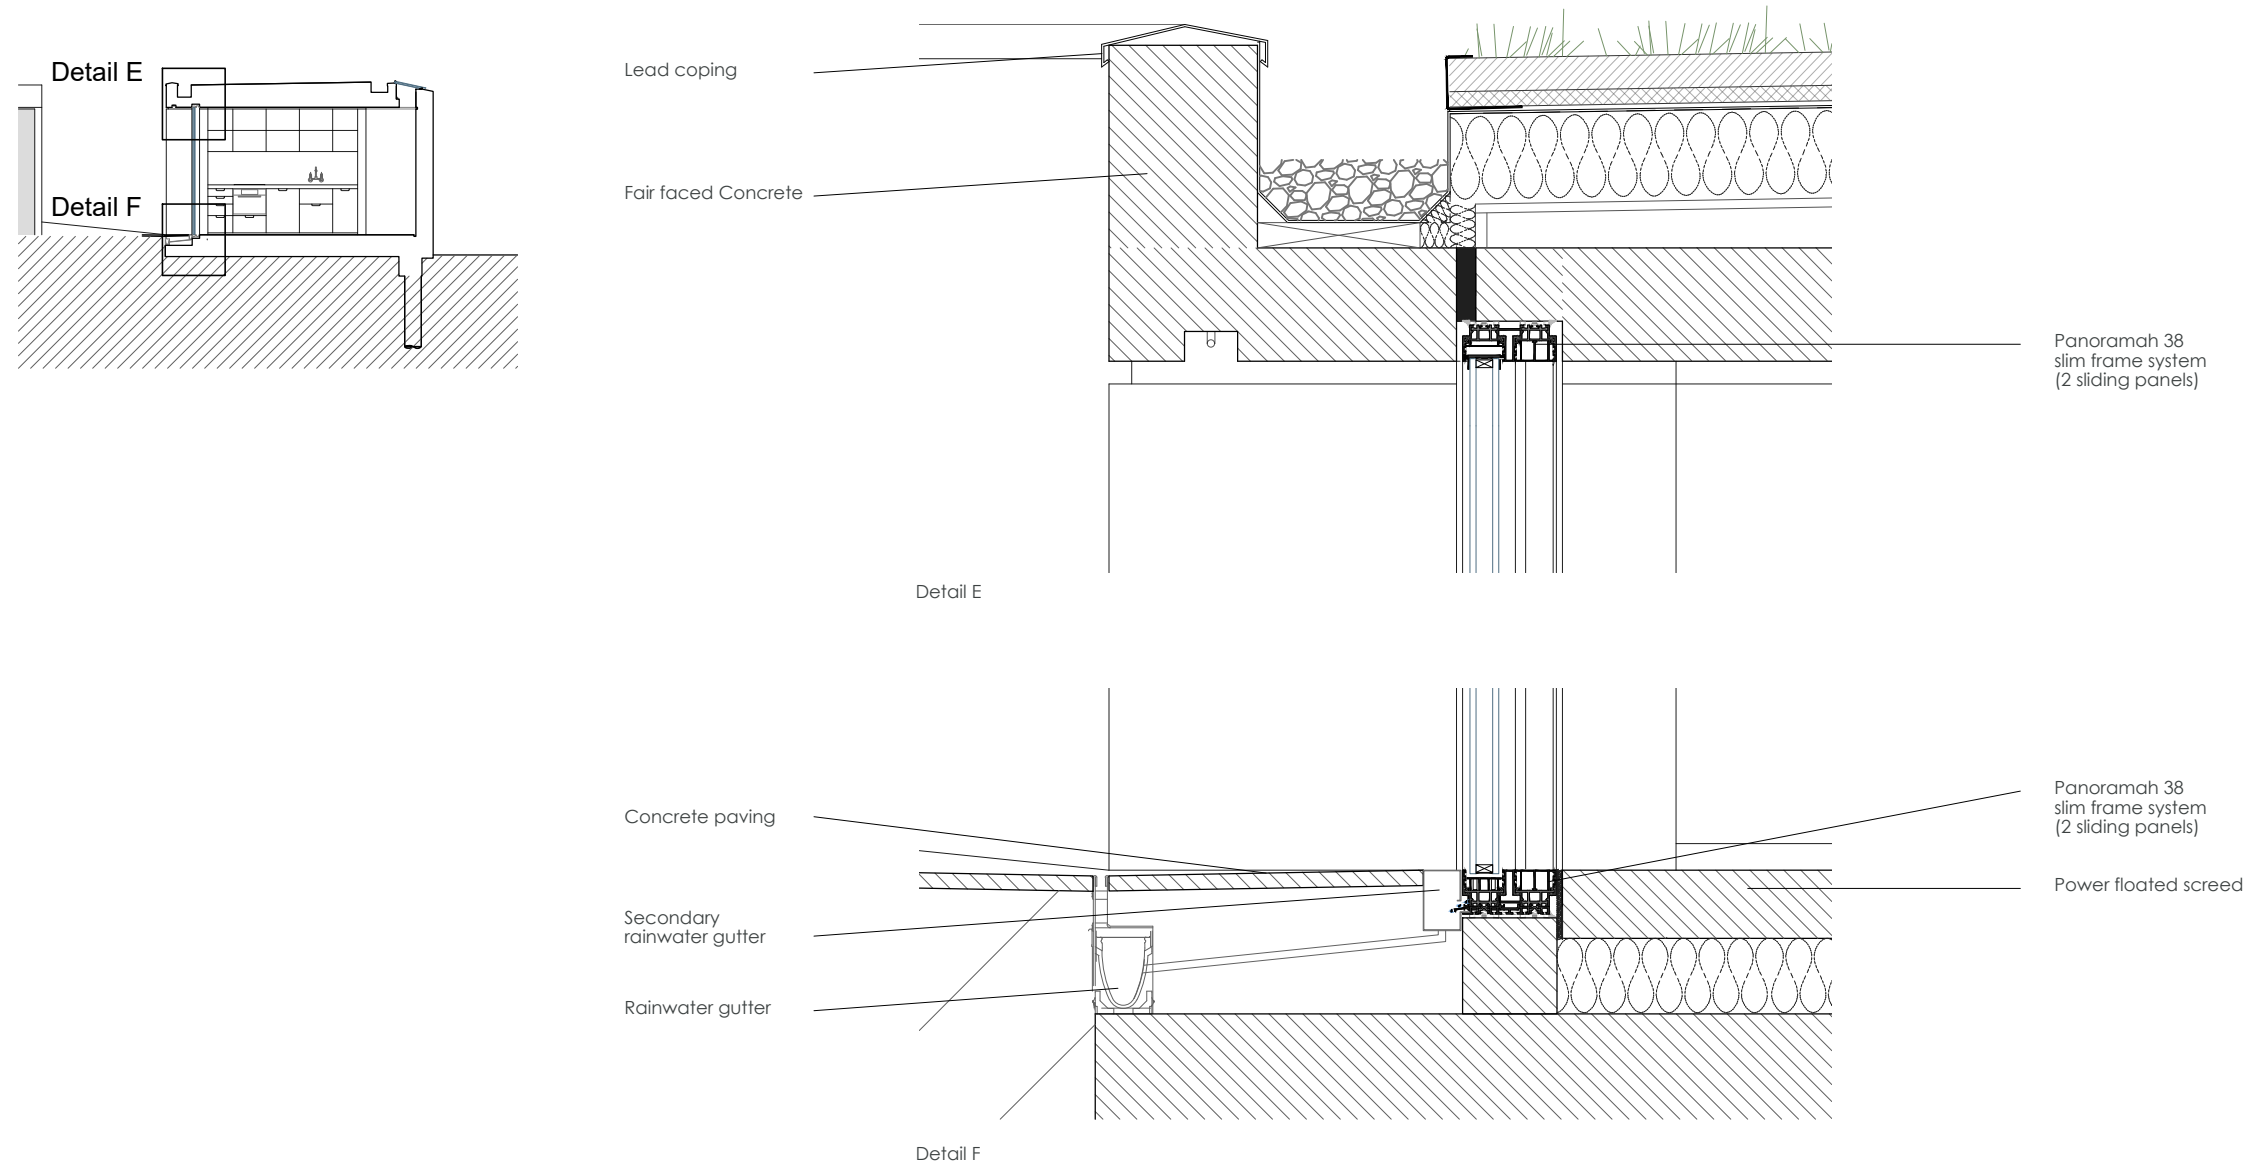

Floor plan details

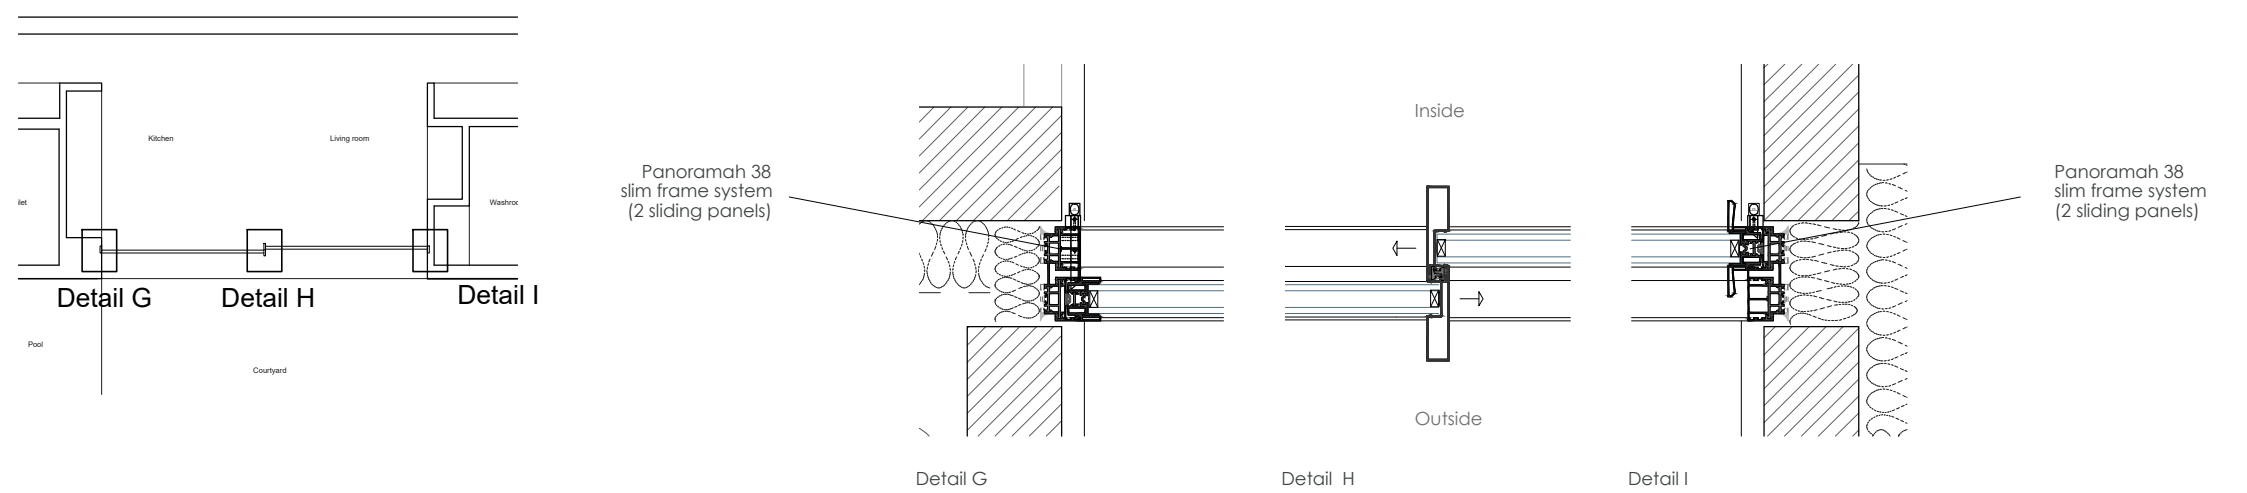

Project No.	115 - Ellerdale Road	Date	03-12-2018	Rev.	-	Drawn	L.E.	Description	Planning. Conditions
Drawing Title	Details. Windows (Living room & Bedroom)	Date	November 2018	Scale	1:10 @ A3				
Drawing No.	115 710 PA			Rev.	-				