

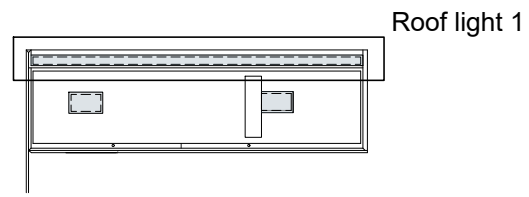
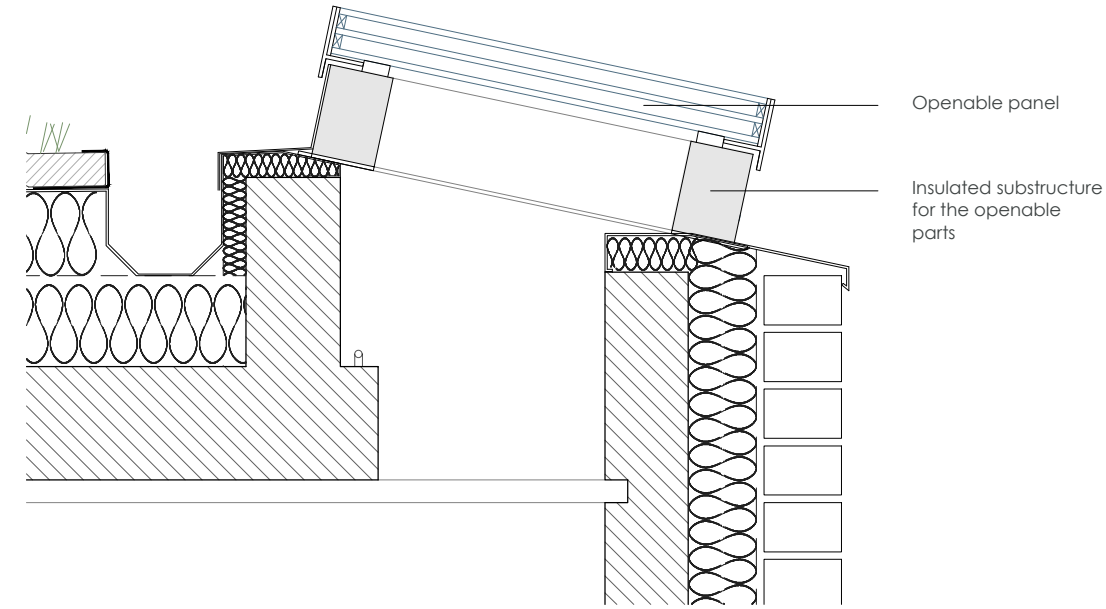



Roof plan

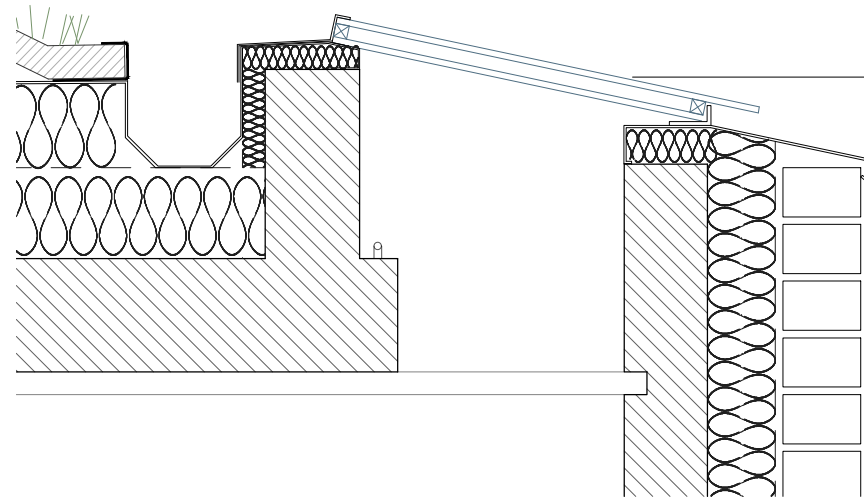

Section details

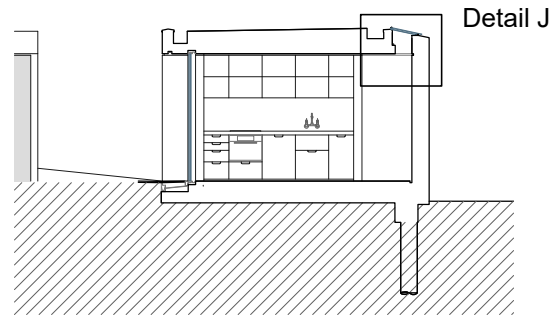


Section details

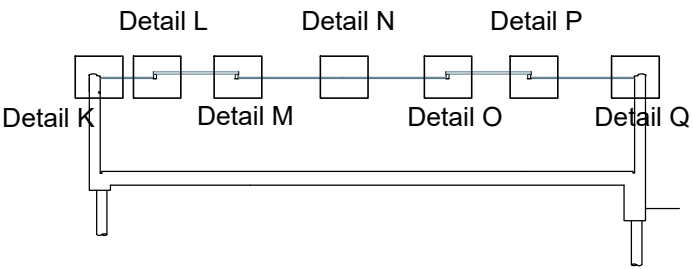

Detail J

Detail J(B)

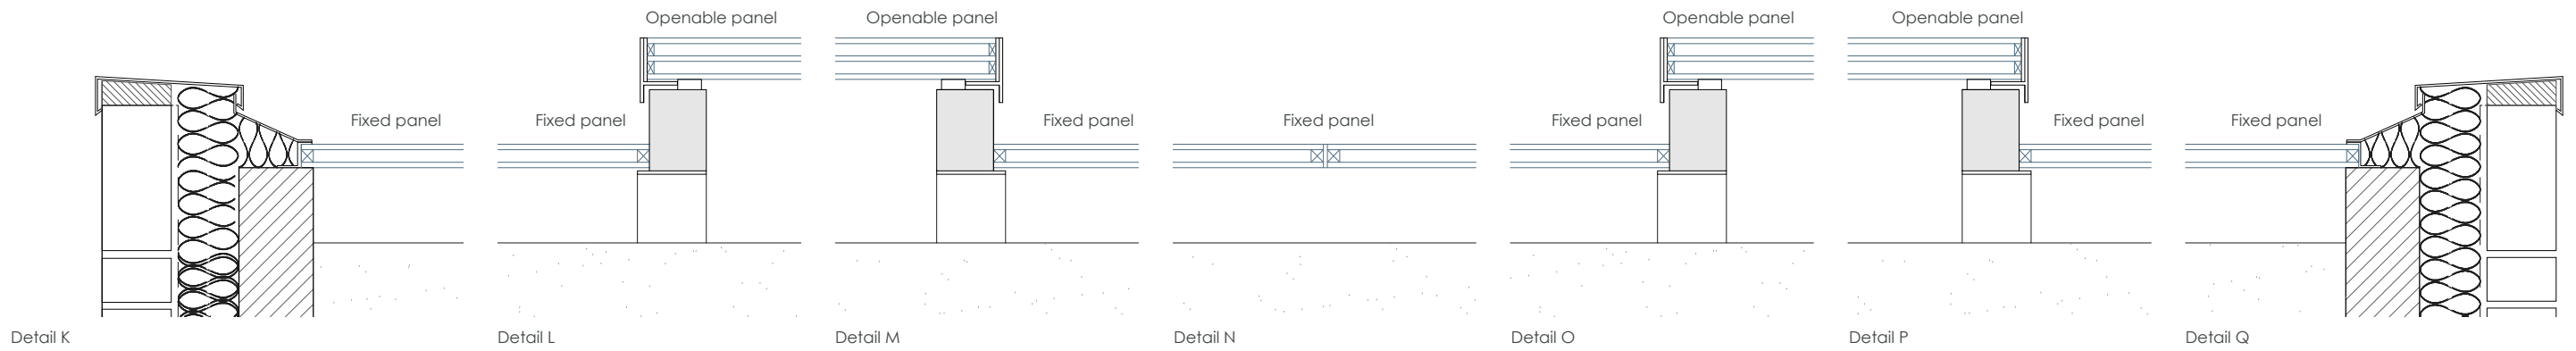

Gate House, 1 Smugglers Yard
 London W12 8HU, United Kingdom
 +44 (0) 797 313 1882
 +44 (0) 208 749 0794
 mail@henningstummelarchitects.com
 www.henningstummelarchitects.com

Copyright Henning Stummel Architects Ltd
 Do not scale drawing.
 Drawing to be read in conjunction with relevant specialist drawings and specifications.
 All dimensions are for guidance only.
 Dimensions are not to be used for construction and have to be confirmed on site.



Project No.	115 - Ellerdale Road	Date	03-12-2018	Rev.	-	Drawn	L.E.	Description	Planning. Conditions
Drawing Title	Details. Roof light no.1	Date	November 2018	Scale	1:10 @ A3				
Drawing No.	115 720 PA	Rev.	-						