

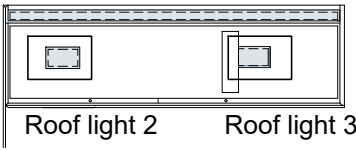


Roof plan

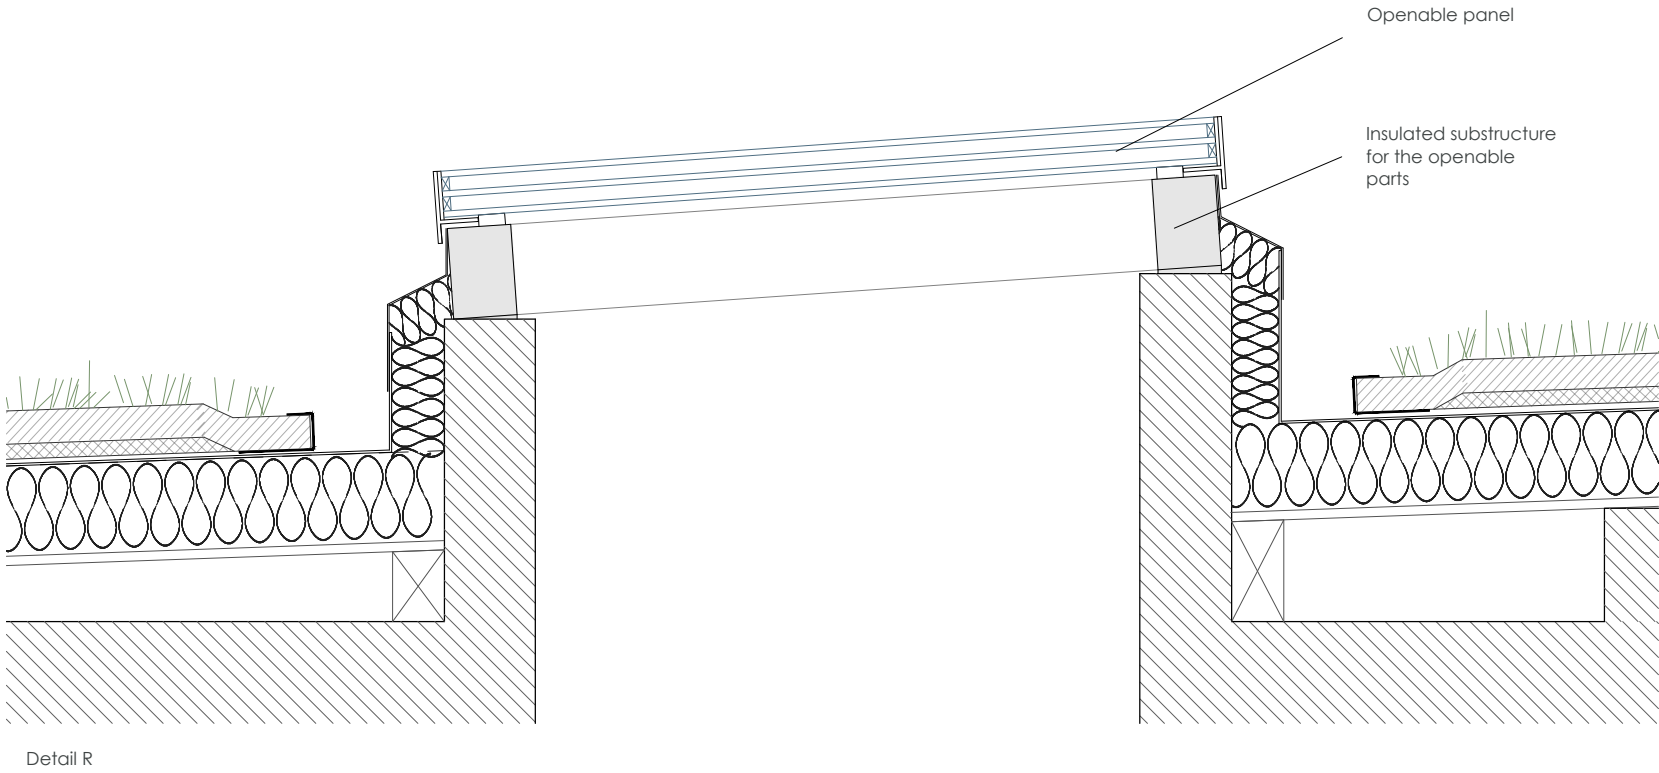

Section details

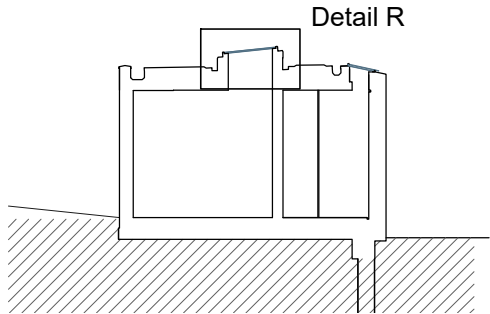

Project No.	115 - Ellerdale Road	Date	03-12-2018	Rev.	-	Drawn	L.E.	Description	Planning. Conditions
Drawing Title	Details. Roof lights no.2 & 3	Date	November 2018	Scale	1:10 @ A3				
Drawing No.	115 730 PA	Rev.	-						