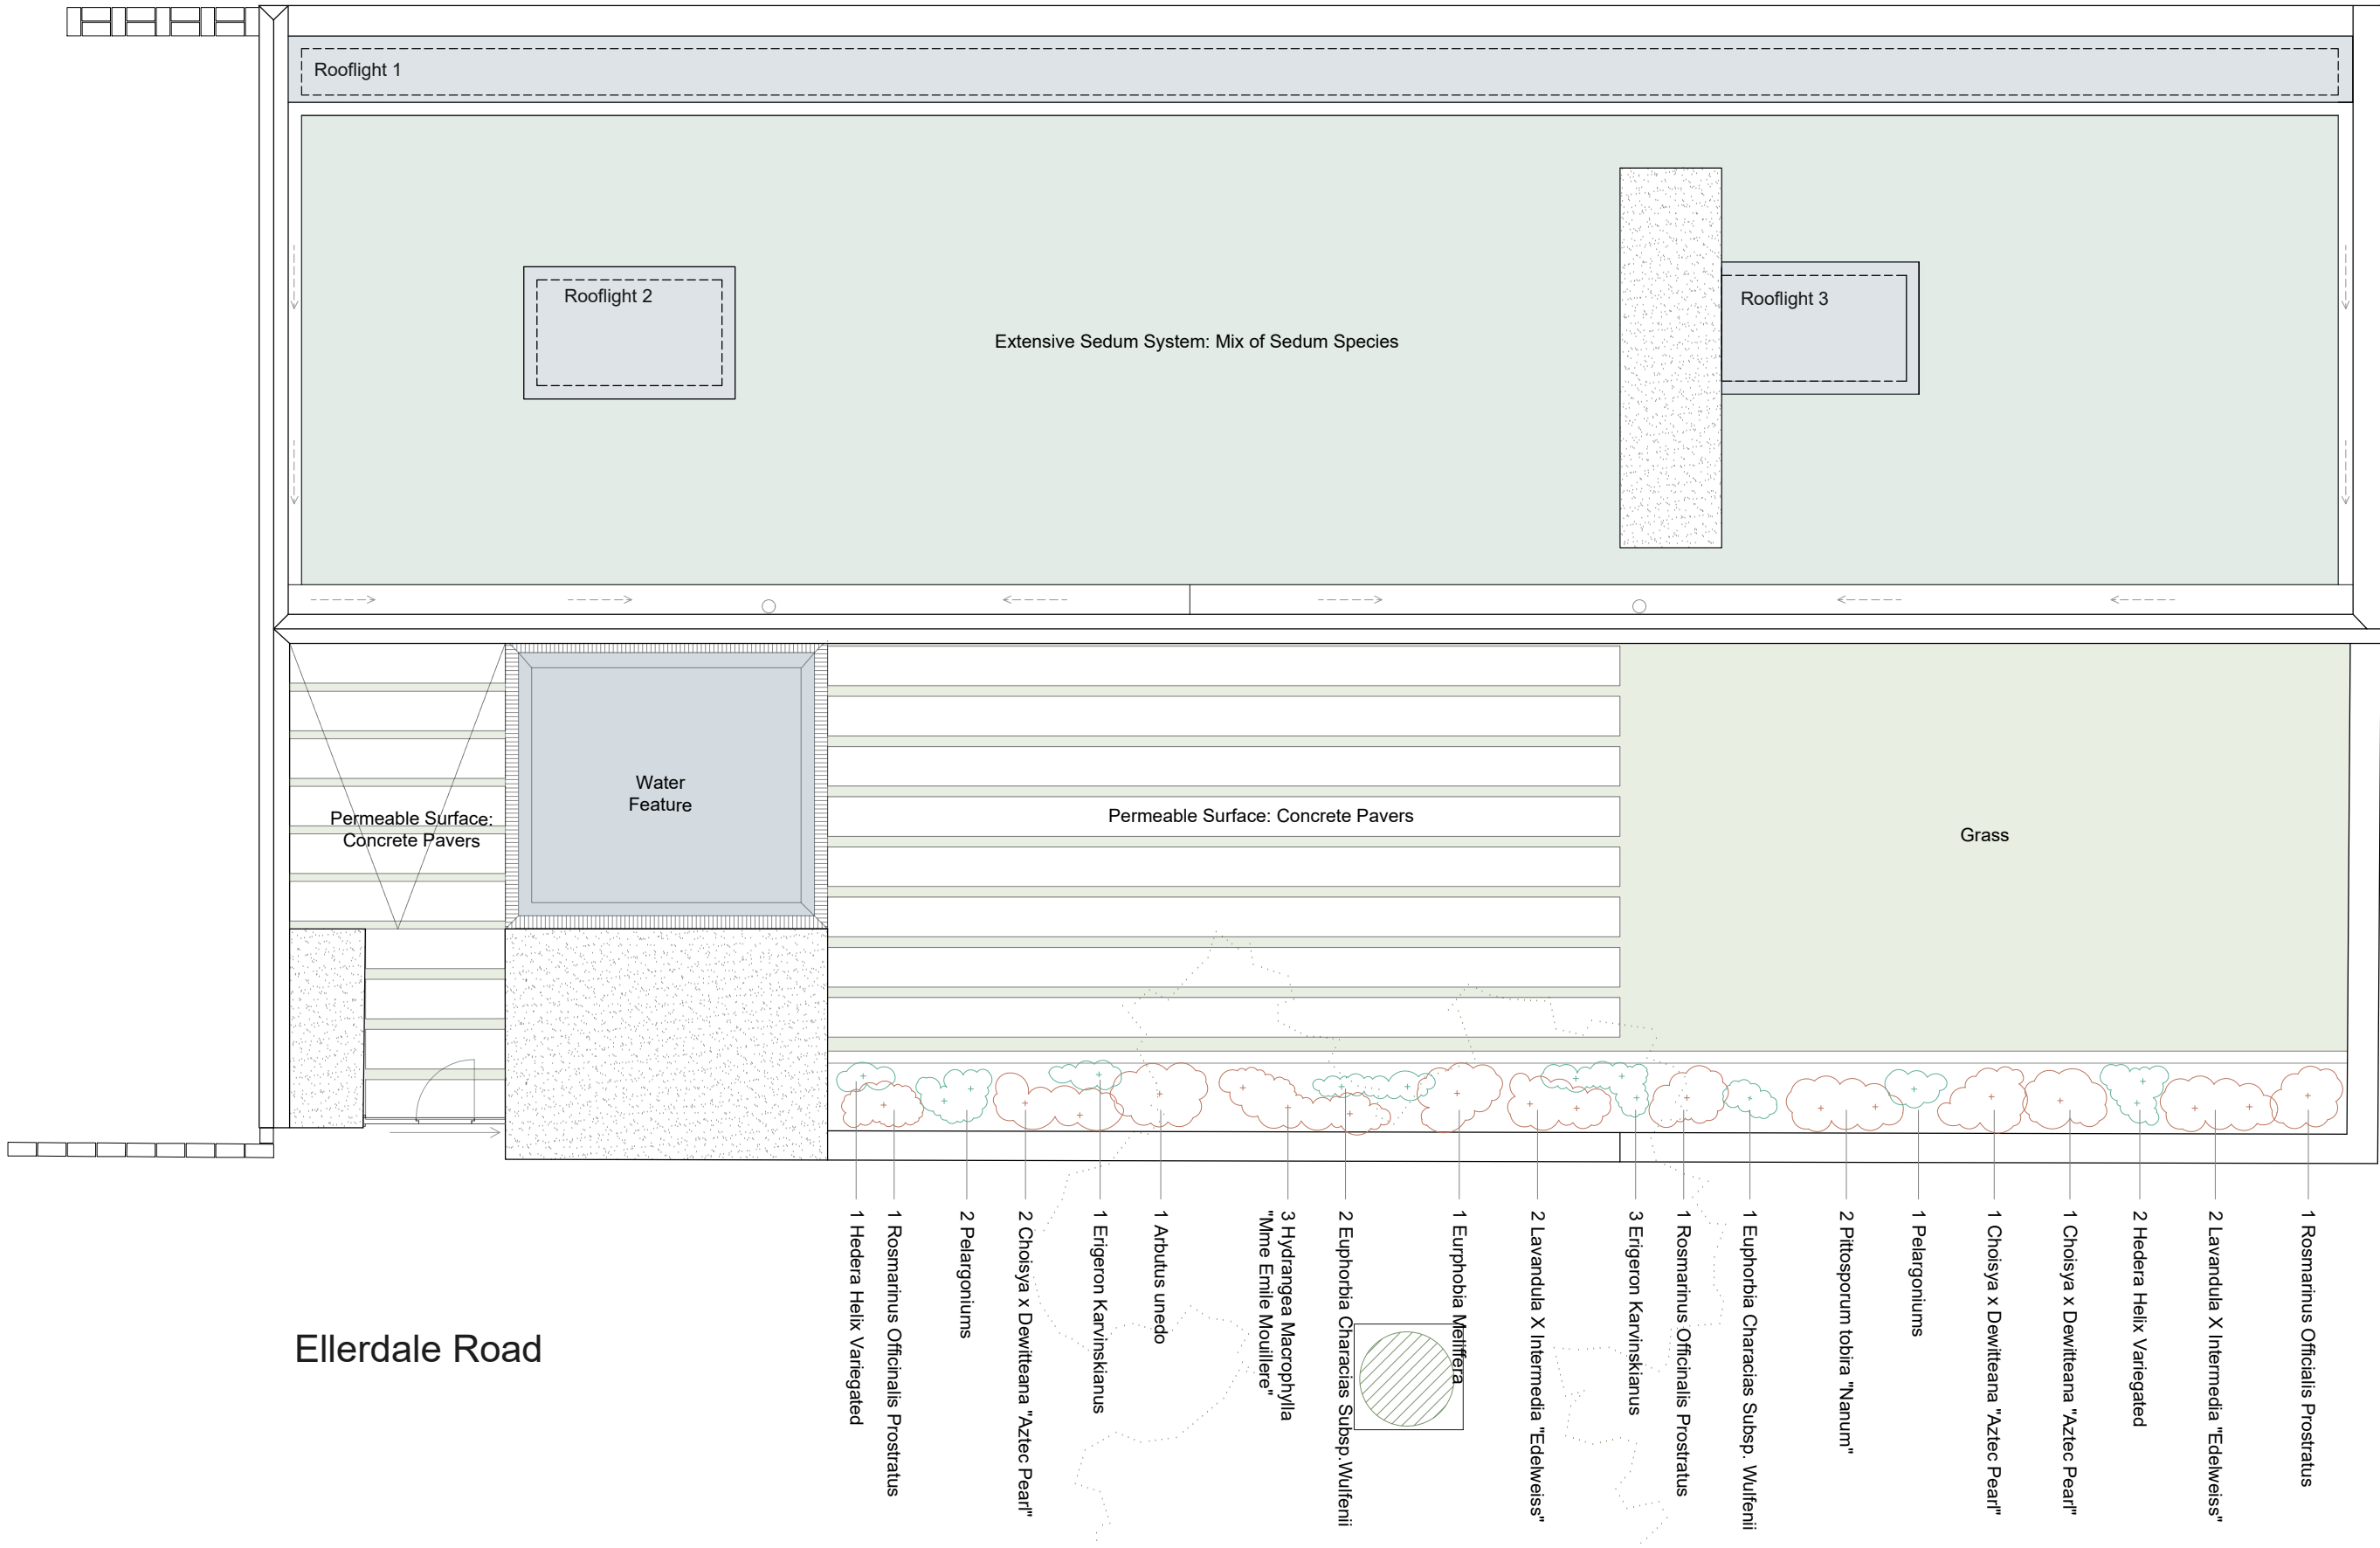


Project No.	115 - Ellerdale Road			Date		Rev.		Drawn		Description	
Drawing Title	Roof plan, Planting Scheme			09-10-2018		-		L.E.		For Planning	
Date	October 2018	Scale	1:50 @ A3	15-10-2018		A		L.E.		For Planning	
Drawing No.	115 650 PA	Rev.	B	04-12-2018		B		L.E.		For Planning	