


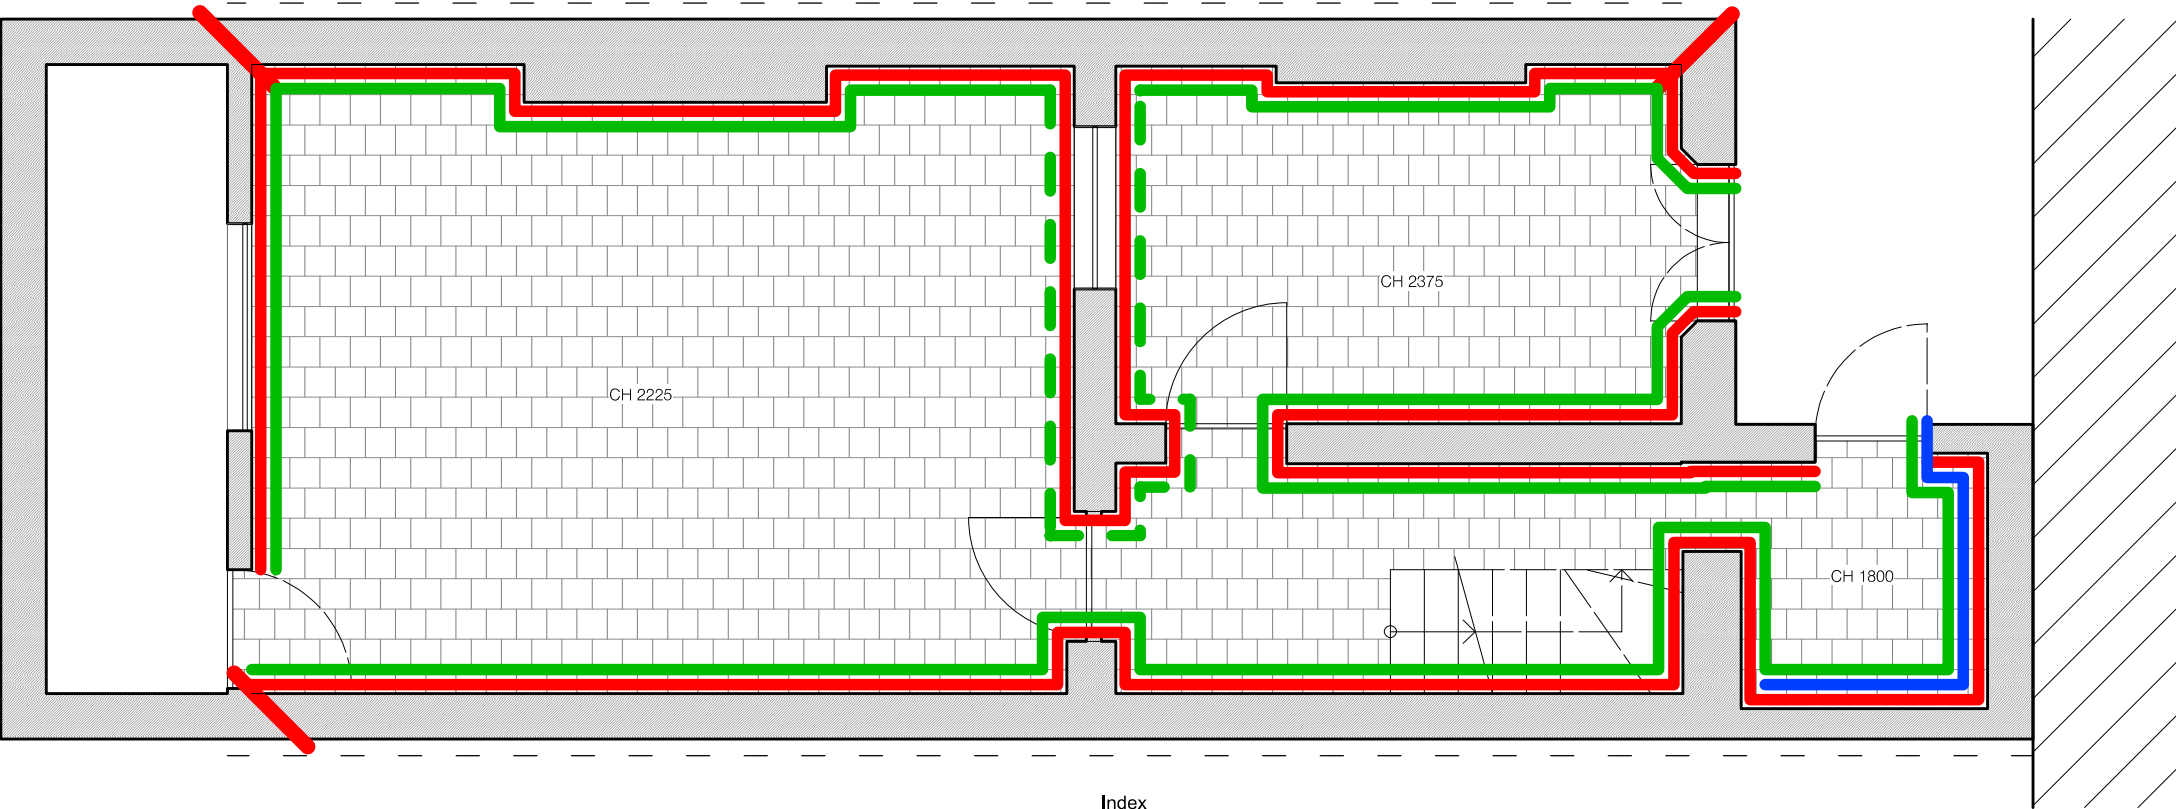

DO NOT SCALE THIS DRAWING. CONTRACTOR TO CHECK ALL DIMENSIONS ON SITE PRIOR TO CONSTRUCTION. ANY DISCREPANCIES TO BE IMMEDIATELY REPORTED TO CONTRACT ADMINISTRATOR. NO UNILATERAL ACTION TO BE TAKEN BY CONTRACTOR.

REV	DATE	DESCRIPTION

EDO Design & Construction Ltd.
Unit D1B Up, Bounds Green Industrial Estate,
Ringway, London N11 2UD
Tel: 020 8368 0536
Email: info@edoconstruction.com
www.edoconstruction.com

CLIENT
Nepenthes

JOB TITLE
8 Woburn Walk,
London, WC1H 0JL

DRAWING TITLE
Proposed Basement Floor Plan
Damp Proofing Area

DRAWING STATUS

DRAWING SIZE
1:50@A3

DRAWING NUMBER
PA2-D

REVISION
-

DRAWING BY
HT

ISSUE DATE
16/October/2018

Index

Symbol	Specification	Supplier
	Tapco horizontal Damp Proof Course to be injected to these walls	Tapco
	Tapco vertical Damp Proof Course to be injected to these areas	Tapco
	Walls inaccessible for inspection	Tapco
	Tapco Damp Proof Plastering System to be carried out to these walls to 1.2 m.	Tapco
	Tapco Damp Proof Plastering System to be carried out to these walls to full height	Tapco
	Tapco Structural Waterproofing (Tanking) to be carried out to these walls to 1.2 m.	Tapco
	General Maintenance Areas affected by high external ground levels	Tapco