


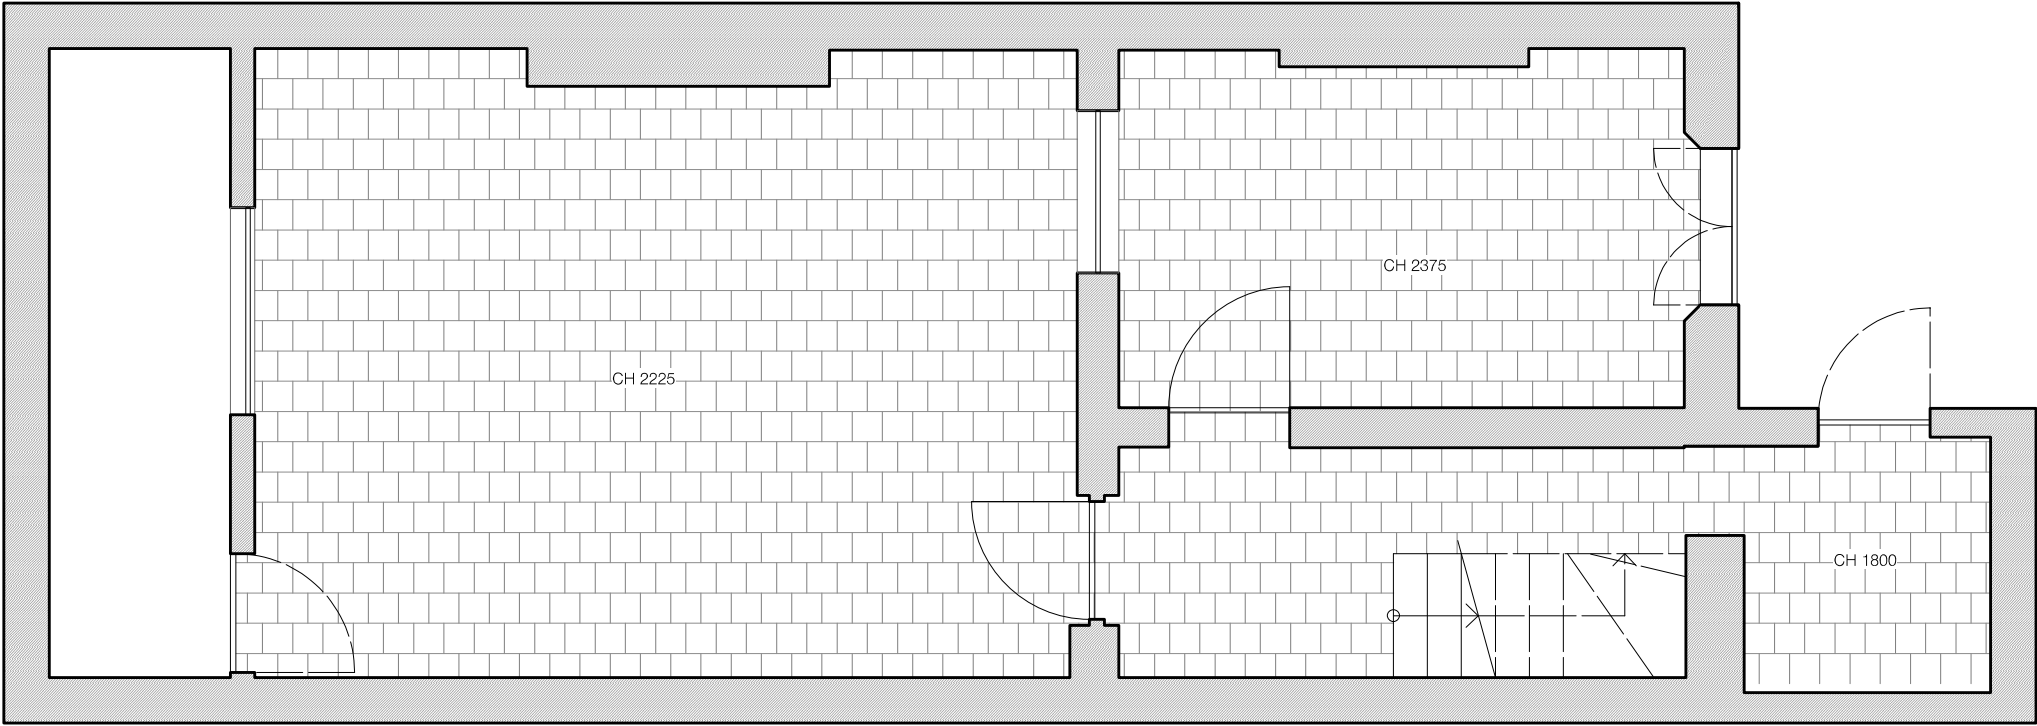

DO NOT SCALE THIS DRAWING. CONTRACTOR TO CHECK ALL DIMENSIONS ON SITE PRIOR TO CONSTRUCTION. ANY DISCREPANCIES TO BE IMMEDIATELY REPORTED TO CONTRACT ADMINISTRATOR. NO UNILATERAL ACTION TO BE TAKEN BY CONTRACTOR.

REV	DATE	DESCRIPTION

EDO Design & Construction Ltd.
Unit D1B Up, Bounds Green Industrial Estate,
Ringway, London N11 2UD
Tel: 020 8368 0536
Email: info@edoconstruction.com
www.edoconstruction.com

CLIENT
Nepenthes

JOB TITLE
**8 Woburn Walk,
London, WC1H 0JL**

DRAWING TITLE
Existing Basement Floor Plan

DRAWING STATUS

DRAWING SIZE
1:50@A3

DRAWING NUMBER
PA02

REVISION
-

DRAWING BY
HT

ISSUE DATE
16/October/2018