






1 Location Plan
SCALE 1:1250 @ A2

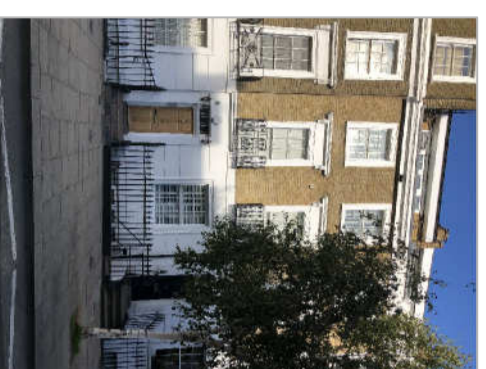


Existing Front Elevation

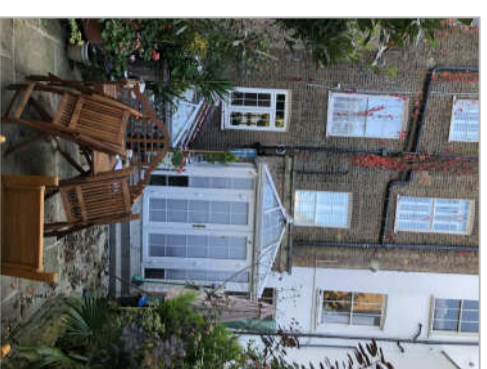


Existing Rear Elevation

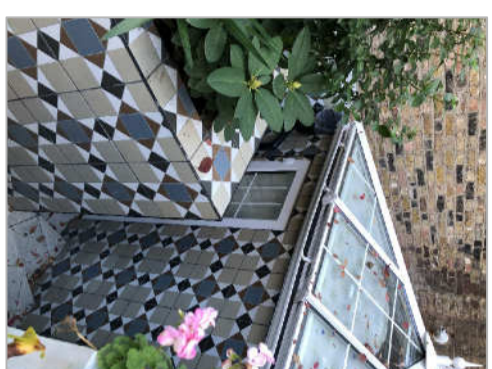



Existing Rear Elevation

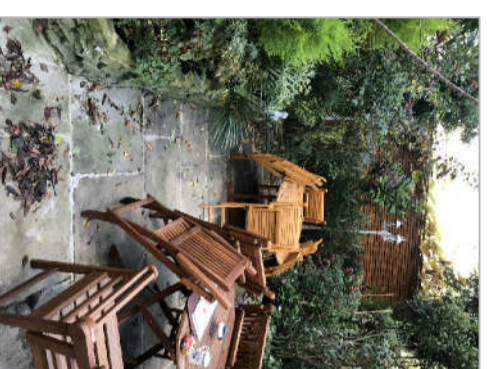


Existing Rear Garden

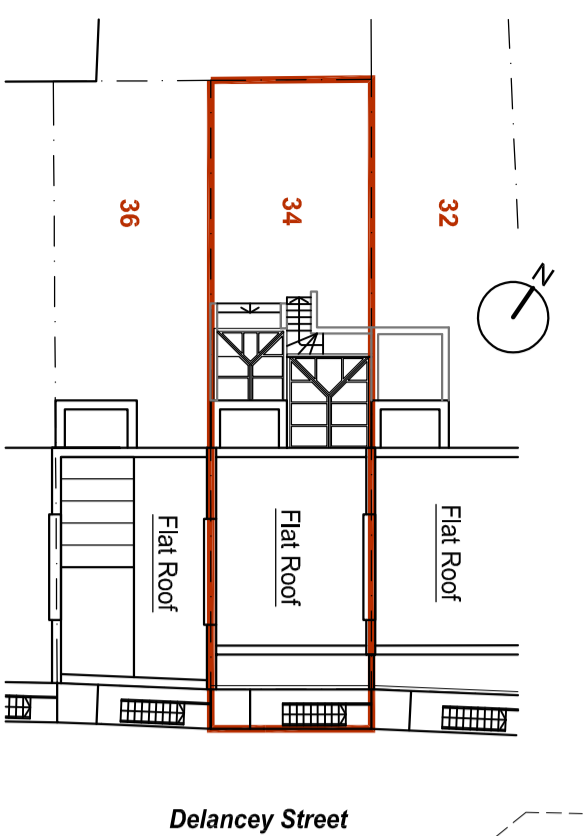


6 Existing Site Plan
SCALE 1:250 @ A2

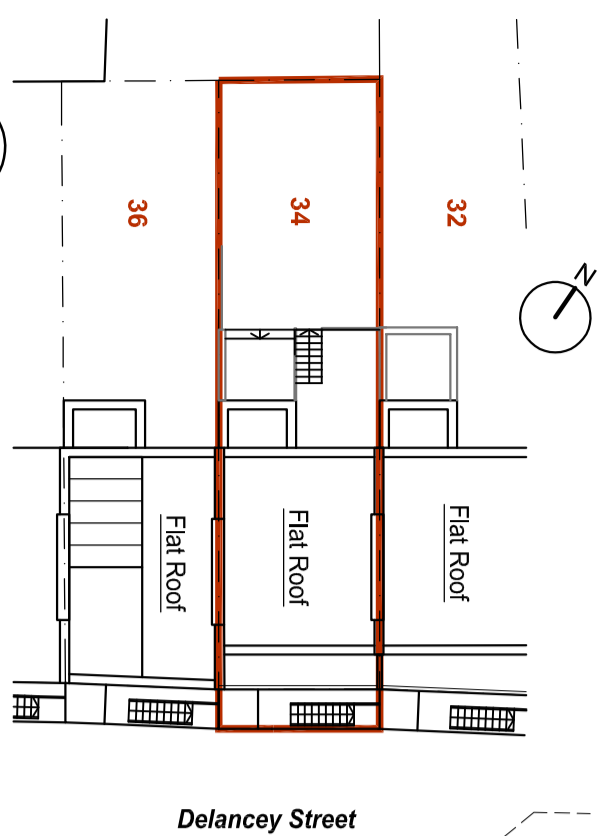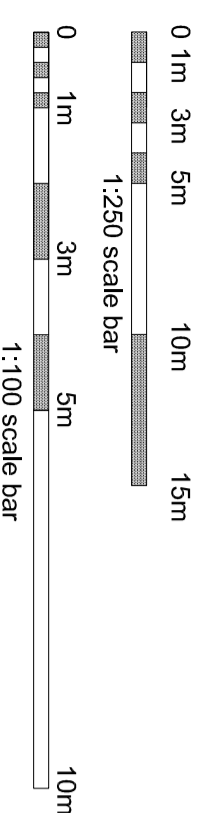


2 Pre-Existing Site Plan
SCALE 1:250 @ A2

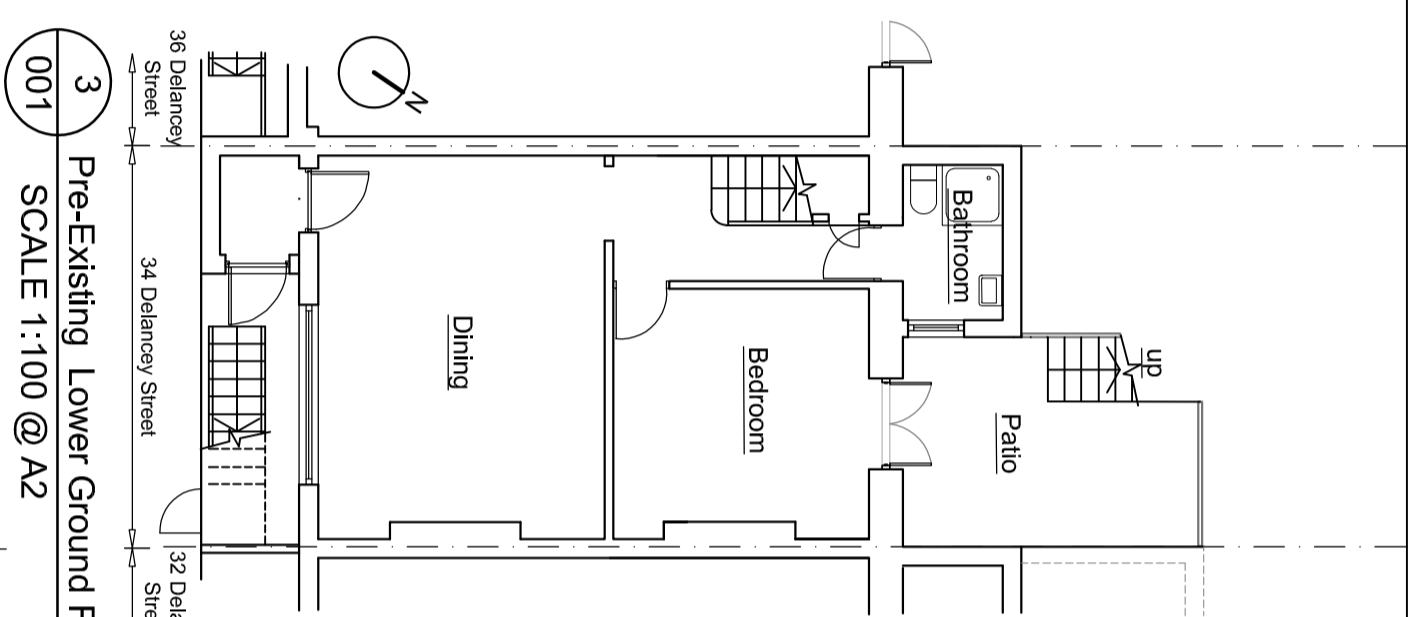


3 Pre-Existing Lower Ground Floor Plan
SCALE 1:100 @ A2

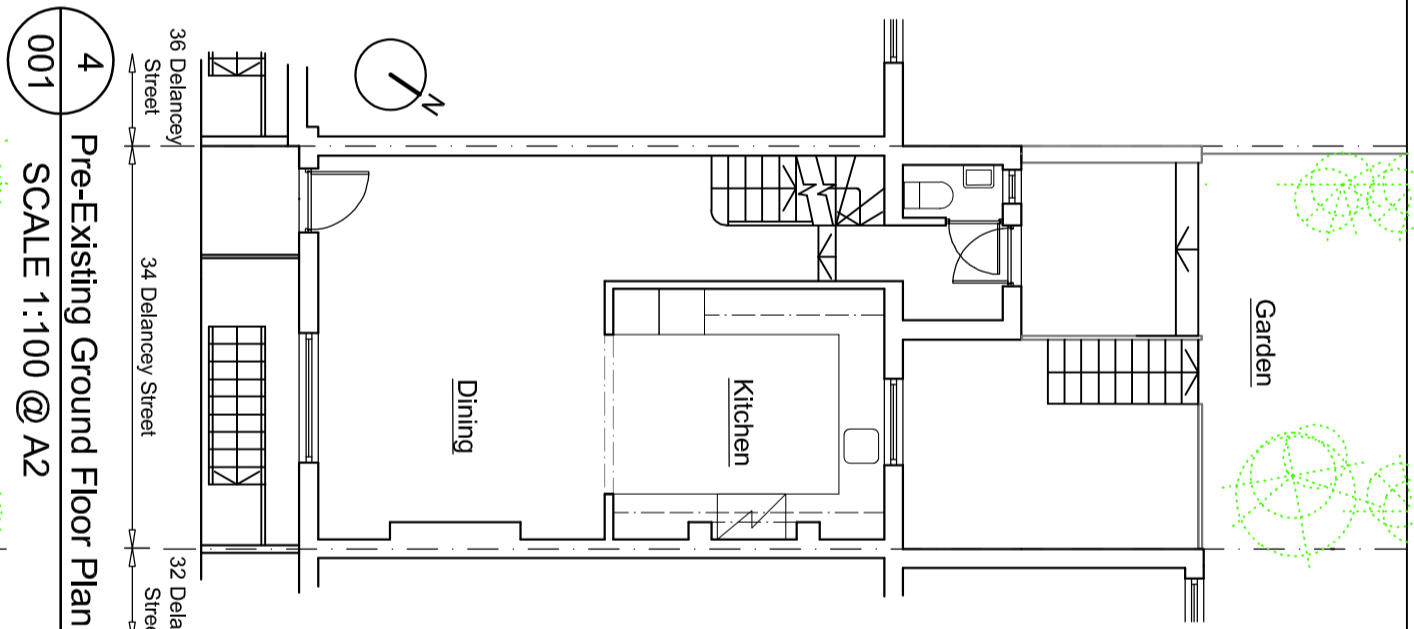


4 Pre-Existing Ground Floor Plan
SCALE 1:100 @ A2

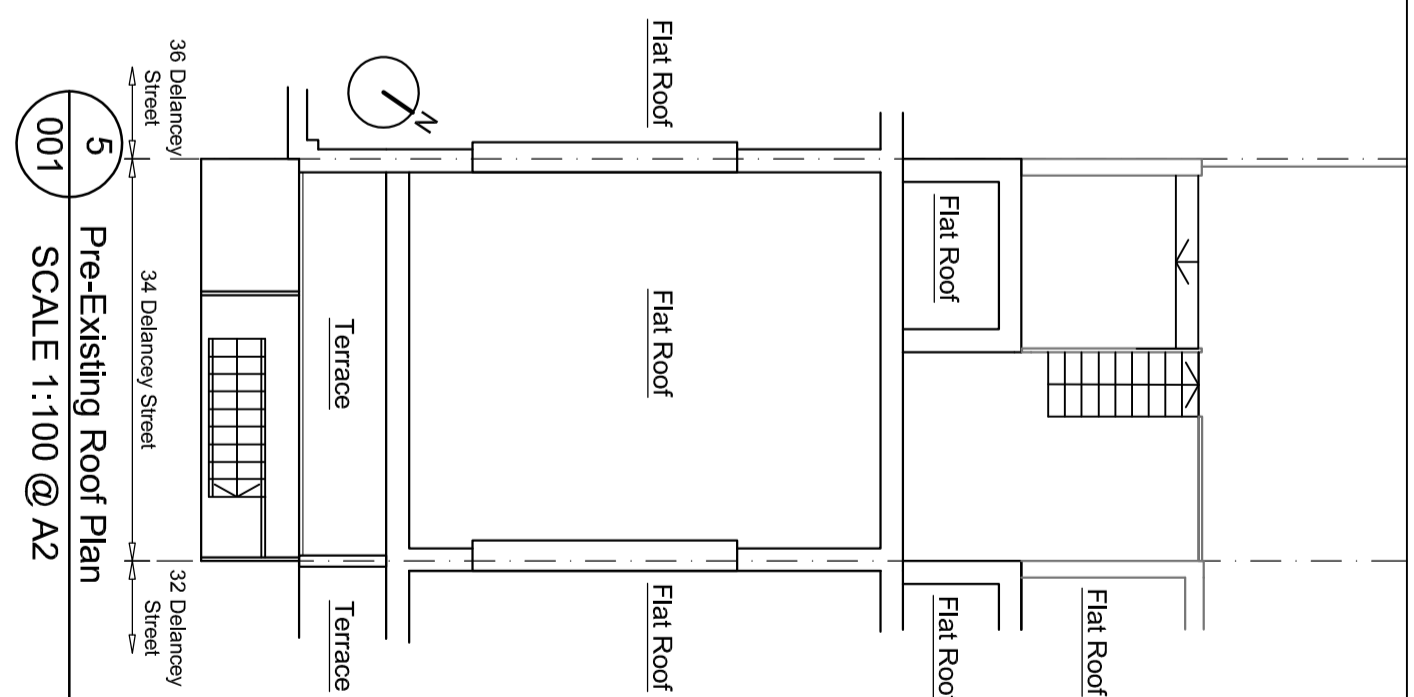


5 Pre-Existing Roof Plan
SCALE 1:100 @ A2

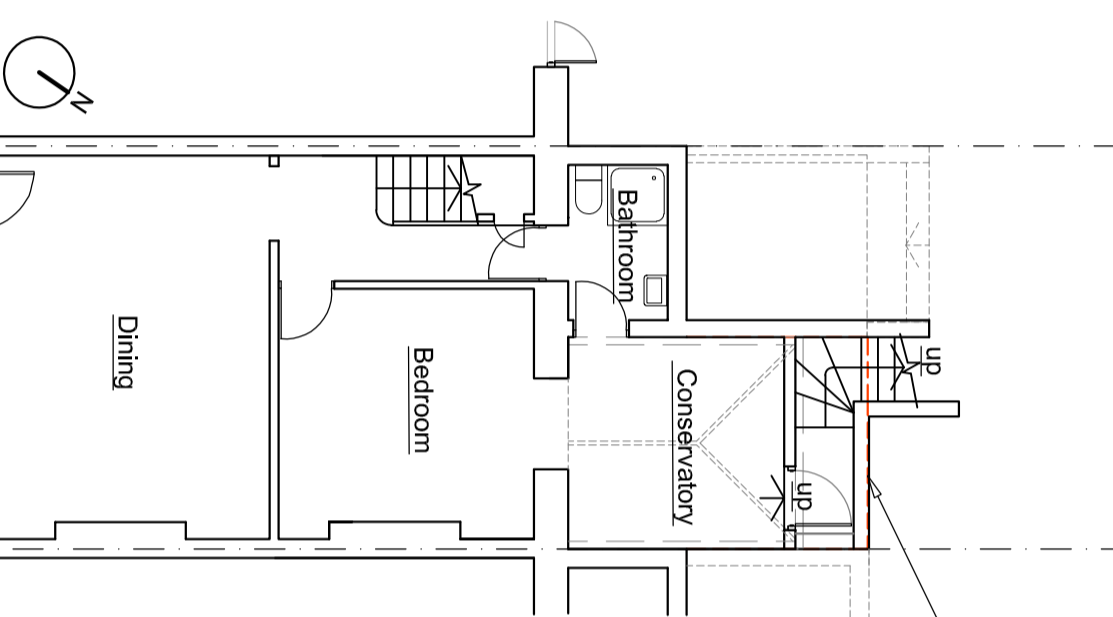

7 Existing Lower Ground Floor Plan
SCALE 1:100 @ A2

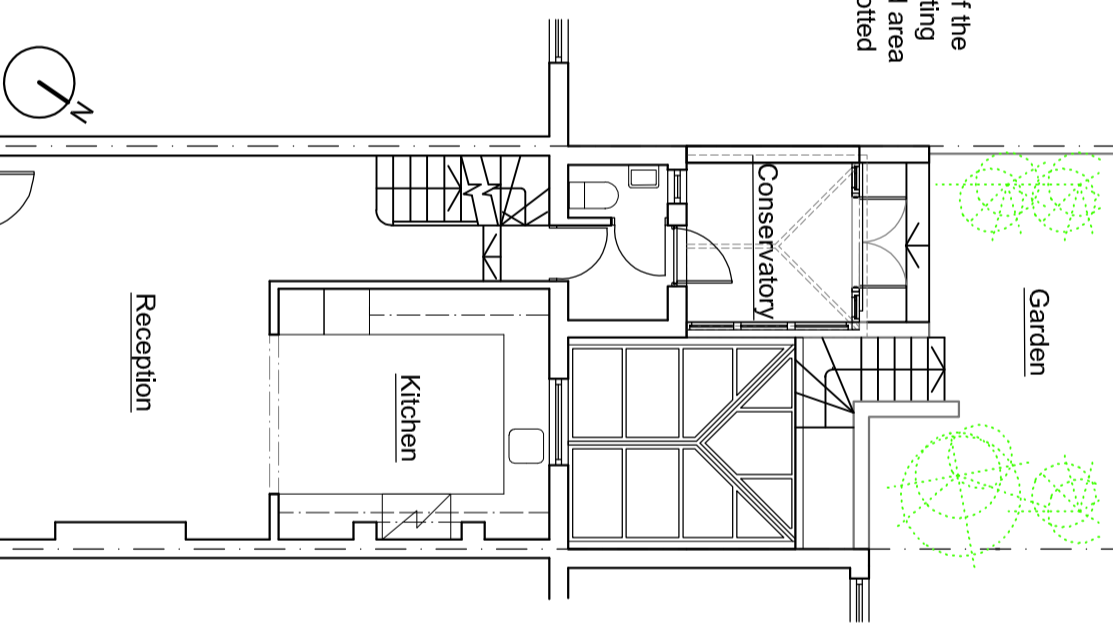

8 Existing Ground Floor Plan
SCALE 1:100 @ A2

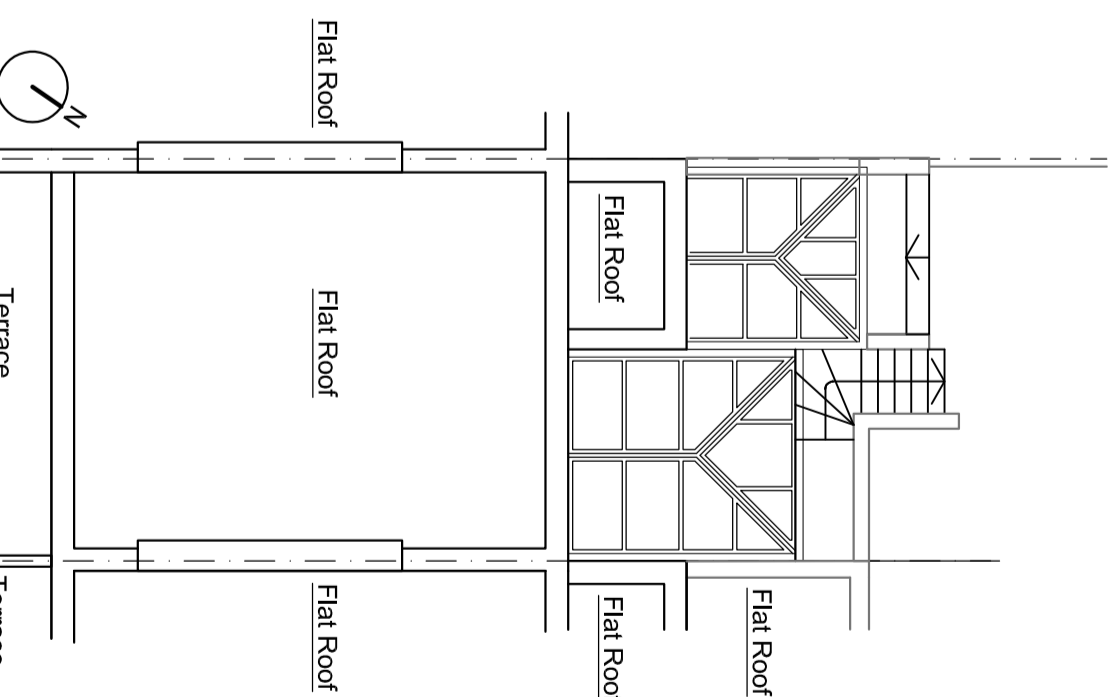

9 Existing Roof Plan
SCALE 1:100 @ A2

NOTES

Rev.	Amendments	Date	Chkd.

Client
Mr Garry Voss

STS Structural Engineering Ltd
 58 Crossway, Welwyn Garden City, Hertfordshire, AL8 7EE
 Tel: 01707 695466 Fax: 01707 692006
 Web: www.sts-se.co.uk Email: sta@sts-se.co.uk

Project
34 Delancey Street,
London, NW1 7NH





Title
Location, Pre-Existing/ Existing Site Plan,
Floor/ Roof Plans and Photographs

Drawn	Date	Scale
JP	Oct'18	As shown
Checked	Date	
MN/NK	Oct'18	
Approved	Date	Size
SS	Oct'18	A2

Drawing No.
1810-1157-001

Rev.
B

NOTES

 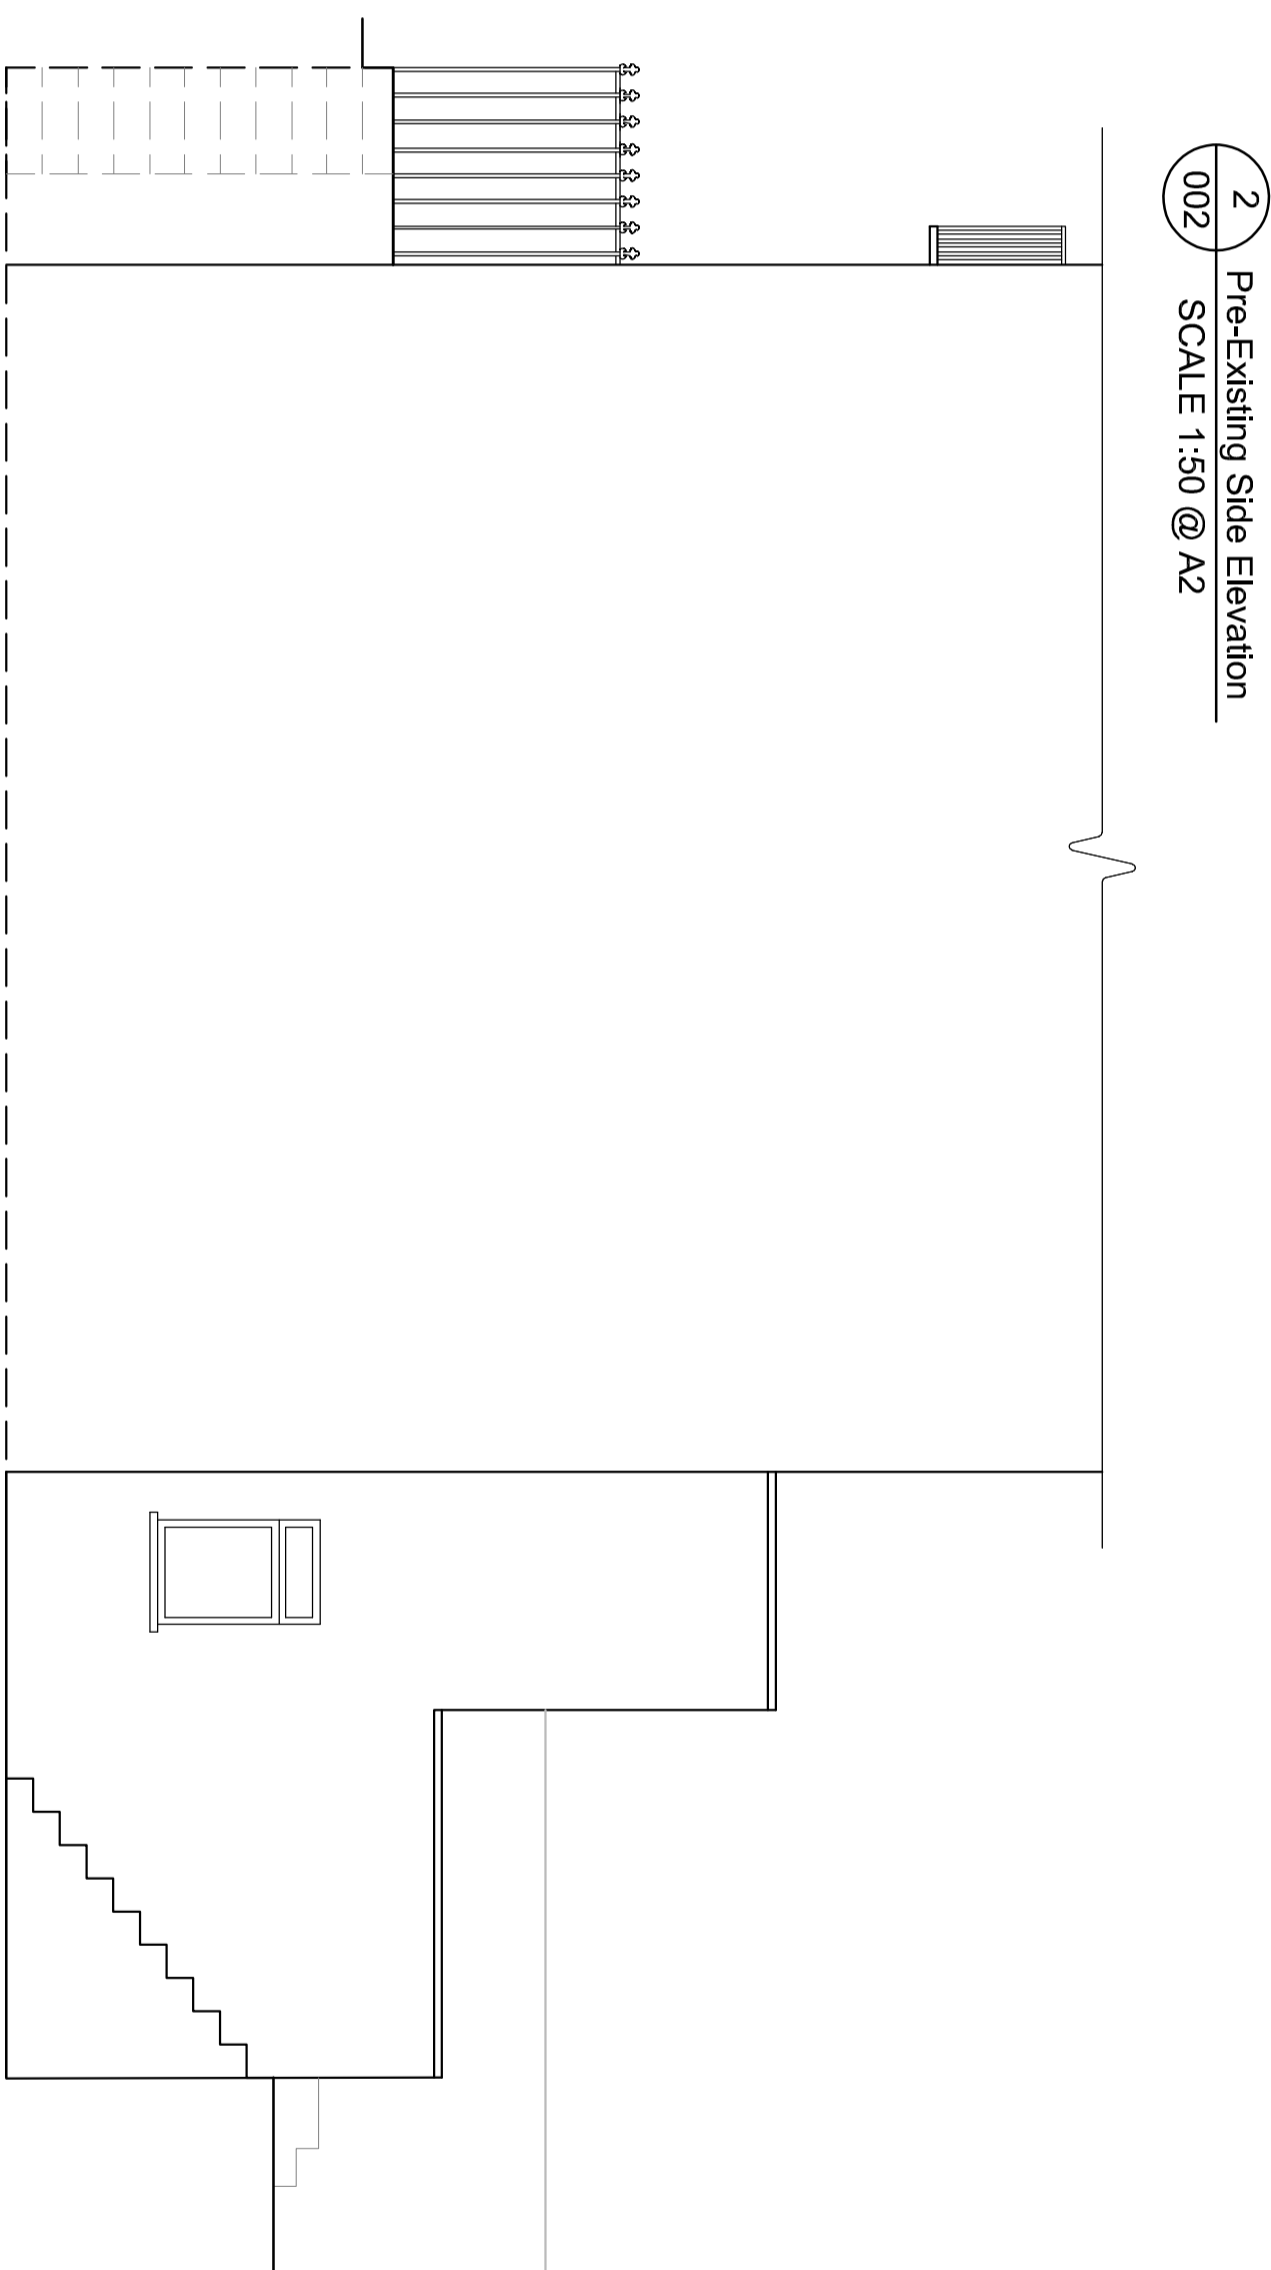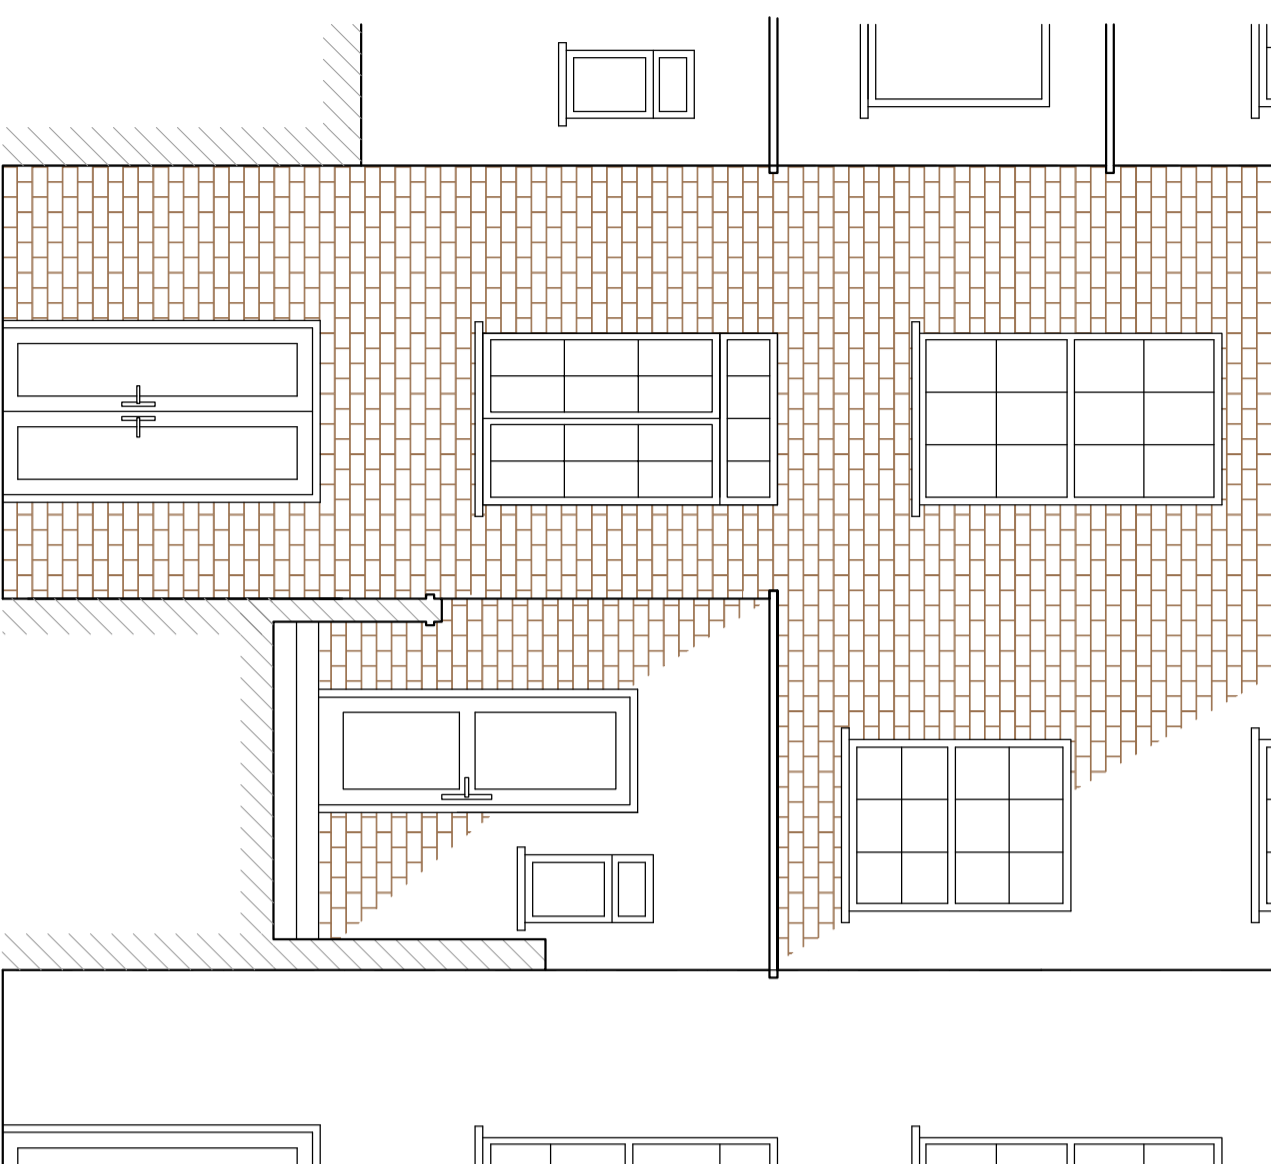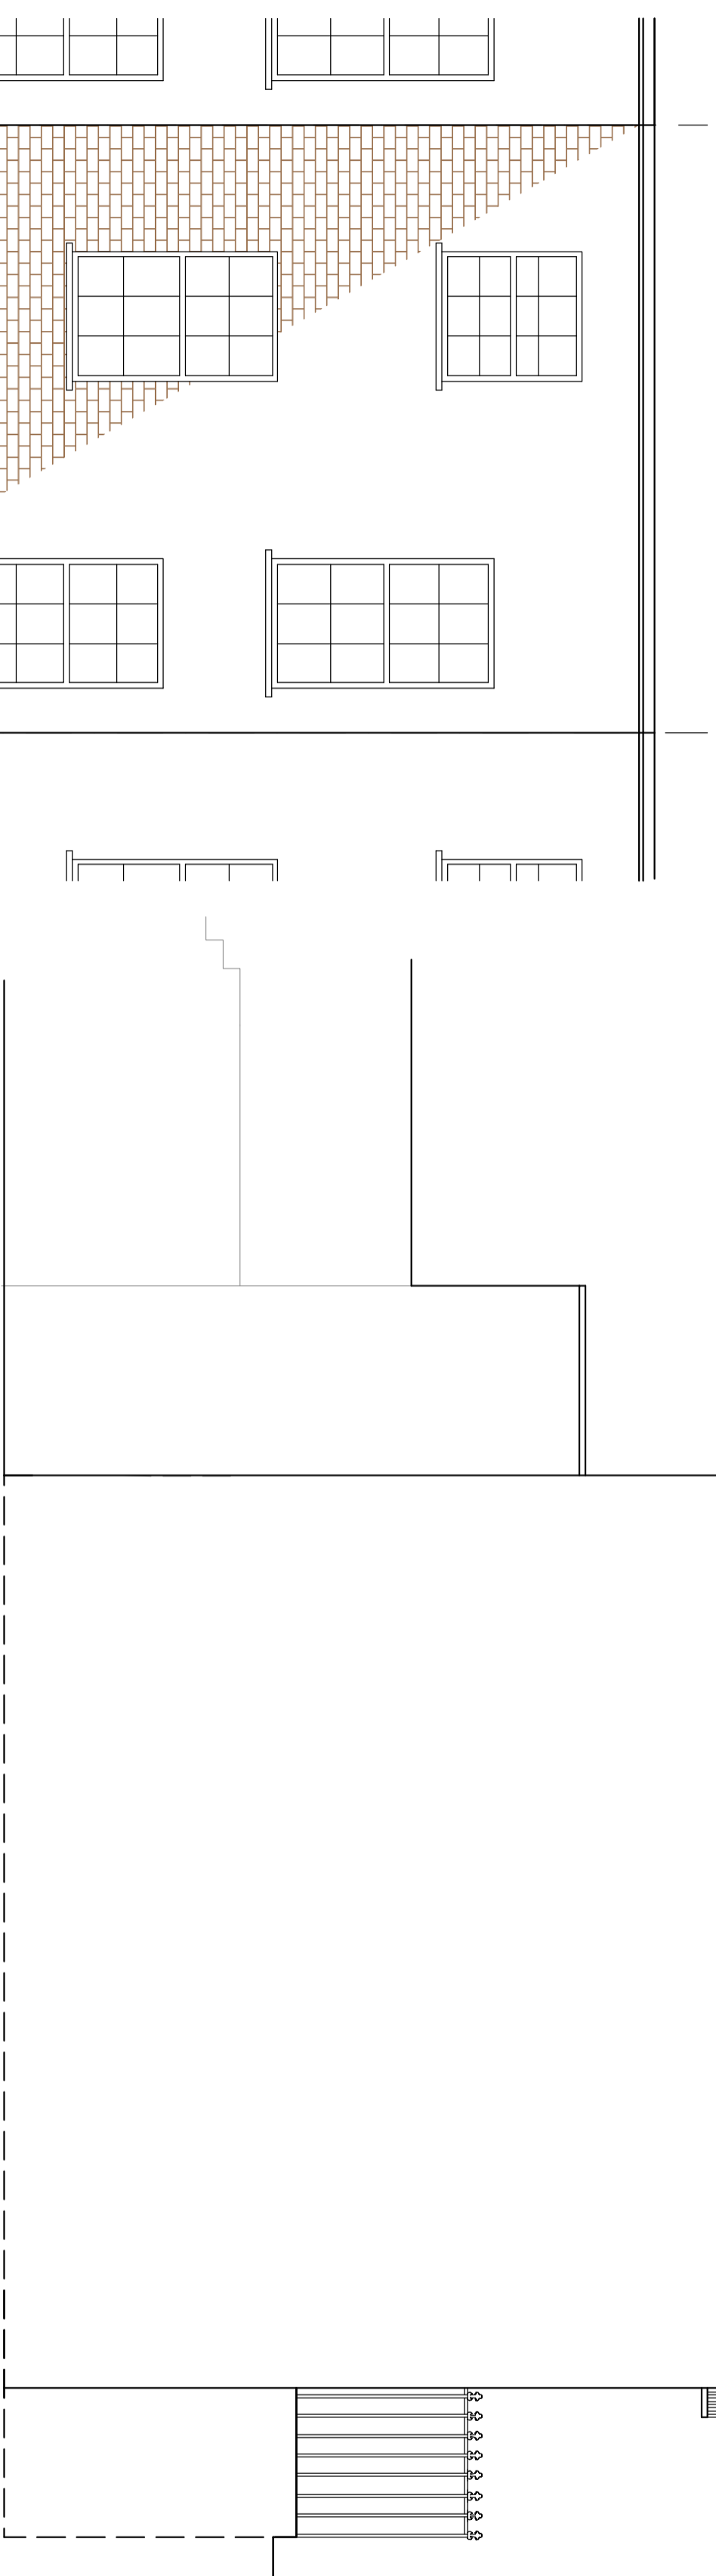

NOTES

Rev.	Amendments	Date	Chkd.

Client
Mr Garry Voss

STS Structural Engineering Ltd
58 Crossway, Welwyn Garden City, Hertfordshire, AL8 7EE
Tel: 01707 695466 Fax: 01707 692006
Web: www.sts-se.co.uk Email: sta@sts-se.co.uk

Project
**34 Delancey Street,
London, NW1 7NH**


Title
Pre-Existing Elevations

Drawn	JP	Date	Oct'18	Scale
Checked	M/NK	Date	Oct'18	1:50
Approved	SS	Date	Oct'18	Size A2


Drawing No.
1810-1157-002

Rev.
A


NOTES

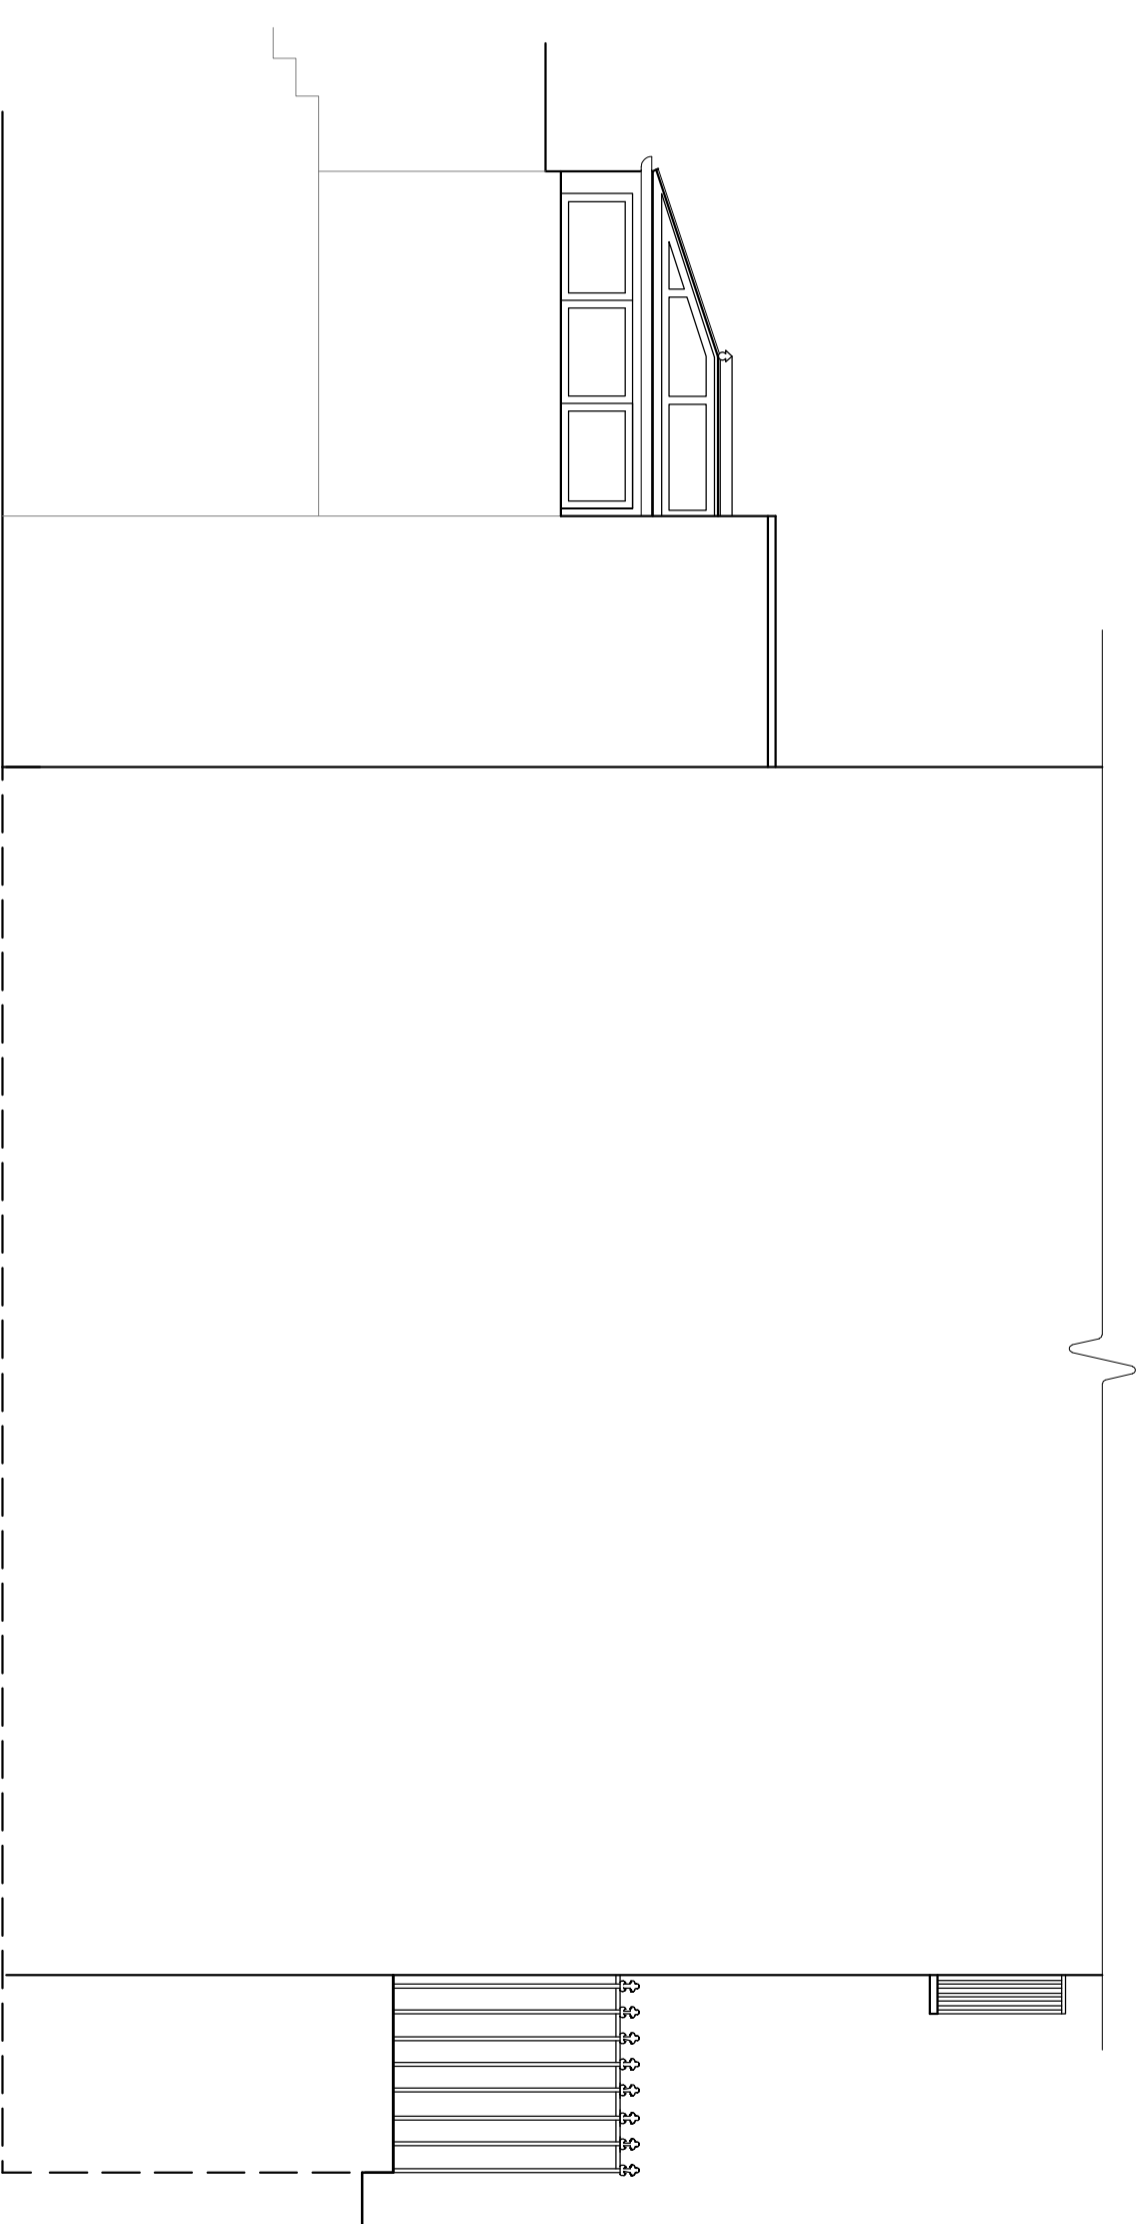

2 Existing Partial Side Elevation
003 SCALE 1:50 @ A2

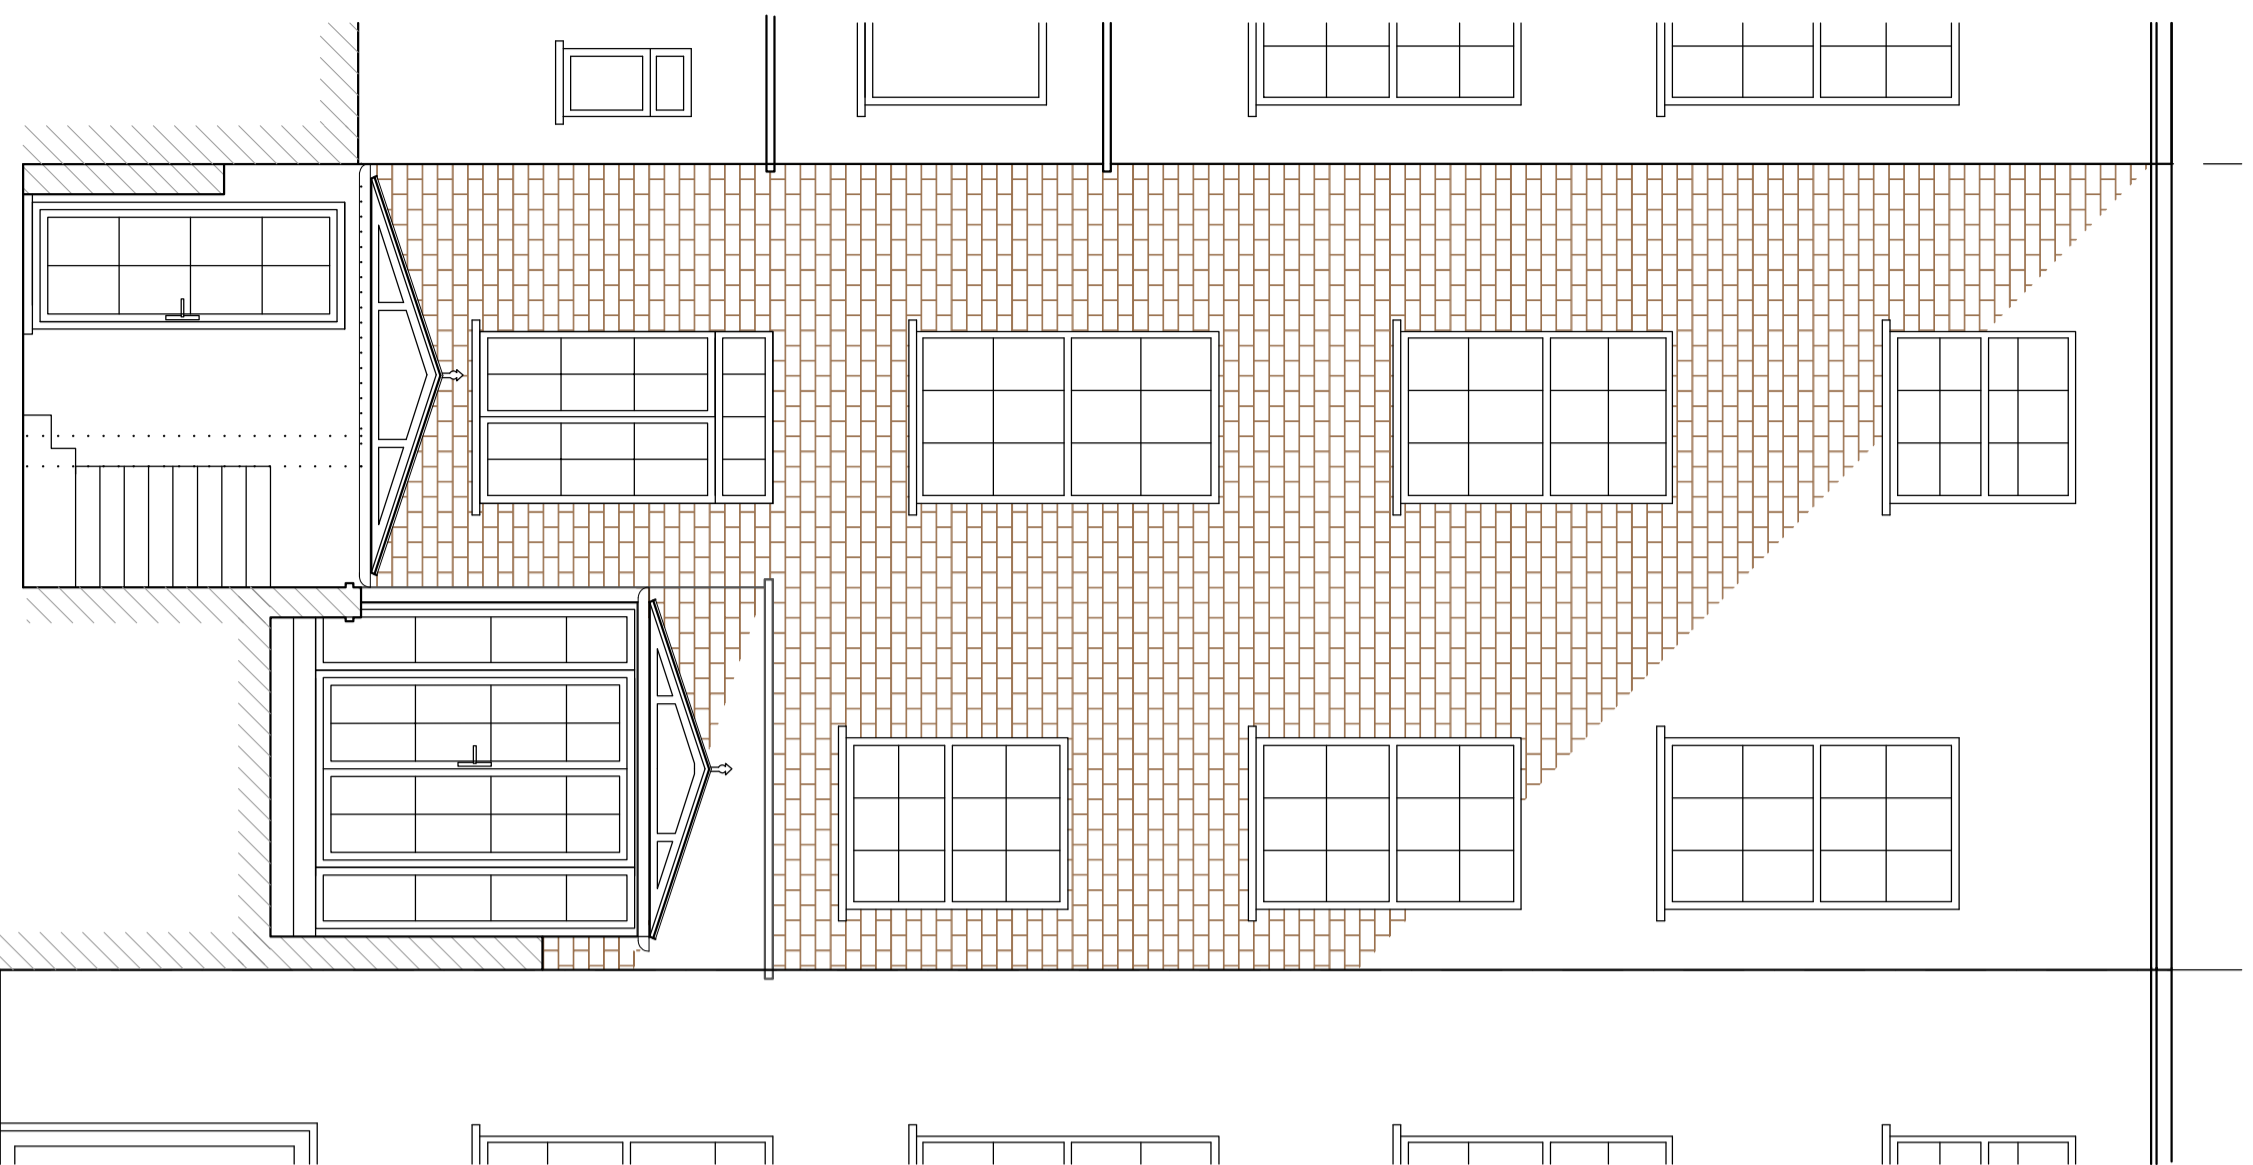

1 Existing Rear Elevation
003 SCALE 1:50 @ A2

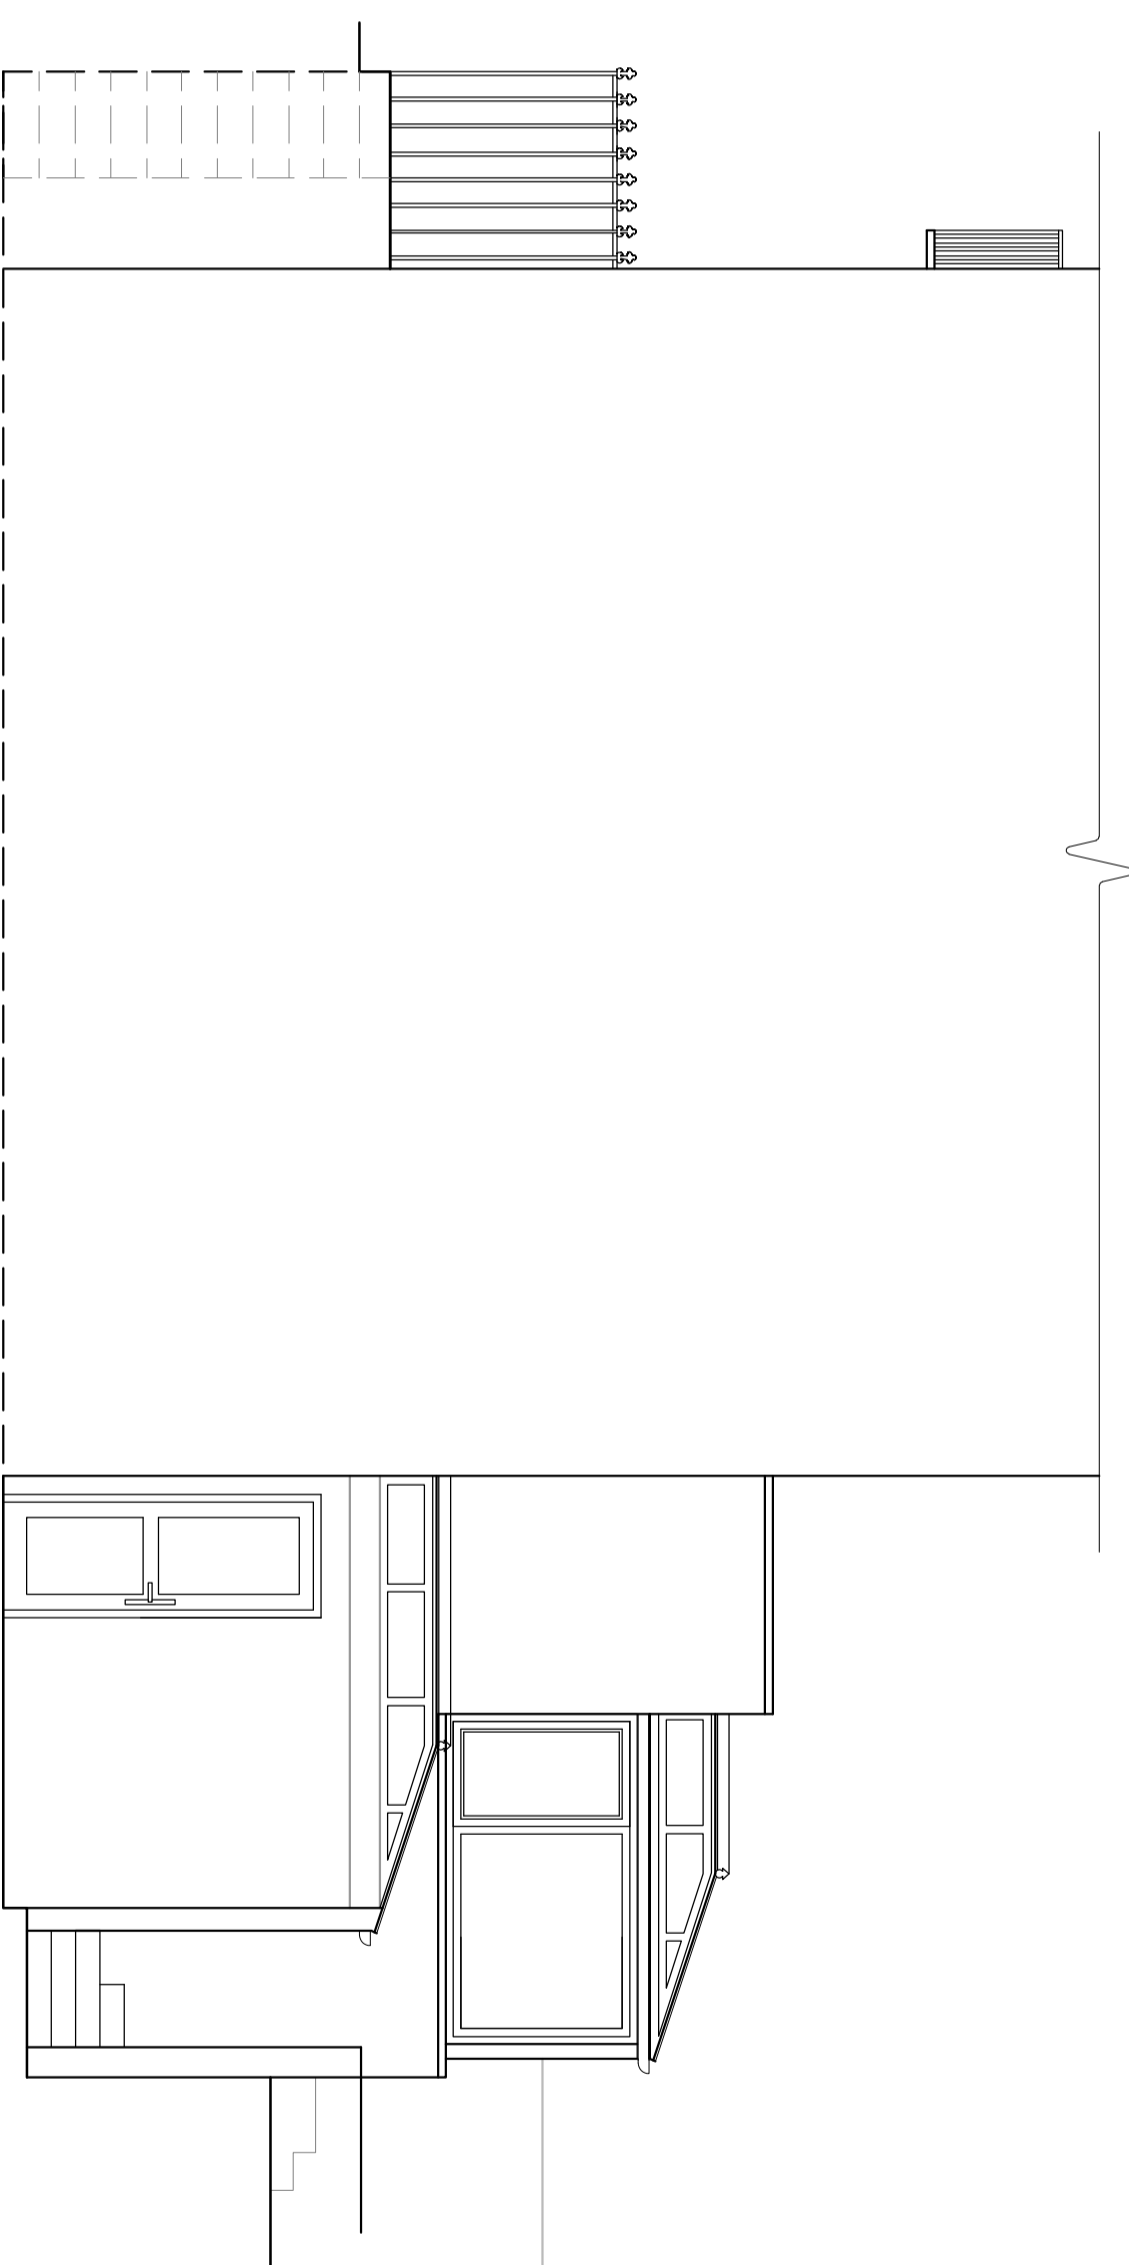

3 Existing Partial Side Elevation
003 SCALE 1:50 @ A2

Rev.	Amendments	Date	Chkd.

Client
Mr Garry Voss

STS Structural Engineering Ltd
58 Crossway, Welwyn Garden City, Hertfordshire, AL8 7EE
Tel: 01707 695466 Fax: 01707 692006
Web: www.sts-se.co.uk Email: info@sts-se.co.uk


Project
34 Delancey Street,
London, NW1 7NH

Title
Existing Elevations

Drawn	JP	Date	Oct'18	Scale
Checked	MN/NK	Date	Oct'18	1:50
Approved	SS	Date	Oct'18	Size A2

Drawing No.
1810-1157-003

Rev.
A

 

NOTES

Rev.	Amendments	Date	Chkd.

Client
Mr Garry Voss

STS Structural Engineering Ltd
 58 Crossway, Welwyn Garden City, Hertfordshire, AL8 7TE
 Tel: 01707 695466 Fax: 01707 692006
 Web: www.sts-se.co.uk Email: sta@sts-se.co.uk


Project
**34 Delancey Street,
London, NW1 7NH**

Title
Proposed Partial Floor Plans

Drawn	JP	Date	Oct'18	Scale
Checked	MN/NK	Date	Oct'18	1:50
Approved	SS	Date	Oct'18	Size A2


Drawing No.
1810-1157-004

Rev.
B

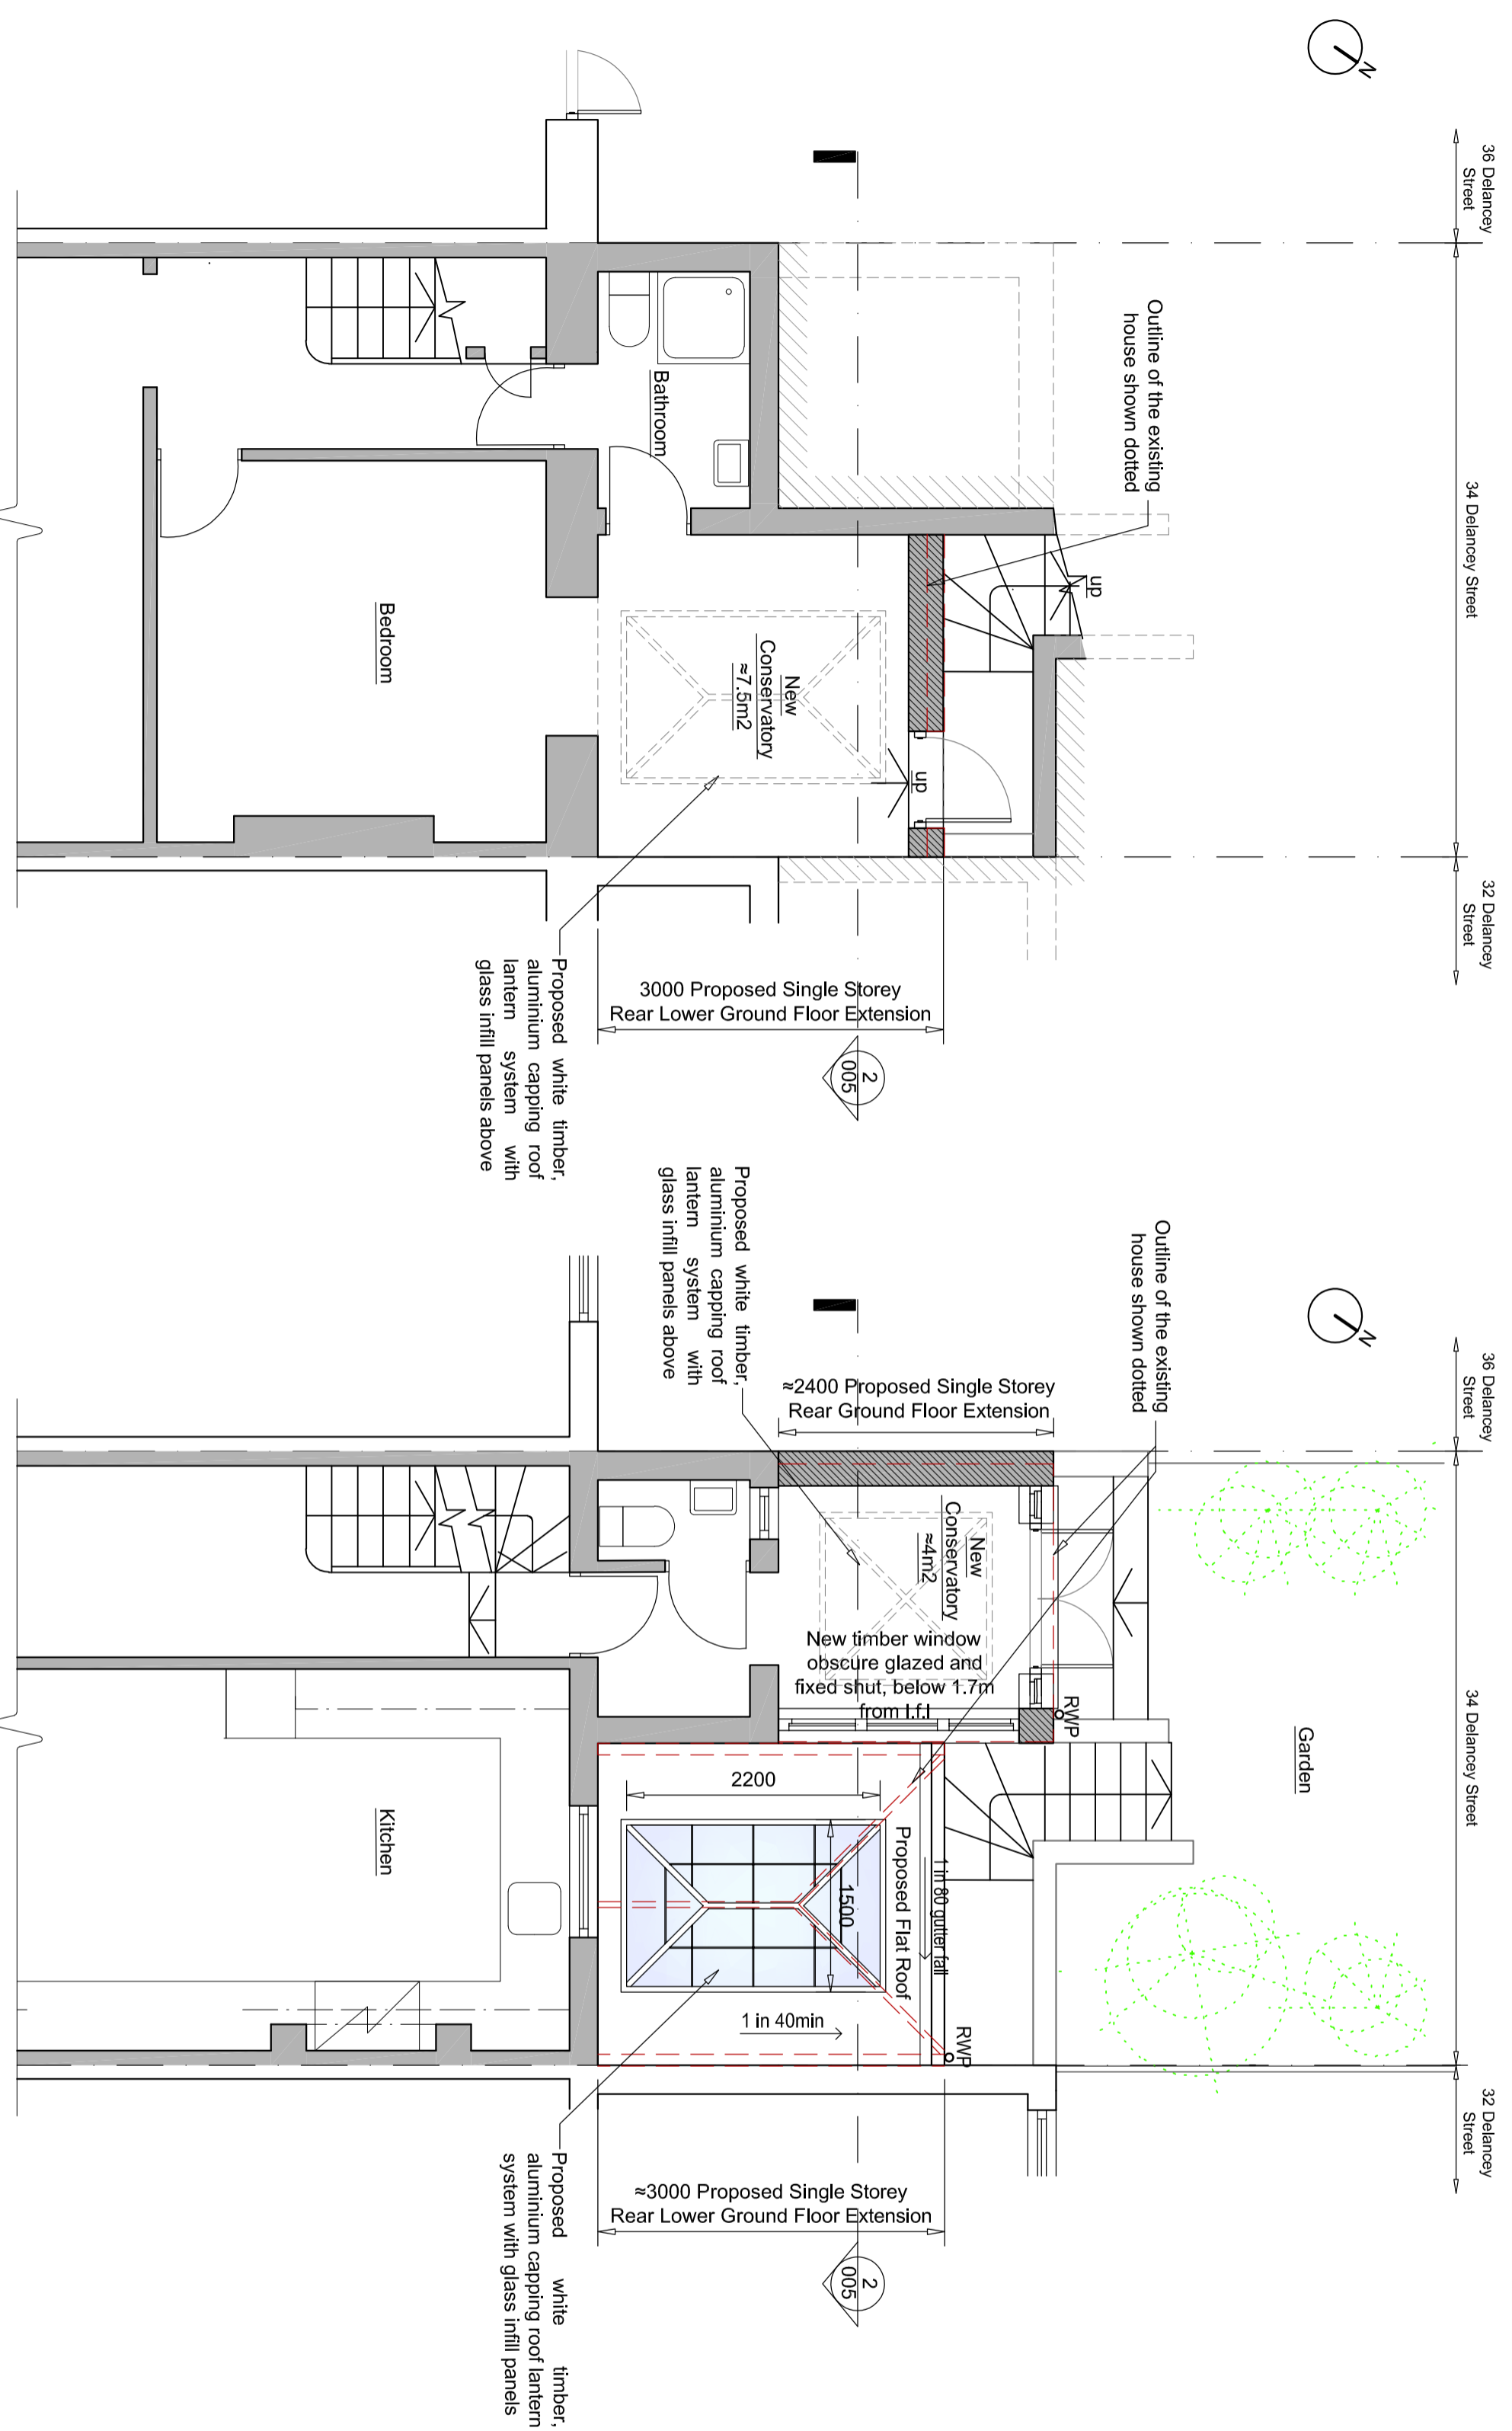

1 Proposed Partial Lower Ground Floor Plan
004 SCALE 1:50 @ A2

2 Proposed Partial Ground Floor Plan
004 SCALE 1:50 @ A2

 

Rev.	Amendments	Date	Chkd.

Client
Mr Garry Voss

STS Structural Engineering Ltd
 58 Crossway, Welwyn Garden City, Hertfordshire, AL8 7EE
 Tel: 01707 695466 Fax: 01707 692006
 Web: www.sts-se.co.uk Email: sta@sts-se.co.uk


Project
34 Delancey Street,
London, NW1 7NH

Title
Proposed Partial Roof Plan, Section
and Site Plan


Drawn	Date	Scale
JP	Oct'18	As shown
Checked	Date	
MN/NK	Oct'18	
Approved	Date	Size
SS	Oct'18	A2

Drawing No.
1810-1157-005


Rev.
B

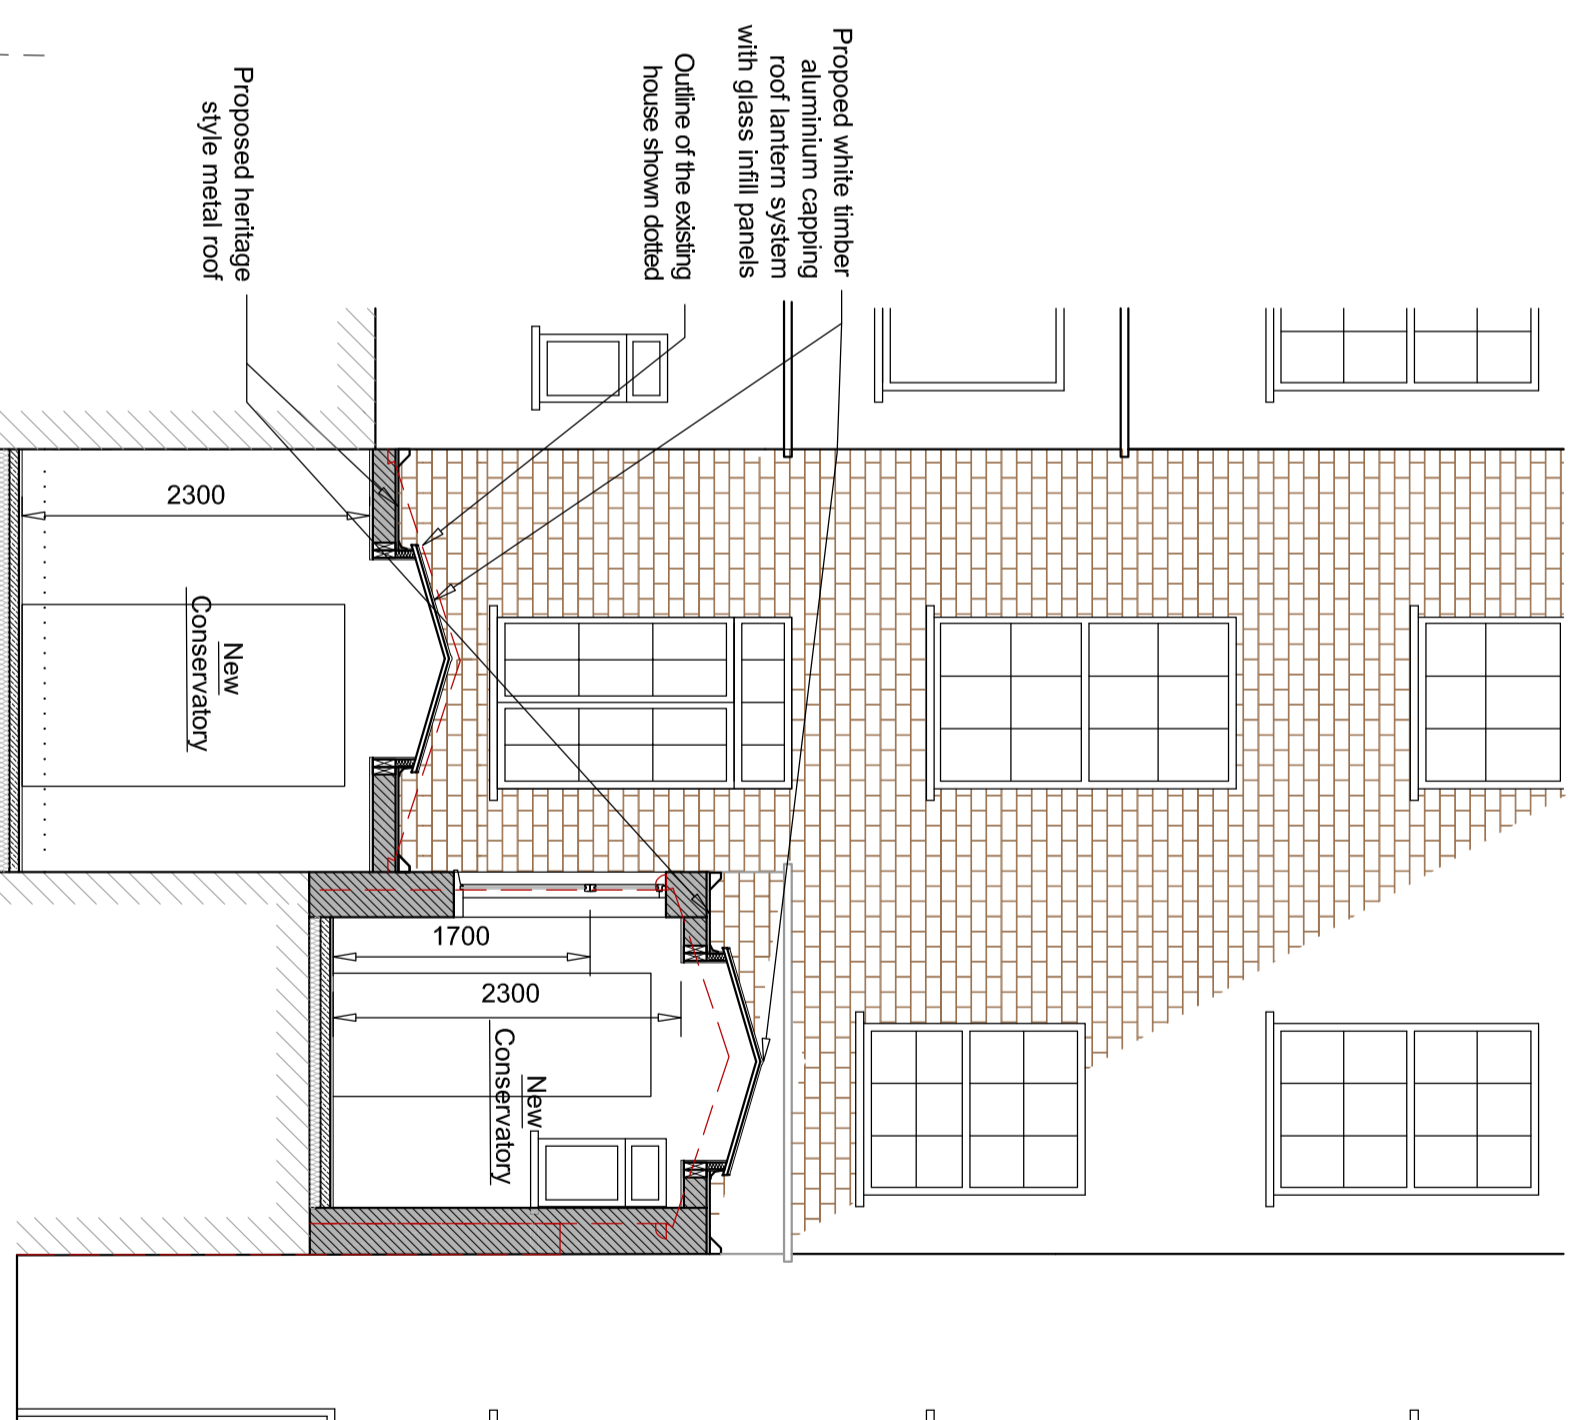


2 Proposed Roof Plan
005 SCALE 1:50 @ A2

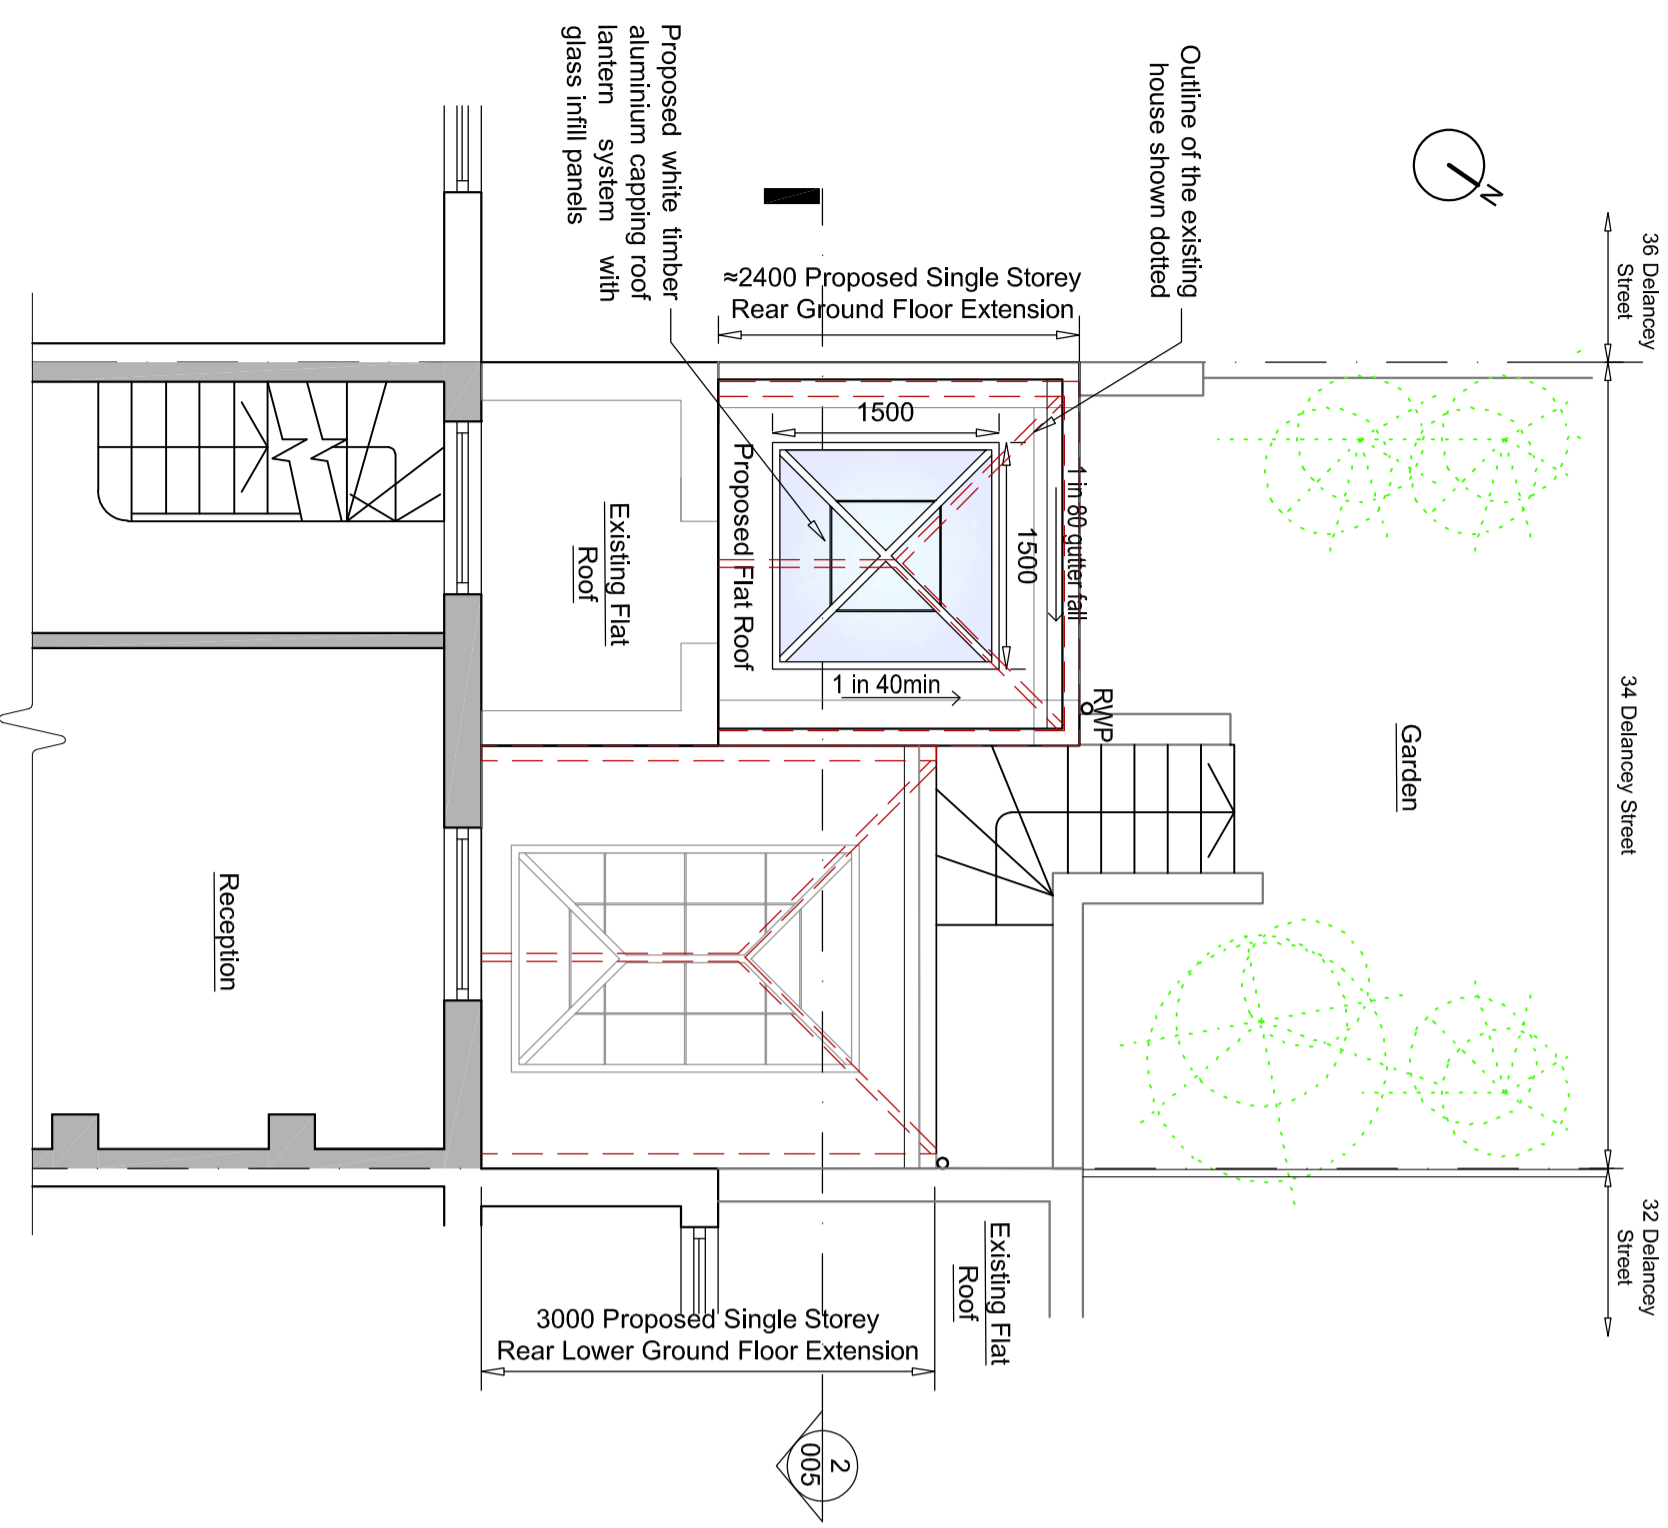


1 Proposed Partial First Floor and Roof Plan
005 SCALE 1:50 @ A2

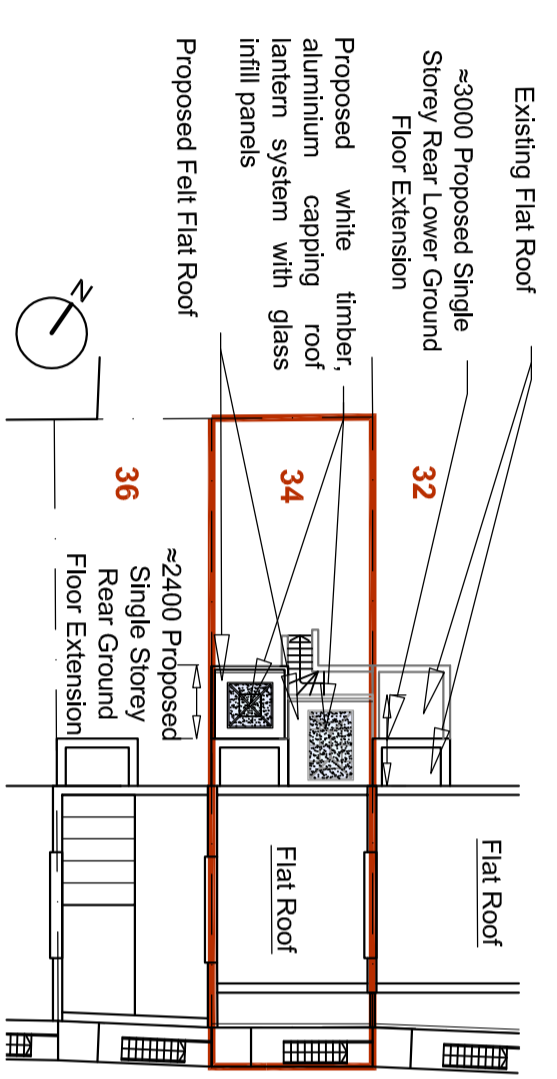


3 Proposed Site Plan
005 SCALE 1:250 @ A2

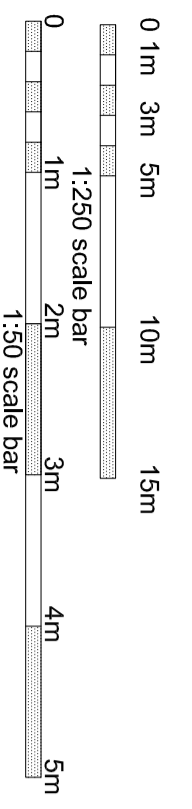


NOTES

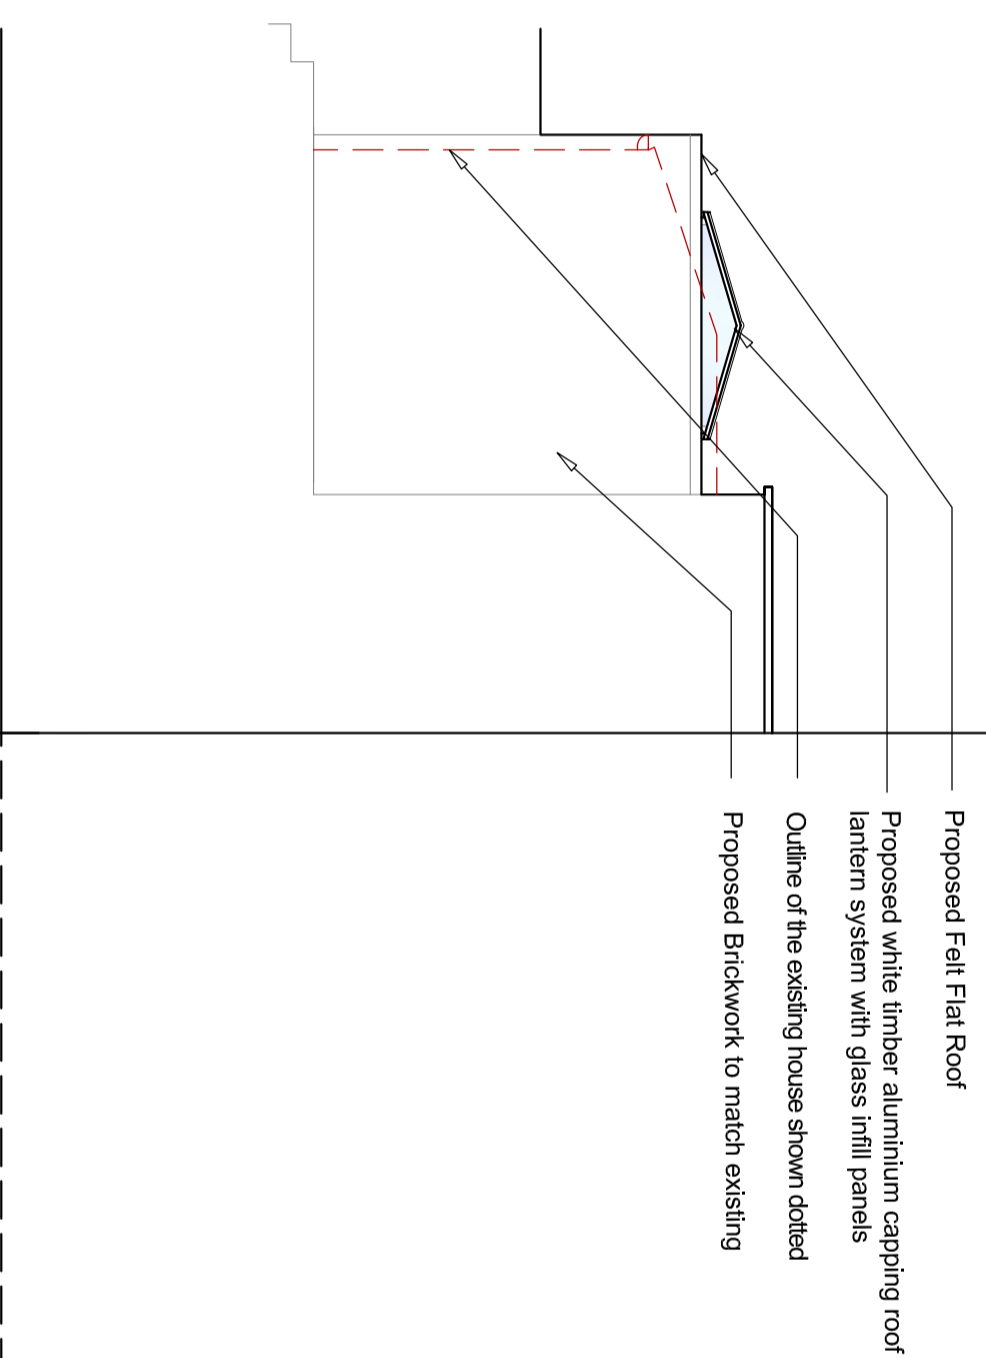

2 Proposed Partial Side Elevation
SCALE 1:50 @ A2

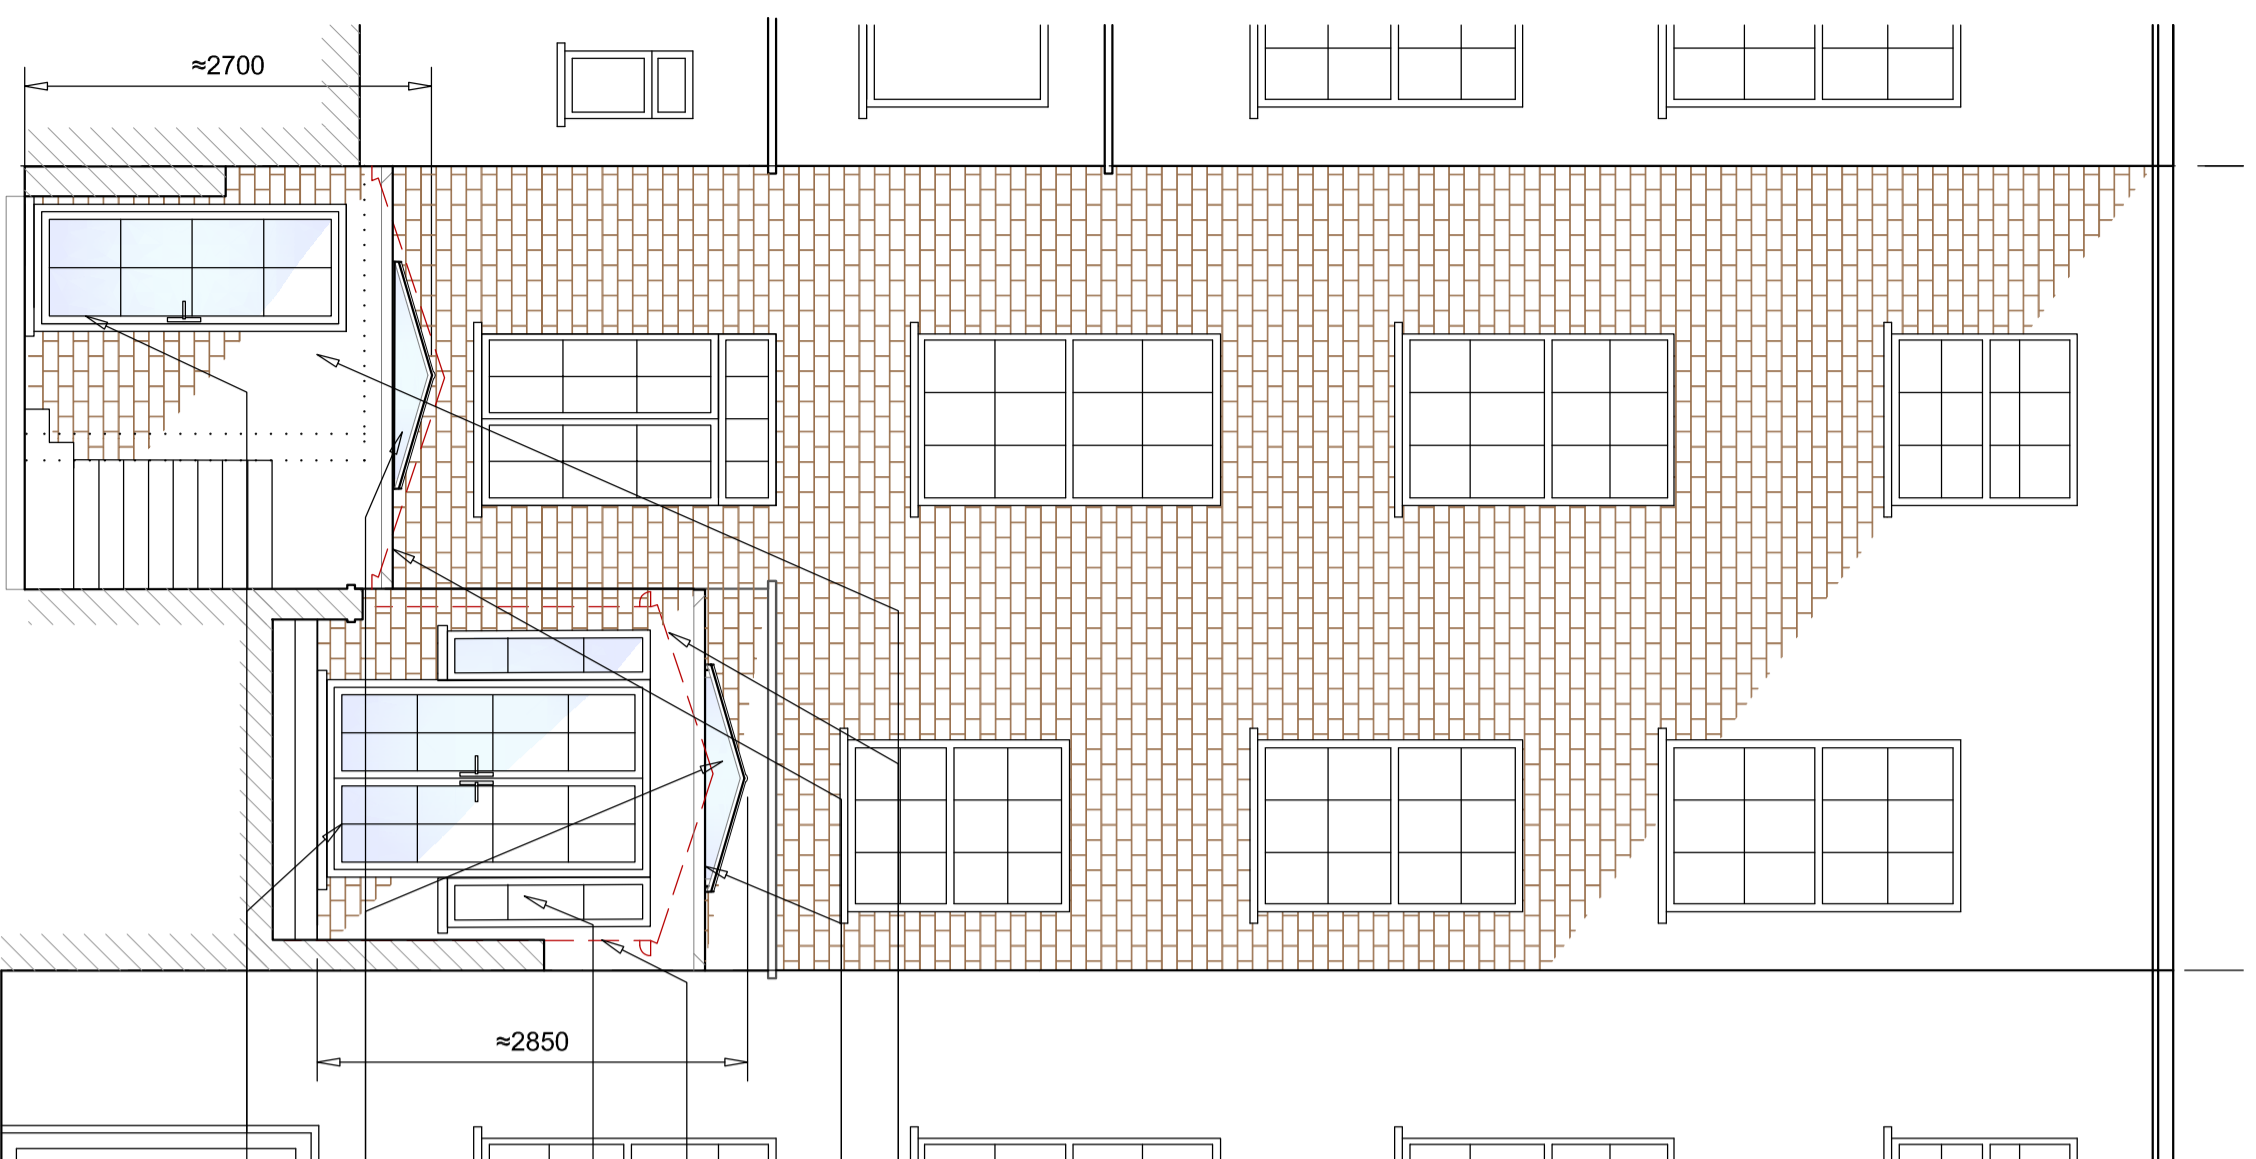

1 Proposed Rear Elevation
SCALE 1:50 @ A2

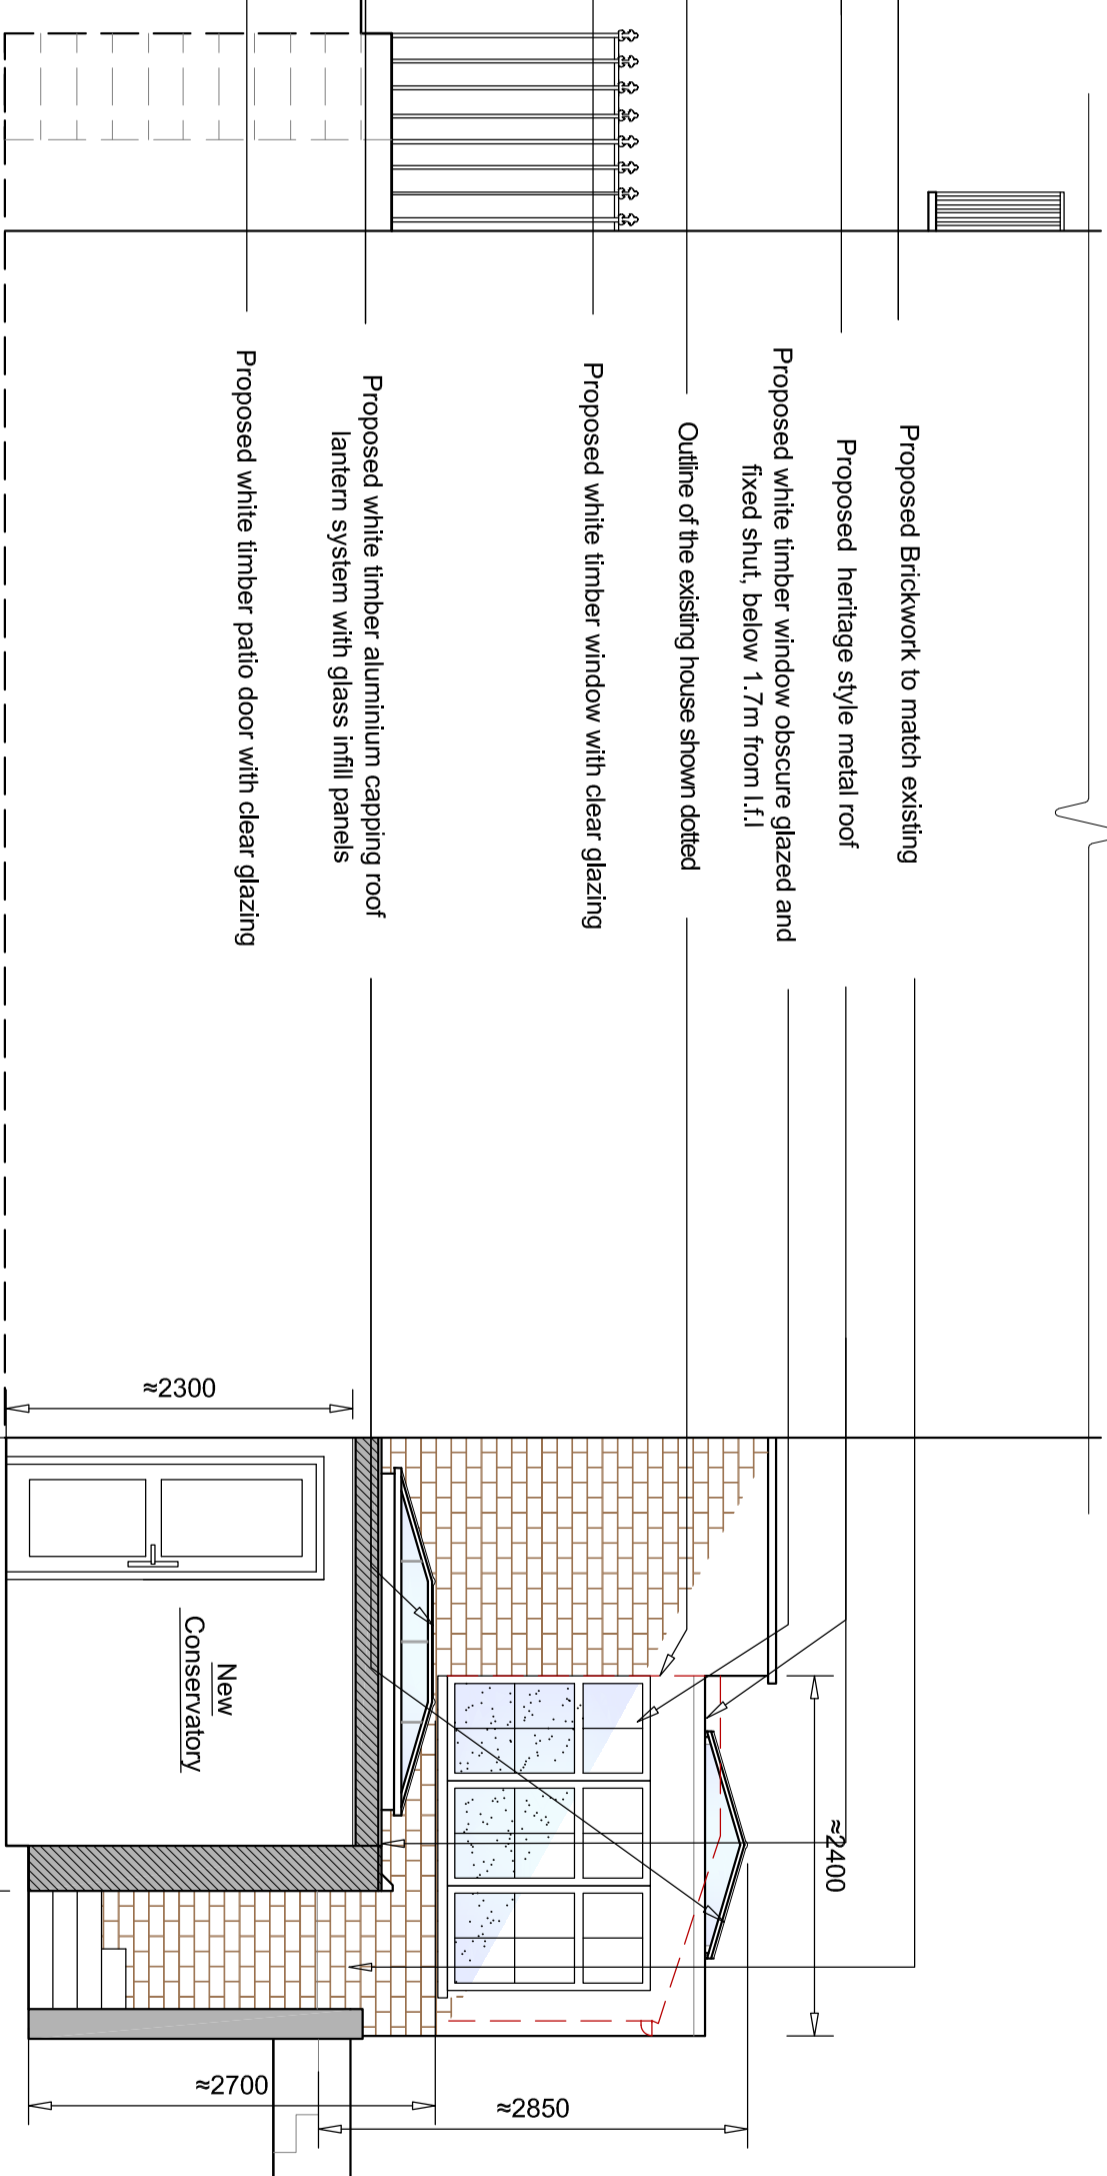

3 Proposed Partial Side Elevation
SCALE 1:50 @ A2

NOTES

Rev.	Amendments	Date	Chkd.

Client
Mr Garry Voss

STS Structural Engineering Ltd
58 Crossway, Welwyn Garden City, Hertfordshire, AL8 7EE
Tel: 01707 695466 Fax: 01707 692006
Web: www.sts-se.co.uk Email: sta@sts-se.co.uk

Project
34 Delancey Street,
London, NW1 7NH

Title
Proposed Elevations

Drawn	JP	Date	Oct'18	Scale
Checked	MN/NK	Date	Oct'18	1:50
Approved	SS	Date	Oct'18	Size A2

Drawing No.
1810-1157-006

Rev.
B