

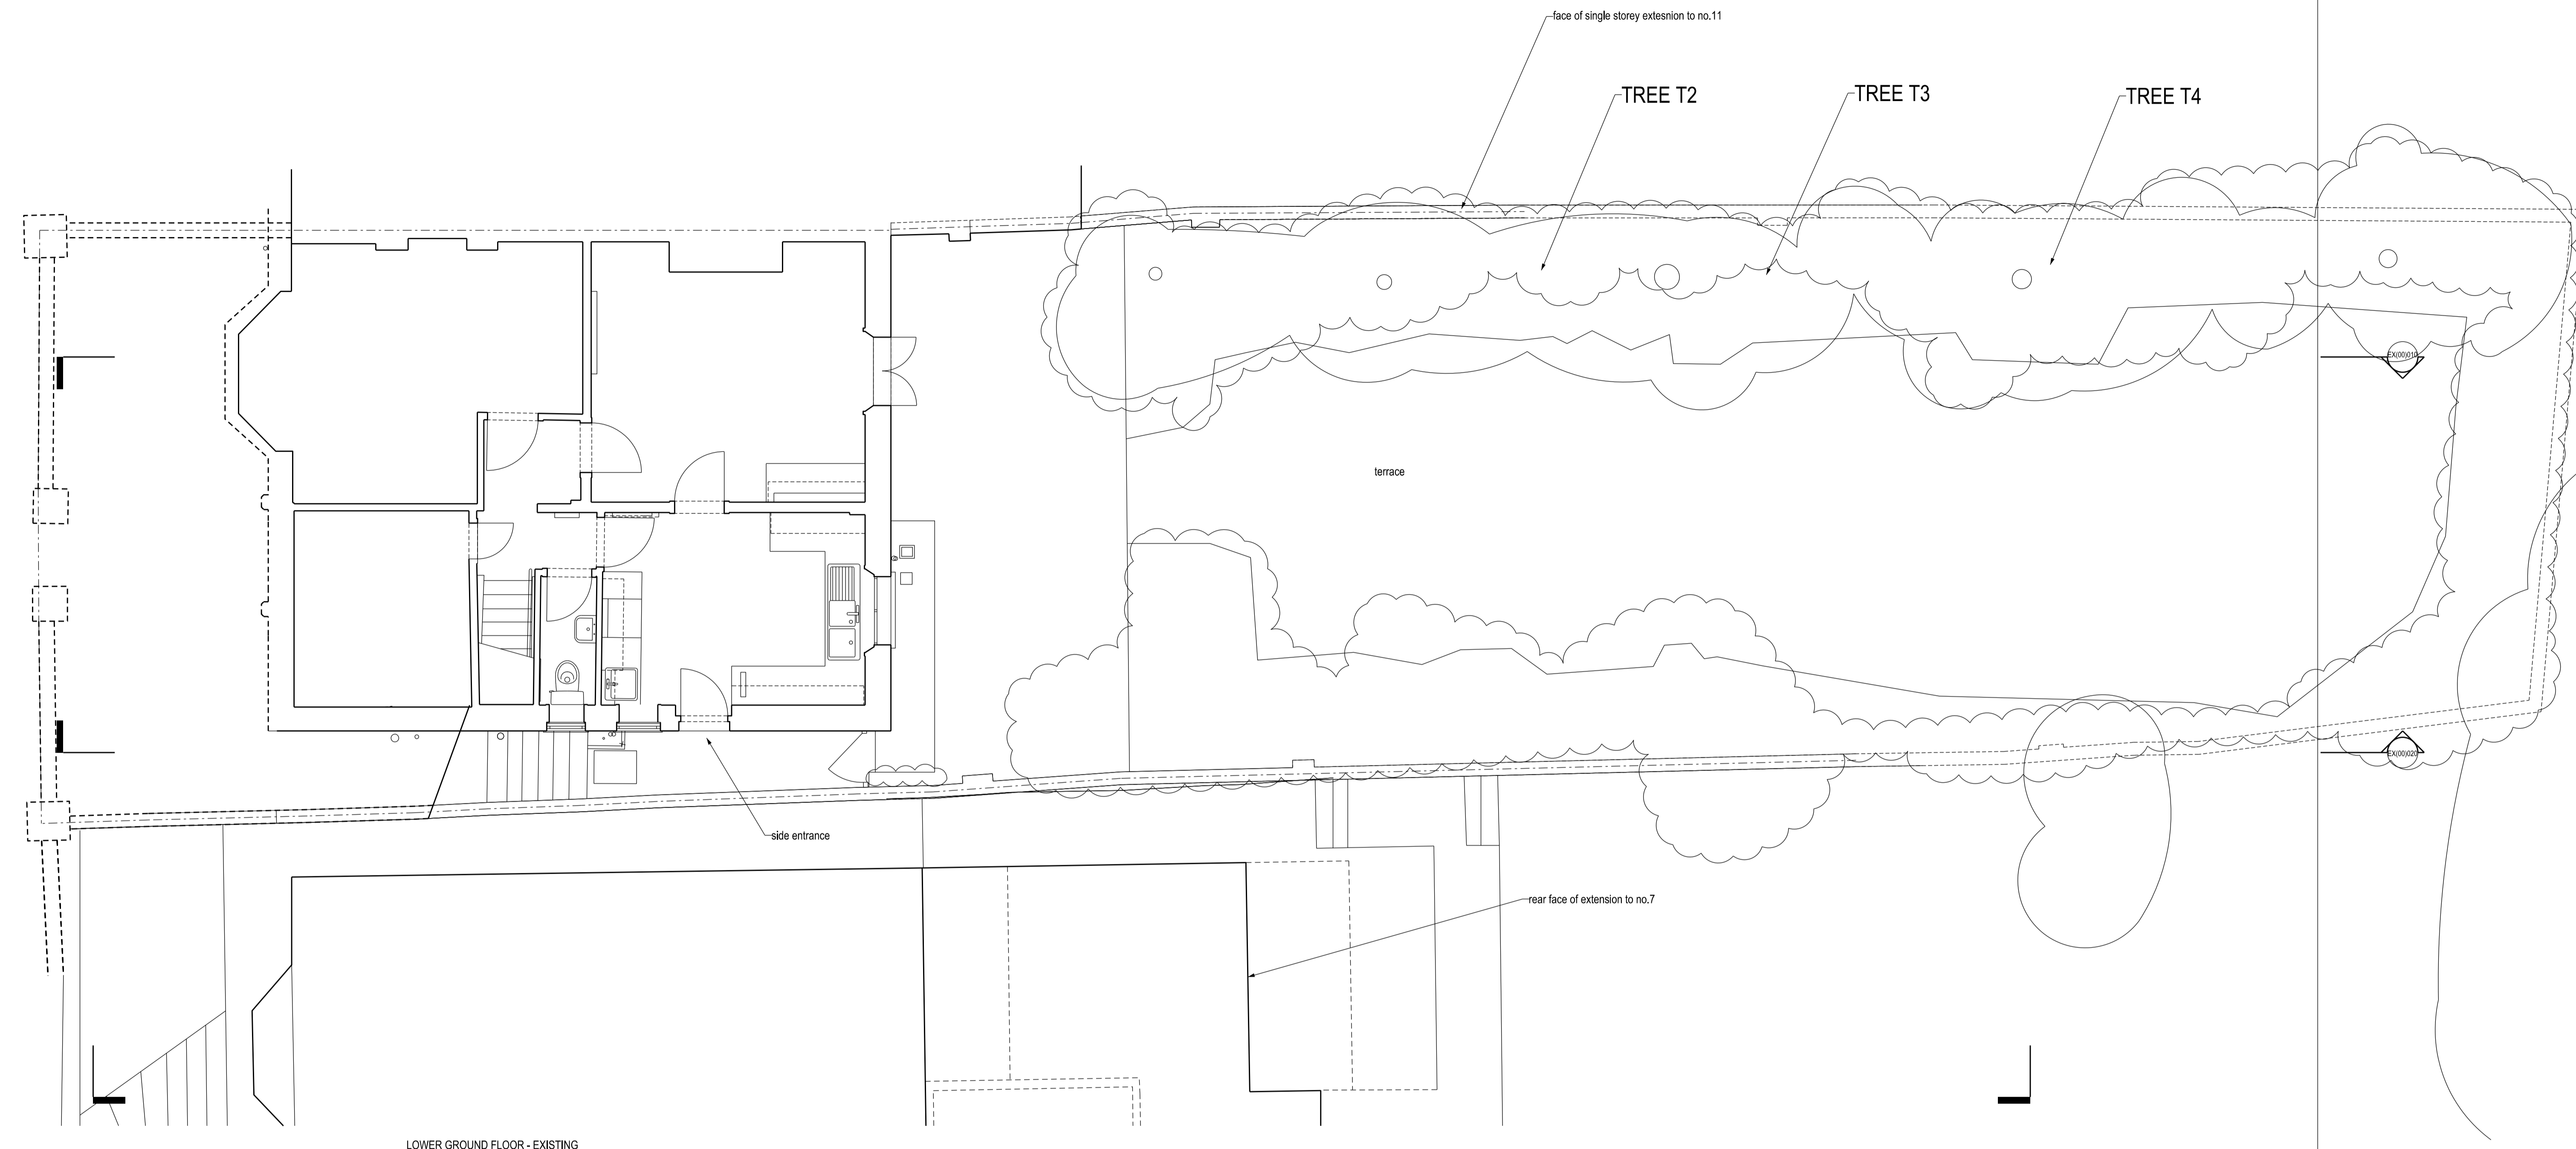


NOTES

All dimensions to be checked on site

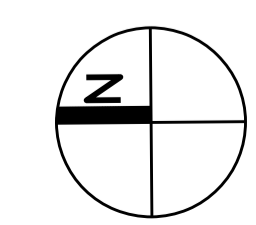

LOWER GROUND FLOOR - EXISTING

 

SURVEY




ultra violet
 DESIGNERS ARCHITECTS
 unit 7 flat iron yard
 14 ayres street
 london se1 1es
 t 020 7407 9343
 email@ultraviolet.co.uk

9 Nassington Road, London NW2
 TITLE: LOWER GROUND FLOOR PLAN - EXISTING
 SCALE: 1:50 @ A1
 DATE: SEPTEMBER 2018

EX(00)001

All dimensions to be checked on site

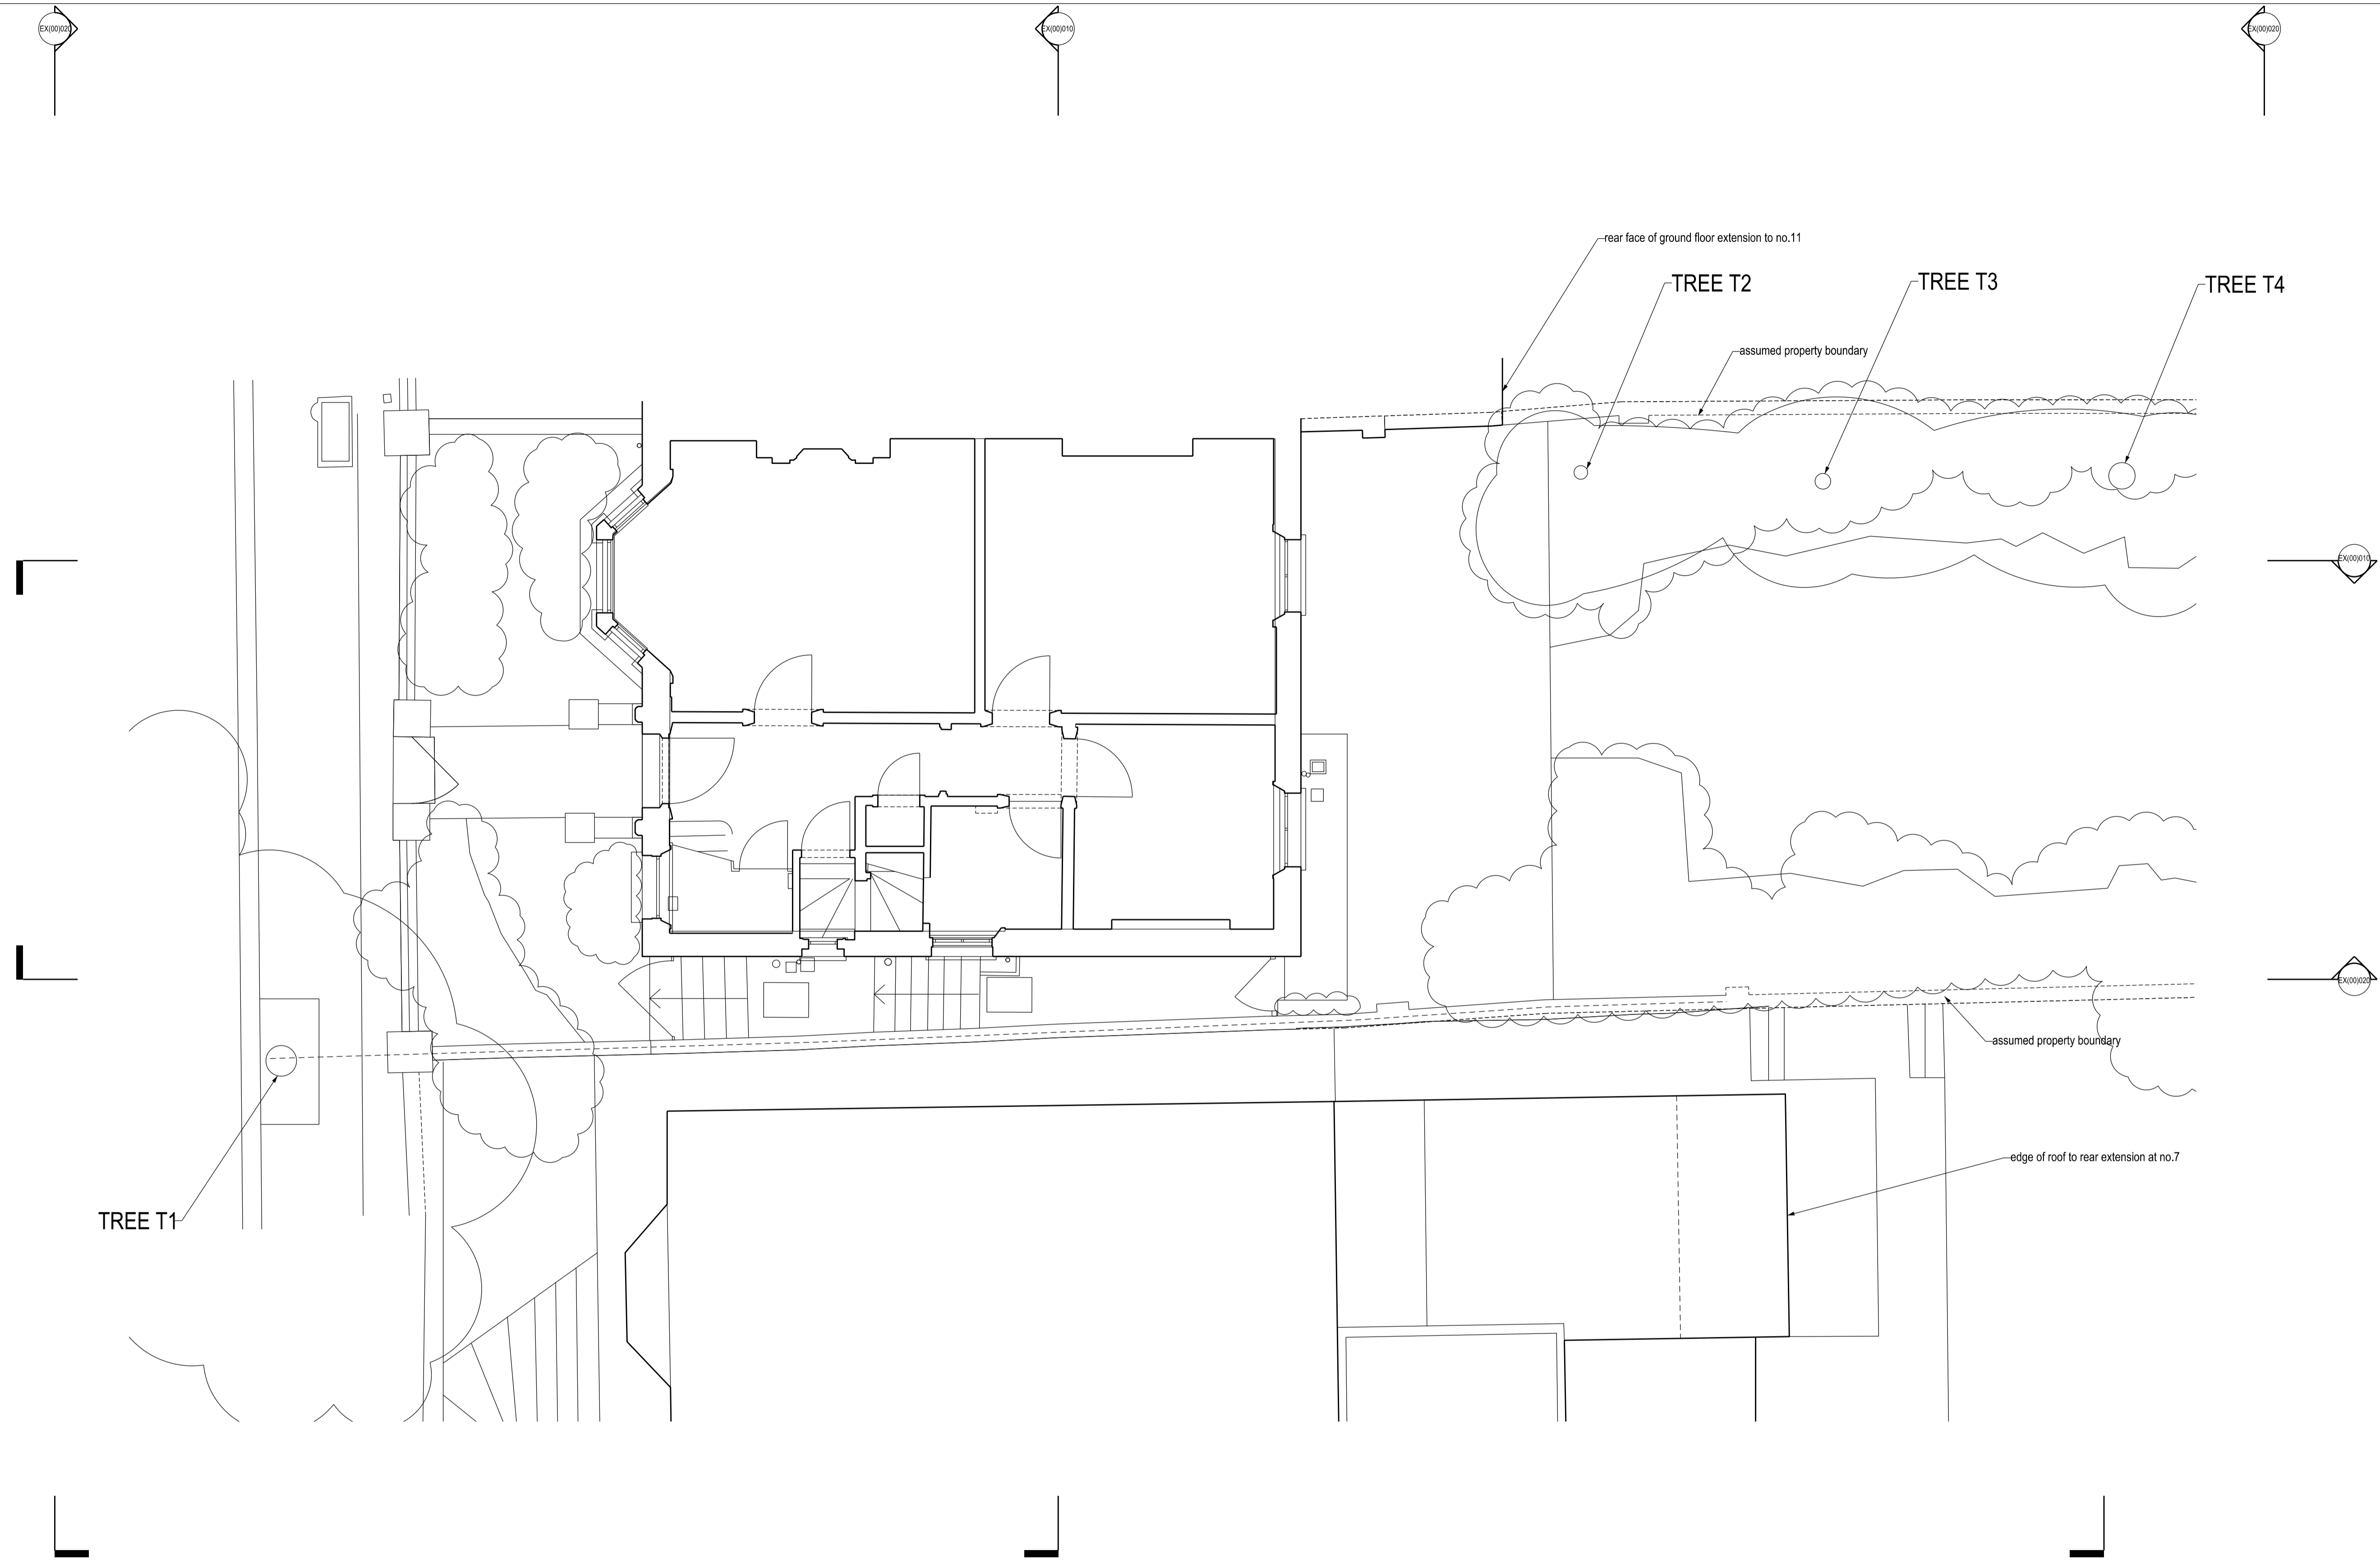

TREE T1

rear face of ground floor extension to no.11

TREE T2



TREE T3

TREE T4

assumed property boundary

assumed property boundary

edge of roof to rear extension at no.7

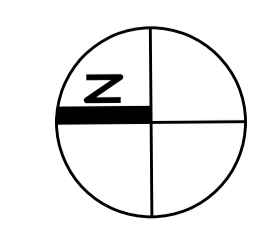 

SURVEY


uv
ultra violet
DESIGNERS ARCHITECTS
unit 7 flat iron yard
14 ayres street
london se1 1es
t 020 7407 9343
e mail@ultraviolet.co.uk

9 Nassington Road, London NW2
TITLE: UPPER GROUND FLOOR PLAN - EXISTING
SCALE: 1:50 @ A1
DATE: SEPTEMBER 2018




EX(00)002

All dimensions to be checked on site

FIRST FLOOR - EXISTING

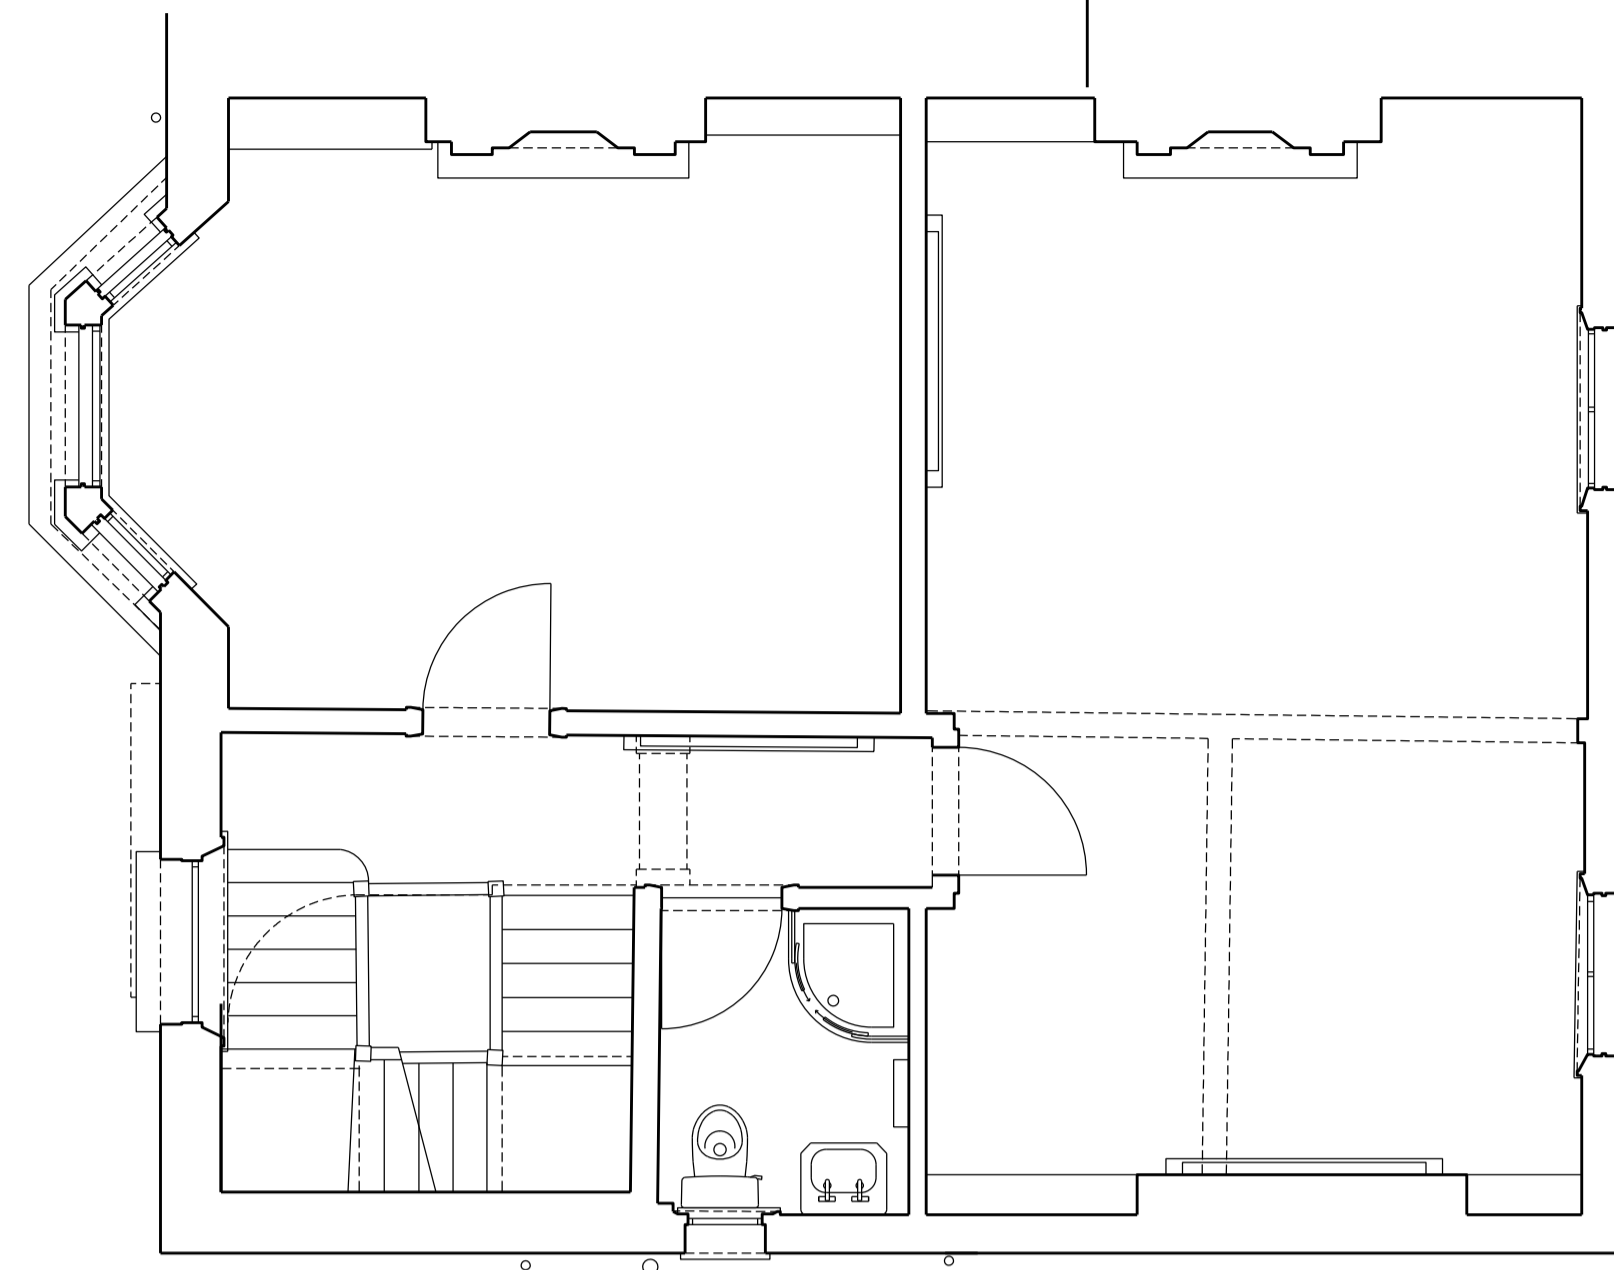

SECOND FLOOR - EXISTING

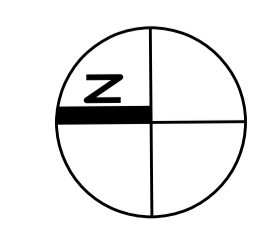 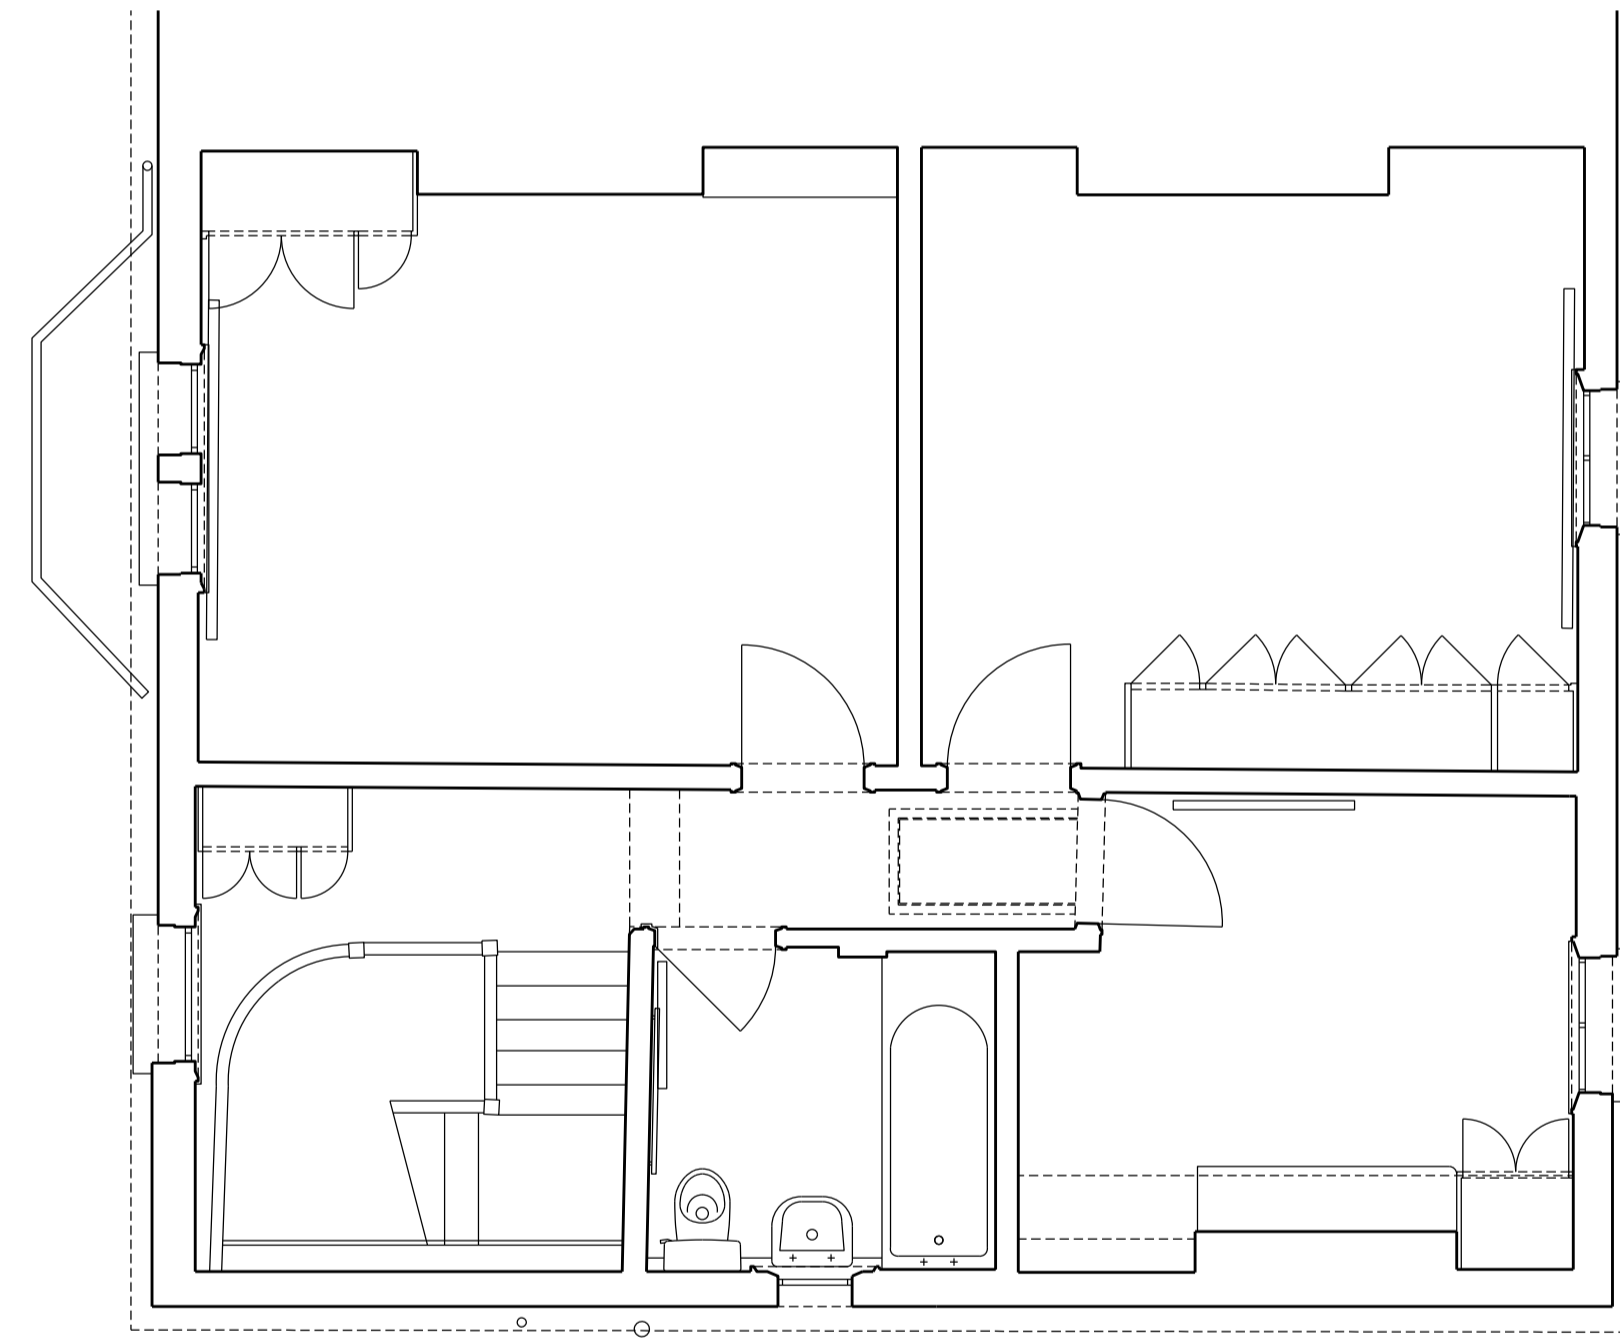

SURVEY


uv
ultra violet
DESIGNERS ARCHITECTS
unit 7 flat iron yard
14 ayres street
london se1 1es
t 020 7407 9343
e mail@ultraviolet.co.uk

9 Nassington Road, London NW2
TITLE: 1ST & 2ND FLOOR - EXISTING
SCALE: 1:50 @ A1
DATE: SEPTEMBER 2018


EX(00)003

NOTES



All dimensions to be checked on site

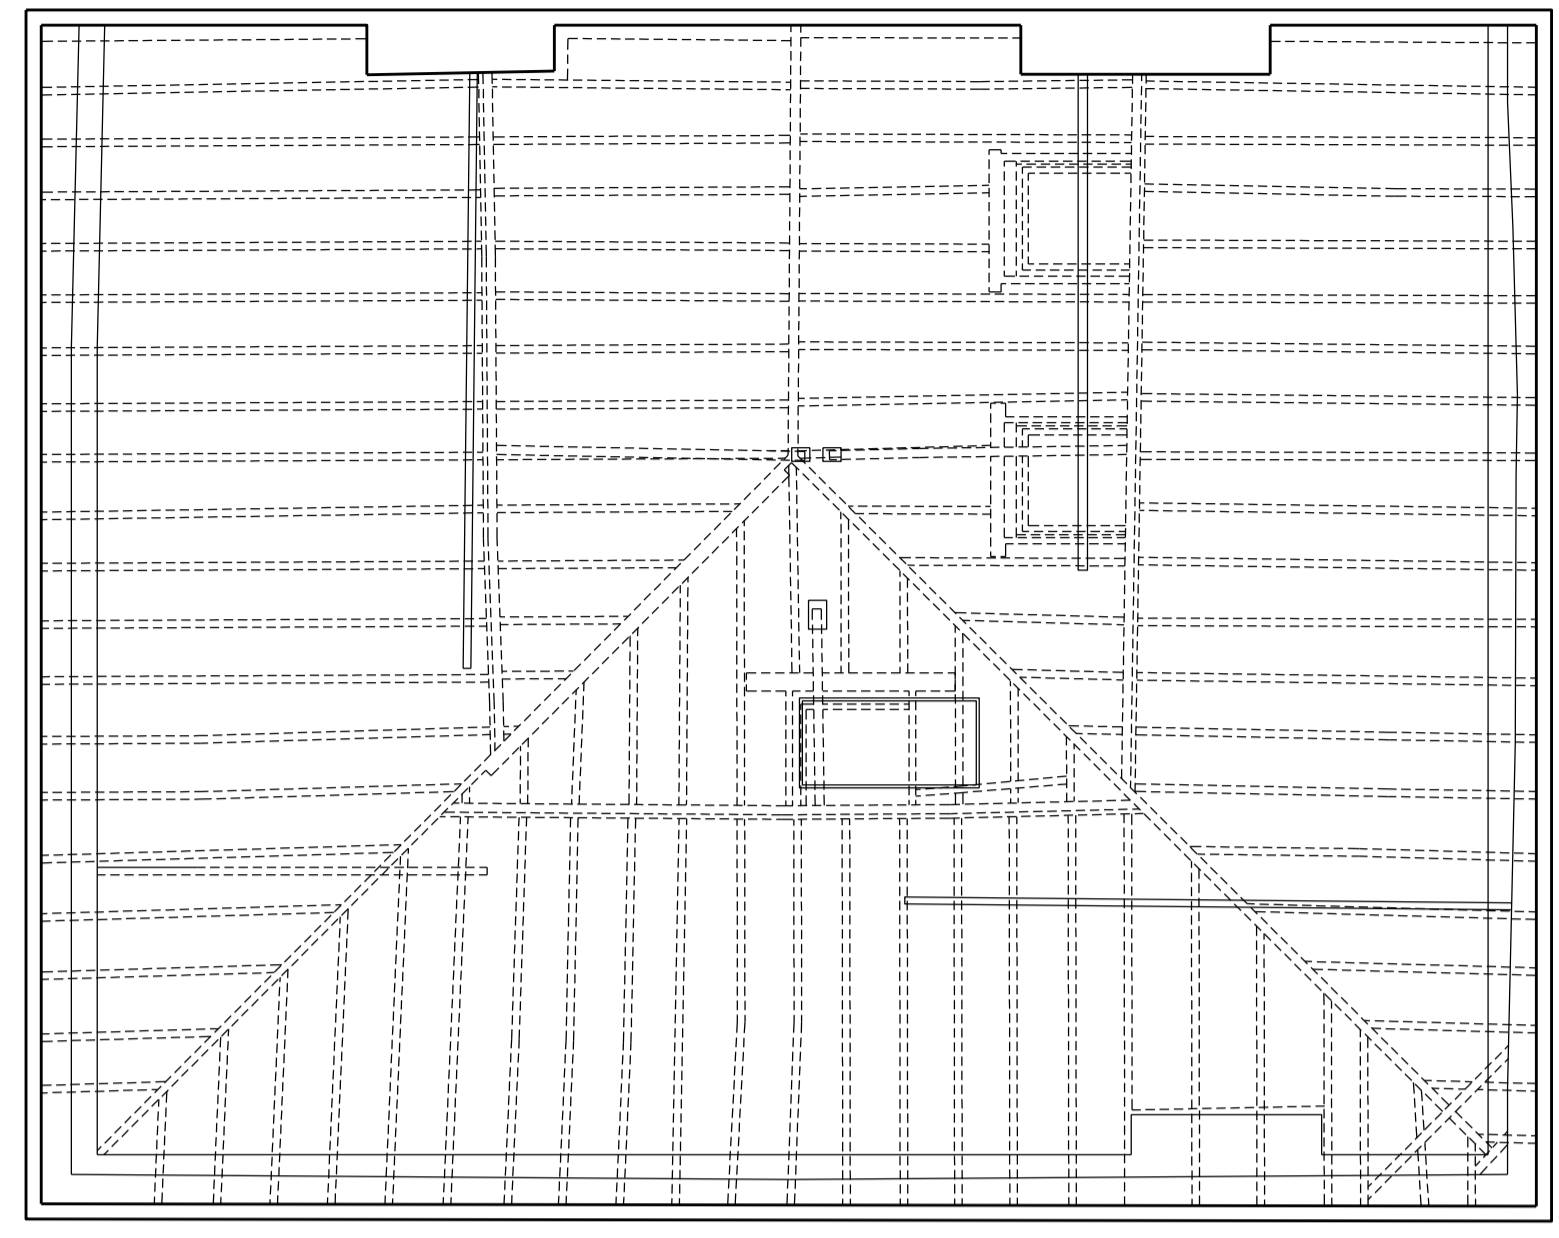

THIRD FLOOR - EXISTING

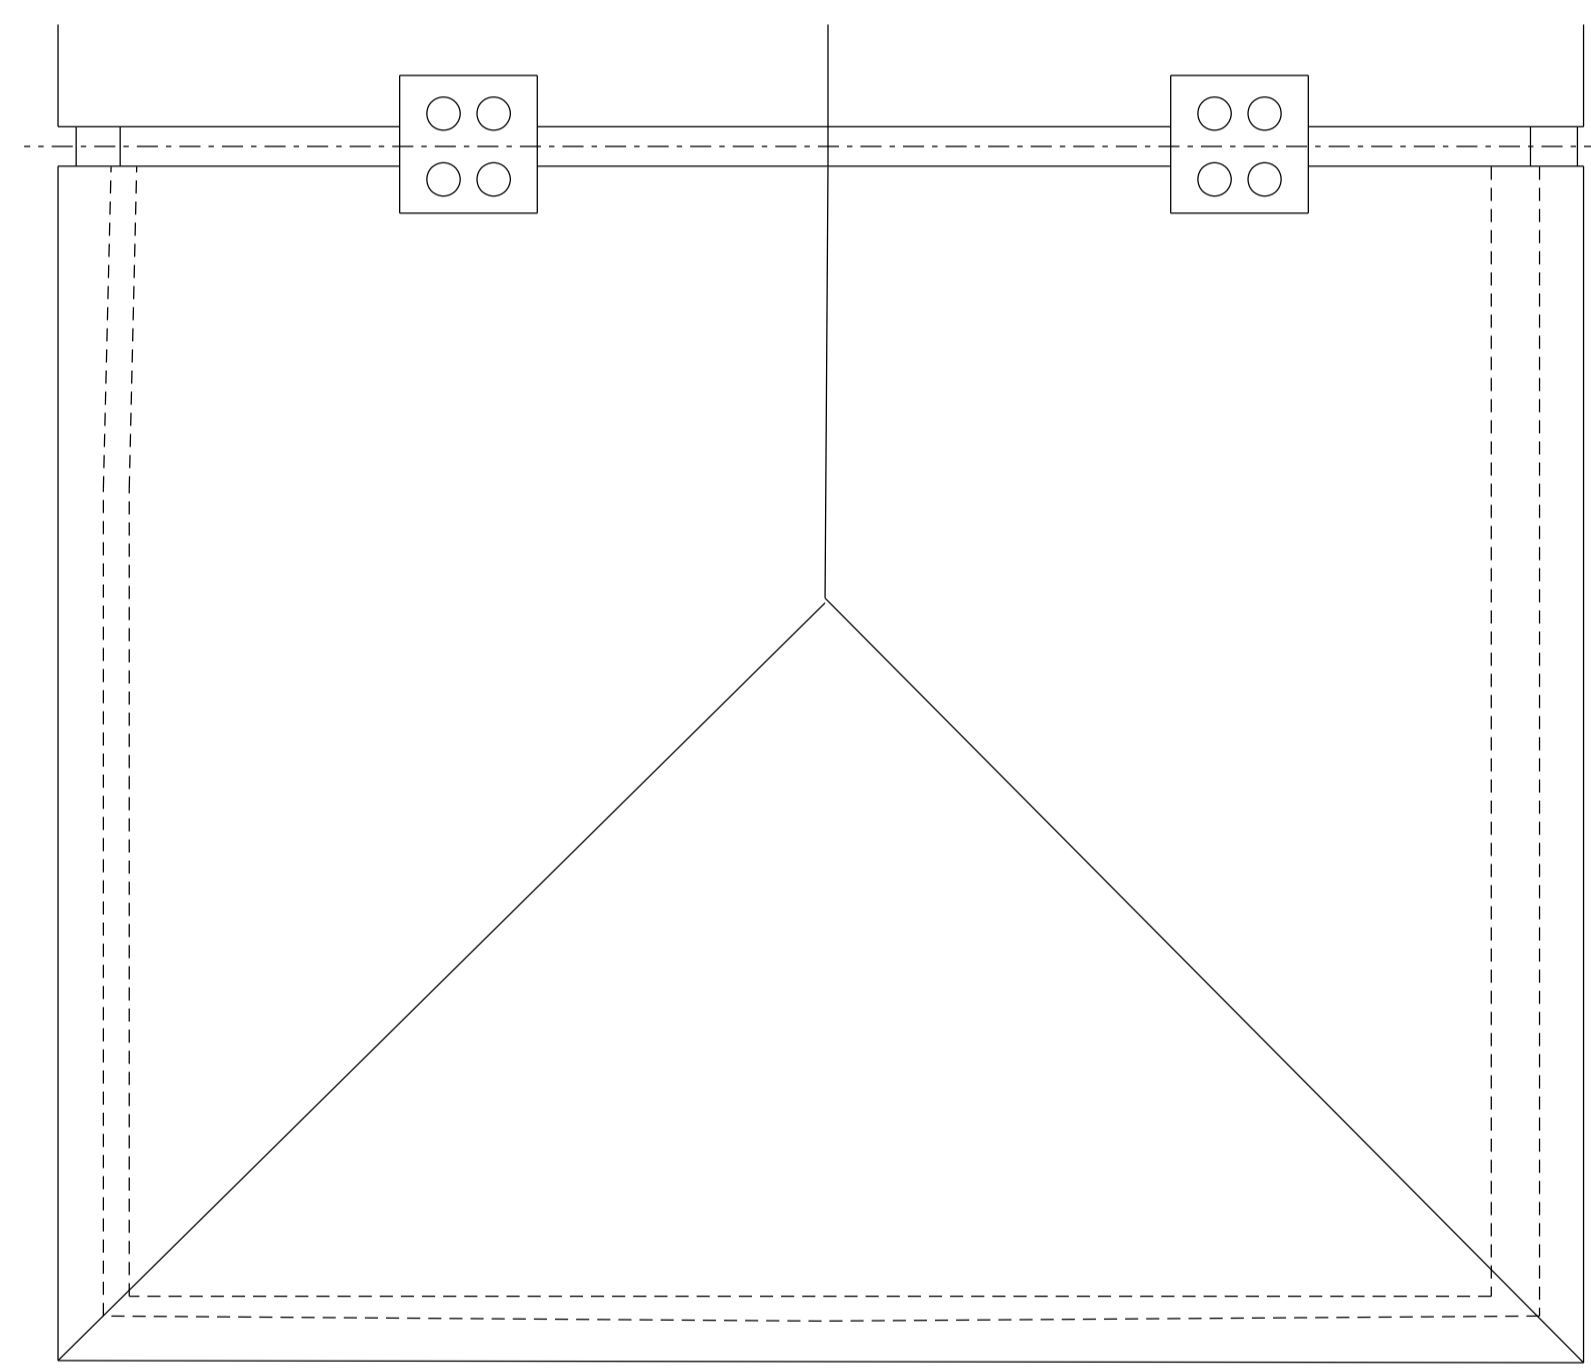

ROOF PLAN - EXISTING

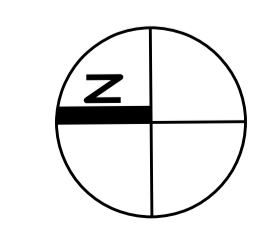 

SURVEY



ultra violet
DESIGNERS ARCHITECTS
unit 7 flat iron yard
14 ayres street
london se1 1es
t 020 7407 9343
email@uv architects.co.uk

9 Nassington Road, London NW2

TITLE: 3RD FLOOR & ROOF PLAN - EXISTING













SCALE: 1:50 @ A1

DATE: SEPTEMBER 2018


EX(00)004

NOTES


All dimensions to be checked on site

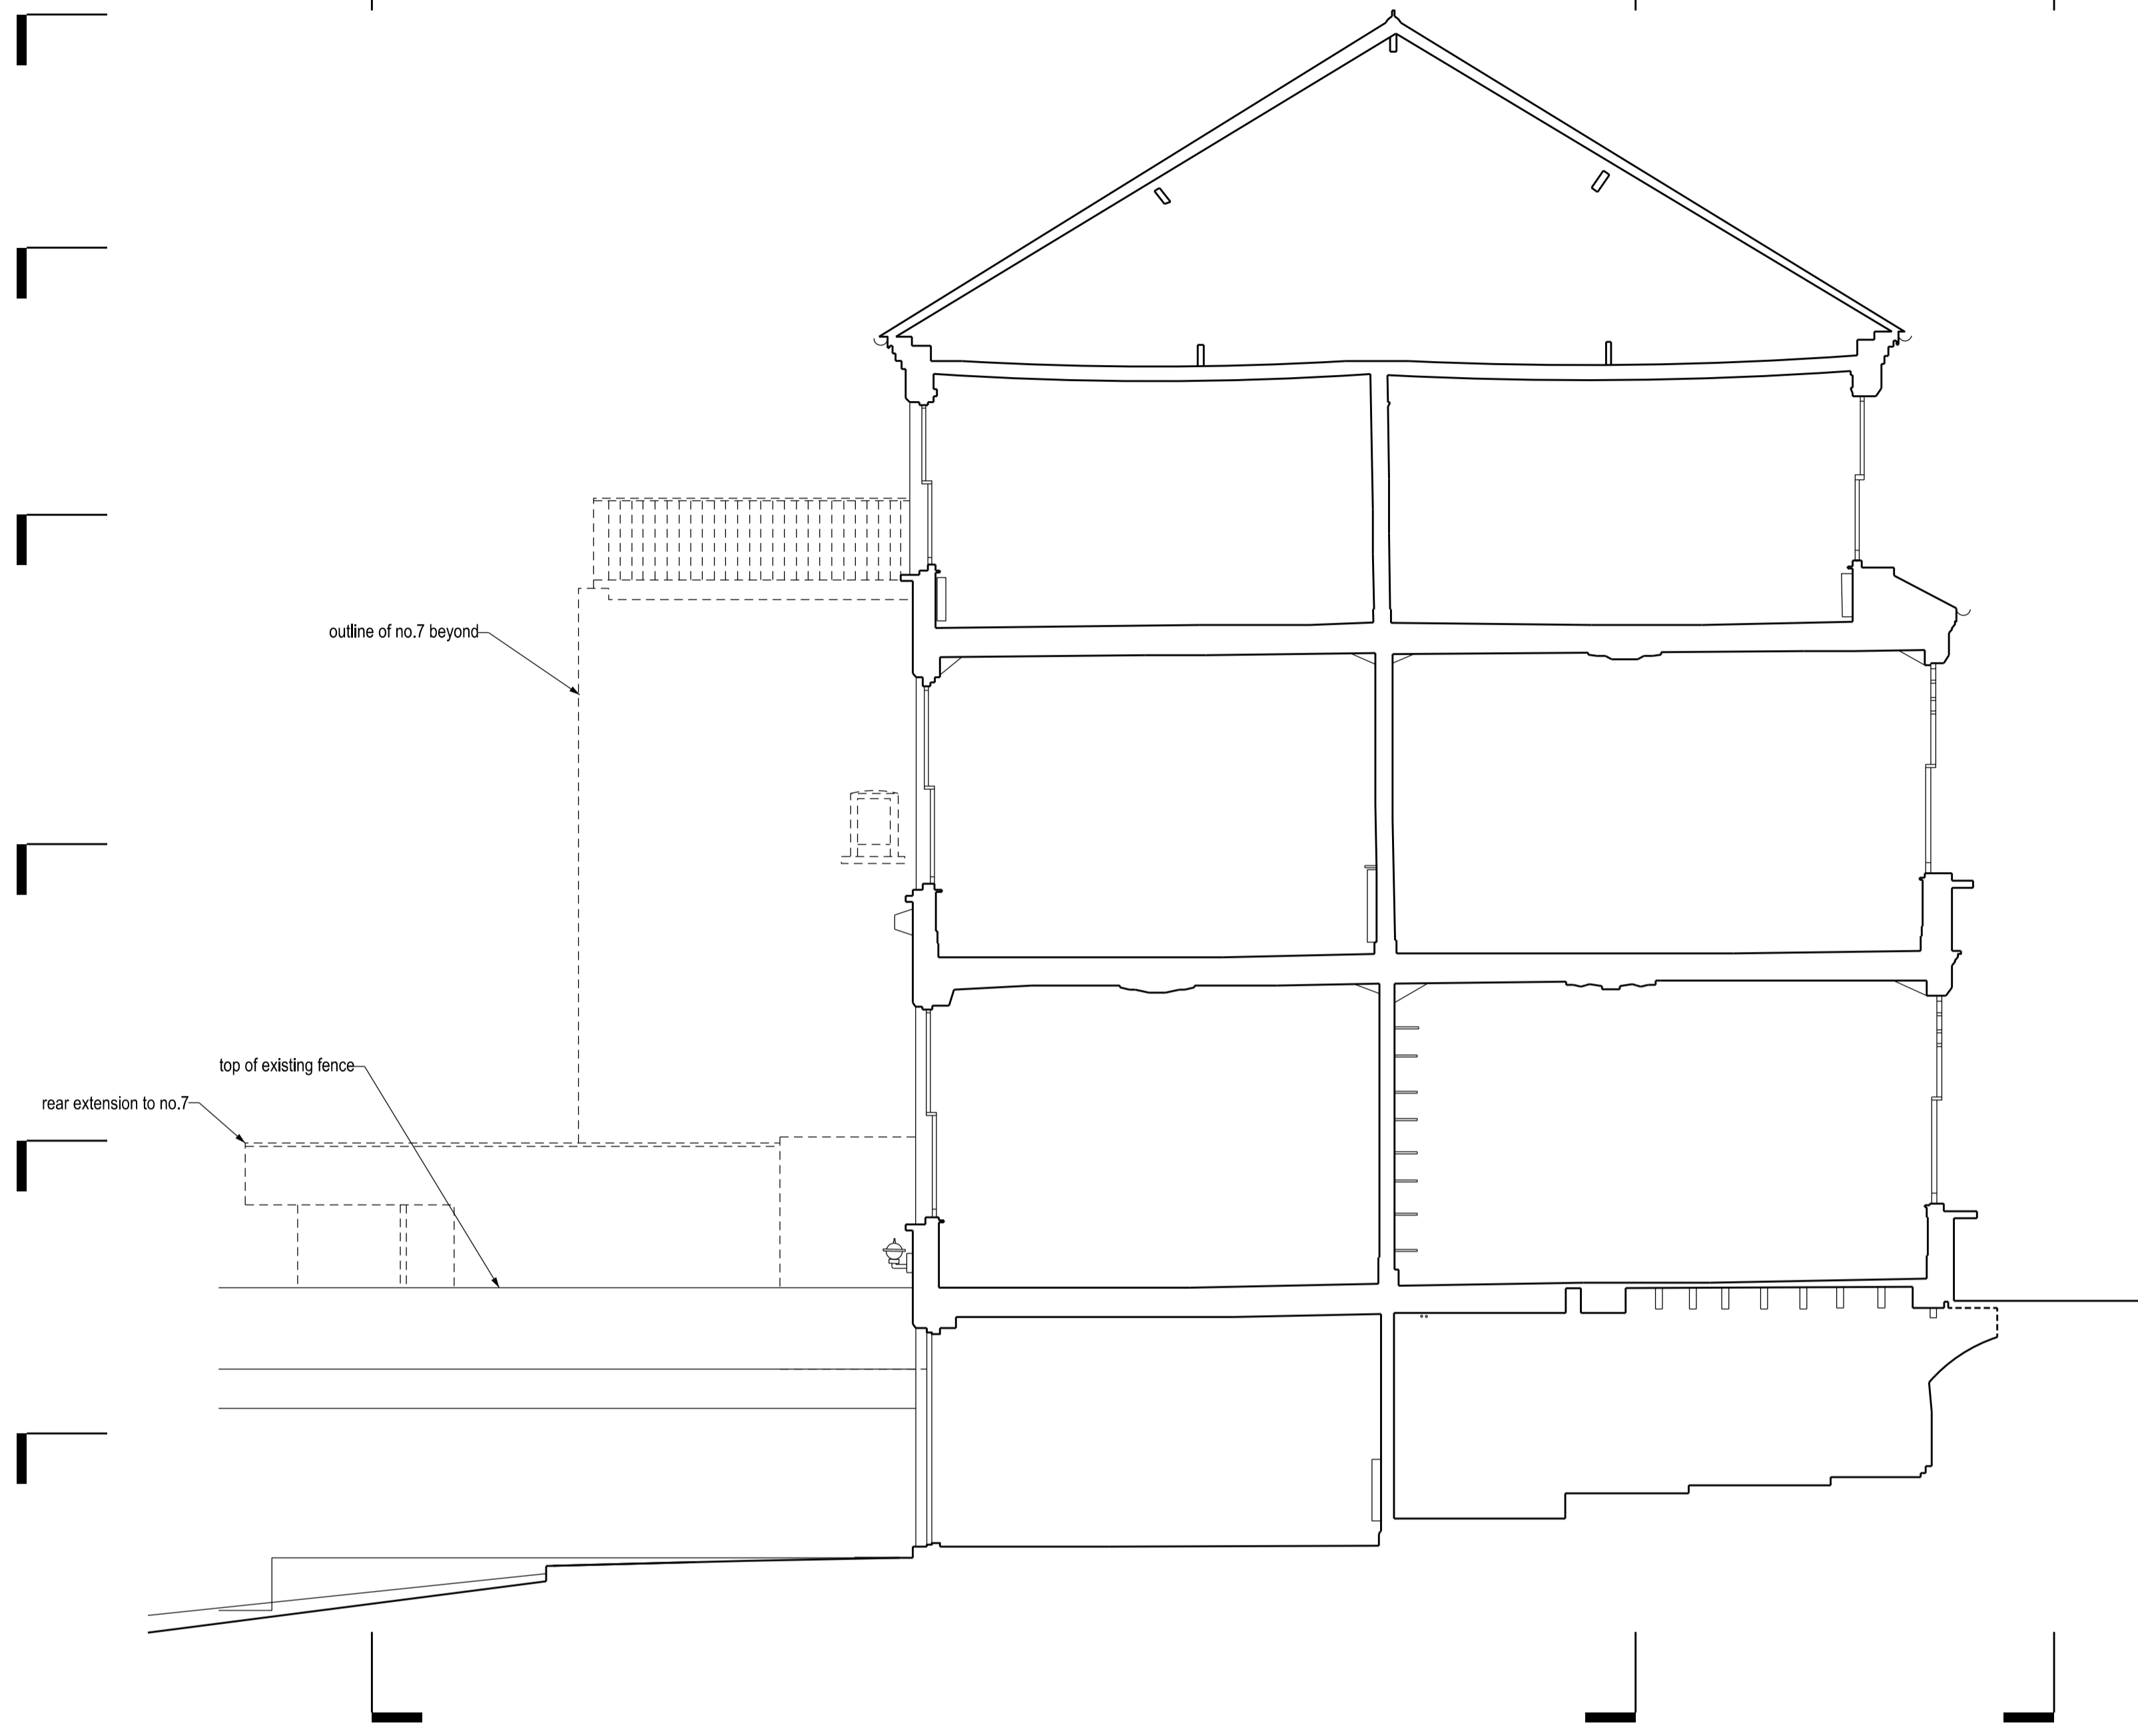      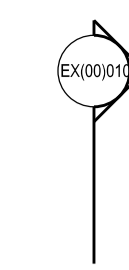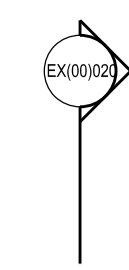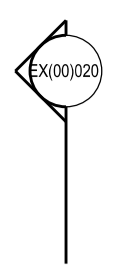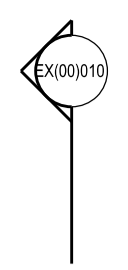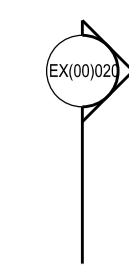


SECTION A

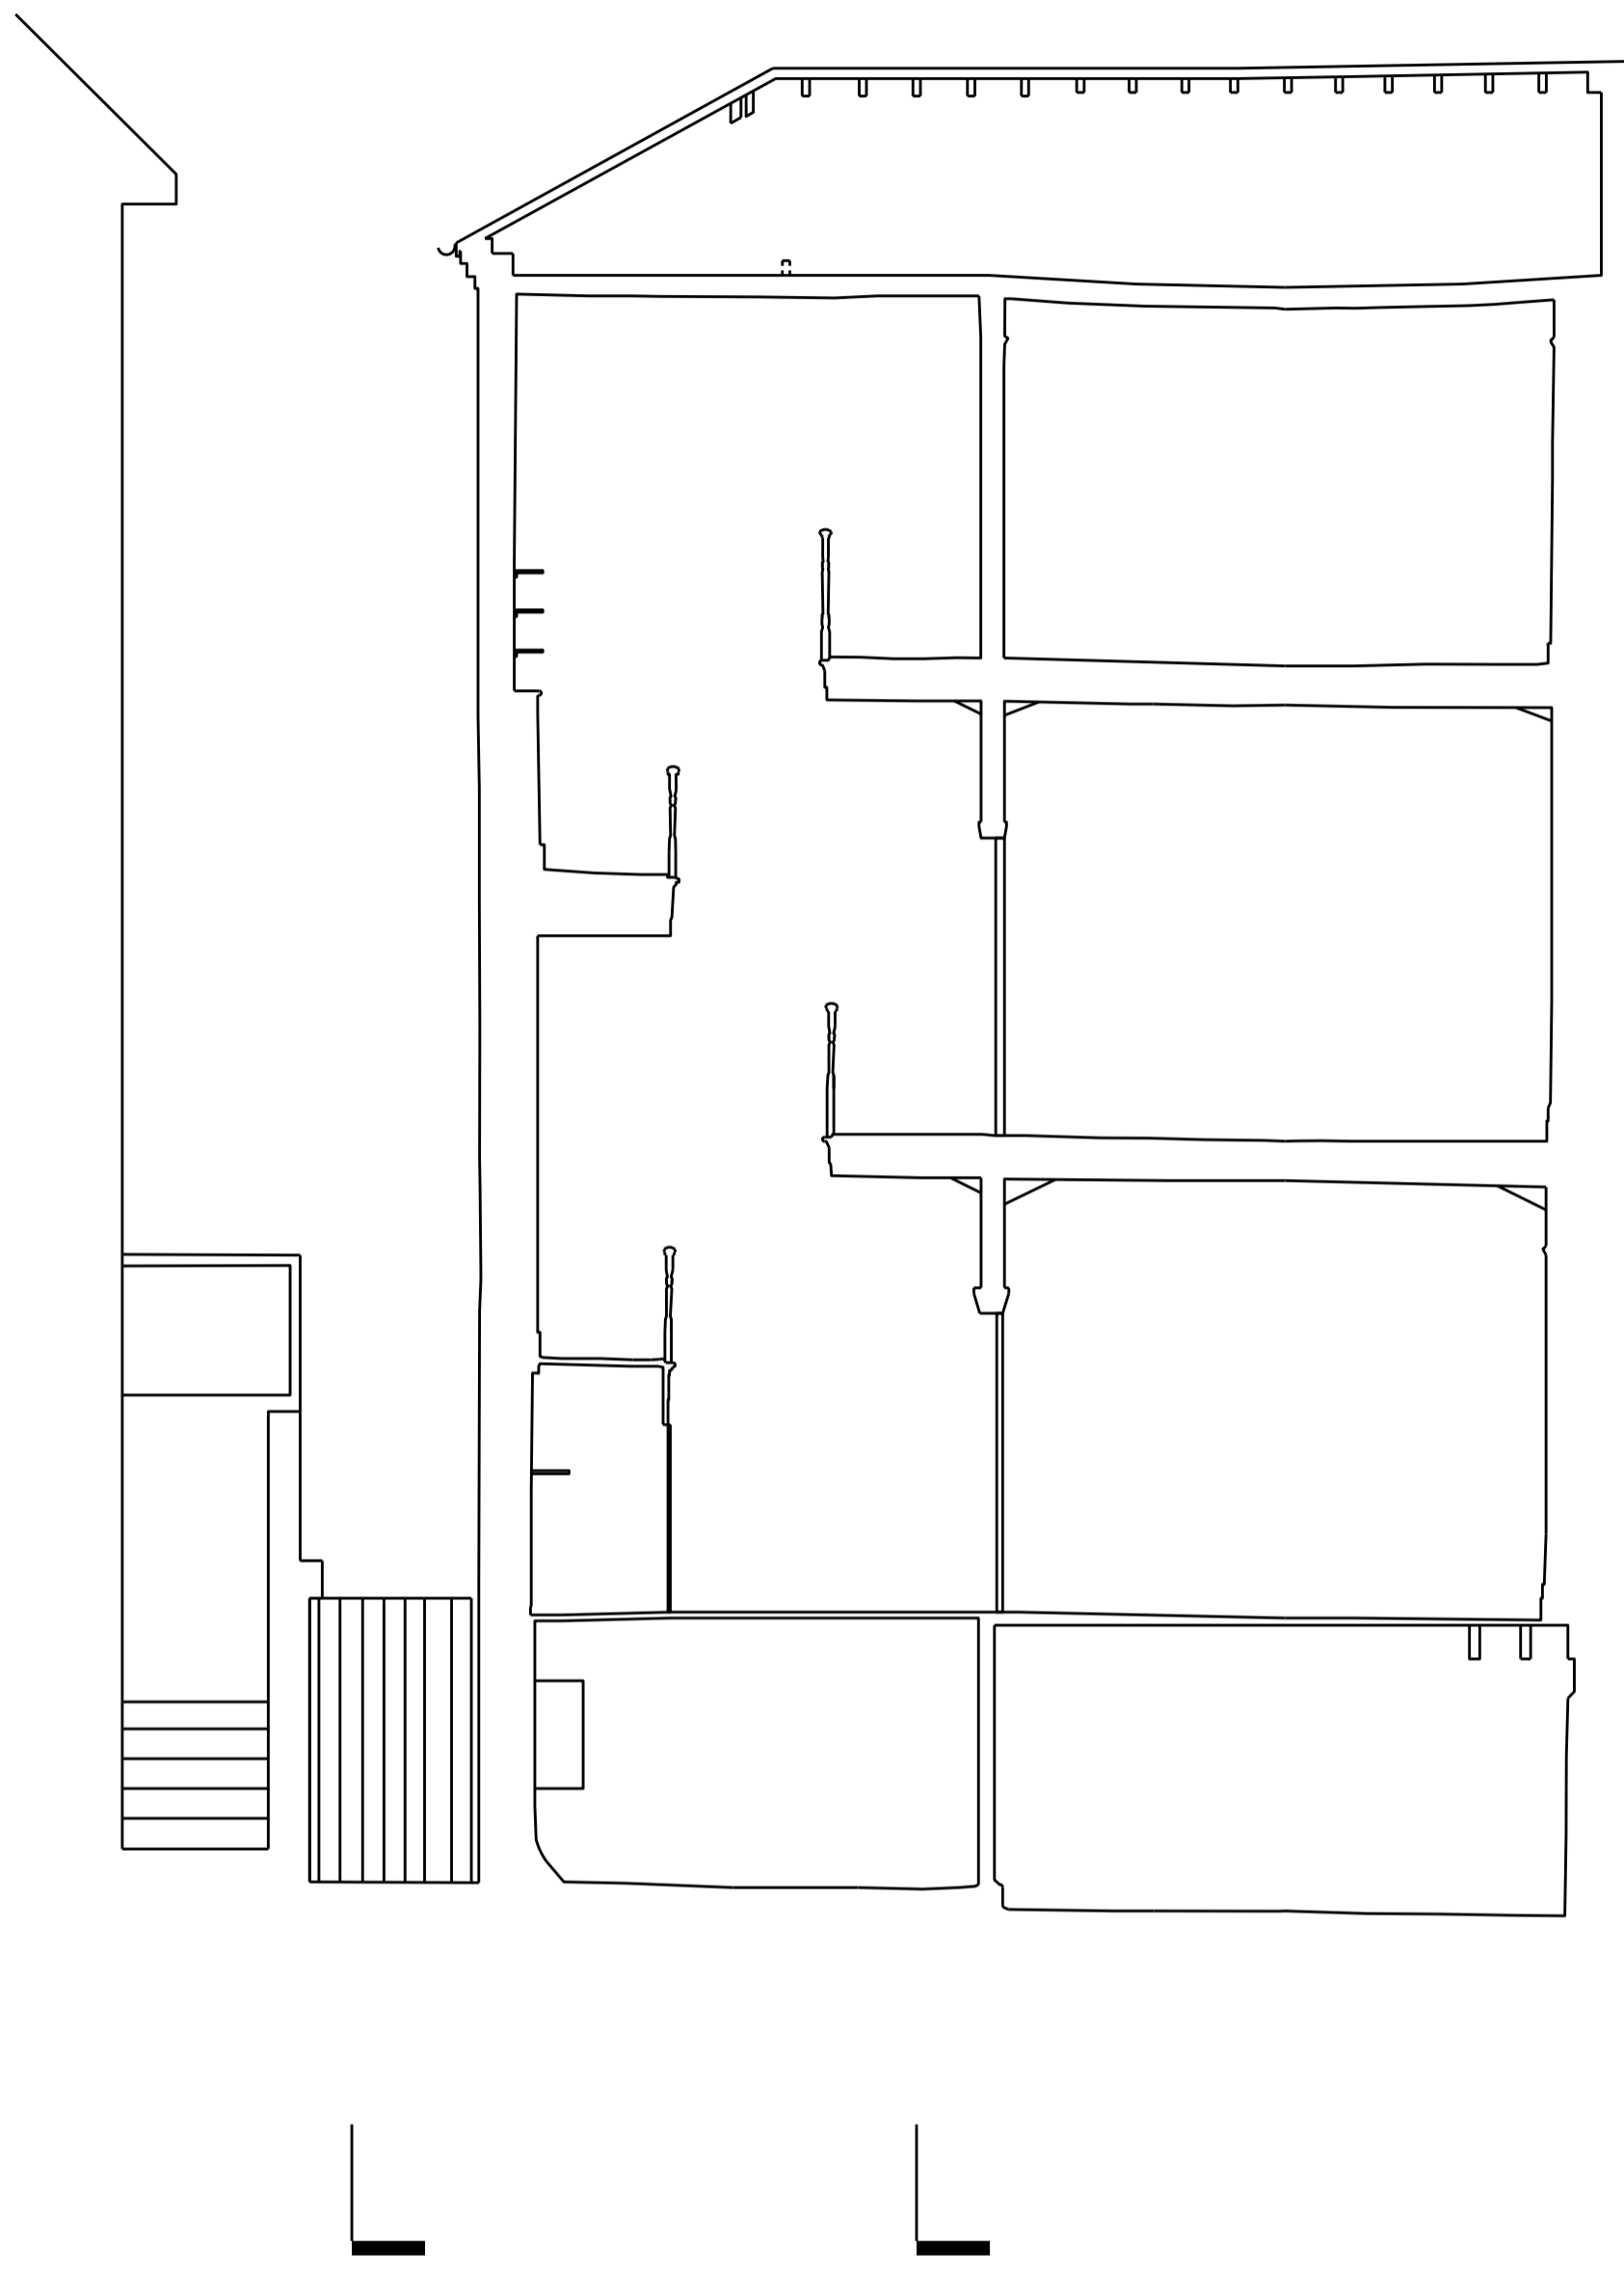

SECTION B

 

SURVEY

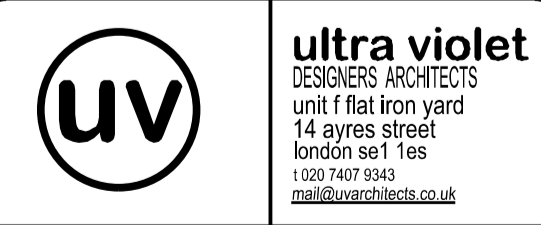


9 Nassington Road, London NW2
TITLE: SECTIONS A & B - EXISTING
SCALE: 1:50 @ A1
DATE: SEPTEMBER 2018

EX(00)010

NOTES

All dimensions to be checked on site

 

SURVEY






ultra violet
DESIGNERS ARCHITECTS
unit 7 flat iron yard
14 ayres street
london se1 1es
t 020 7407 9343
e mail@ultraviolet.co.uk

9 Nassington Road, London NW2
TITLE: ELEVATIONS FRONT & REAR - EXISTING
SCALE: 1:50 @ A1
DATE: SEPTEMBER 2018

EX(00)020

All dimensions to be checked on site

 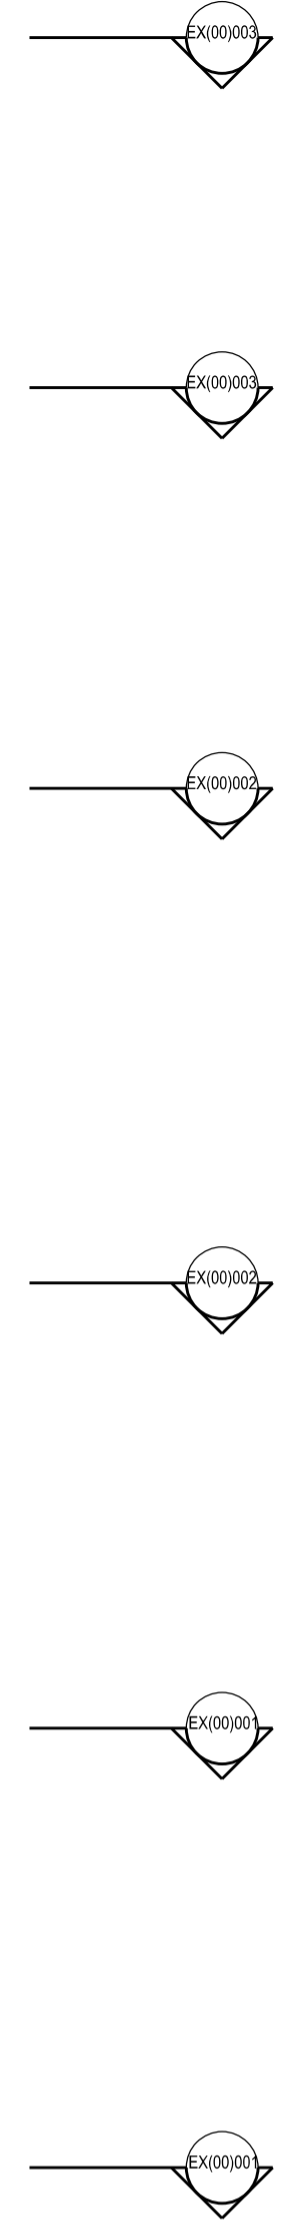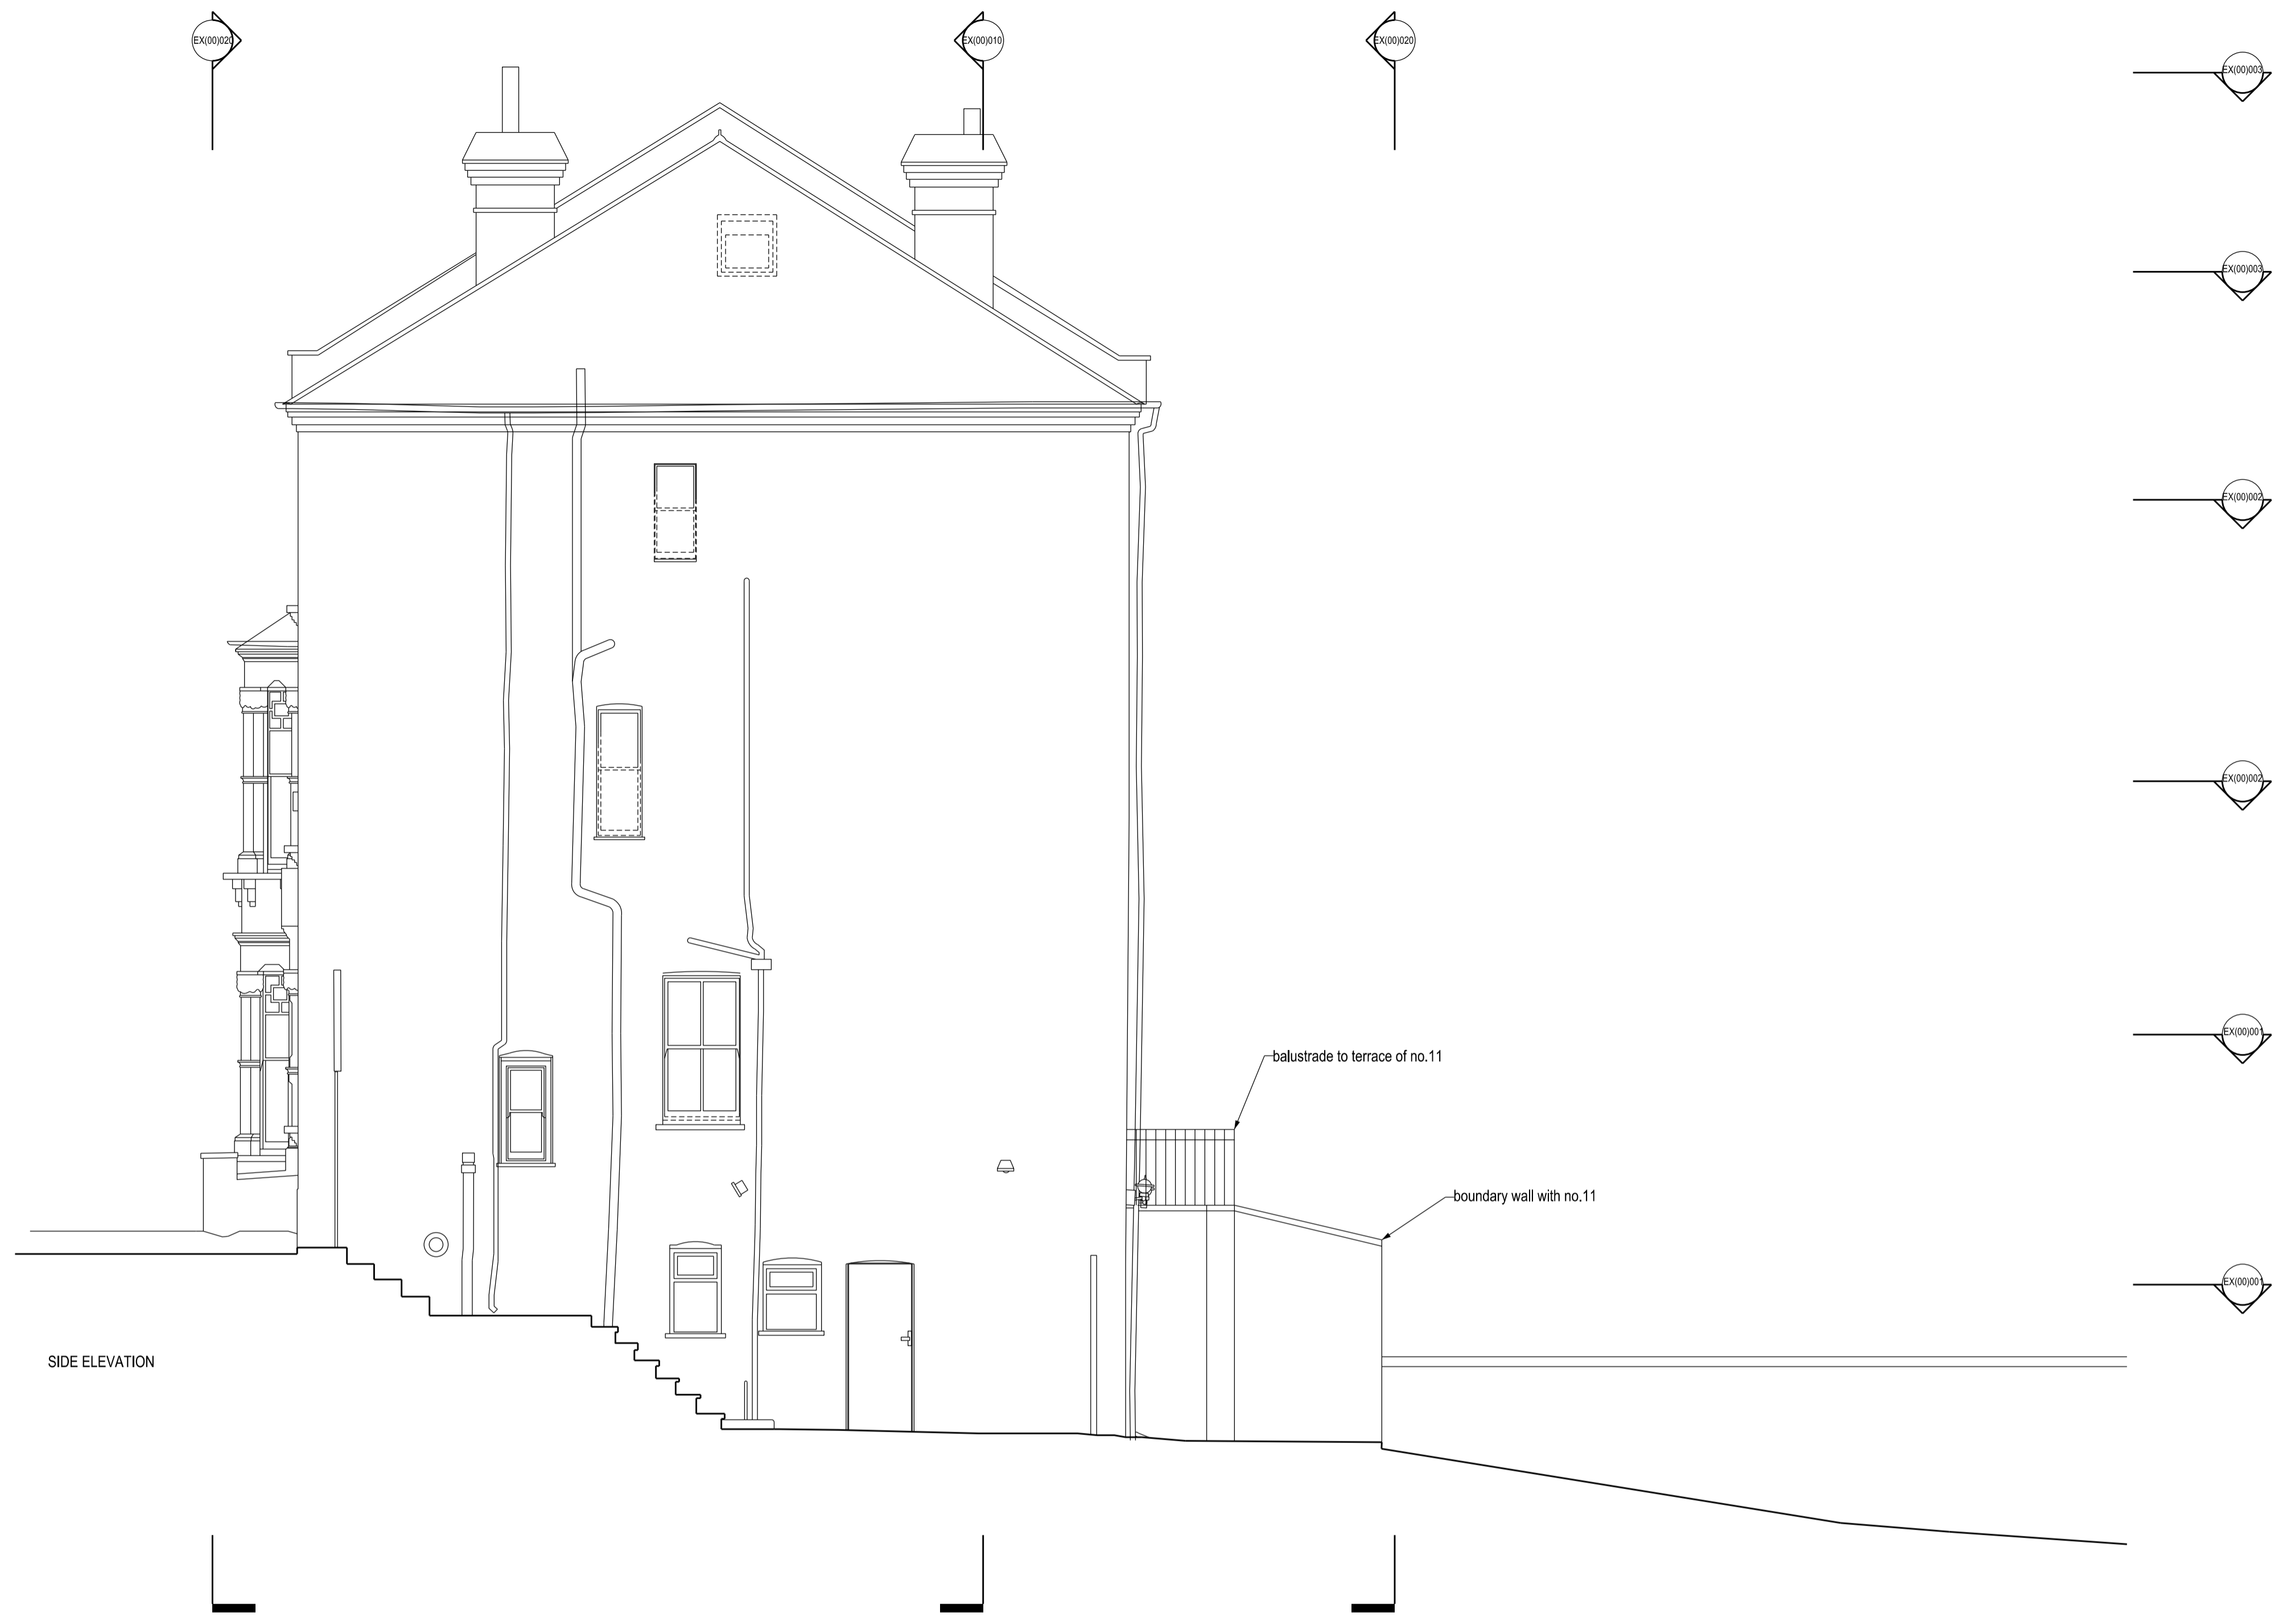

SURVEY

uv
ultra violet
DESIGNERS ARCHITECTS
unit 7 flat iron yard
14 ayres street
london se1 1es
t 020 7407 9343
e mail@ultraviolet.co.uk

9 Nassington Road, London NW2
TITLE: ELEVATION SIDE - EXISTING
SCALE: 1:50 @ A1
DATE: SEPTEMBER 2018

EX(00)021