



Client: Mr J Wald
Project: 56 Dartmouth Park Road,
London,
NW5 1SN

Drawing number:
Drawing Title:
Phase:
Scale:

P-02
EXISTING SITE PLAN
Lawful Development Application
1:100 @ A3

Not for Construction

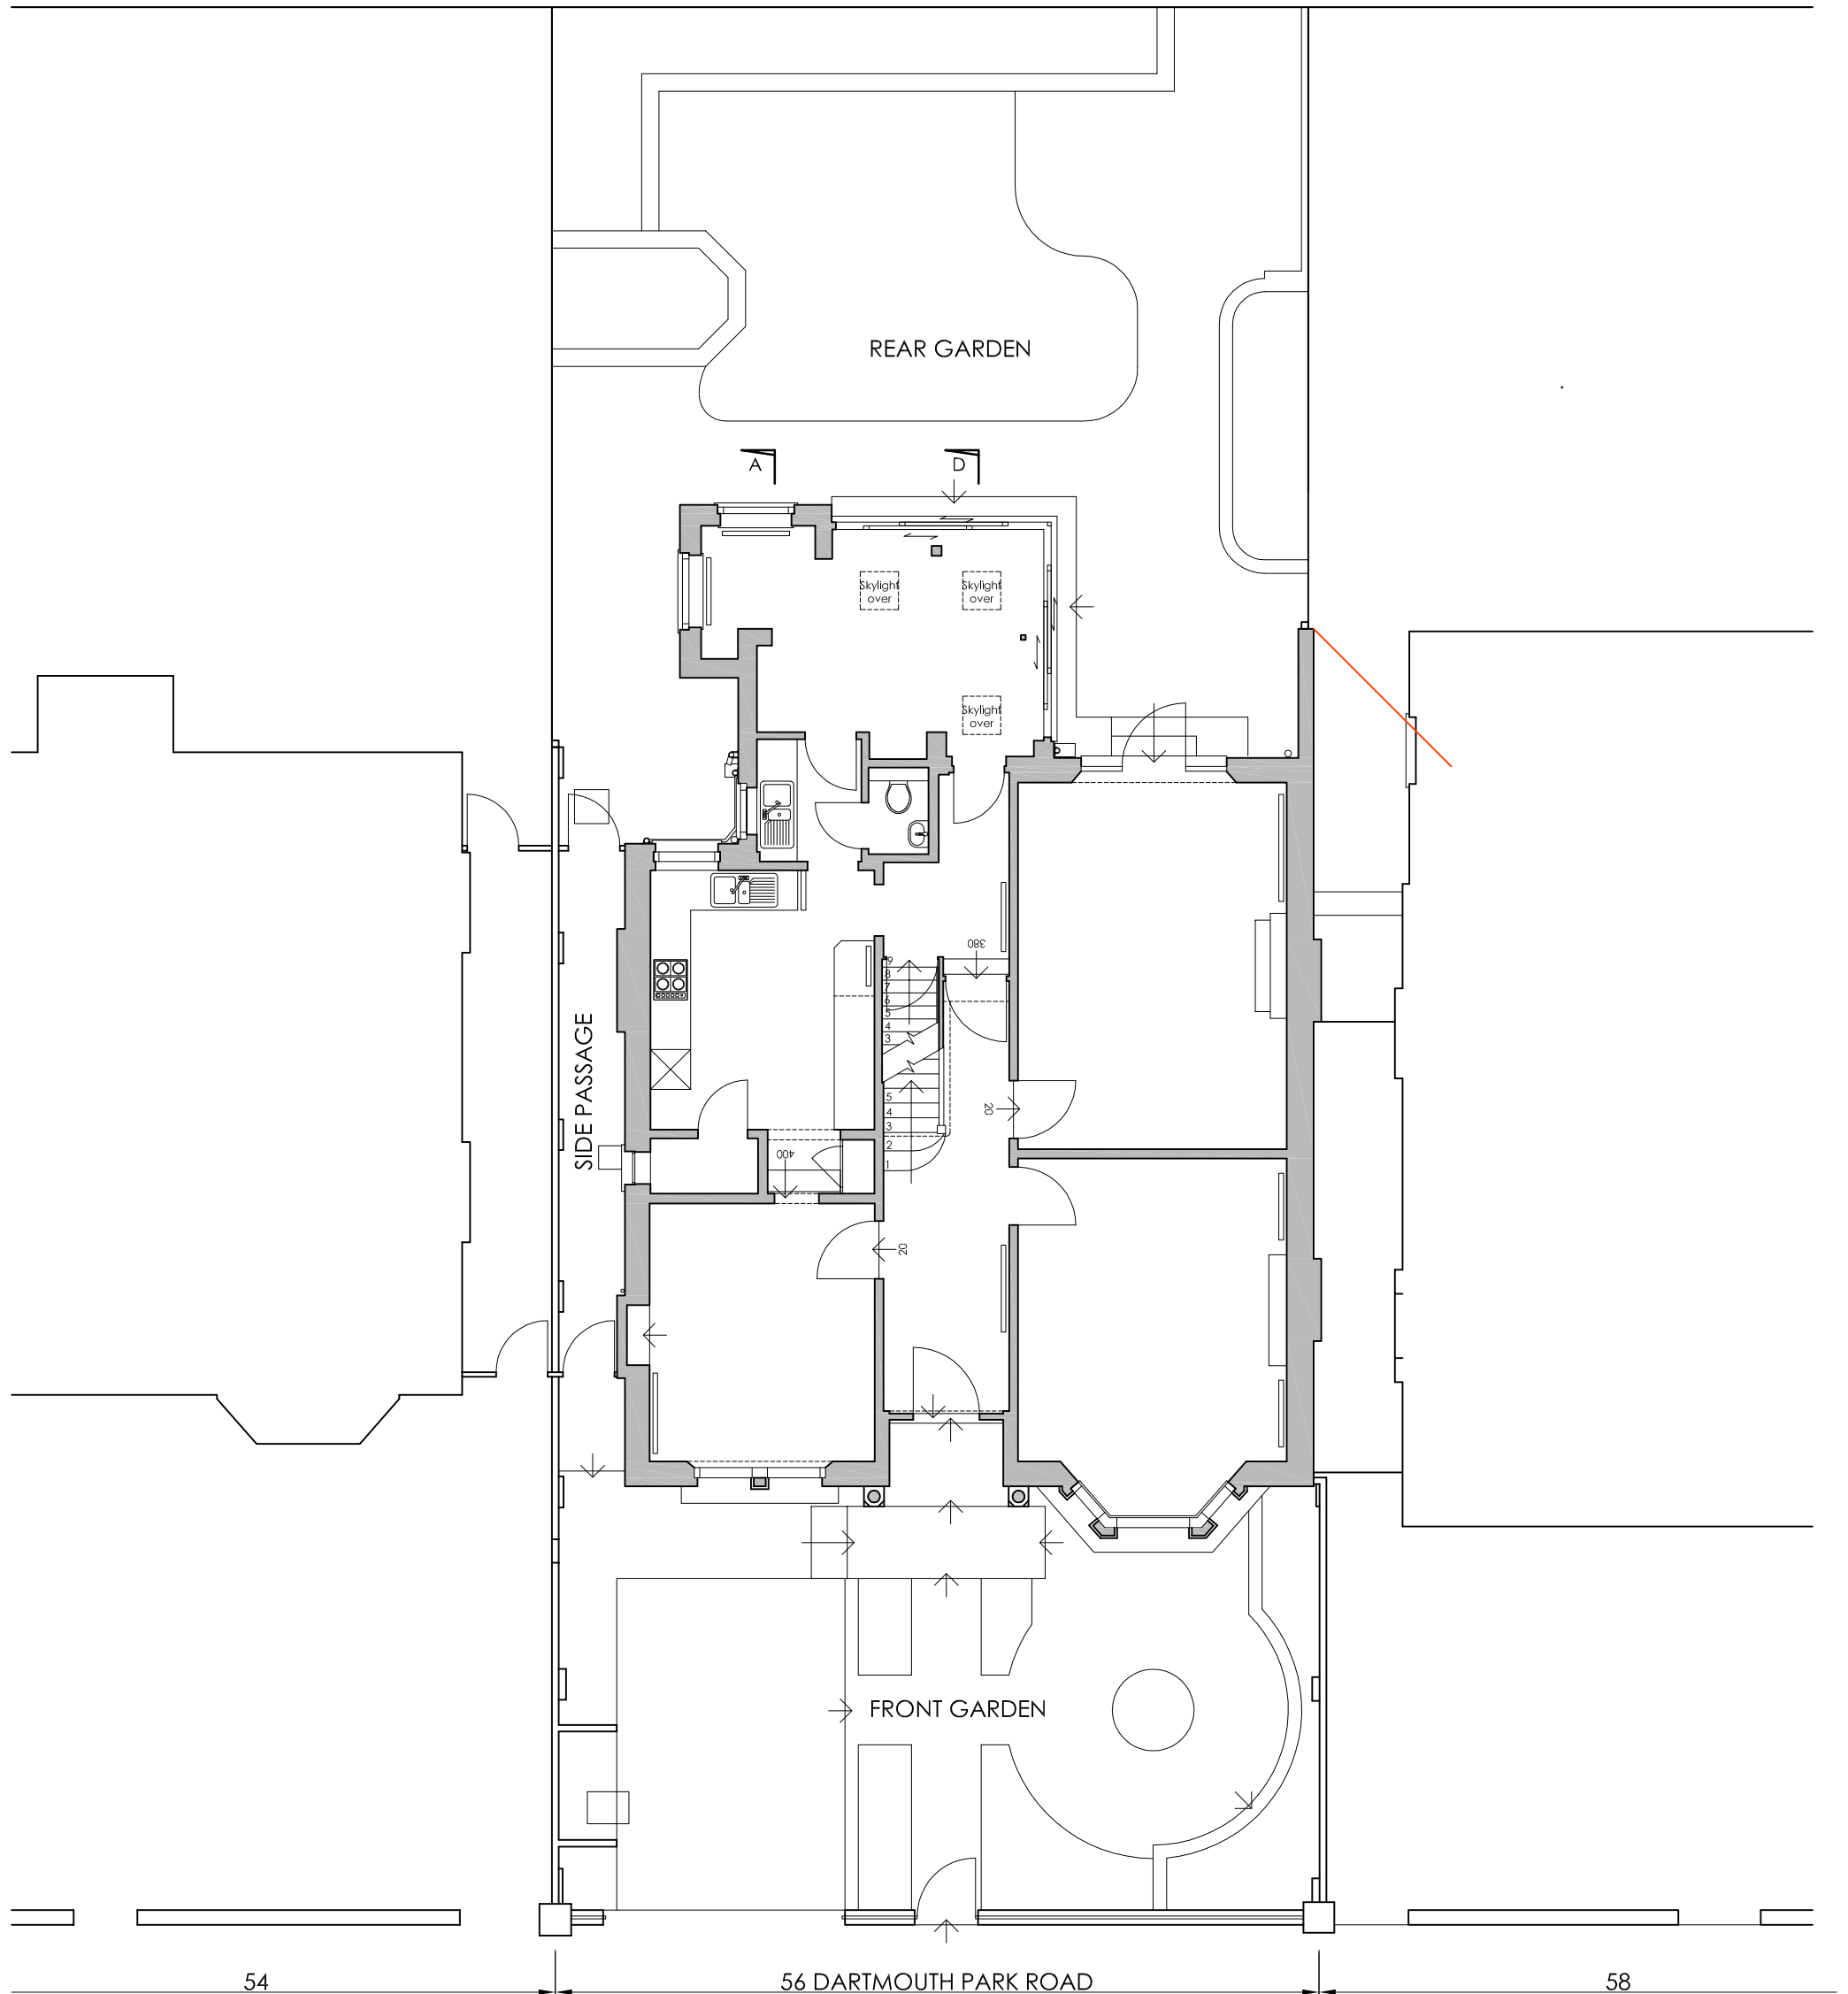

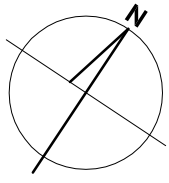

Client: Mr J Wald
Project: 56 Dartmouth Park Road,
London,
NW5 1SN

Drawing number:
Drawing Title:
Phase:
Scale:

P-03
EXISTING BASEMENT PLAN
Lawful Development Application
1:50 @ A3


Not for Construction


A

D

54

58

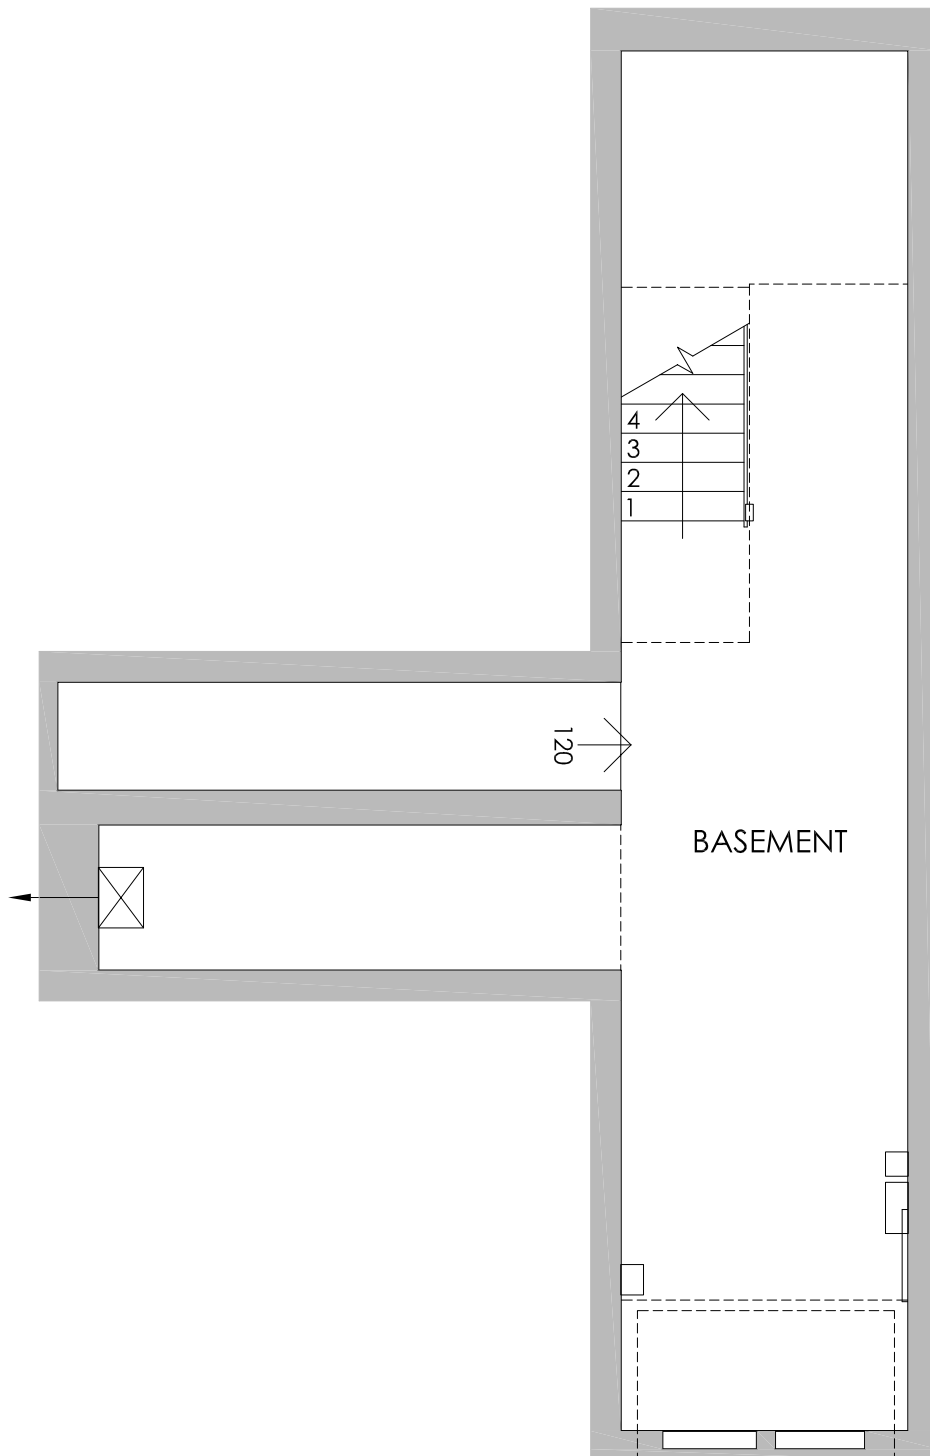

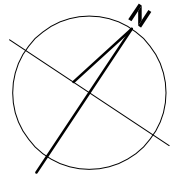



Client: Mr J Wald
Project: 56 Dartmouth Park Road,
London,
NW5 1SN

Drawing number:
Drawing Title:
Phase:
Scale:

P-04
EXISTING GROUND FLOOR PLAN
Lawful Development Application
1:50 @ A3

Not for Construction

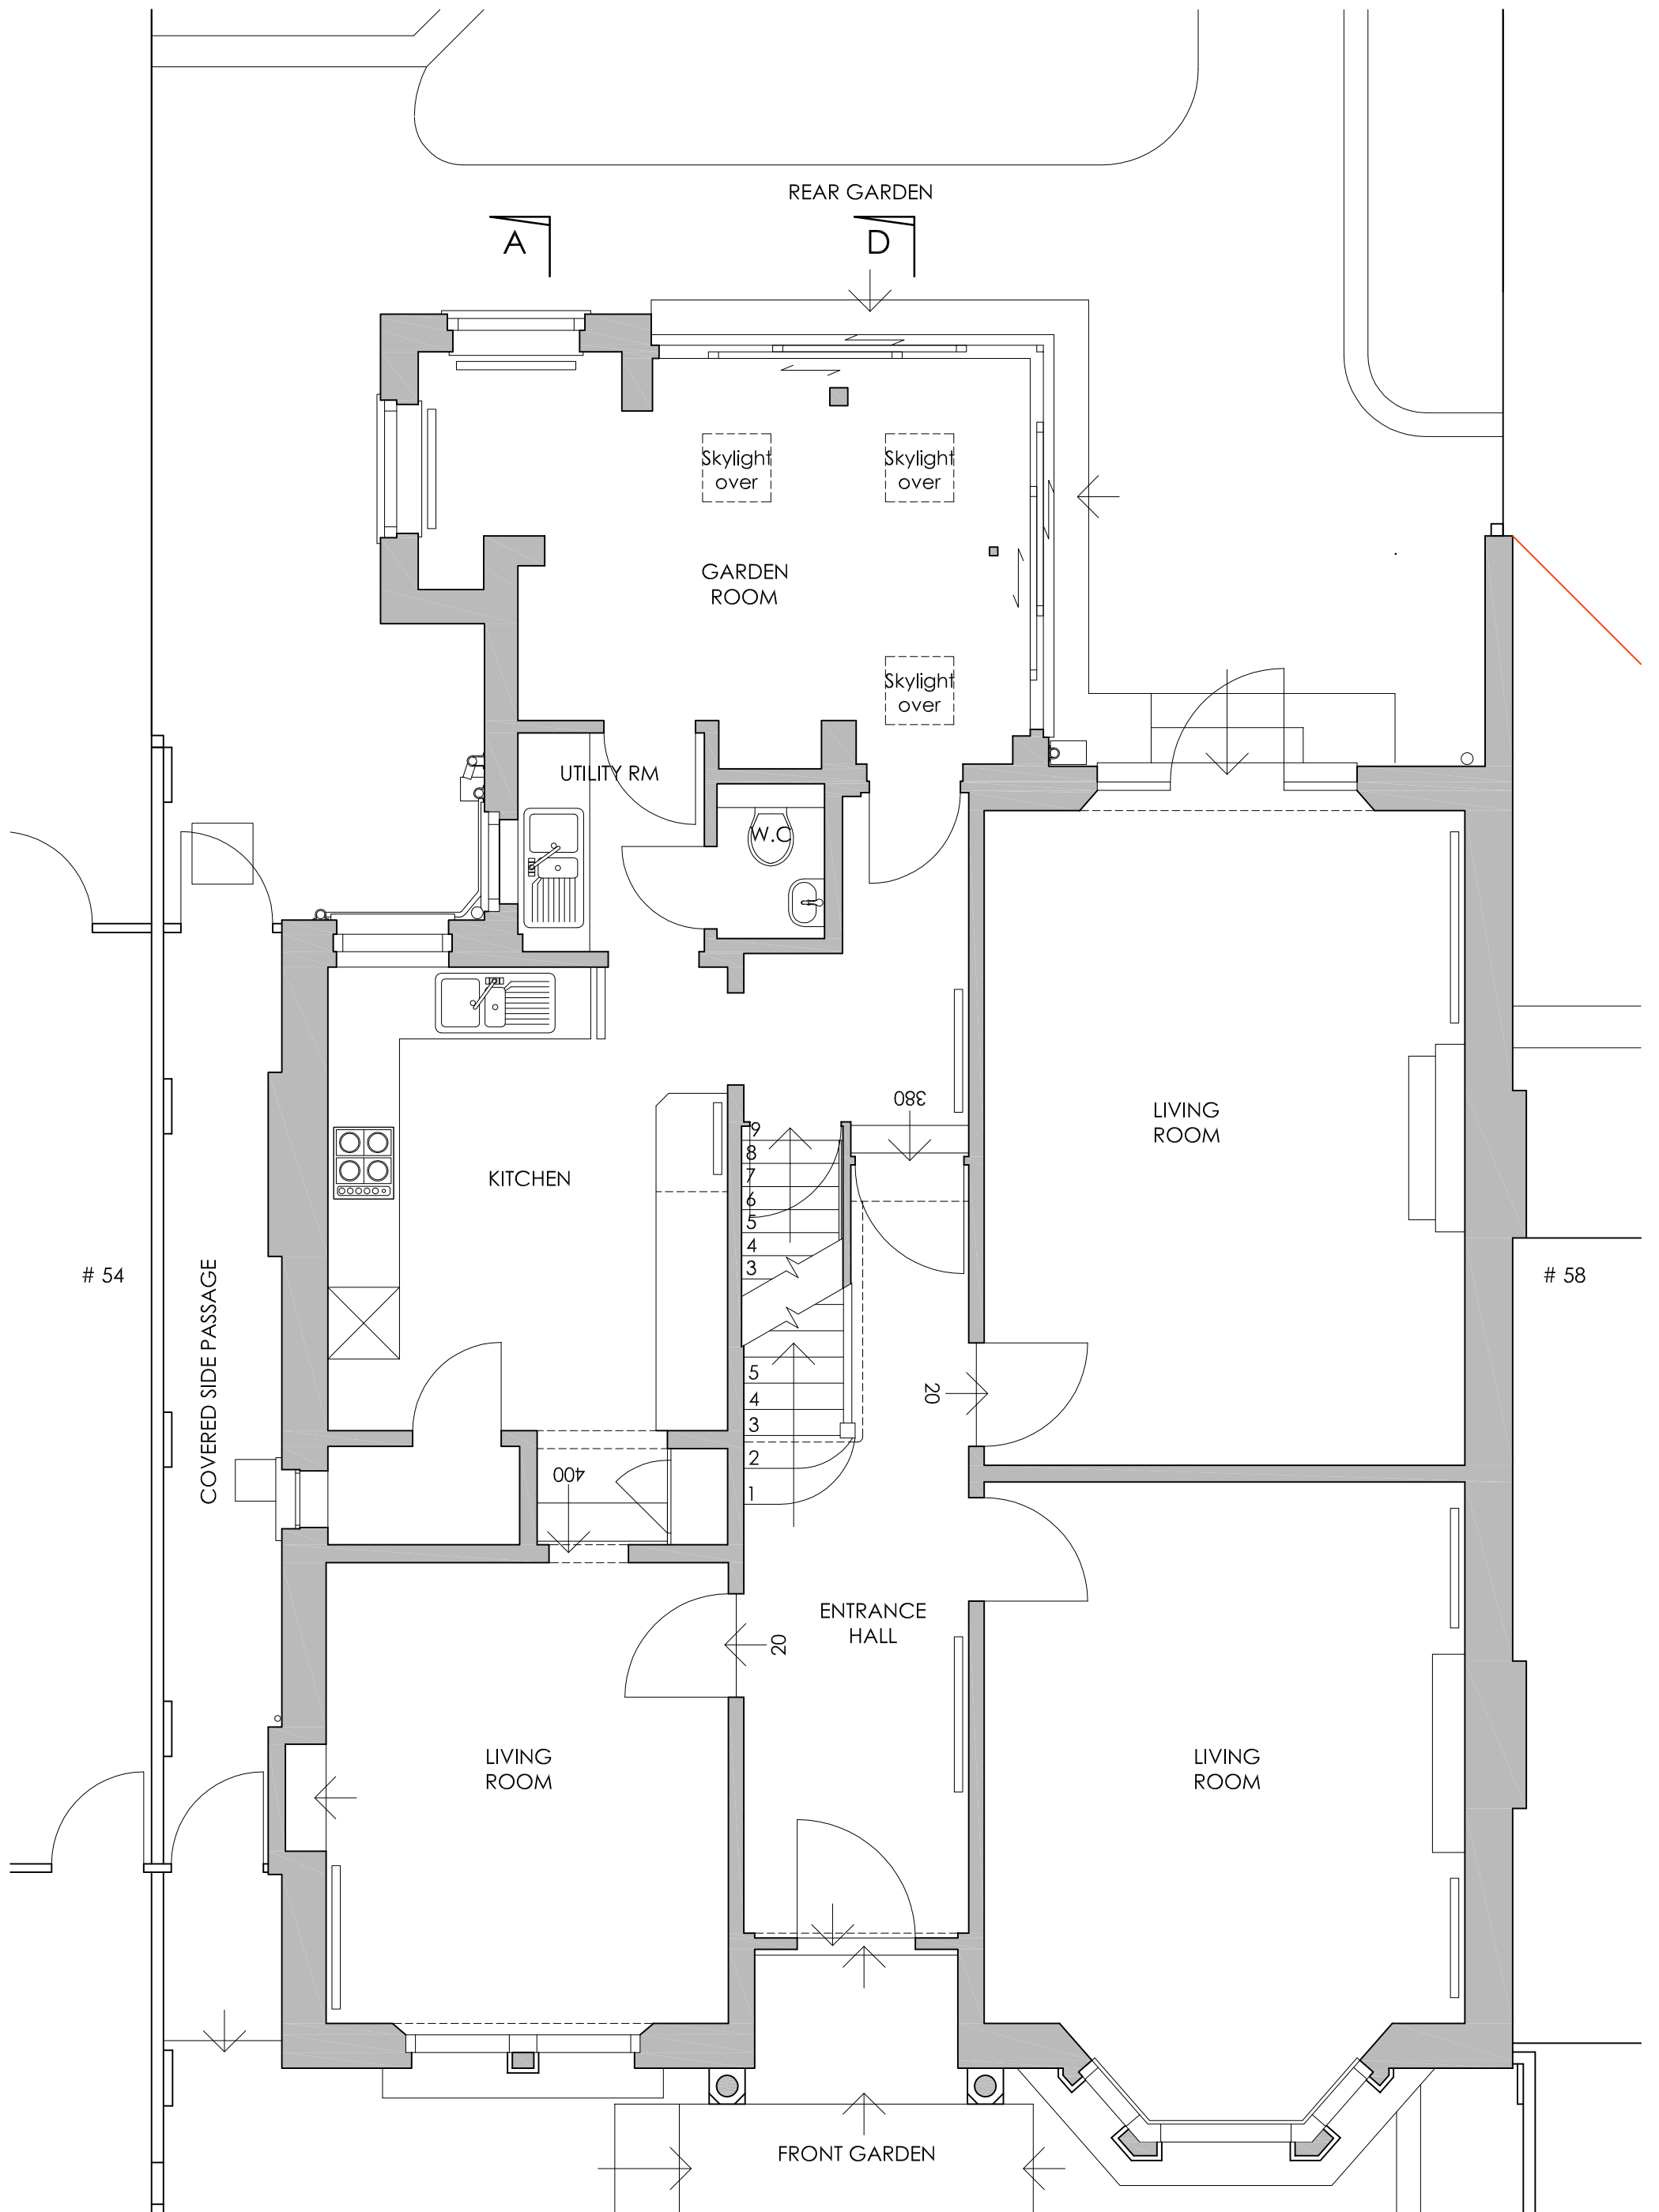

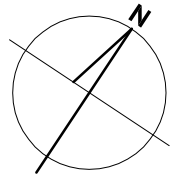



Client: Mr J Wald
Project: 56 Dartmouth Park Road,
London,
NW5 1SN

Drawing number:
Drawing Title:
Phase:
Scale:

P-05
EXISTING FIRST FLOOR PLAN
Lawful Development Application
1:50 @ A3

Not for Construction

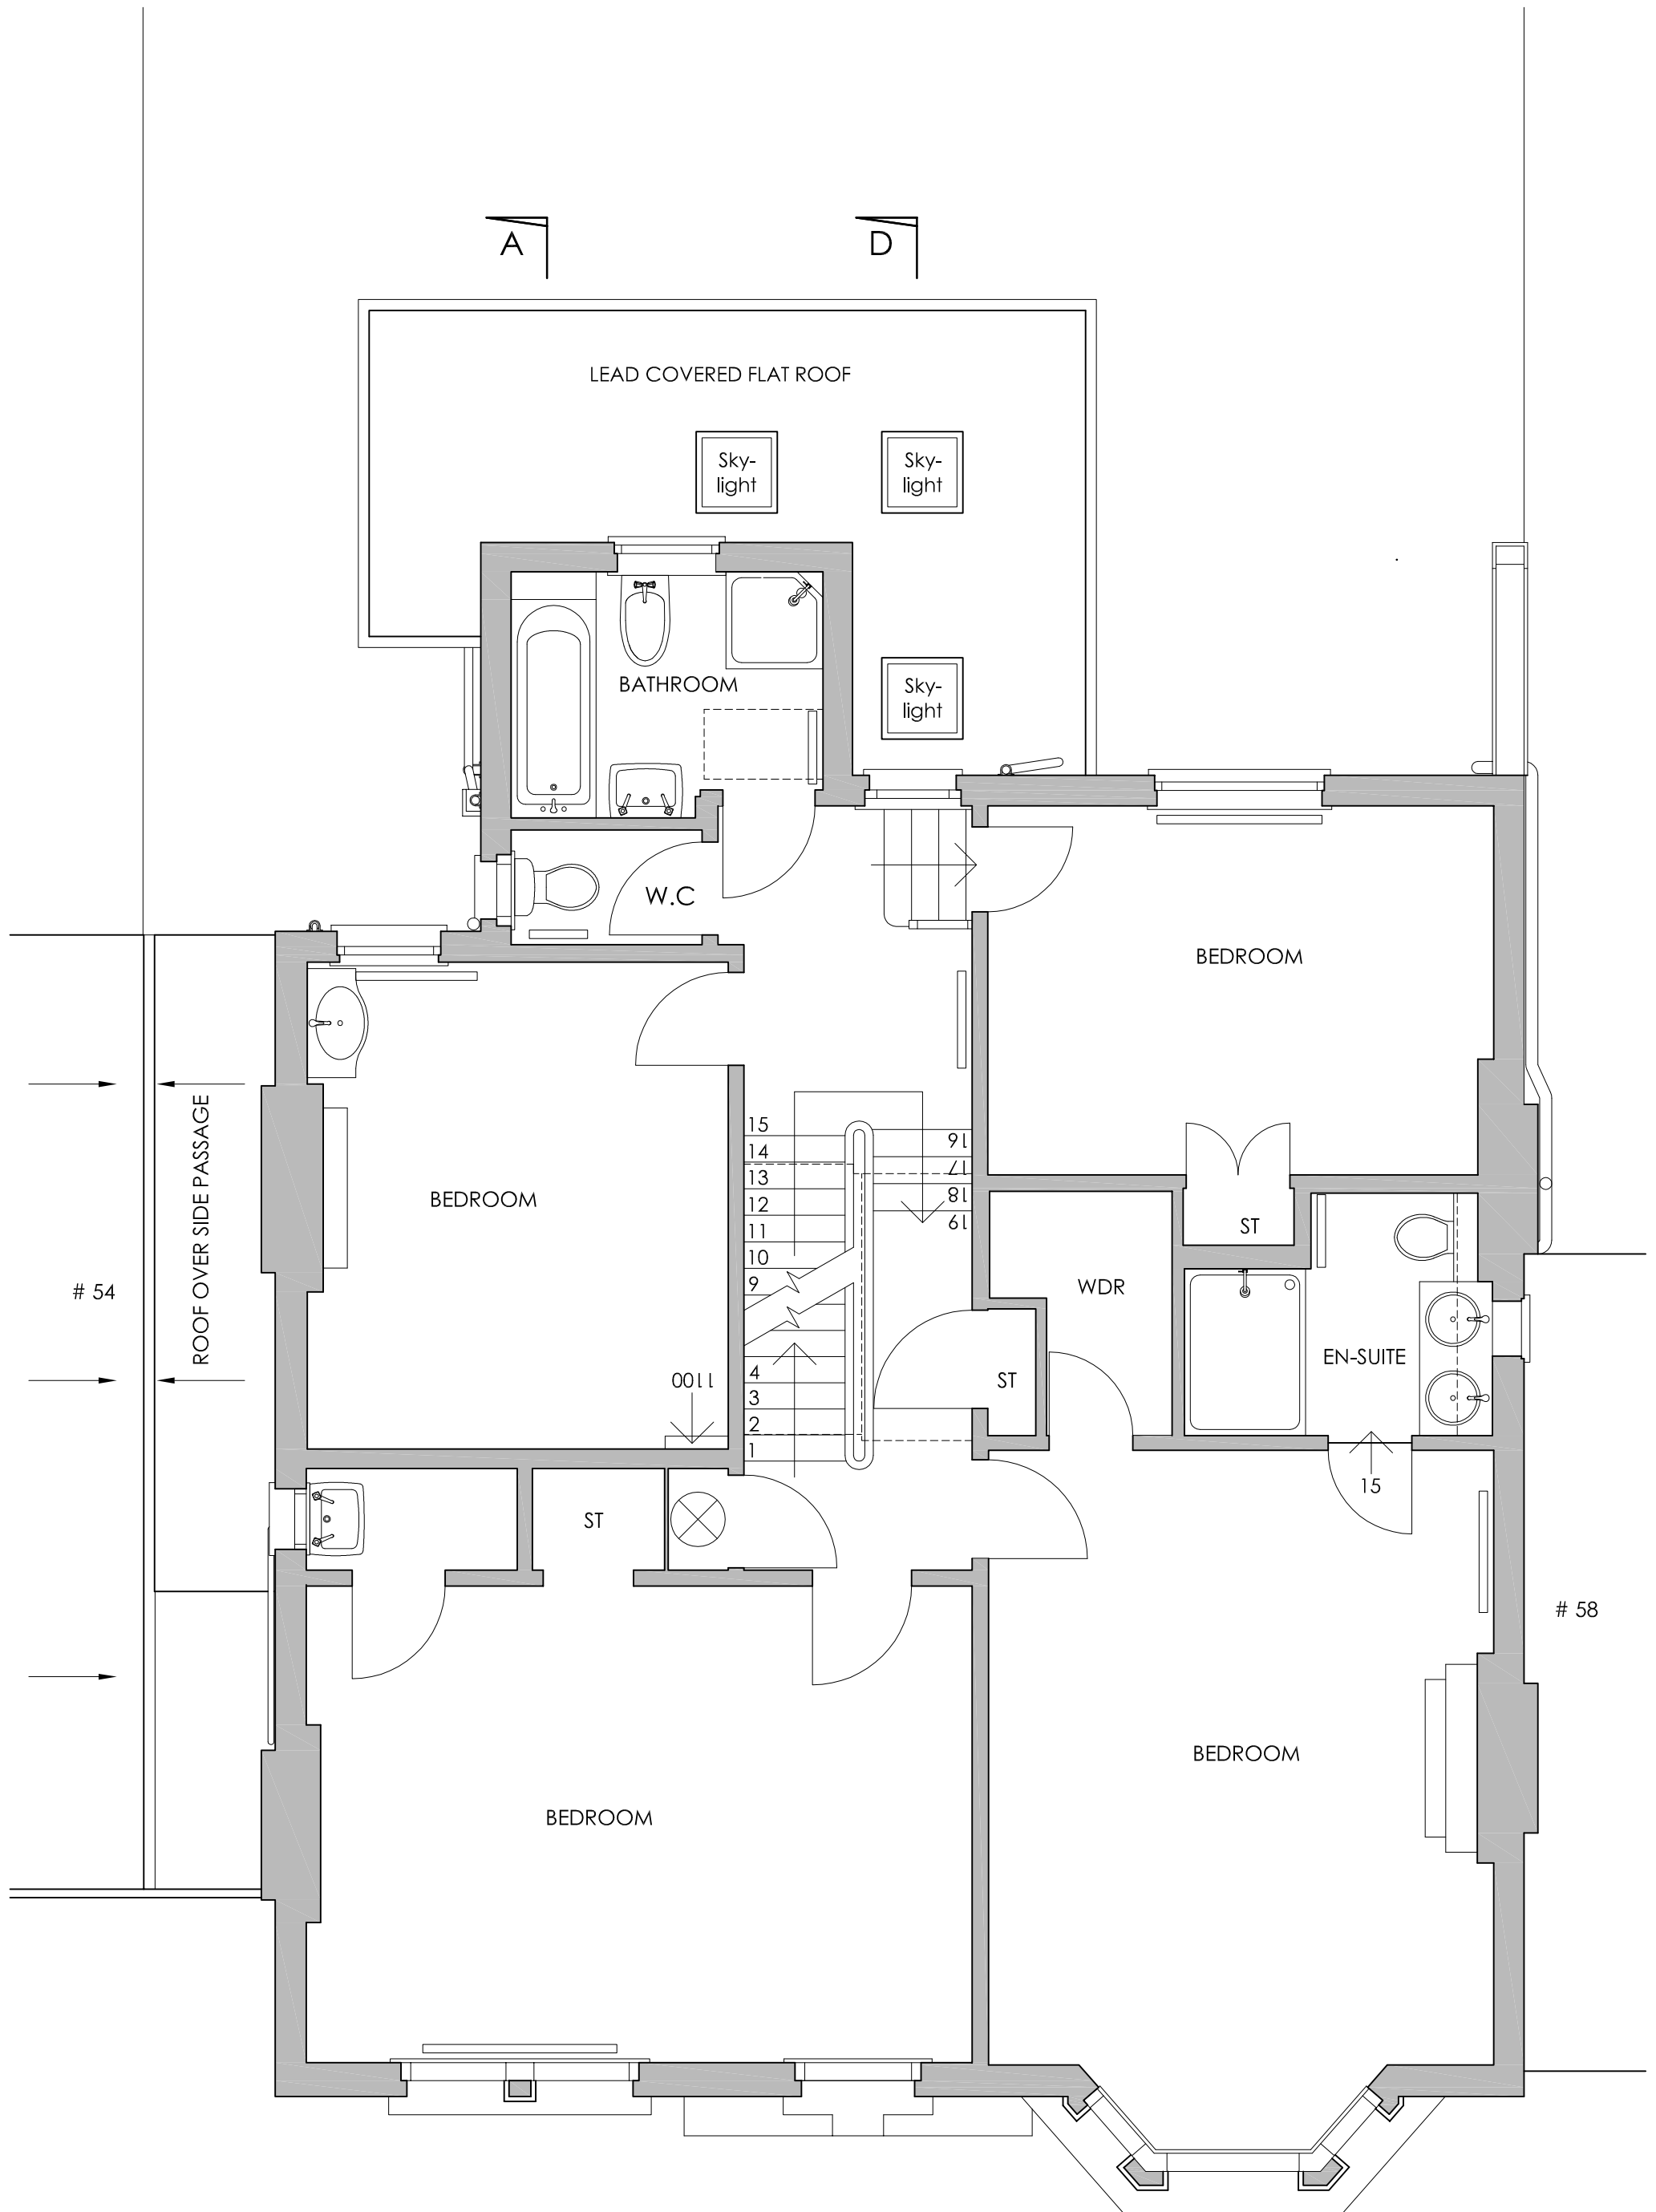

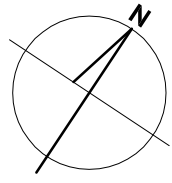



Client: Mr J Wald
Project: 56 Dartmouth Park Road,
London,
NW5 1SN

Drawing number:
Drawing Title:
Phase:
Scale:

P-06
EXISTING SECOND FLOOR PLAN
Lawful Development Application
1:50 @ A3

Not for Construction

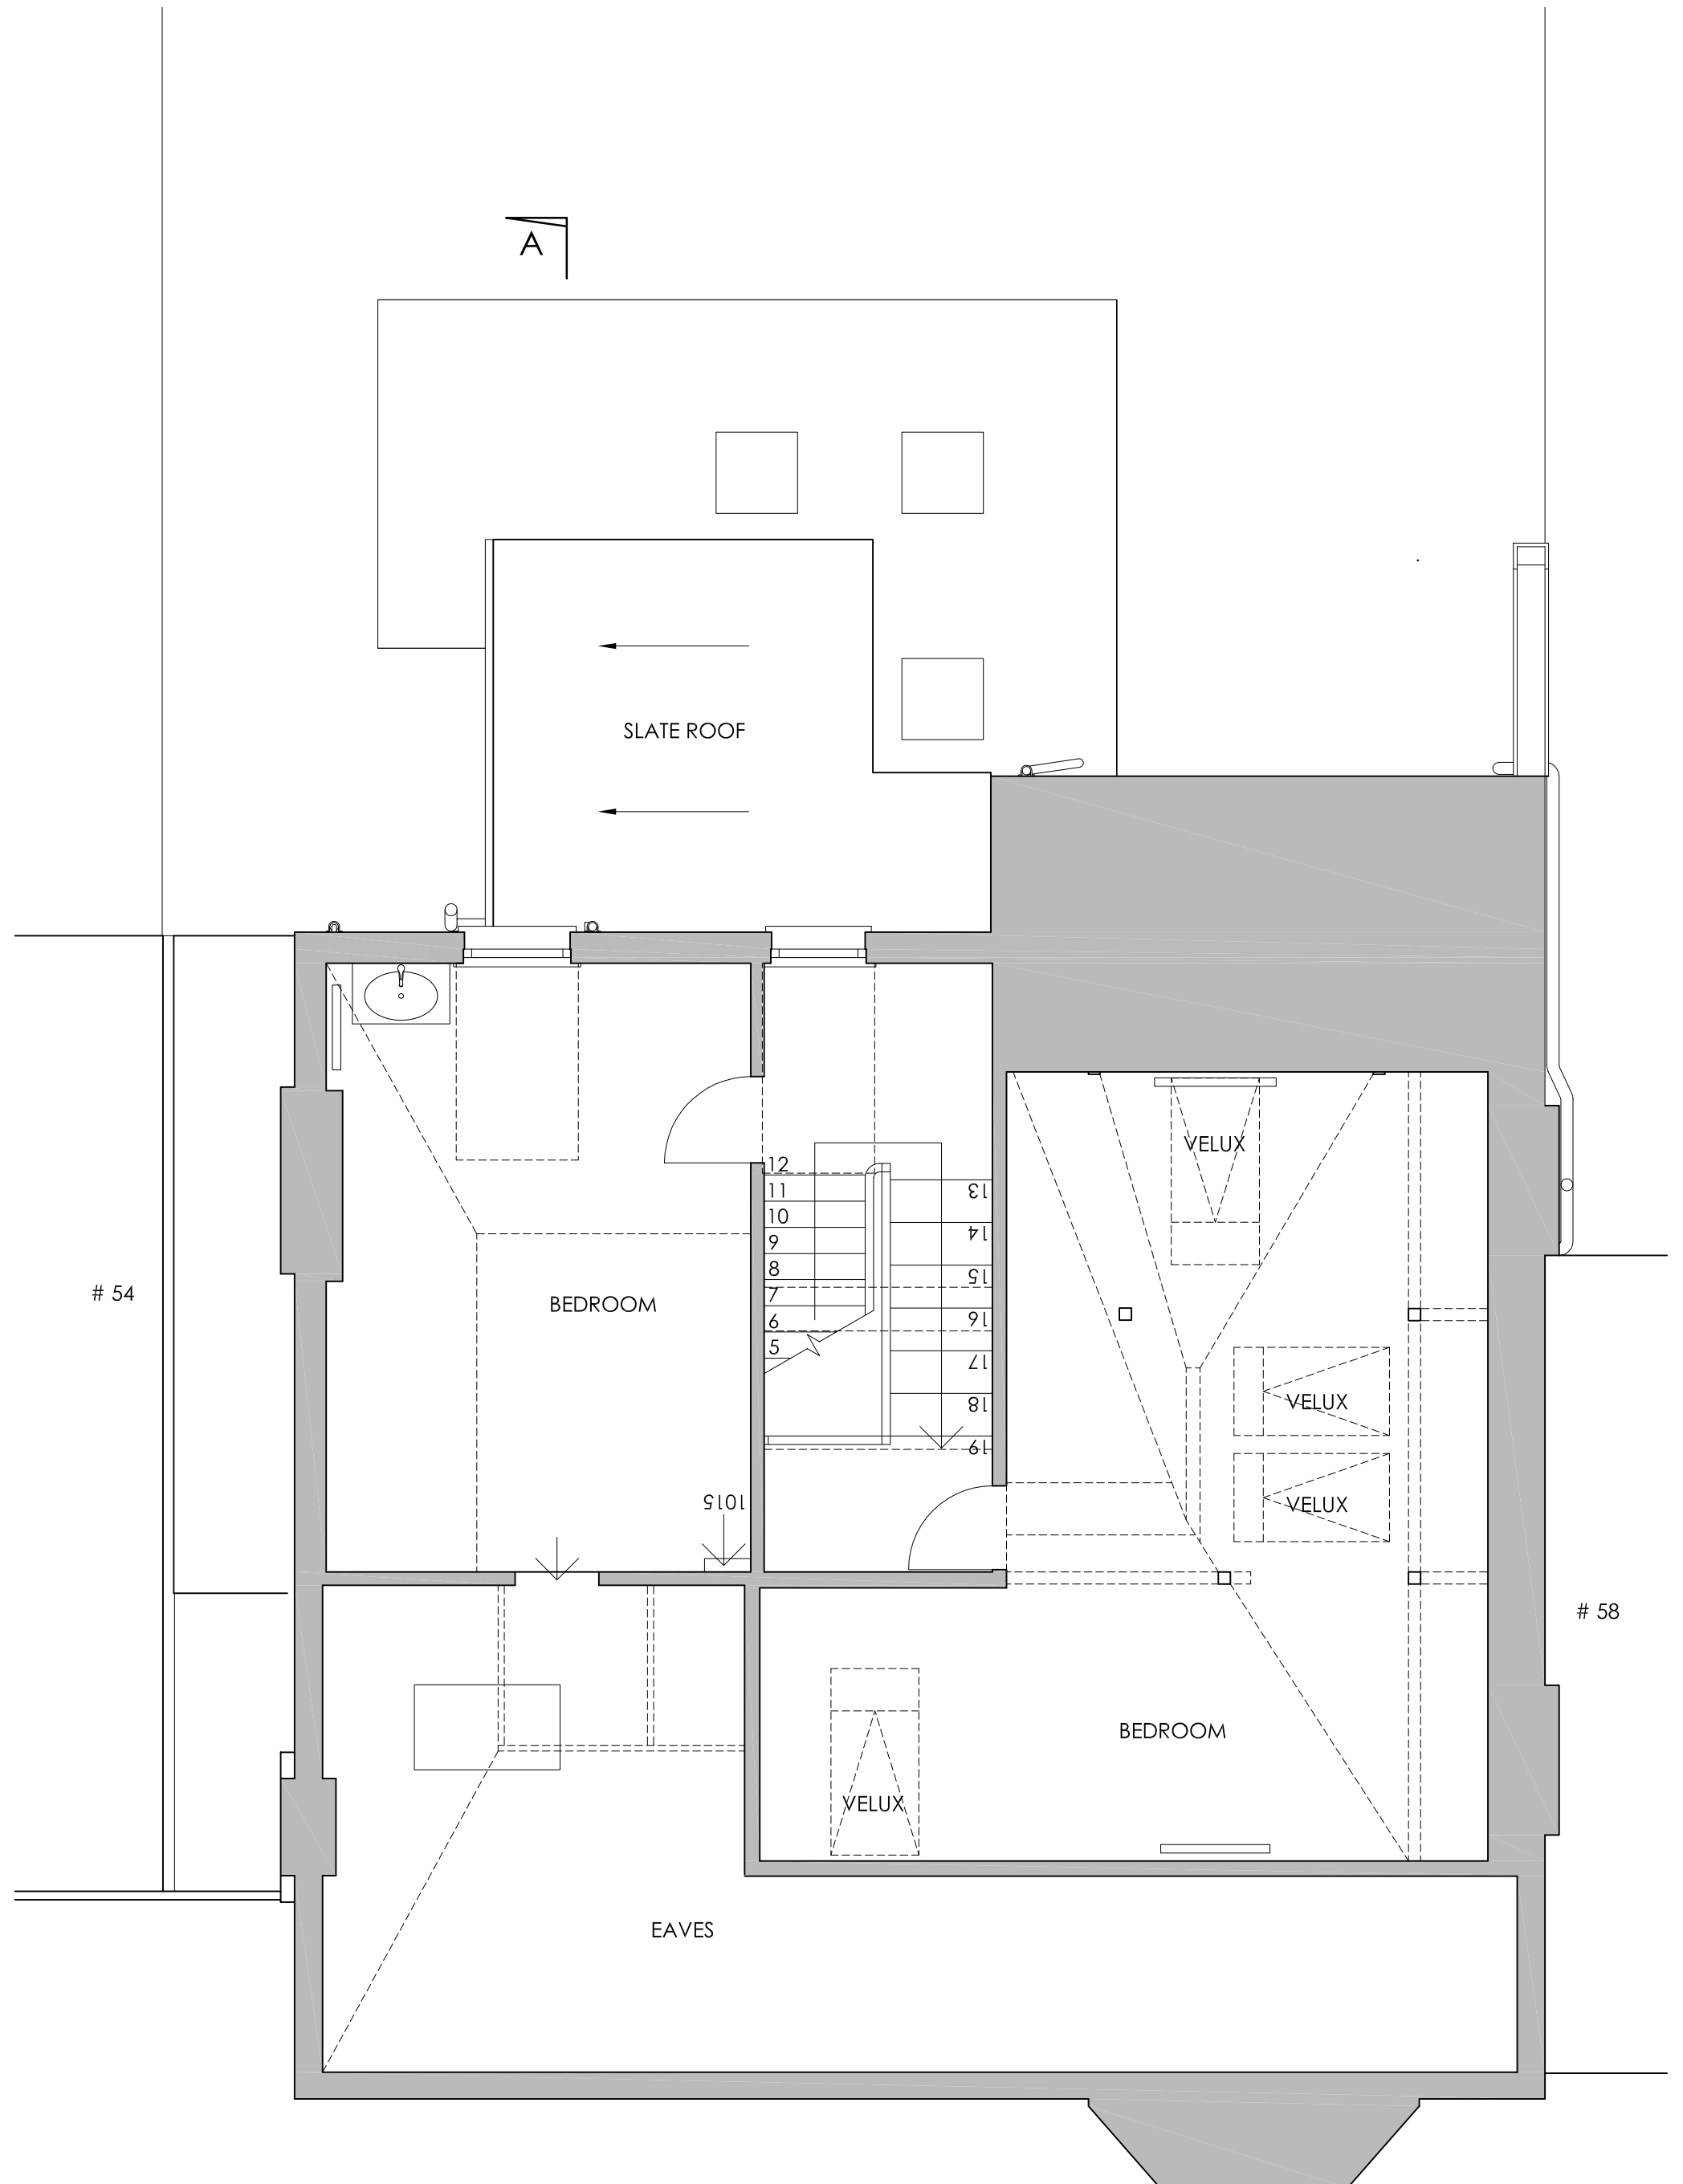

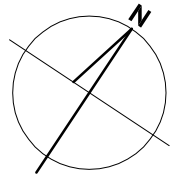


Client: Mr J Wald
Project: 56 Dartmouth Park Road,
London,
NW5 1SN

Drawing number:
Drawing Title:
Phase:
Scale:

P-07
EXISTING ROOF PLAN
Lawful Development Application
1:50 @ A3

Not for Construction

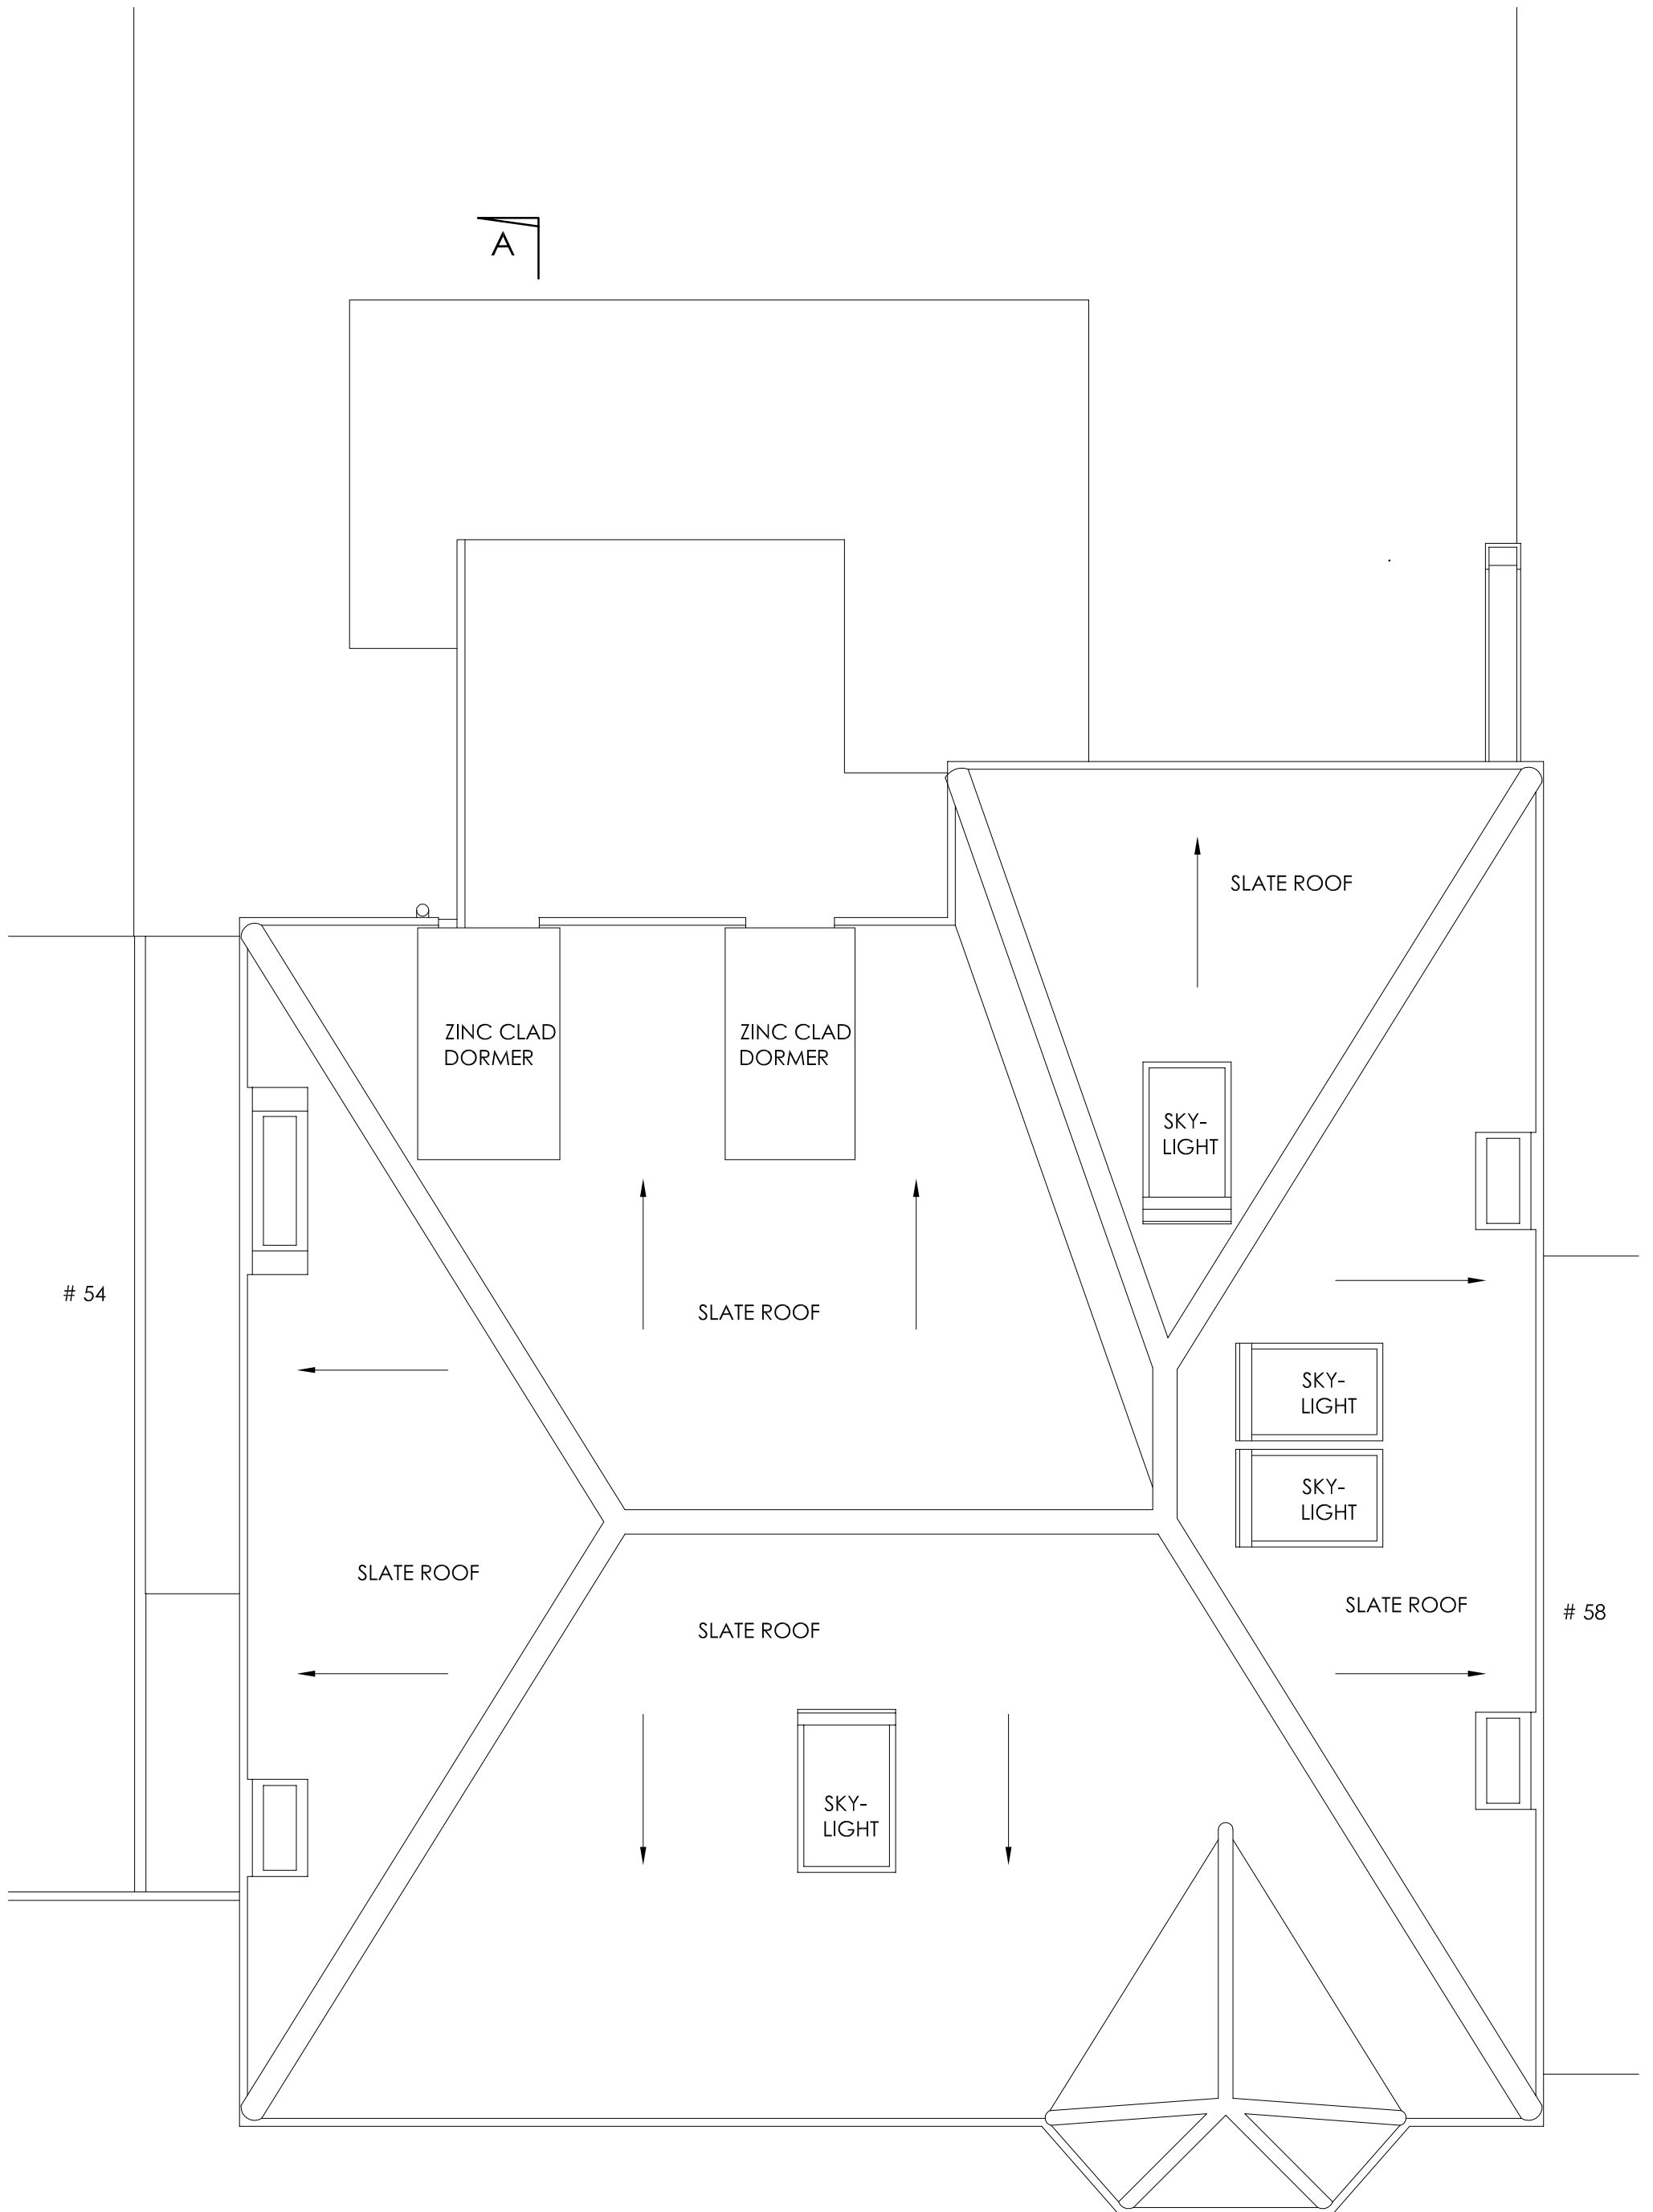

Client: Mr J Wald
Project: 56 Dartmouth Park Road,
London,
NW5 1SN

Drawing number:
Drawing Title:
Phase:
Scale:

P-08
EXISTING FRONT ELEVATION
Lawful Development Application
1:50 @ A3


Not for Construction



Client: Mr J Wald
Project: 56 Dartmouth Park Road,
London,
NW5 1SN

Drawing number: P-05
Drawing Title: **EXISTING BACK ELEVATION**
Phase: Lawful Development Application
Scale: 1:50 @ A3

Not for Construction

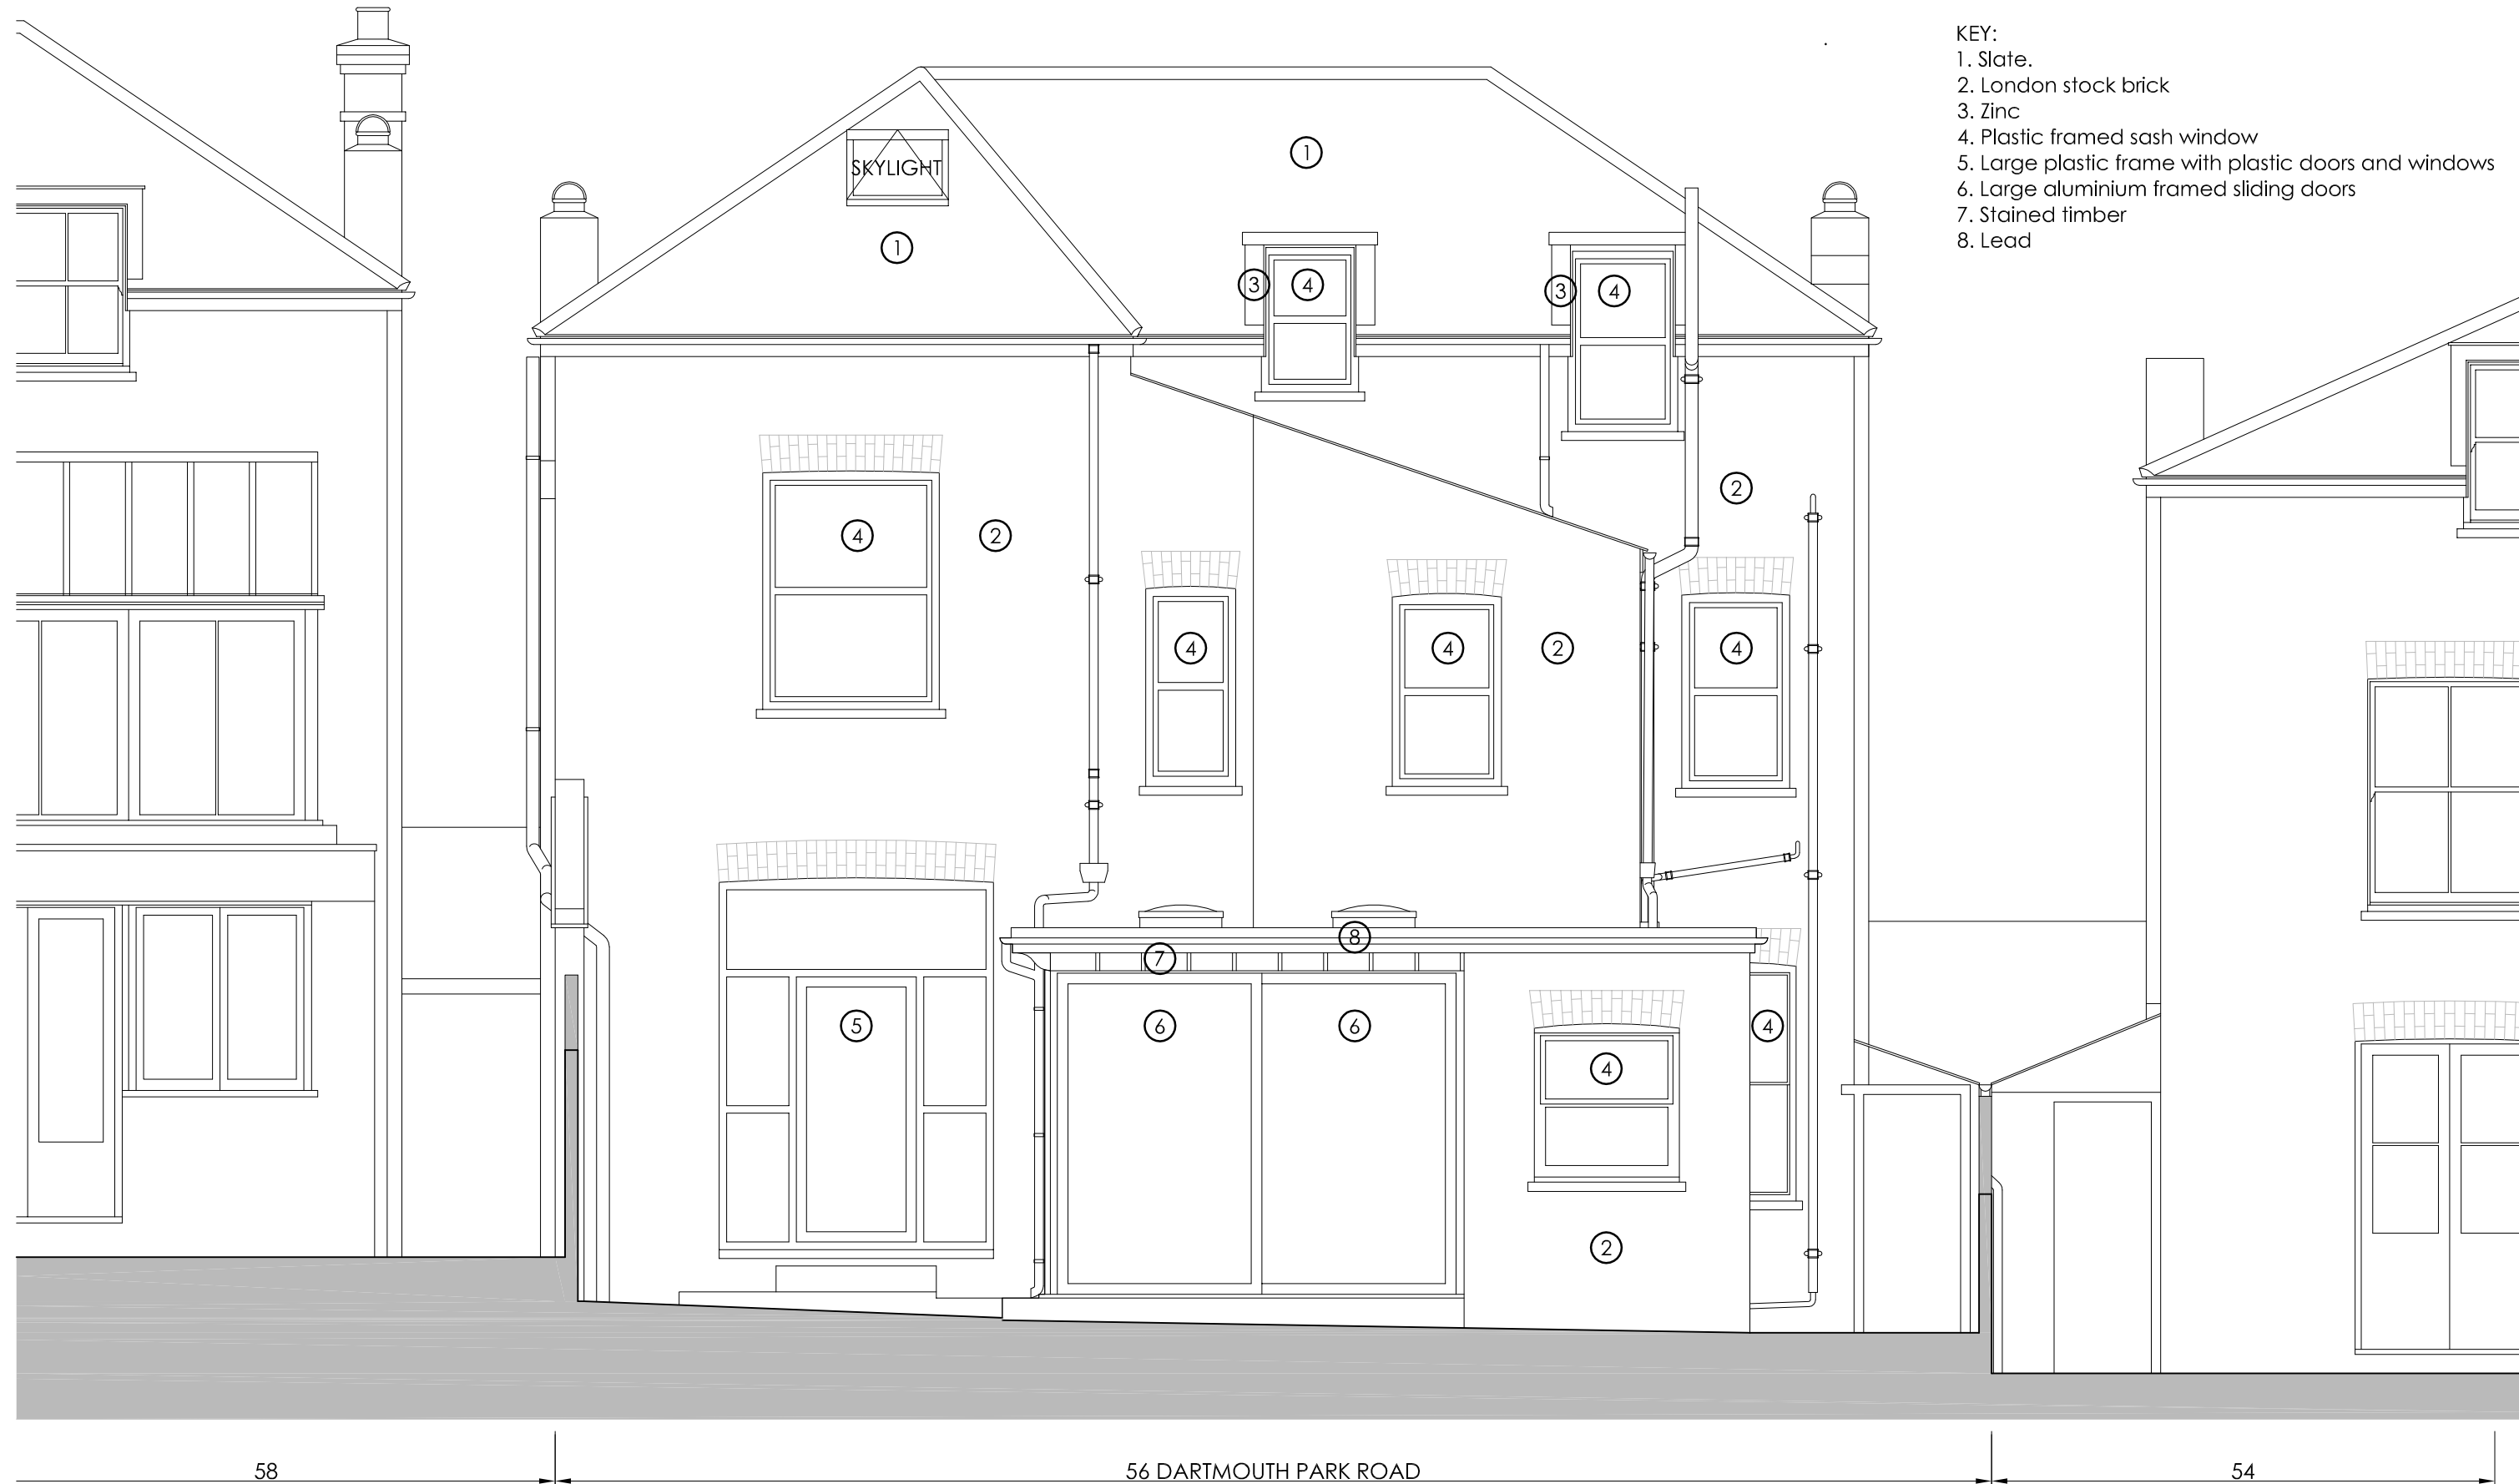


Client: Mr J Wald
Project: 56 Dartmouth Park Road,
London,
NW5 1SN

Drawing number: P-10
Drawing Title: **EXISTING WEST SIDE ELEVATION**
Phase: Lawful Development Application
Scale: 1:50 @ A3

Not for Construction

- KEY:
- 1. Slate
 - 2. London stock brick
 - 3. Zinc
 - 4. Painted timber window
 - 5. Plastic window

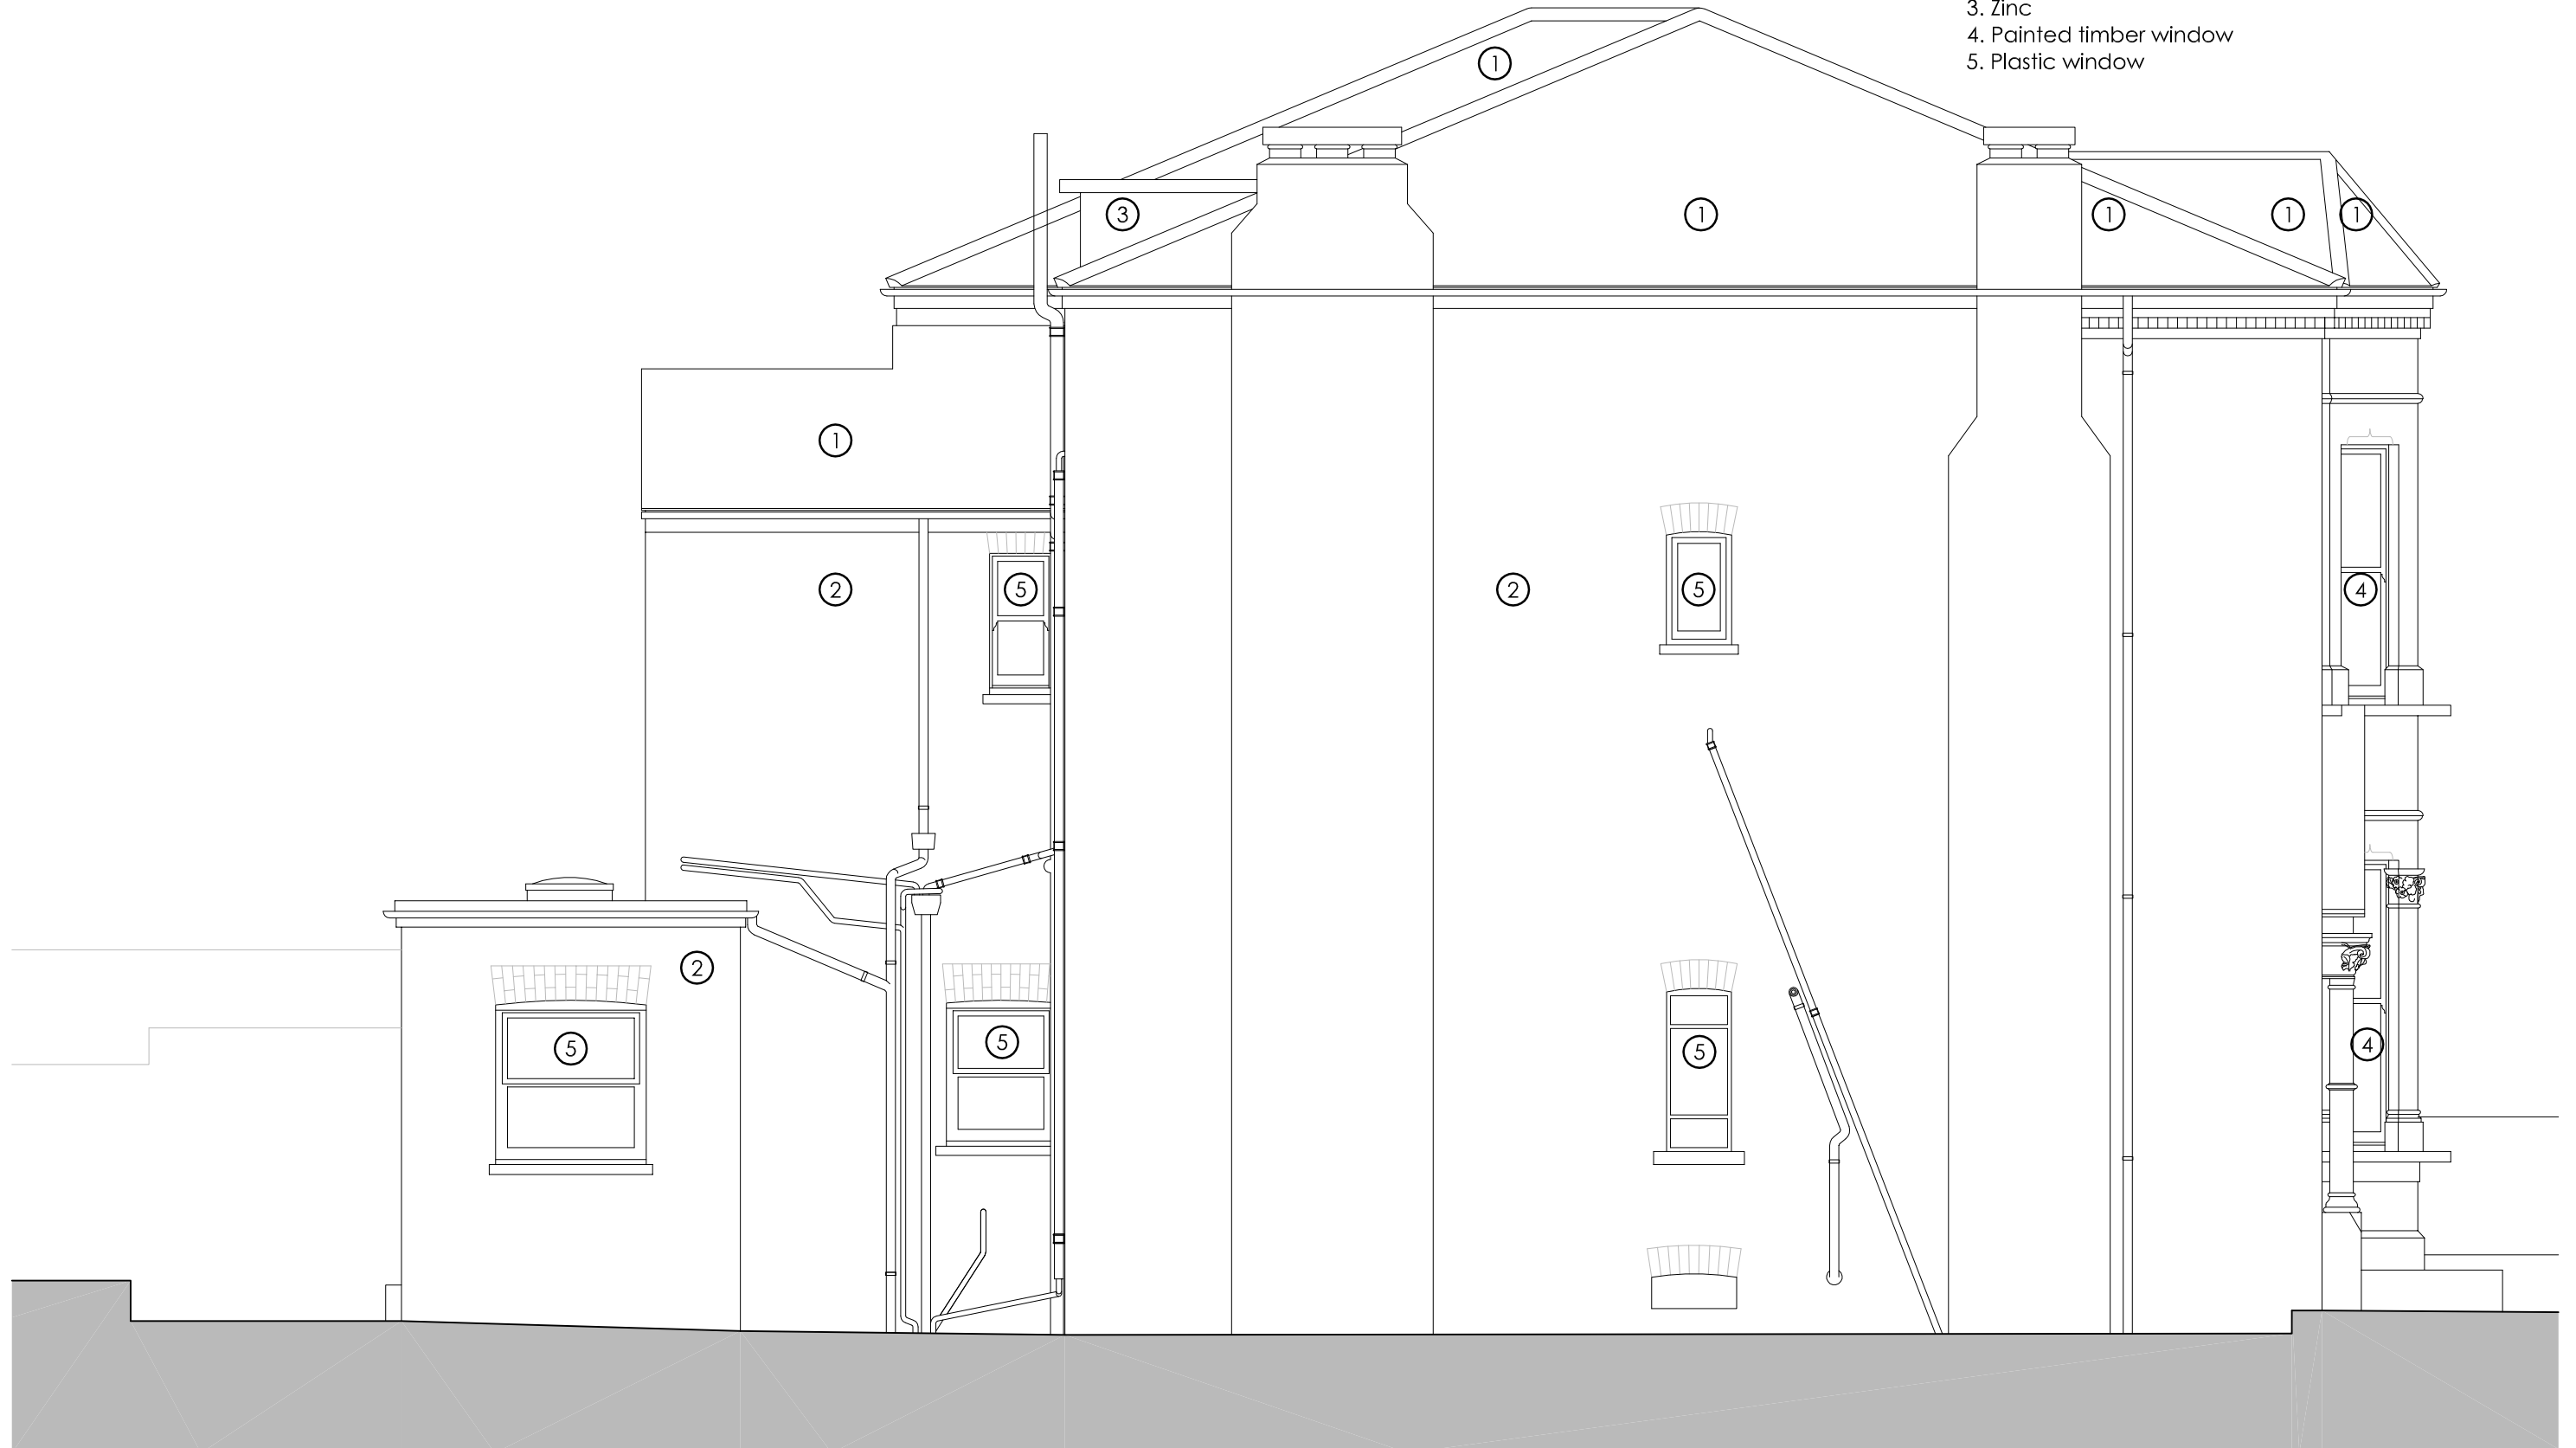


Client: Mr J Wald
Project: 56 Dartmouth Park Road,
London,
NW5 1SN

Drawing number: P-11
Drawing Title: **EXISTING EAST SIDE ELEVATION**
Phase: Certificate of Lawfulness Application
Scale: 1:50 @ A3

Not for Construction

KEY:
1. Slate
2. London stock brick
3. Painted timber framed window
4. Plastic framed window

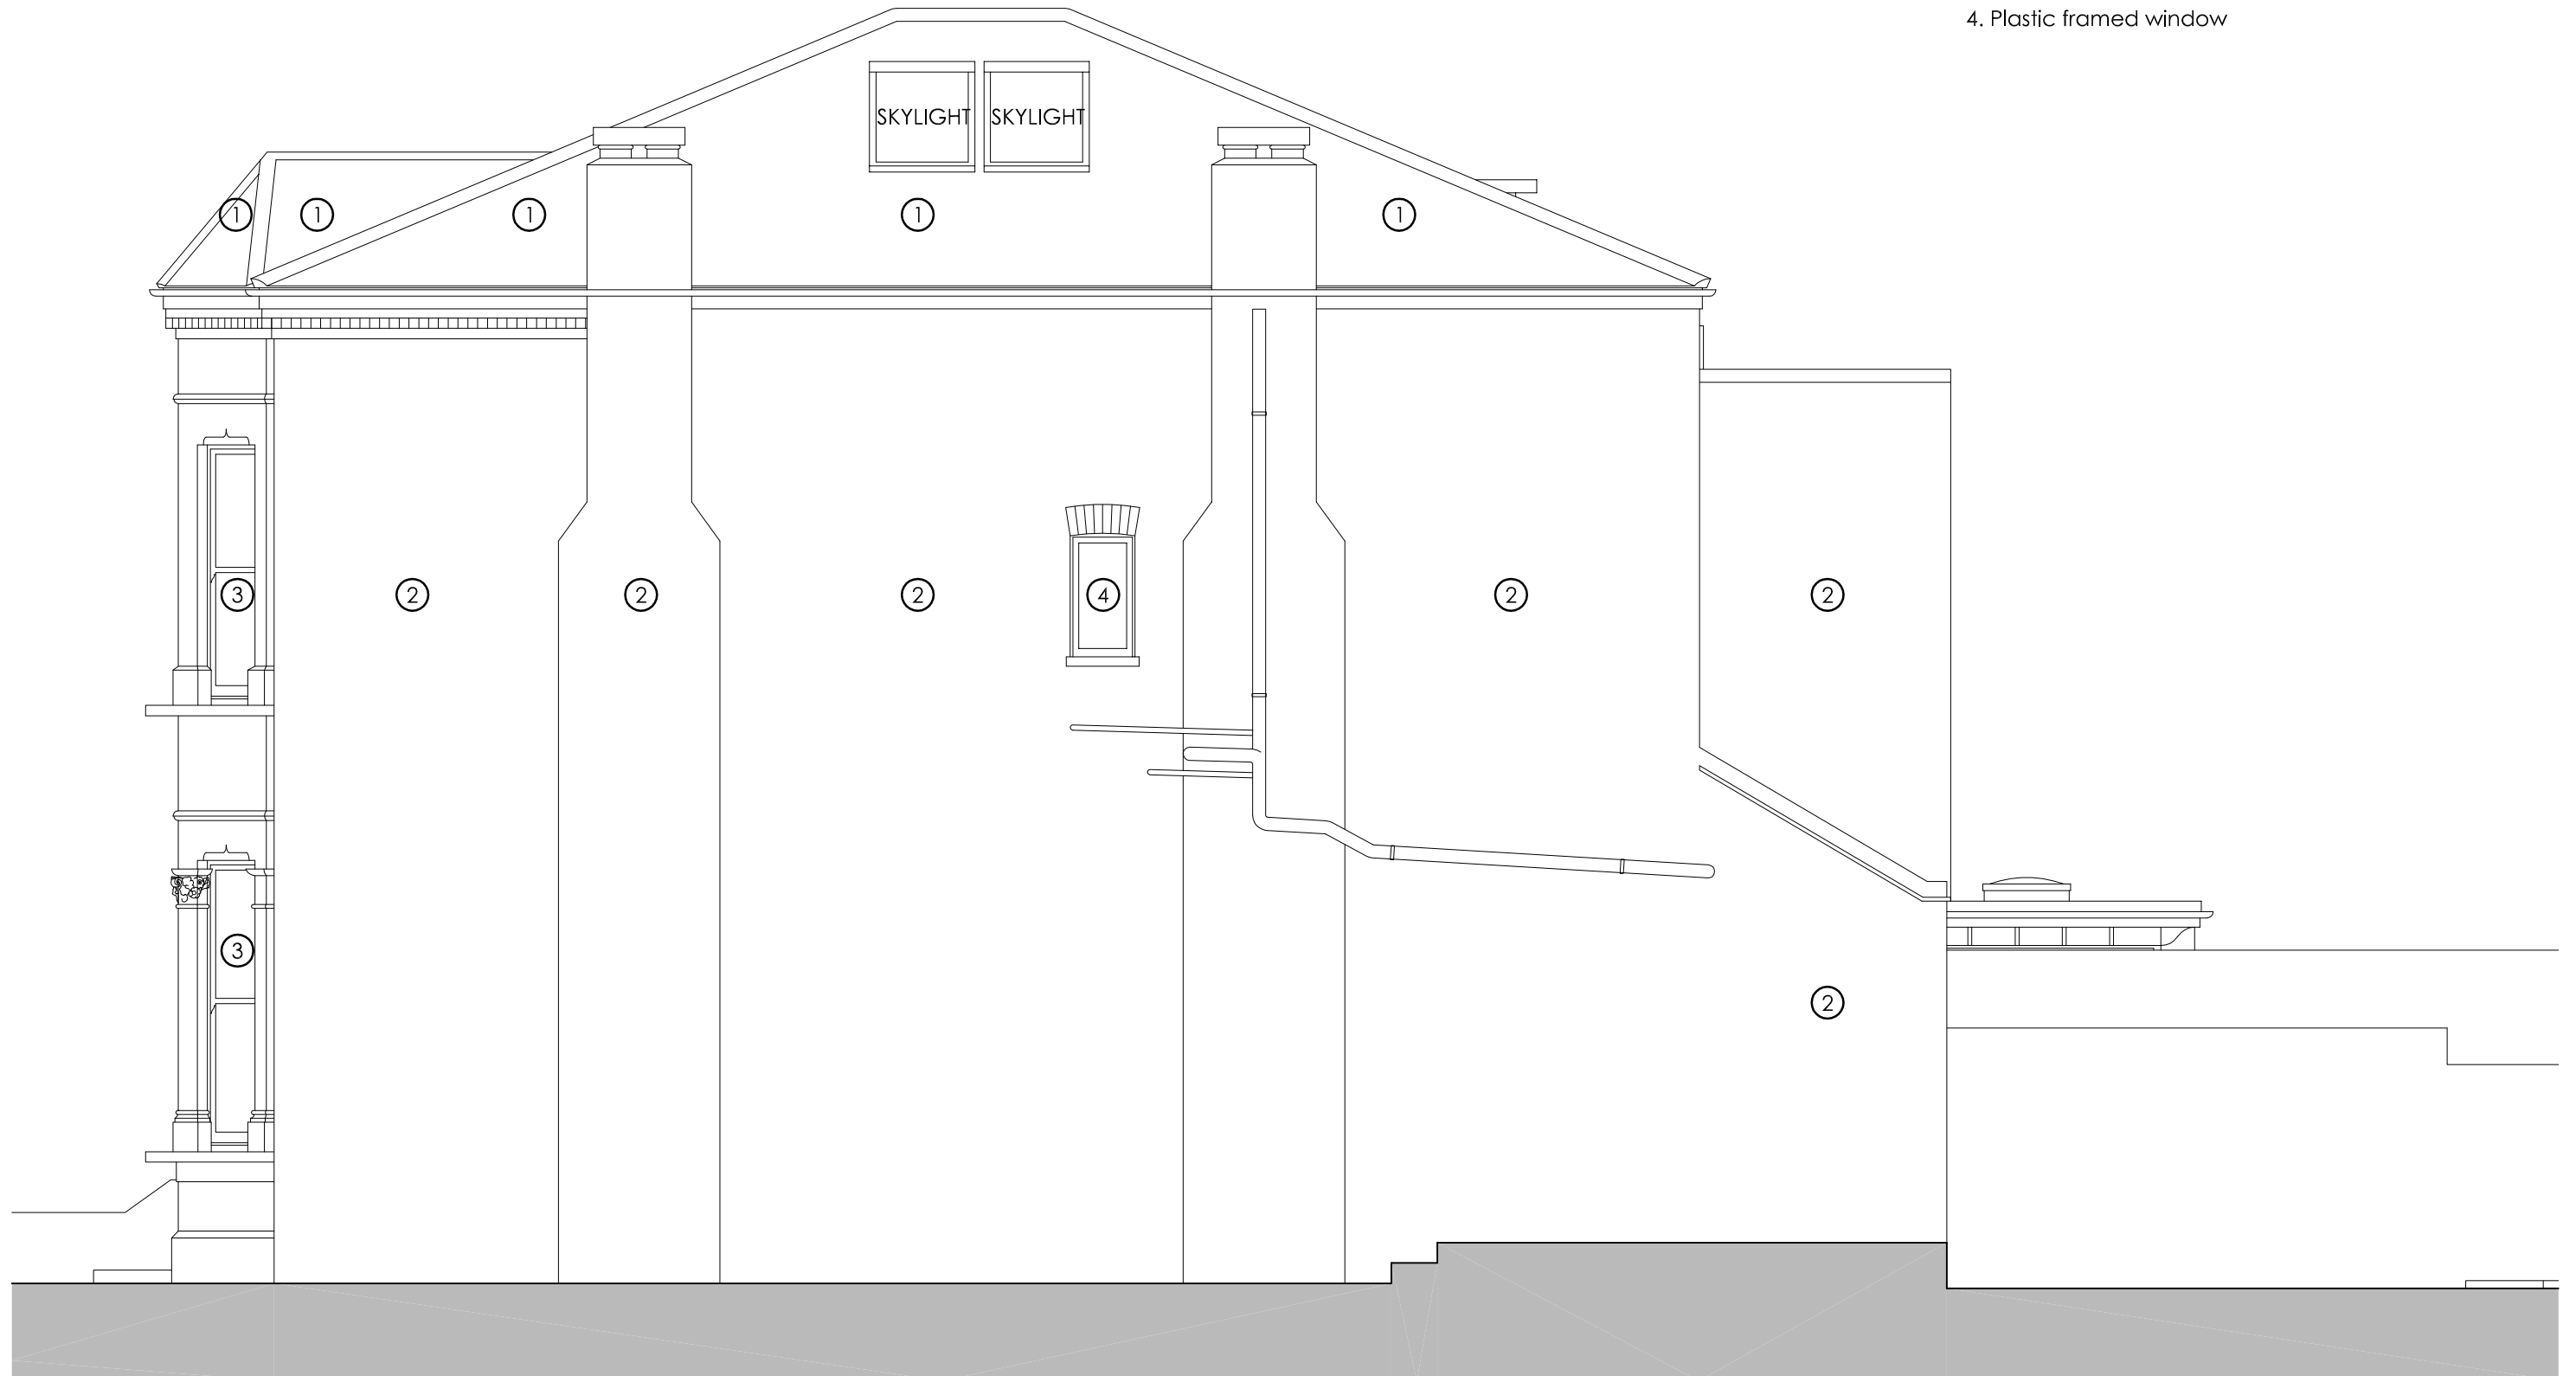

Client: Mr J Wald
Project: 56 Dartmouth Park Road,
London,
NW5 1SN

Drawing number: P-12
Drawing Title: **EXISTING SECTION A**
Phase: Lawful Development Application
Scale: 1:50 @ A3

Not for Construction

