
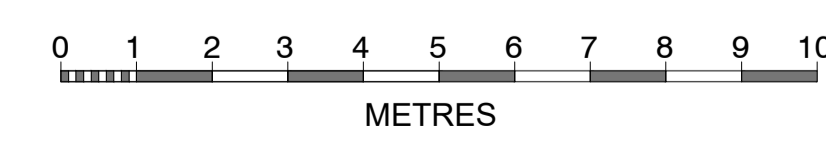
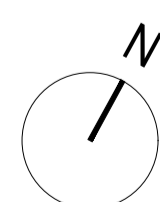


**NOTES**  
 All dimensions and levels to be checked by Contractor and verified before work commences; dimensions must be not scaled from this drawing.  
 Copyright reserved.




**EC REGULATIONS - GENERAL NOTE**  
 Where reference is made on this drawing to British Standards or to specific manufacturer's products or trade names, this is intended to indicate a minimum acceptable standard of performance etc. Materials and components conforming to an equivalent European Standard may be used and supporting evidence shall be produced at tender stage to confirm fitness for purpose.

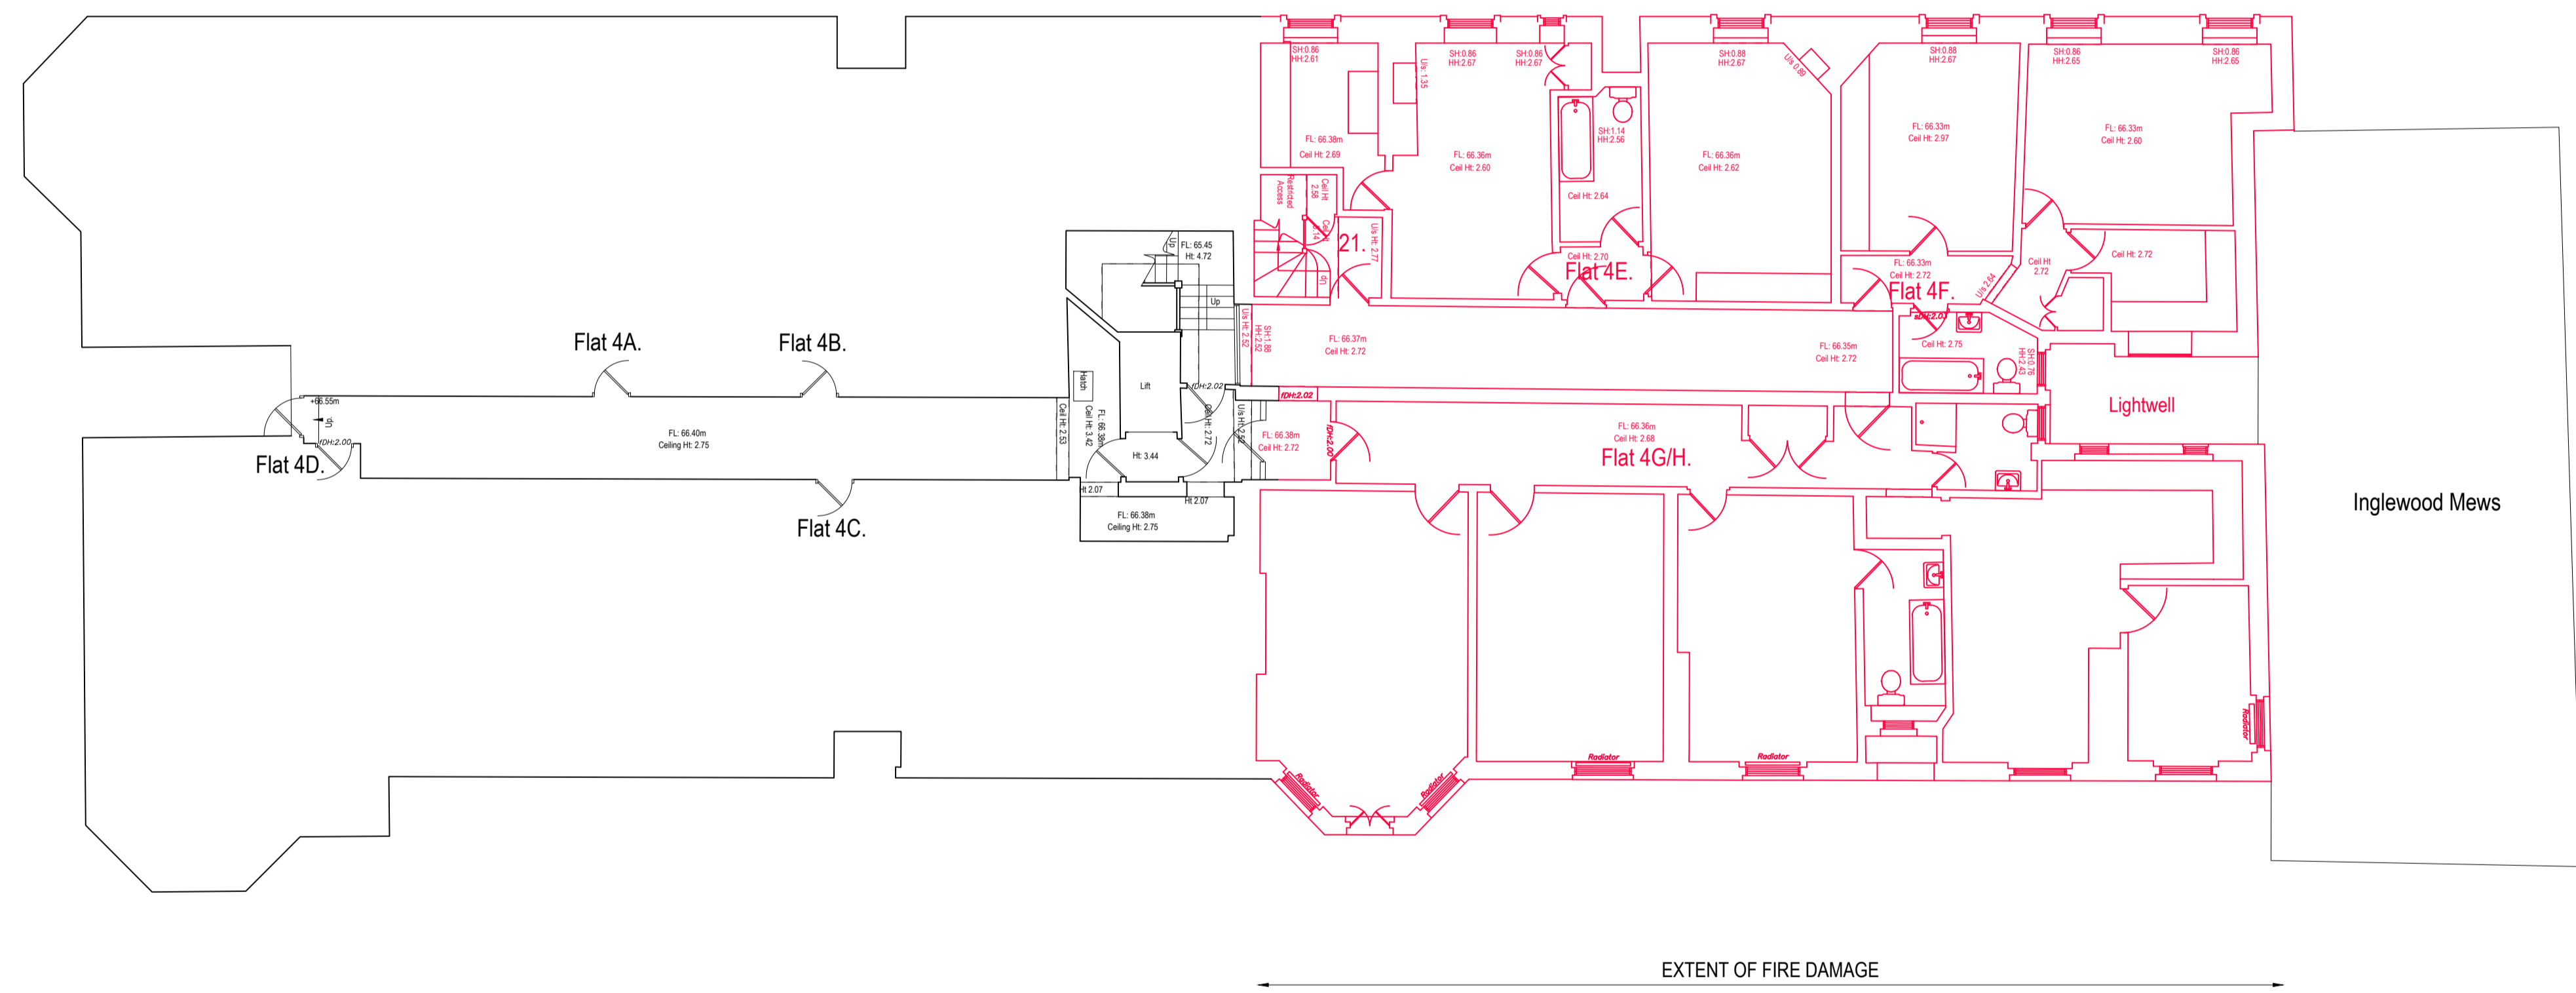

A	COLOUR ADDED	03.12.2018
revisions		
<b>PLANNING ISSUE</b>		
<b>WELBECK MANSIONS LTD</b> One Bridge Wharf 156 Caledonian Road, London N1 9UU Tel: 020 7636 6833		
Threeways House 36 George Street, Oxford OX1 2BJ Tel: 01865 260 600 e-mail: info@tmd-surveyors.co.uk www.tmd-surveyors.co.uk		
 chartered surveyors and project managers		
Project <b>WELBECK MANSIONS</b> <b>INGLEWOOD ROAD</b> <b>LONDON NW6 1QX</b>		
Drawing: <b>EXISTING</b> <b>FOURTH FLOOR PLAN</b>		
Scale: 1:100 @ A1	Date: OCTOBER 2018	Drawn By: GCC
Job No. 10018	Rev No. PL-05	Checked By: EH
		Rev'n A . . . . . A1 . . . . .

**NOTES**  
 All dimensions and levels to be checked by Contractor and verified before work commences; dimensions must not be scaled from this drawing.  
 Copyright reserved.

**EC REGULATIONS - GENERAL NOTE**  
 Where reference is made on this drawing to British Standards or to specific manufacturer's products or trade names, this is intended to indicate a minimum acceptable standard of performance etc. Materials and components conforming to an equivalent European Standard may be used and supporting evidence shall be produced at tender stage to confirm fitness for purpose.

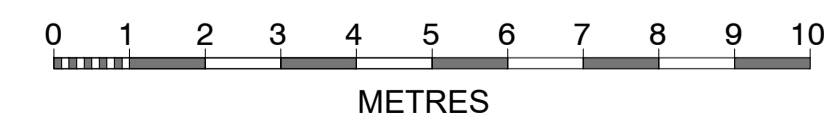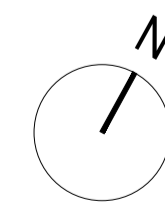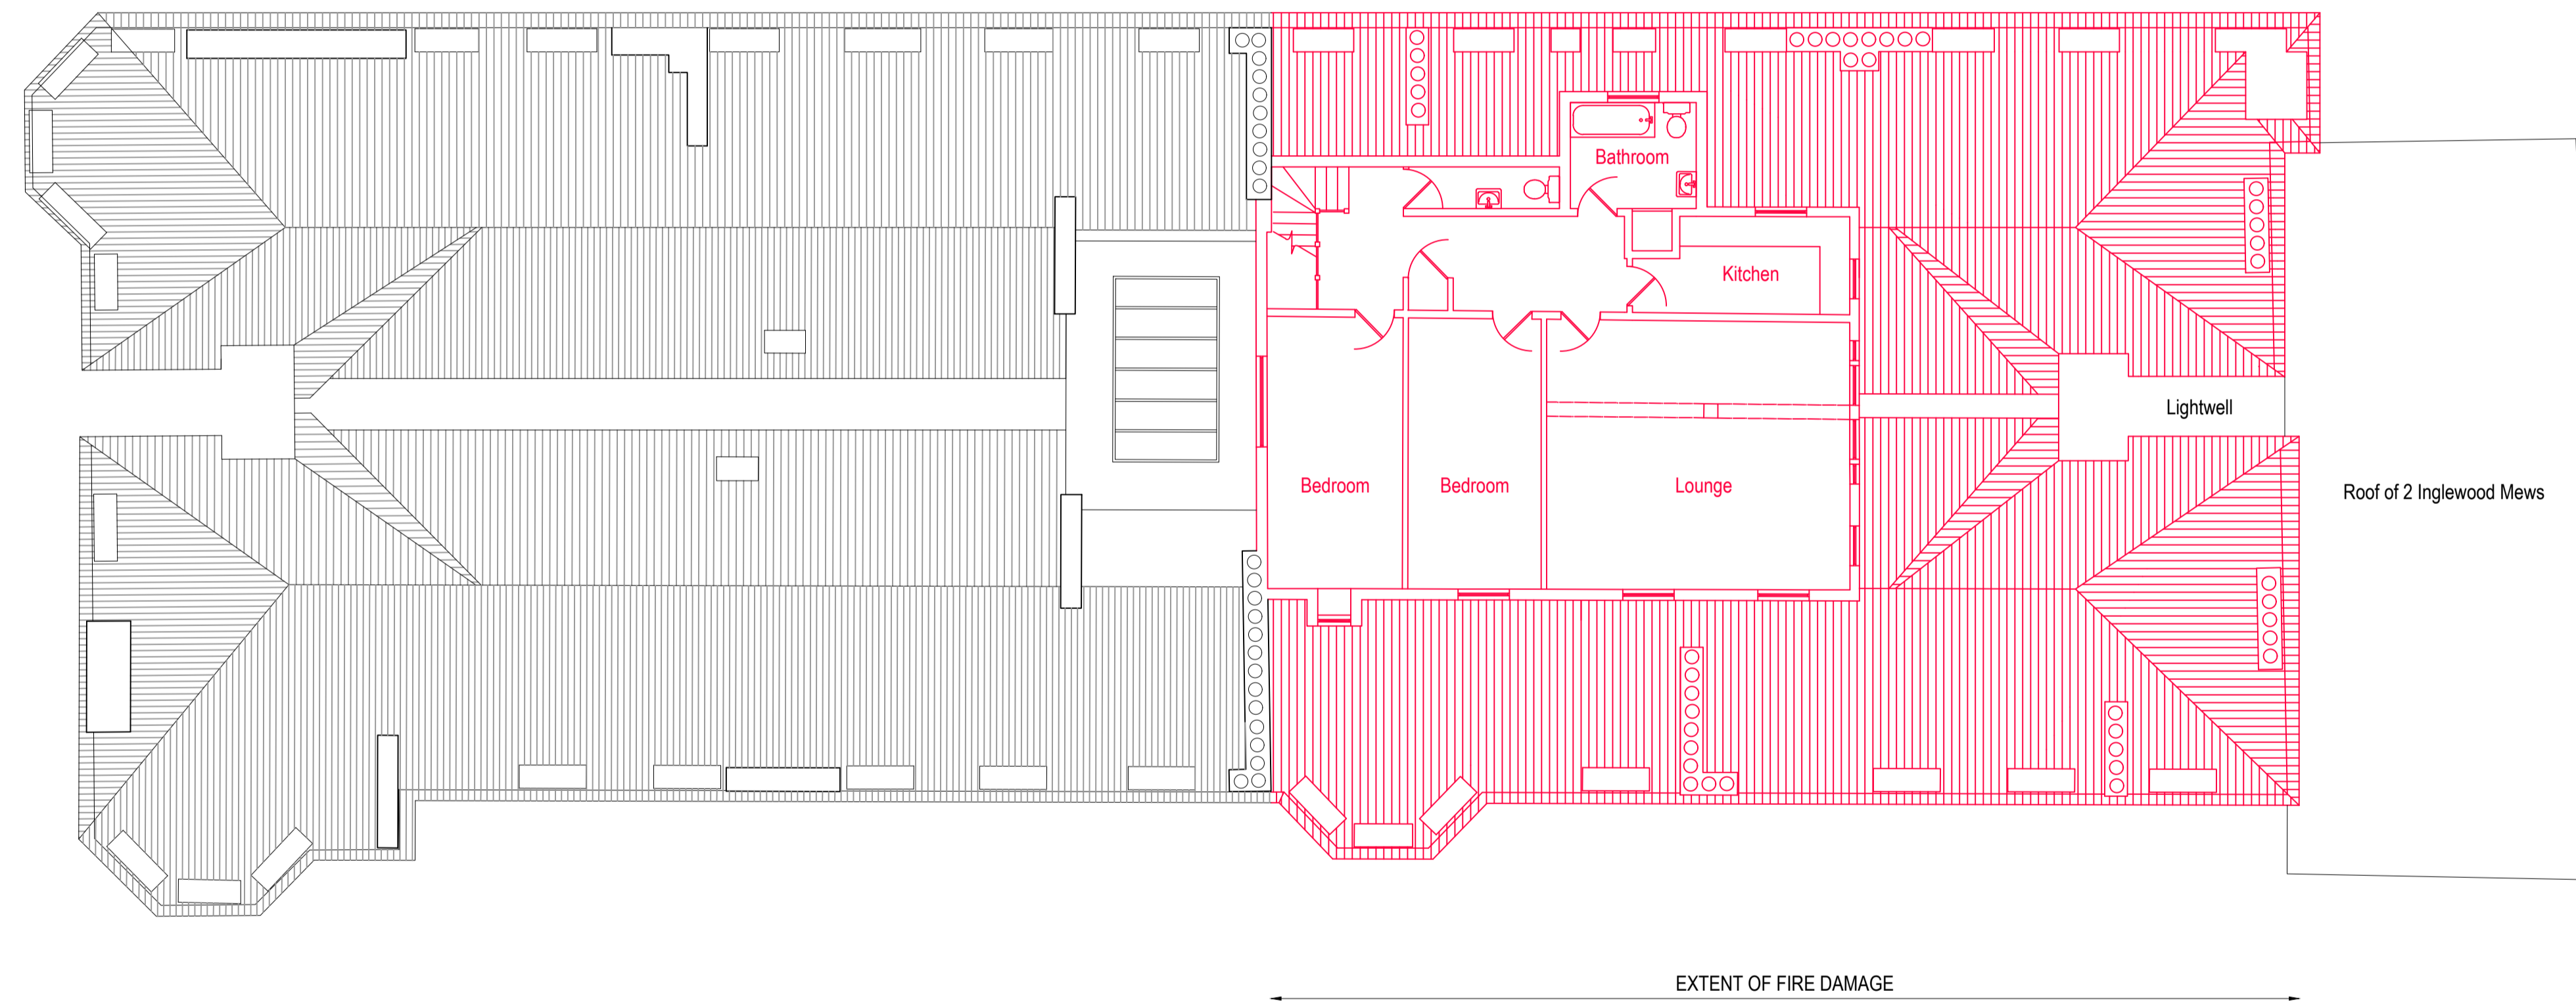

A	COLOUR ADDED	03.12.2018
---	--------------	------------

revisions

# PLANNING ISSUE

WELBECK MANSIONS LTD

One Bridge Wharf  
 156 Caledonian Road, London N1 9UU  
 Tel: 020 7636 6833

Threeways House  
 36 George Street, Oxford OX1 2BJ  
 Tel: 01865 260 600

e-mail: info@tmd-surveyors.co.uk  
 www.tmd-surveyors.co.uk



chartered  
 surveyors  
 and project  
 managers


Project  
 WELBECK MANSIONS  
 INGLEWOOD ROAD  
 LONDON NW6 1QX

Drawing:  
 EXISTING  
 FIFTH FLOOR PLAN

Scale: 1:100 @ A1	Date: OCTOBER 2018	Drawn By: GCC	Checked By: EH
Job No. 10018	Orig No. PL-07	Rev'n A	
		A1	

**NOTES**  
 All dimensions and levels to be checked by Contractor and verified before work commences; dimensions must not be scaled from this drawing.  
 Copyright reserved.

**EC REGULATIONS - GENERAL NOTE**  
 Where reference is made on this drawing to British Standards or to specific manufacturer's products or trade names, this is intended to indicate a minimum acceptable standard of performance etc. Materials and components conforming to an equivalent European Standard may be used and supporting evidence shall be produced at tender stage to confirm fitness for purpose.

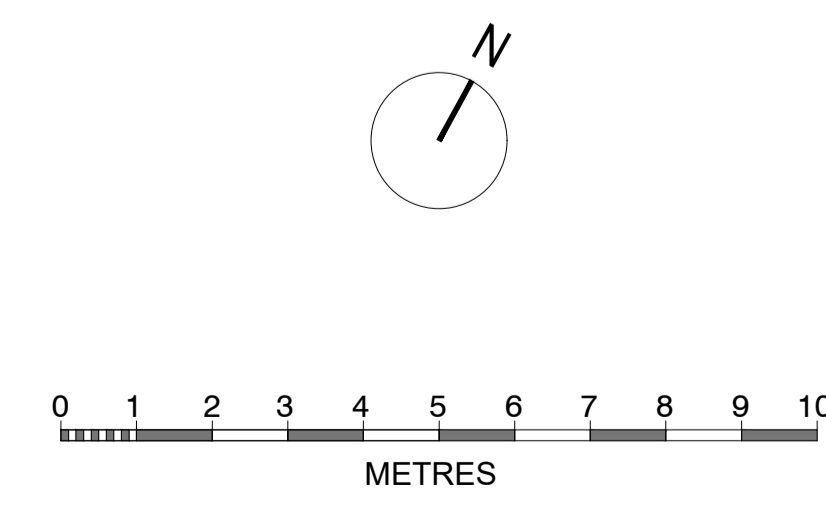

A	COLOUR ADDED	03.12.2018
revisions		
<b>PLANNING ISSUE</b>		
<b>WELBECK MANSIONS LTD</b> One Bridge Wharf 156 Caledonian Road, London N1 9UU Tel: 020 7636 6833		
Threeways House 36 George Street, Oxford OX1 2BJ Tel: 01865 260 600 e-mail: info@tmd-surveyors.co.uk www.tmd-surveyors.co.uk		 chartered surveyors and project managers
Project <b>WELBECK MANSIONS</b> <b>INGLEWOOD ROAD</b> <b>LONDON NW6 1QX</b>		
Drawing: <b>EXISTING ROOF PLAN</b>		
Scale: 1:100 @ A1	Date: OCTOBER 2018	Drawn By: GCC
Job No. 10018	Rev No. PL-09	Checked By: EH
		Rev'n A . . .
		A1 . . .