


THIRD FLOOR PLAN

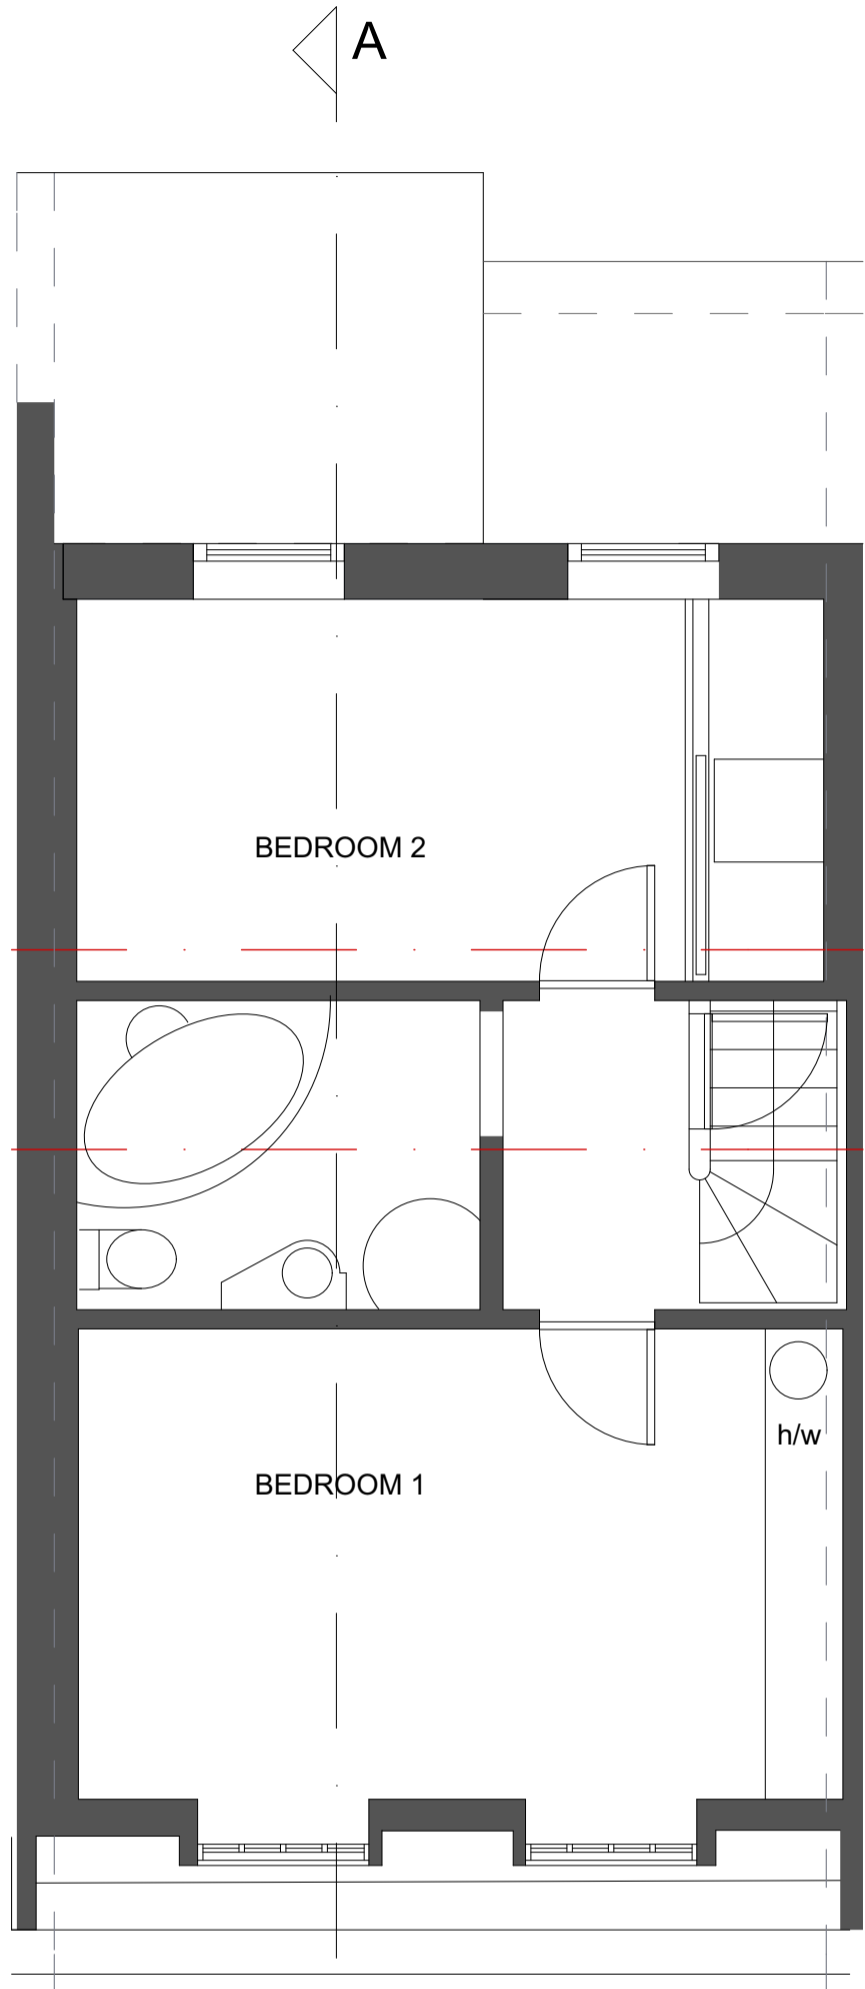

FOURTH FLOOR PLAN

PROPOSED THIRD & FOURTH FLOOR  
 SCALE 1:50/A3  
 DR NO: 2WS 102  
 DATE: 17 MAY 2018

REV: C (2018/11/08)

CLIENT: Heriot Reit  
 ADDRESS: 2 Windmill Street  
 Fitzrovia  
 W1T 2HX



NOTE: ALL DIMENSIONS TO BE CHECKED AND CONFIRMED ON SITE PRIOR TO COMMENCEMENT OF CONSTRUCTION WORK

Robert Alexander Interior Design & Architecture  
 36 Waterways House  
 Bentinck Road  
 West Drayton  
 UB7 7SG  
 robert@raidarchitecture.com  
 01895 431 725