


0.0 1.0 2.0 3.0 4.0 5.0 M
SCALE 1:50 AT A3

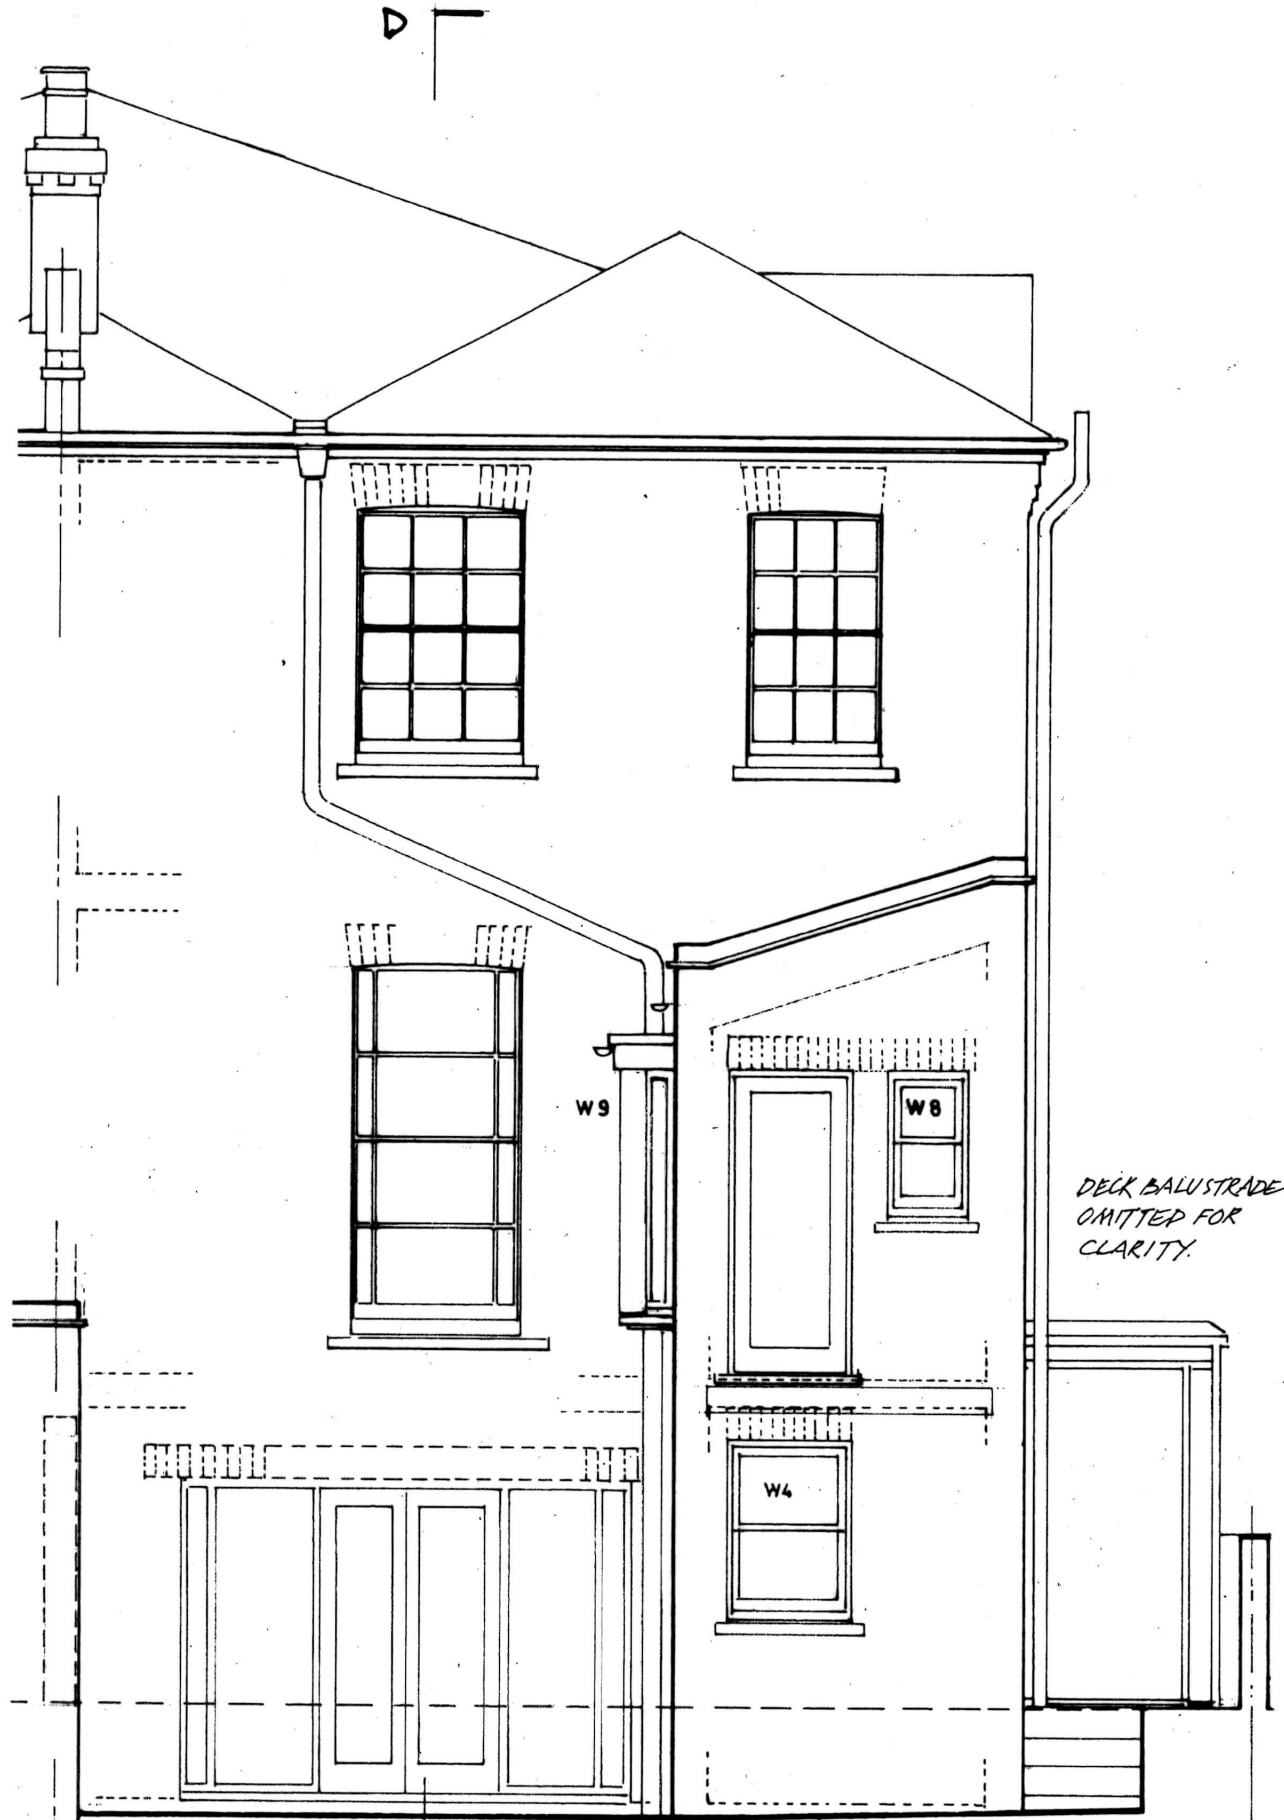

REAR ELEVATION - NORTH-EAST · PROPOSED · FRONT ELEVATION - SOUTH-WEST.

15 ROCHESTER ROAD
LONDON NW1 9JH
**PROPOSED FRONT AND REAR
ELEVATIONS**

Scale: 1:50 at A3 March 2018

Christopher M Phillips Architect
christo.phillips@btconnect.com
31 Grafton Road
London
NW5 3DX
☎ 020 7485 3578
07743 498738

DRAWING NO. 822.14
REVISION A.